


LEGEND

- △—○ PERMANENT SLOPE LIMITS
- ▲ WETLAND
- ARCH ——— ARCHAEOLOGY AREA
- T&E ——— T&E HABITAT - T & E SPECIES
- DISTURBED AREAS THAT WILL REQUIRE REVEGETATION
- ⊗ STONE FILL TYPE IV
- ⊙ STONE FILL TYPE I

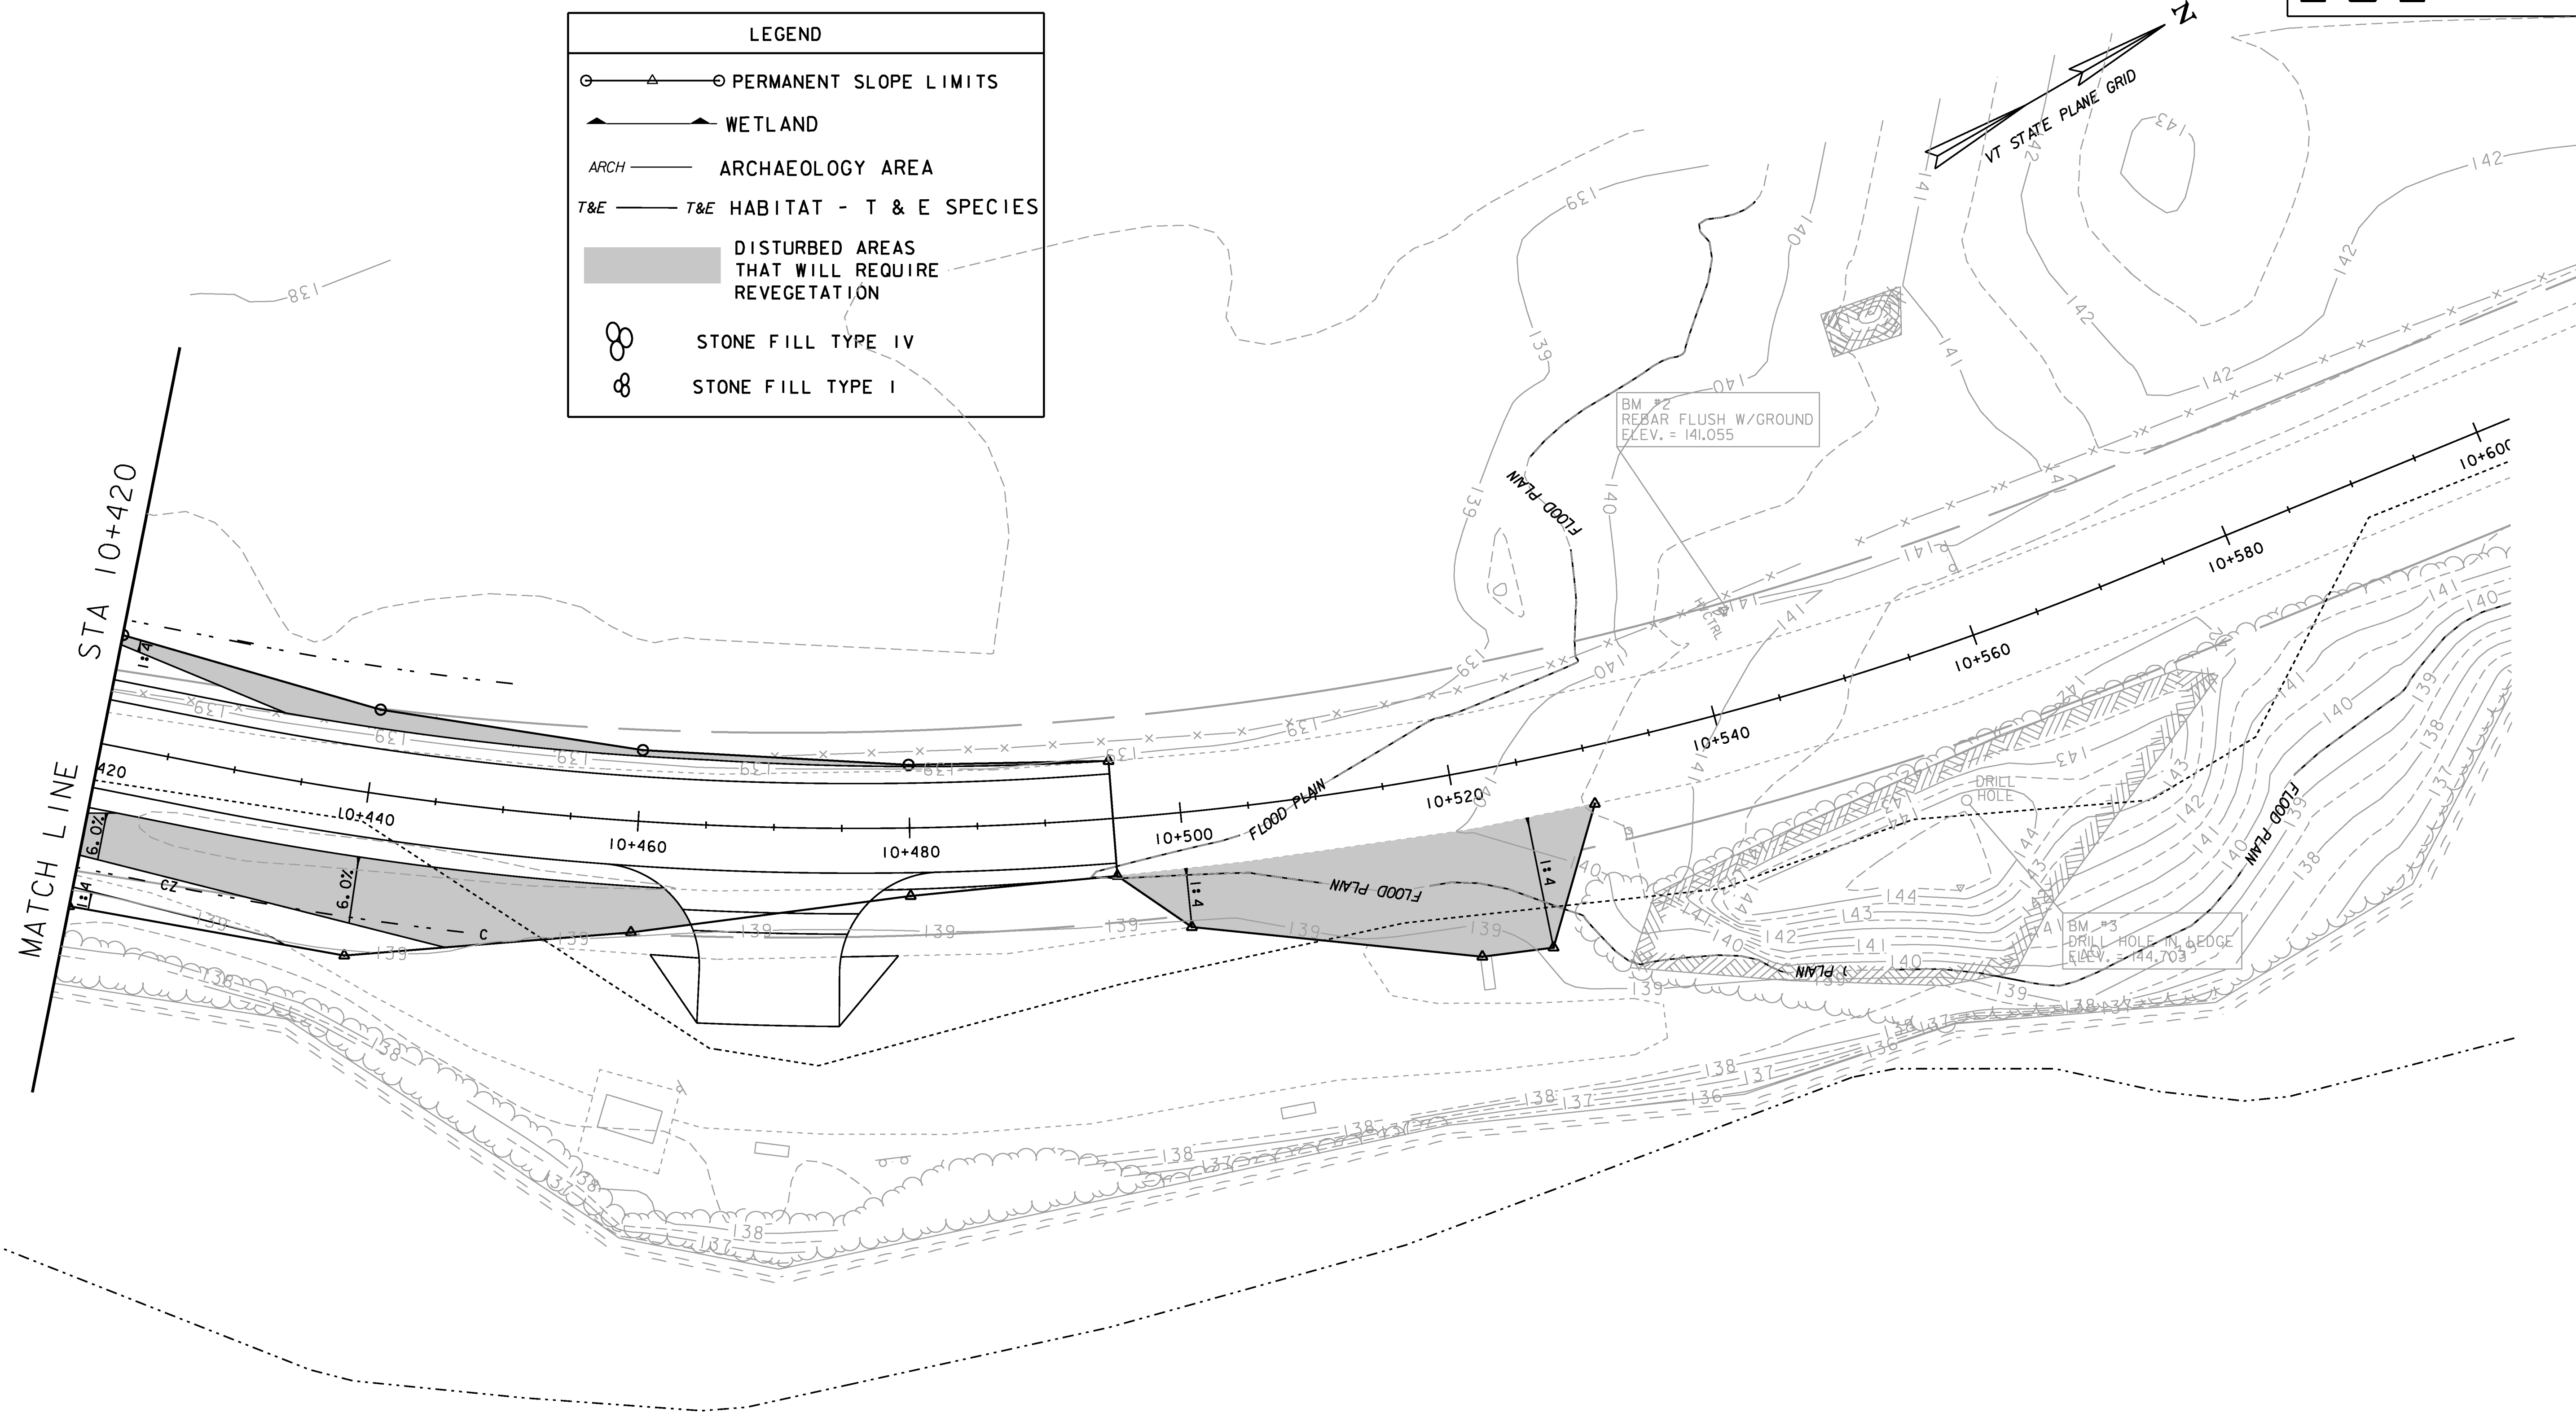

- NOTES:**
1. REFER TO THE CROSS SECTIONS FOR THE GRADE OF THE PROPOSED CONDITIONS.
 2. SEE NARRATIVE AND EROSION CONTROL DETAIL SHEET (1) FOR SEEDING SPECIFICATIONS.
 3. SEE NARRATIVE FOR INSPECTION AND MAINTENANCE FREQUENCY.

THE FINAL CONDITIONS SITE PLANS REFLECT THE FINISHED PRODUCT. THE GRAY SHADED AREAS DEPICT WHERE SEEDING AND MULCHING WILL BE APPLIED.



PROJECT NAME: CAMBRIDGE	PLOT DATE: 05-JUN-2012
PROJECT NUMBER: BRF 027-1 (4)	DRAWN BY: S. SCRIBNER
FILE NAME: structures/s78f163bdr.dgn	CHECKED BY: M.EVANS-MONGEON
PROJECT LEADER: M.EVANS-MONGEON	DESIGNED BY: S. SCRIBNER
EPSC FINAL CONDITIONS PLAN 7	SHEET 30 OF 214