


SINGLE CHAMBER TEMPORARY SEDIMENT TRAP
NOT TO SCALE

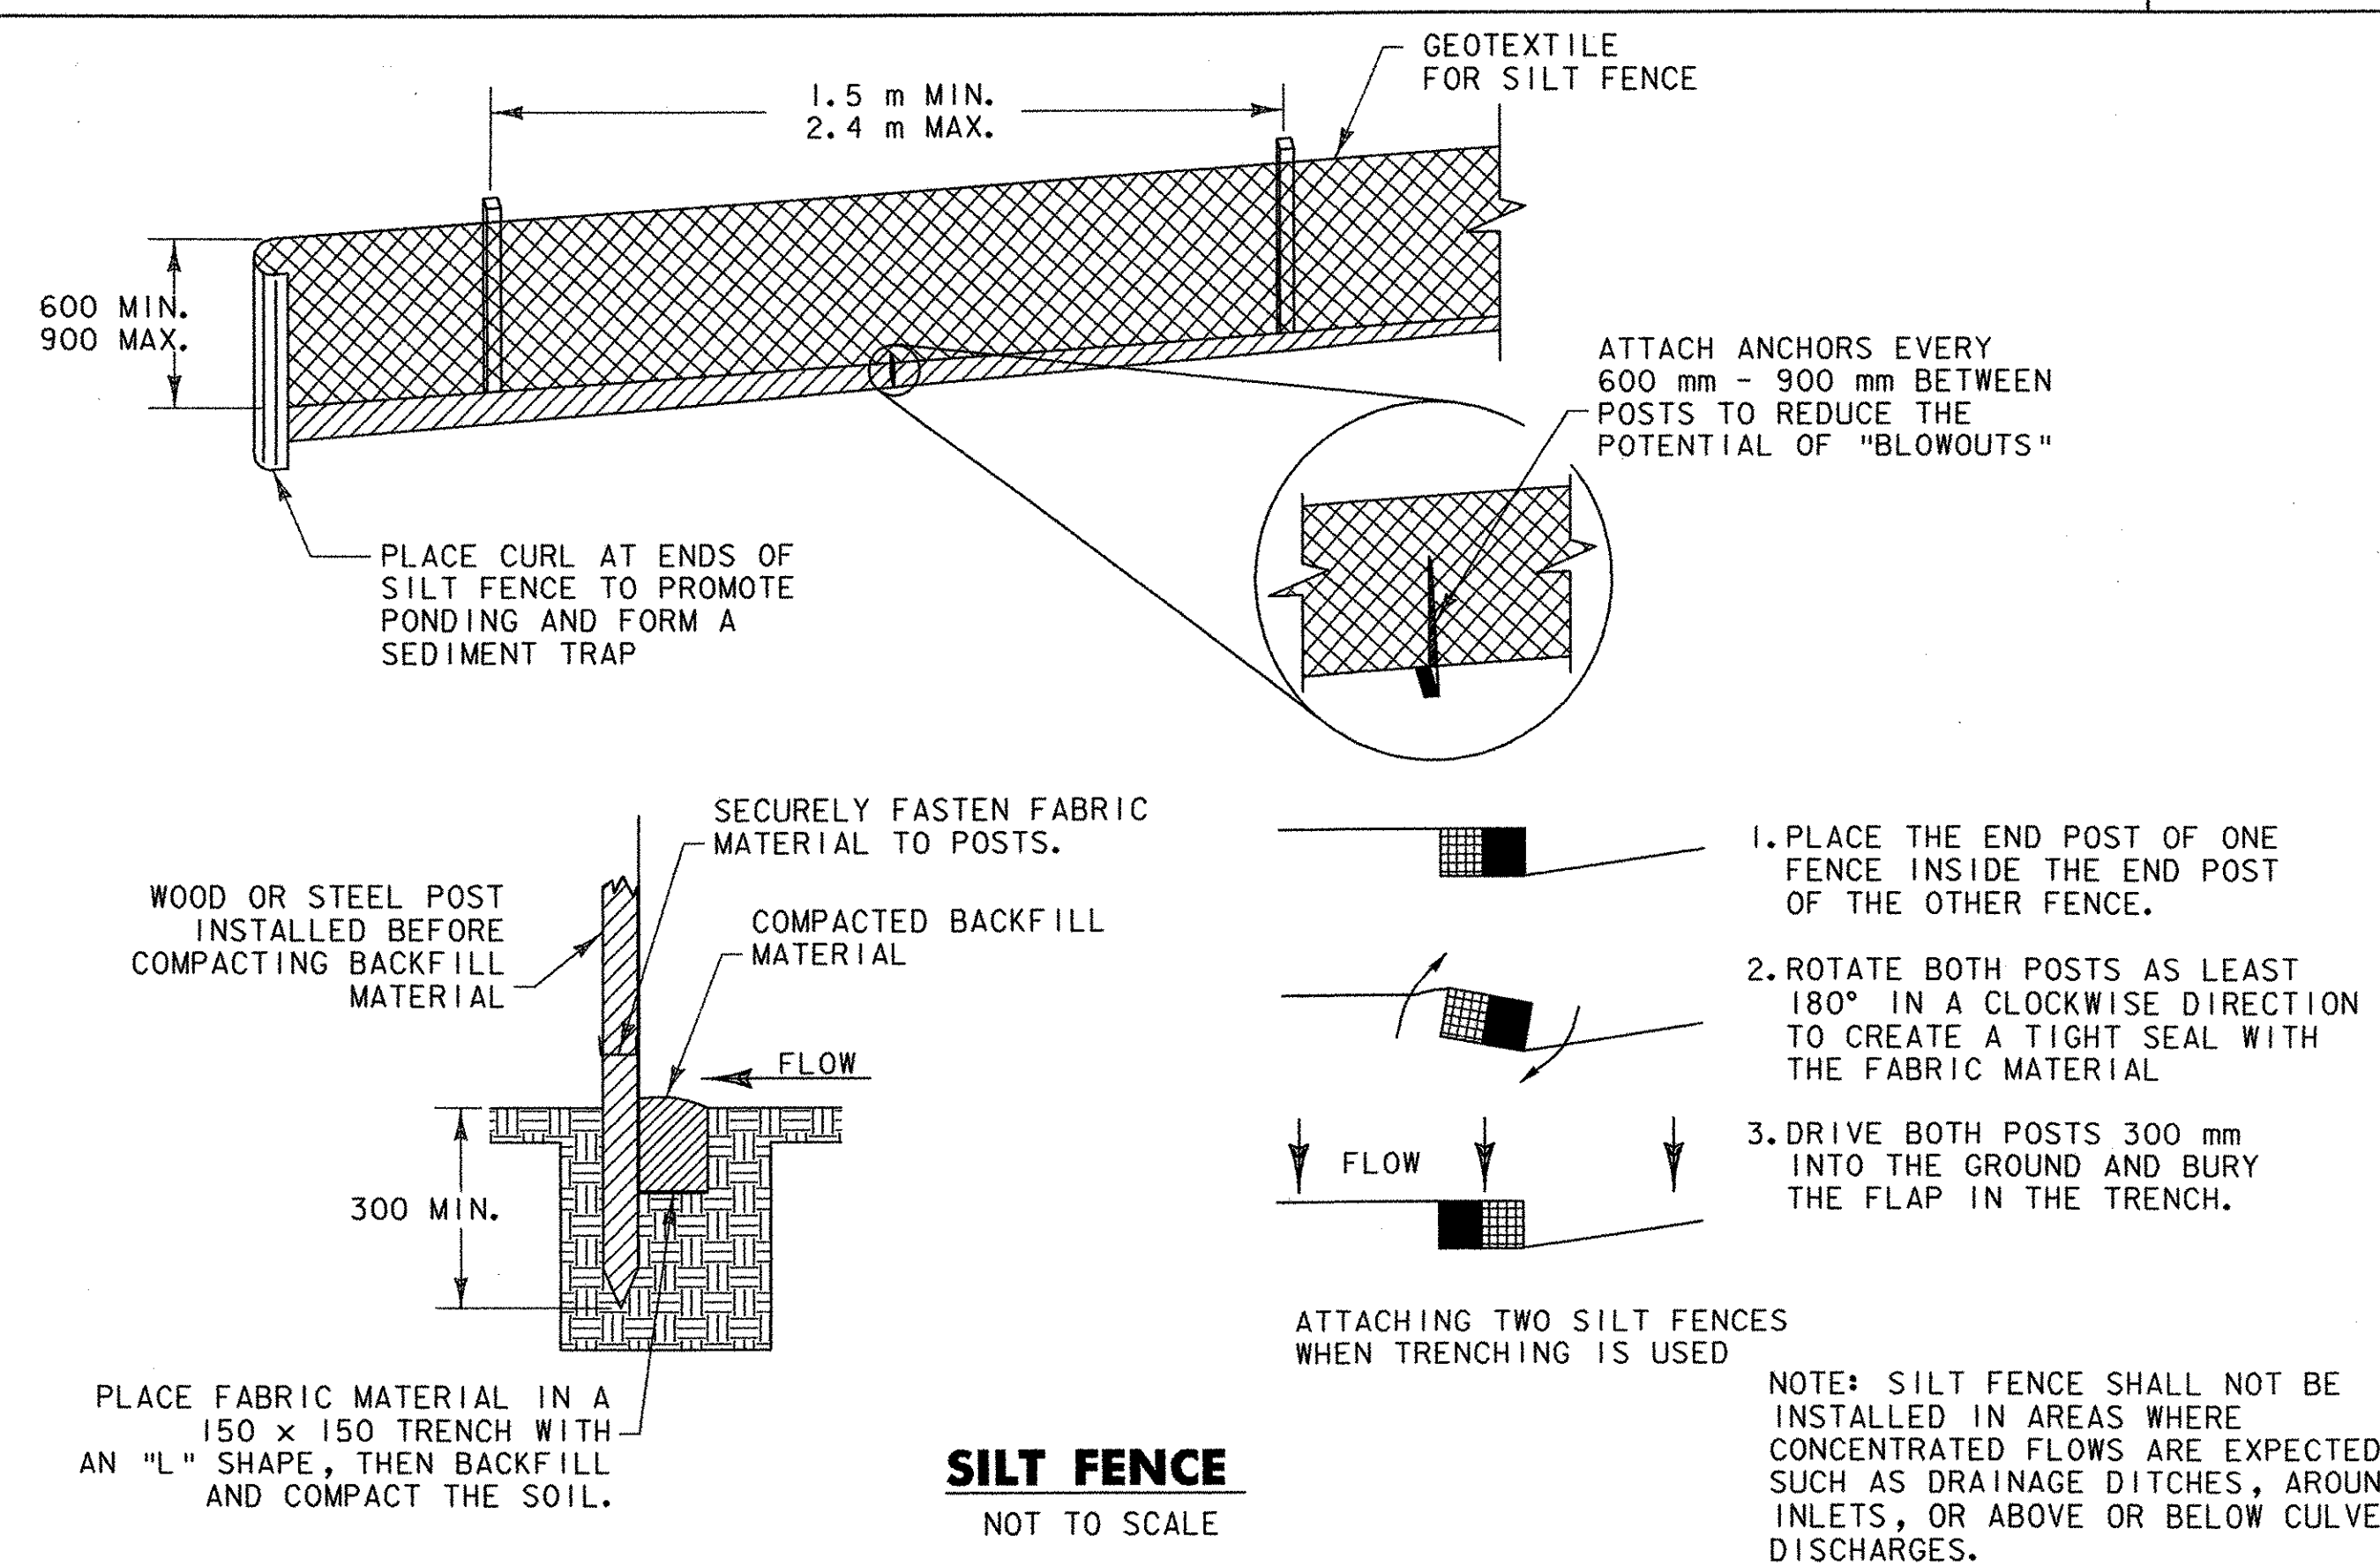

K:\630004 (Trout River)\Highway\Design\Erosion Control\Details.dgn

...:\EROSION CONTROL\028315.dgn 08/27/2003 08:55:05 AM

| | | |
|----------------------------------|---------------------------------------|-----------------------|
| | PROJECT NAME: TROUT RIVER RESTORATION | PLOT DATE: 08/27/2003 |
| | PROJECT NUMBER: BRF-RS 0283(7) | DRAWN BY: PZA |
| | FILE NAME: Erosion ControlDetails.dgn | CHECKED BY: WCH |
| DESIGN SUPERVISOR: GAE | DESIGNED BY: SAR | SHEET 140 OF 140 |
| EROSION CONTROL DETAILS 2 | | |