
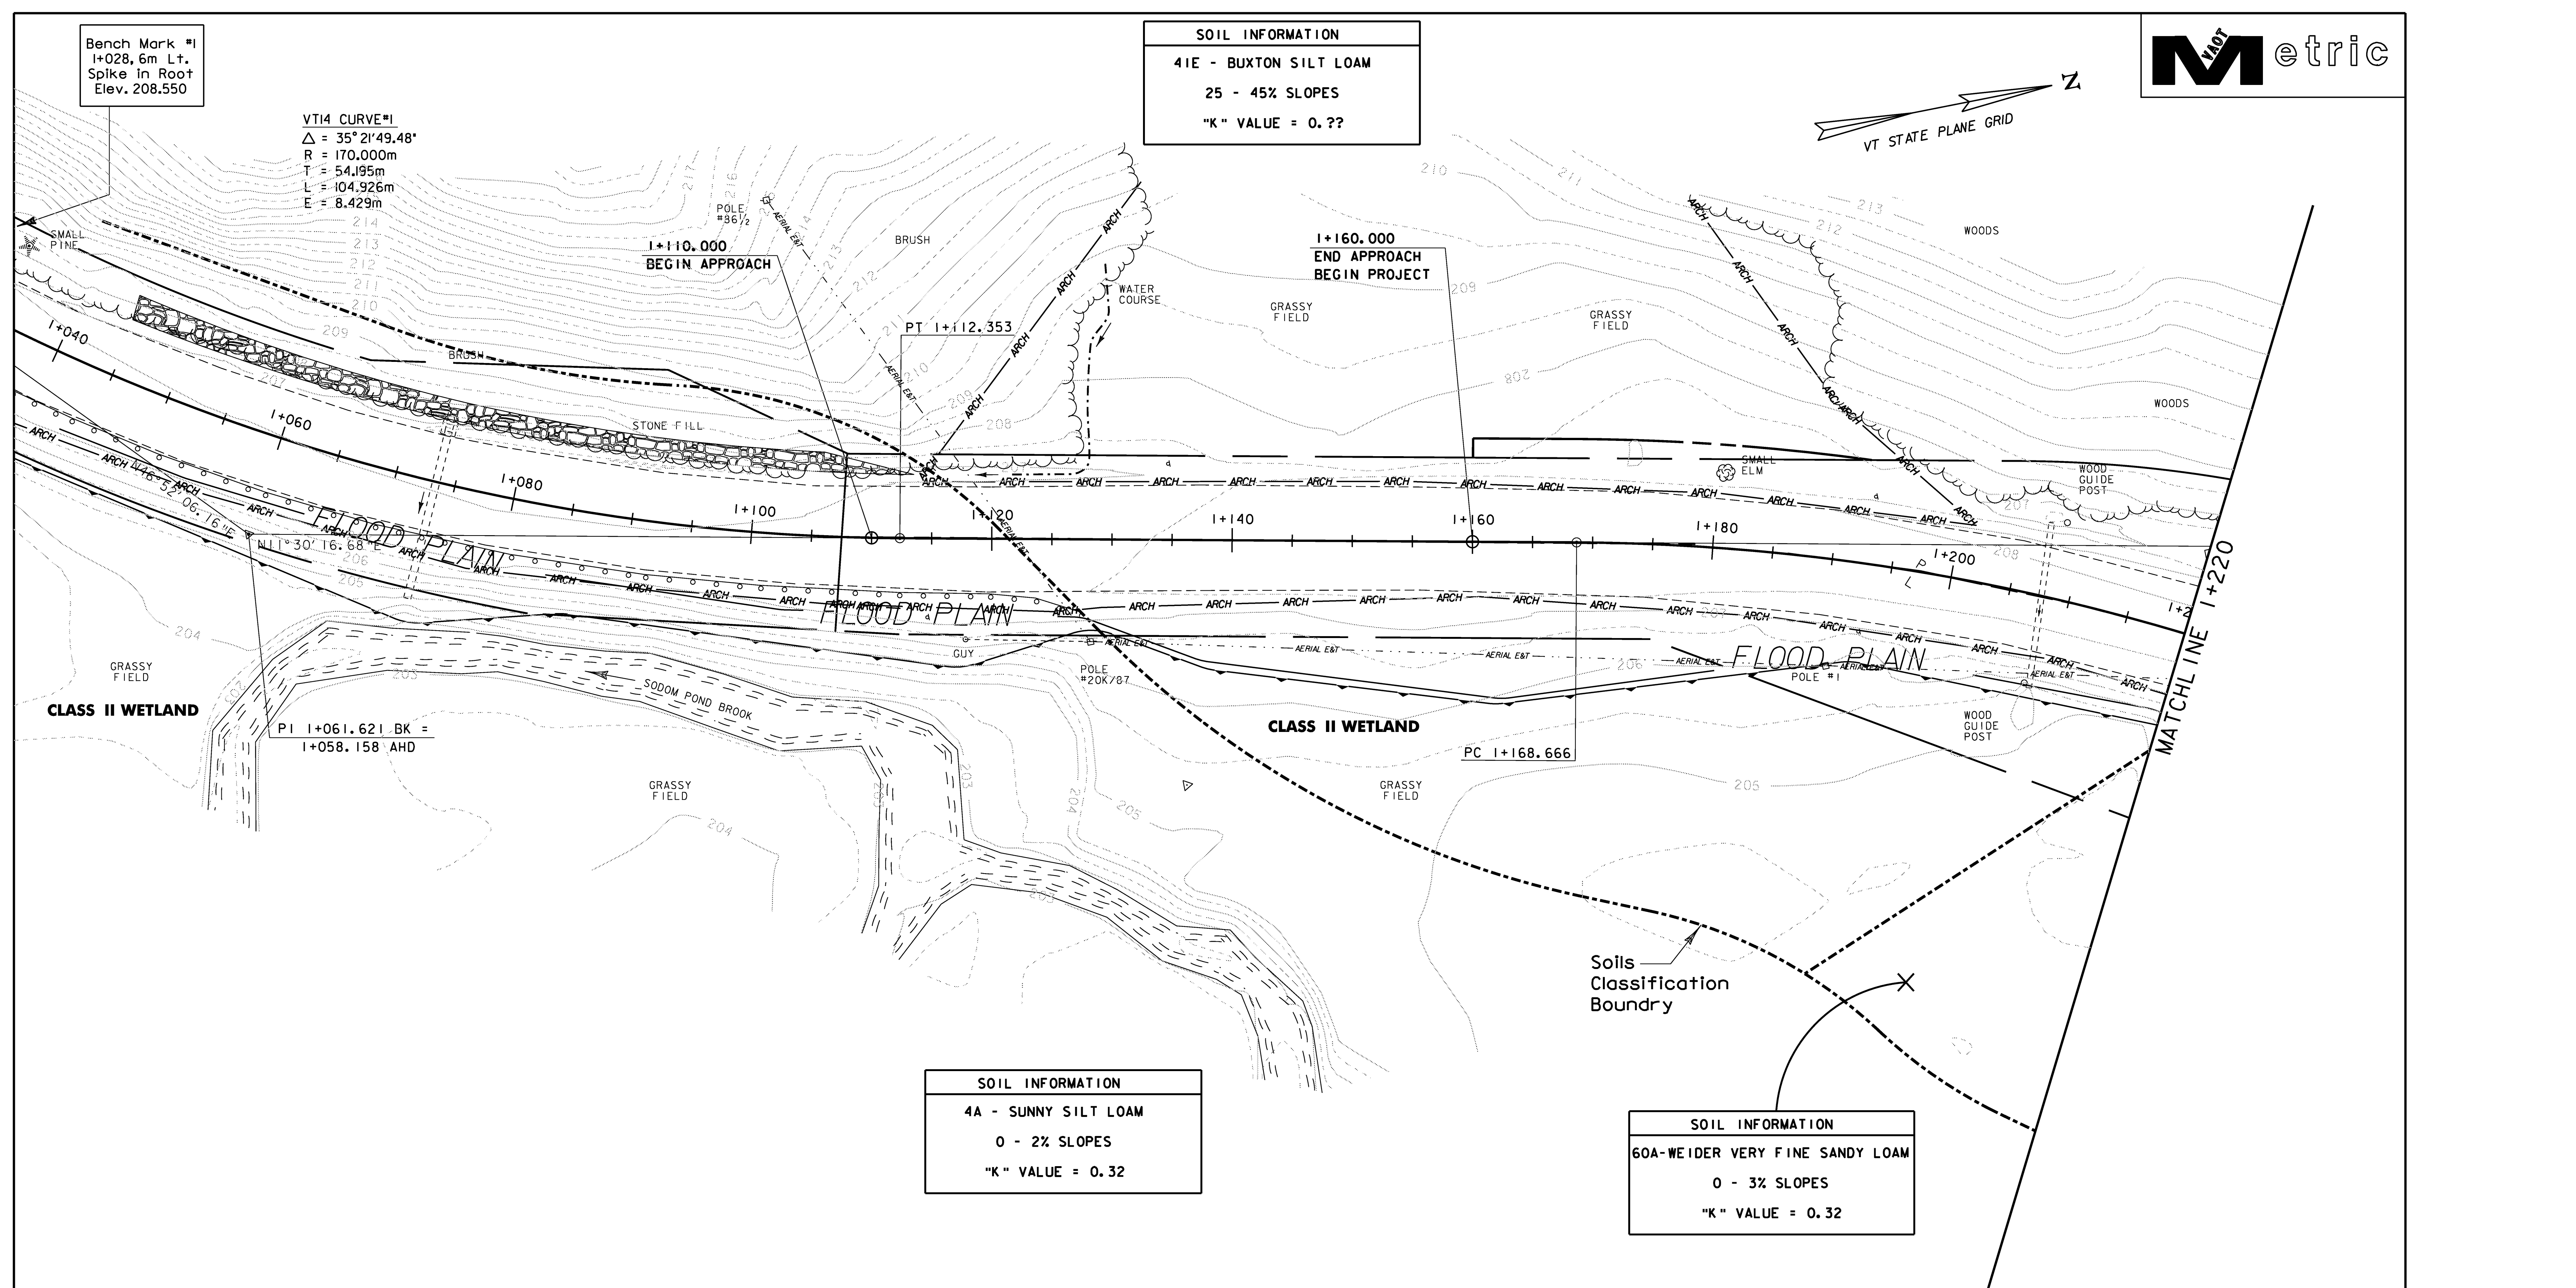


Bench Mark #1
 1+028, 6m Lt.
 Spike in Root
 Elev. 208.550

VT14 CURVE #1
 $\Delta = 35^\circ 21' 49.48''$
 $R = 170,000m$
 $T = 54.195m$
 $L = 104.926m$
 $E = 8.429m$

SOIL INFORMATION
 4IE - BUXTON SILT LOAM
 25 - 45% SLOPES
 "K" VALUE = 0.??

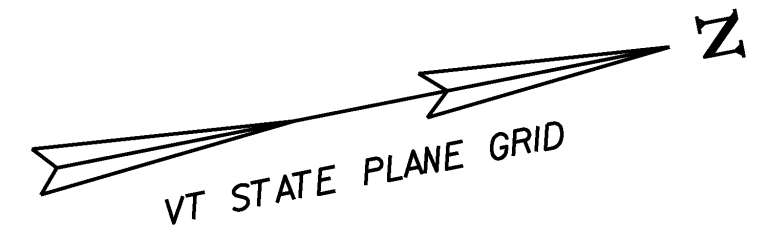

PI 1+061.621 BK =
 1+058.158 AHD

SOIL INFORMATION
 4A - SUNNY SILT LOAM
 0 - 2% SLOPES
 "K" VALUE = 0.32

SOIL INFORMATION
 60A-WEIDER VERY FINE SANDY LOAM
 0 - 3% SLOPES
 "K" VALUE = 0.32

EXISTING CONDITIONS LEGEND

	WETLAND BOUNDARY
	FLOOD PLAIN BOUNDARY
	ARCHAEOLOGICAL SENSITIVITY BOUNDARY
	AGRICULTURAL LANDS BOUNDARY
	WILDLIFE HABITAT BOUNDARY

EPSC EXISTING CONDITIONS SITE PLAN #1

PROJECT NAME: EAST MONTPELIER
 PROJECT NUMBER: STP 037-2(9)
 FILE NAME: 78f200\str\s200ecbdr.dgn PLOT DATE: 14-JUL-2009
 PROJECT LEADER: K. HIGGINS DRAWN BY: J. SALVATORI
 DESIGNED BY: J. SALVATORI CHECKED BY: J. LACROIX
 sf200epsc_ex1.i SHEET 45 OF 67

