



SURVEYED BY N/A DATE N/A  
 DRAWN BY TJS DATE 6/96  
 SQUAD LEADER JAW  
 DESIGN FILE NO. 91298  
 IPARM DATE  
 FILE PLOTTED  
 PROJ. NAME ROYALTON  
 PROJ. NO. BRS 0147(5)  
 SHEET 281 OF 76 SHEETS

FINAL CONDITIONS  
SITE PLAN 1

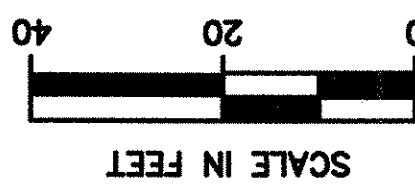

THE FINAL CONDITIONS SITE PLANS REFLECT  
 THE FINISHED PRODUCT. THE GRAY SHADED  
 AREAS DEPICT DISTURBED AREAS WHERE  
 SEEDING AND MULCHING WILL BE APPLIED.

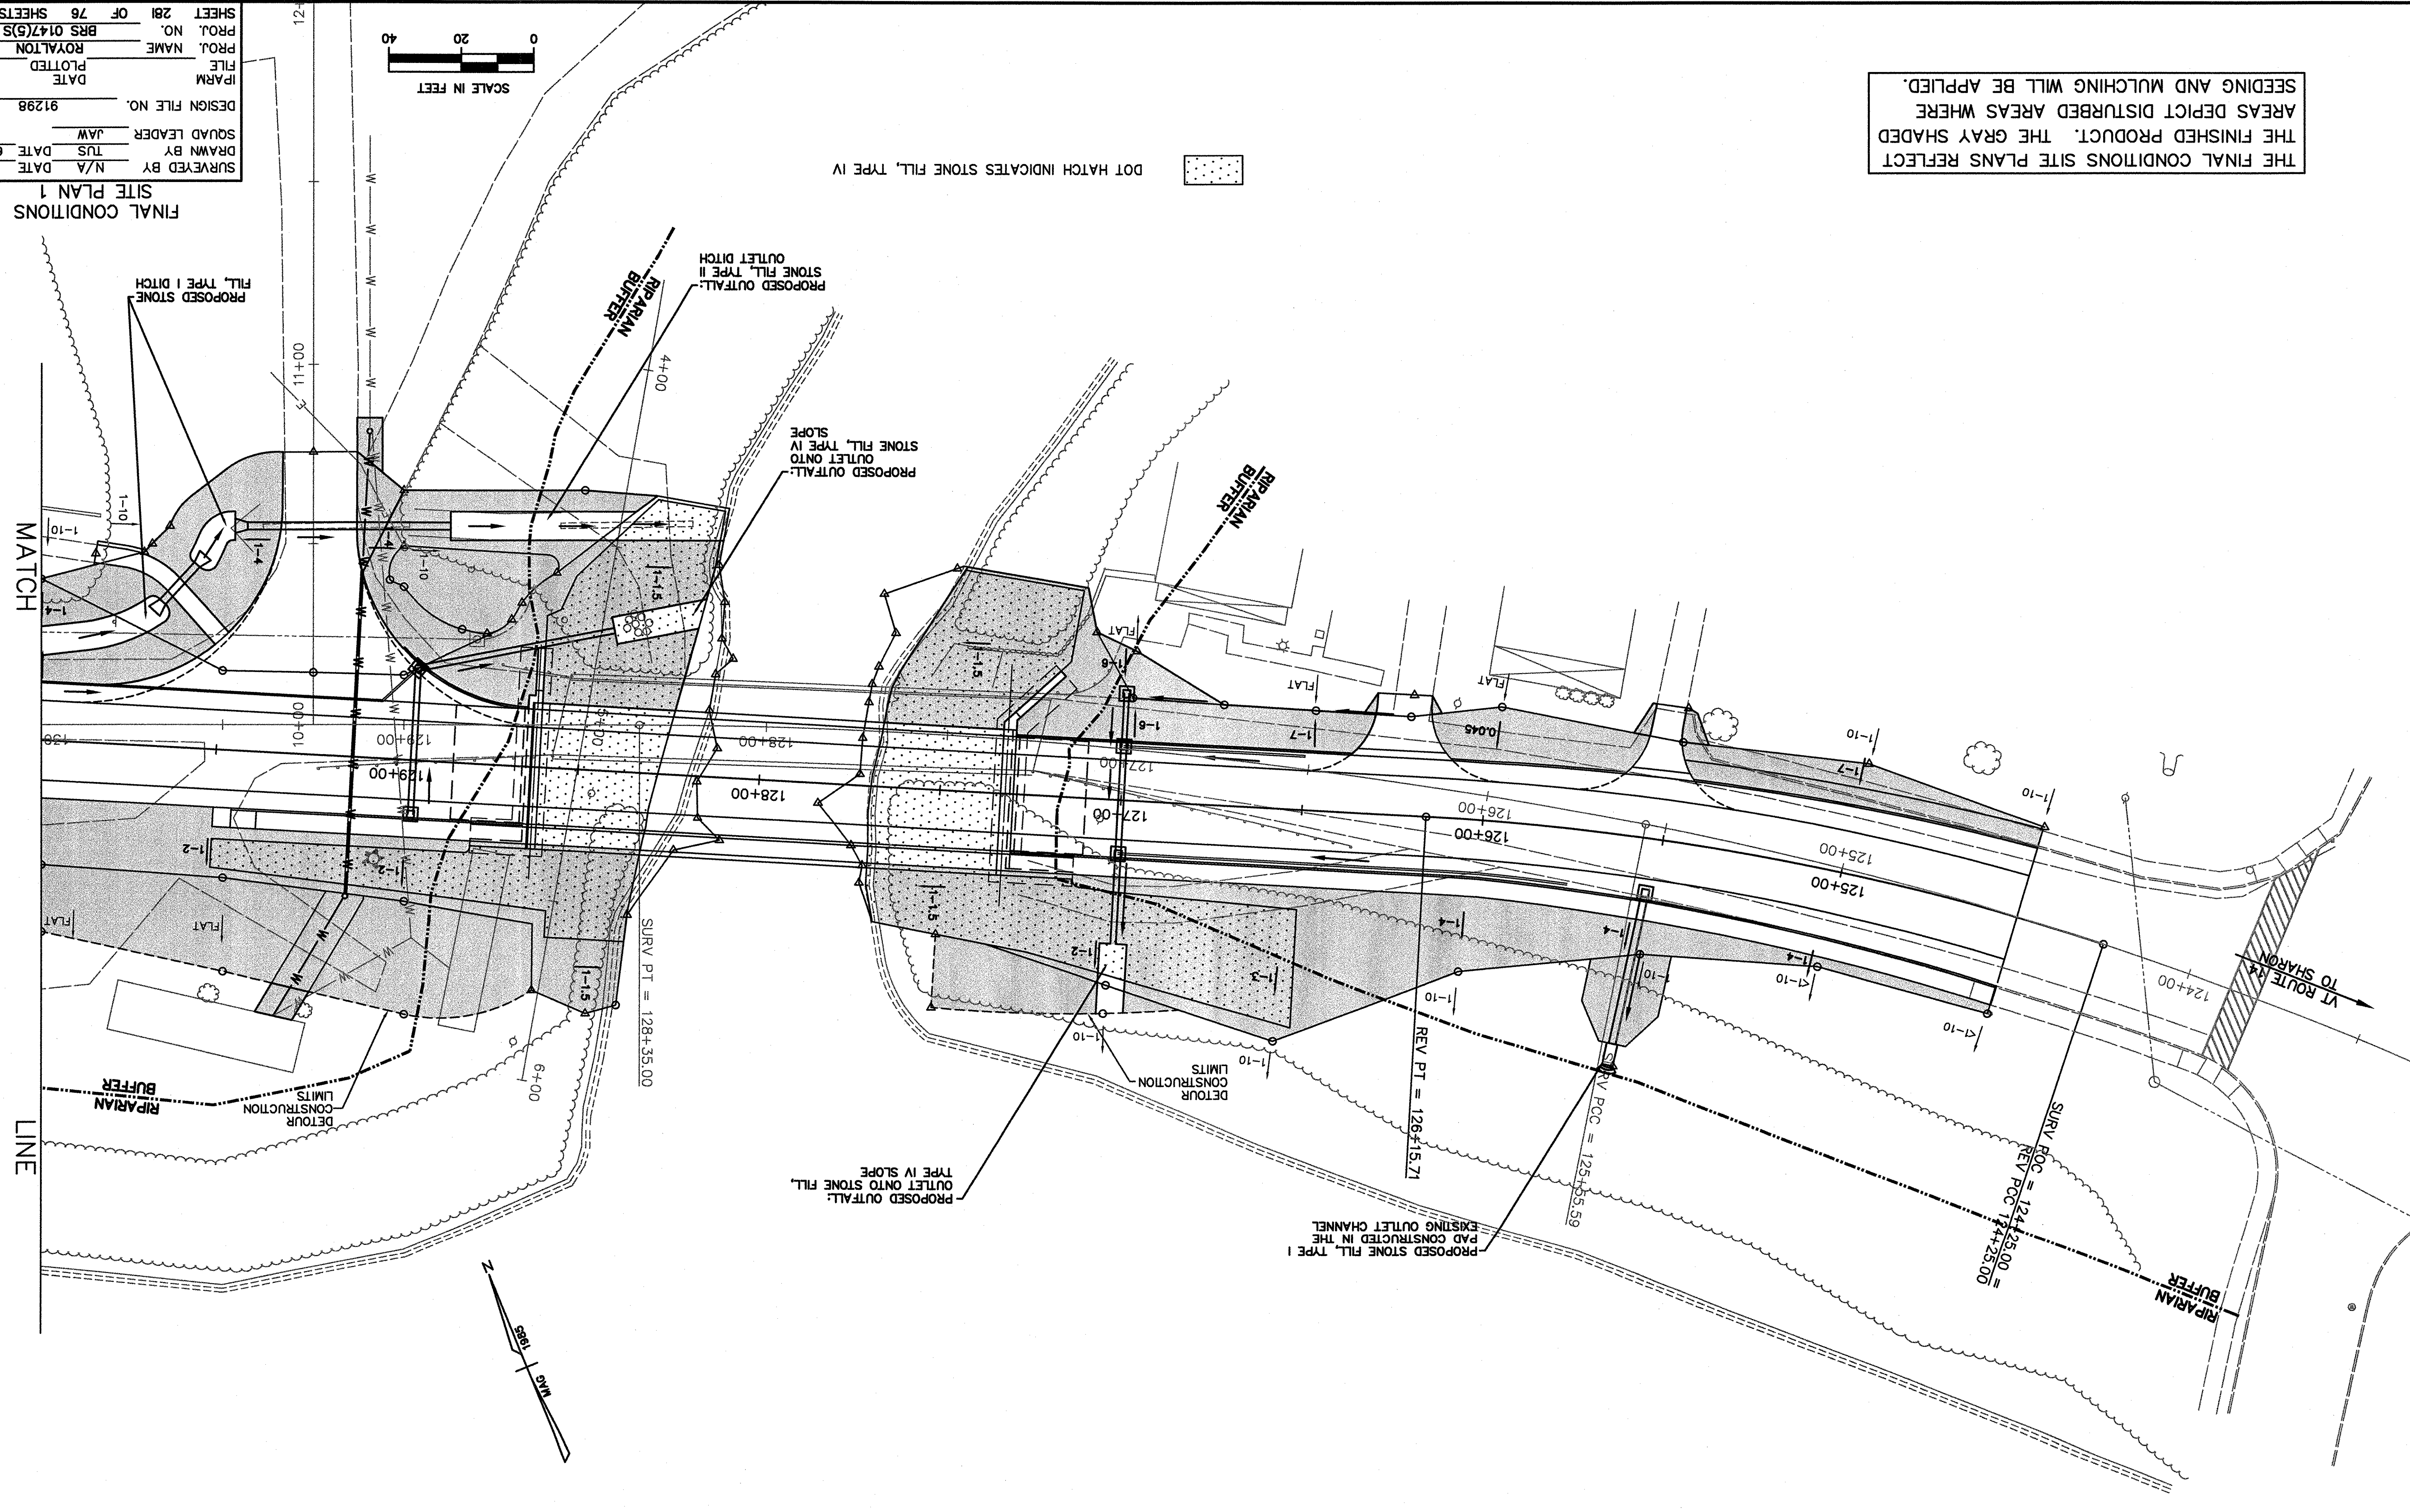

PLAN	BY	DATE
SUBMITTED		
PLOTTED		
ALIGNMENT CHECKED		
PL. OF. MAT. CHECKED		
NOTE BOOK		
NO.		