


BY	DATE
SURVEYED	
PLOTTED	
ALIGNMENT CHECKED	
RT. OF WAY CHECKED	
PLAN NO.	

**SOIL INFORMATION**  
 URBAN LAND-WINDSOR-AGAWAM COMPLEX,  
 0 TO 8 PERCENT SLOPES  
 HYDROLOGICAL SOIL GROUP NOT RATED  
 DEPTH TO BEDROCK N/A  
 DEPTH TO WATER TABLE, N/A  
 NOT HIGHLY ERODIBLE SOIL

**SOIL INFORMATION**  
 PODUNK FINE SANDY LOAM,  
 0 TO 3 PERCENT SLOPES, OCCASIONALLY FLOODED  
 HYDROLOGICAL SOIL GROUP B  
 DEPTH TO BEDROCK 60'  
 DEPTH TO WATER TABLE, 1.5' - 3'  
 NOT HIGHLY ERODIBLE SOIL


**SOIL INFORMATION**  
 URBAN LAND-WINDSOR-AGAWAM COMPLEX,  
 0 TO 8 PERCENT SLOPES  
 HYDROLOGICAL SOIL GROUP NOT RATED  
 DEPTH TO BEDROCK N/A  
 DEPTH TO WATER TABLE, N/A  
 NOT HIGHLY ERODIBLE SOIL

**SOIL INFORMATION**  
 AGAWAM FINE SANDY LOAM,  
 0 TO 3 PERCENT SLOPES  
 HYDROLOGICAL SOIL GROUP B  
 DEPTH TO BEDROCK 60'  
 DEPTH TO WATER TABLE, 6'  
 NOT HIGHLY ERODIBLE SOIL

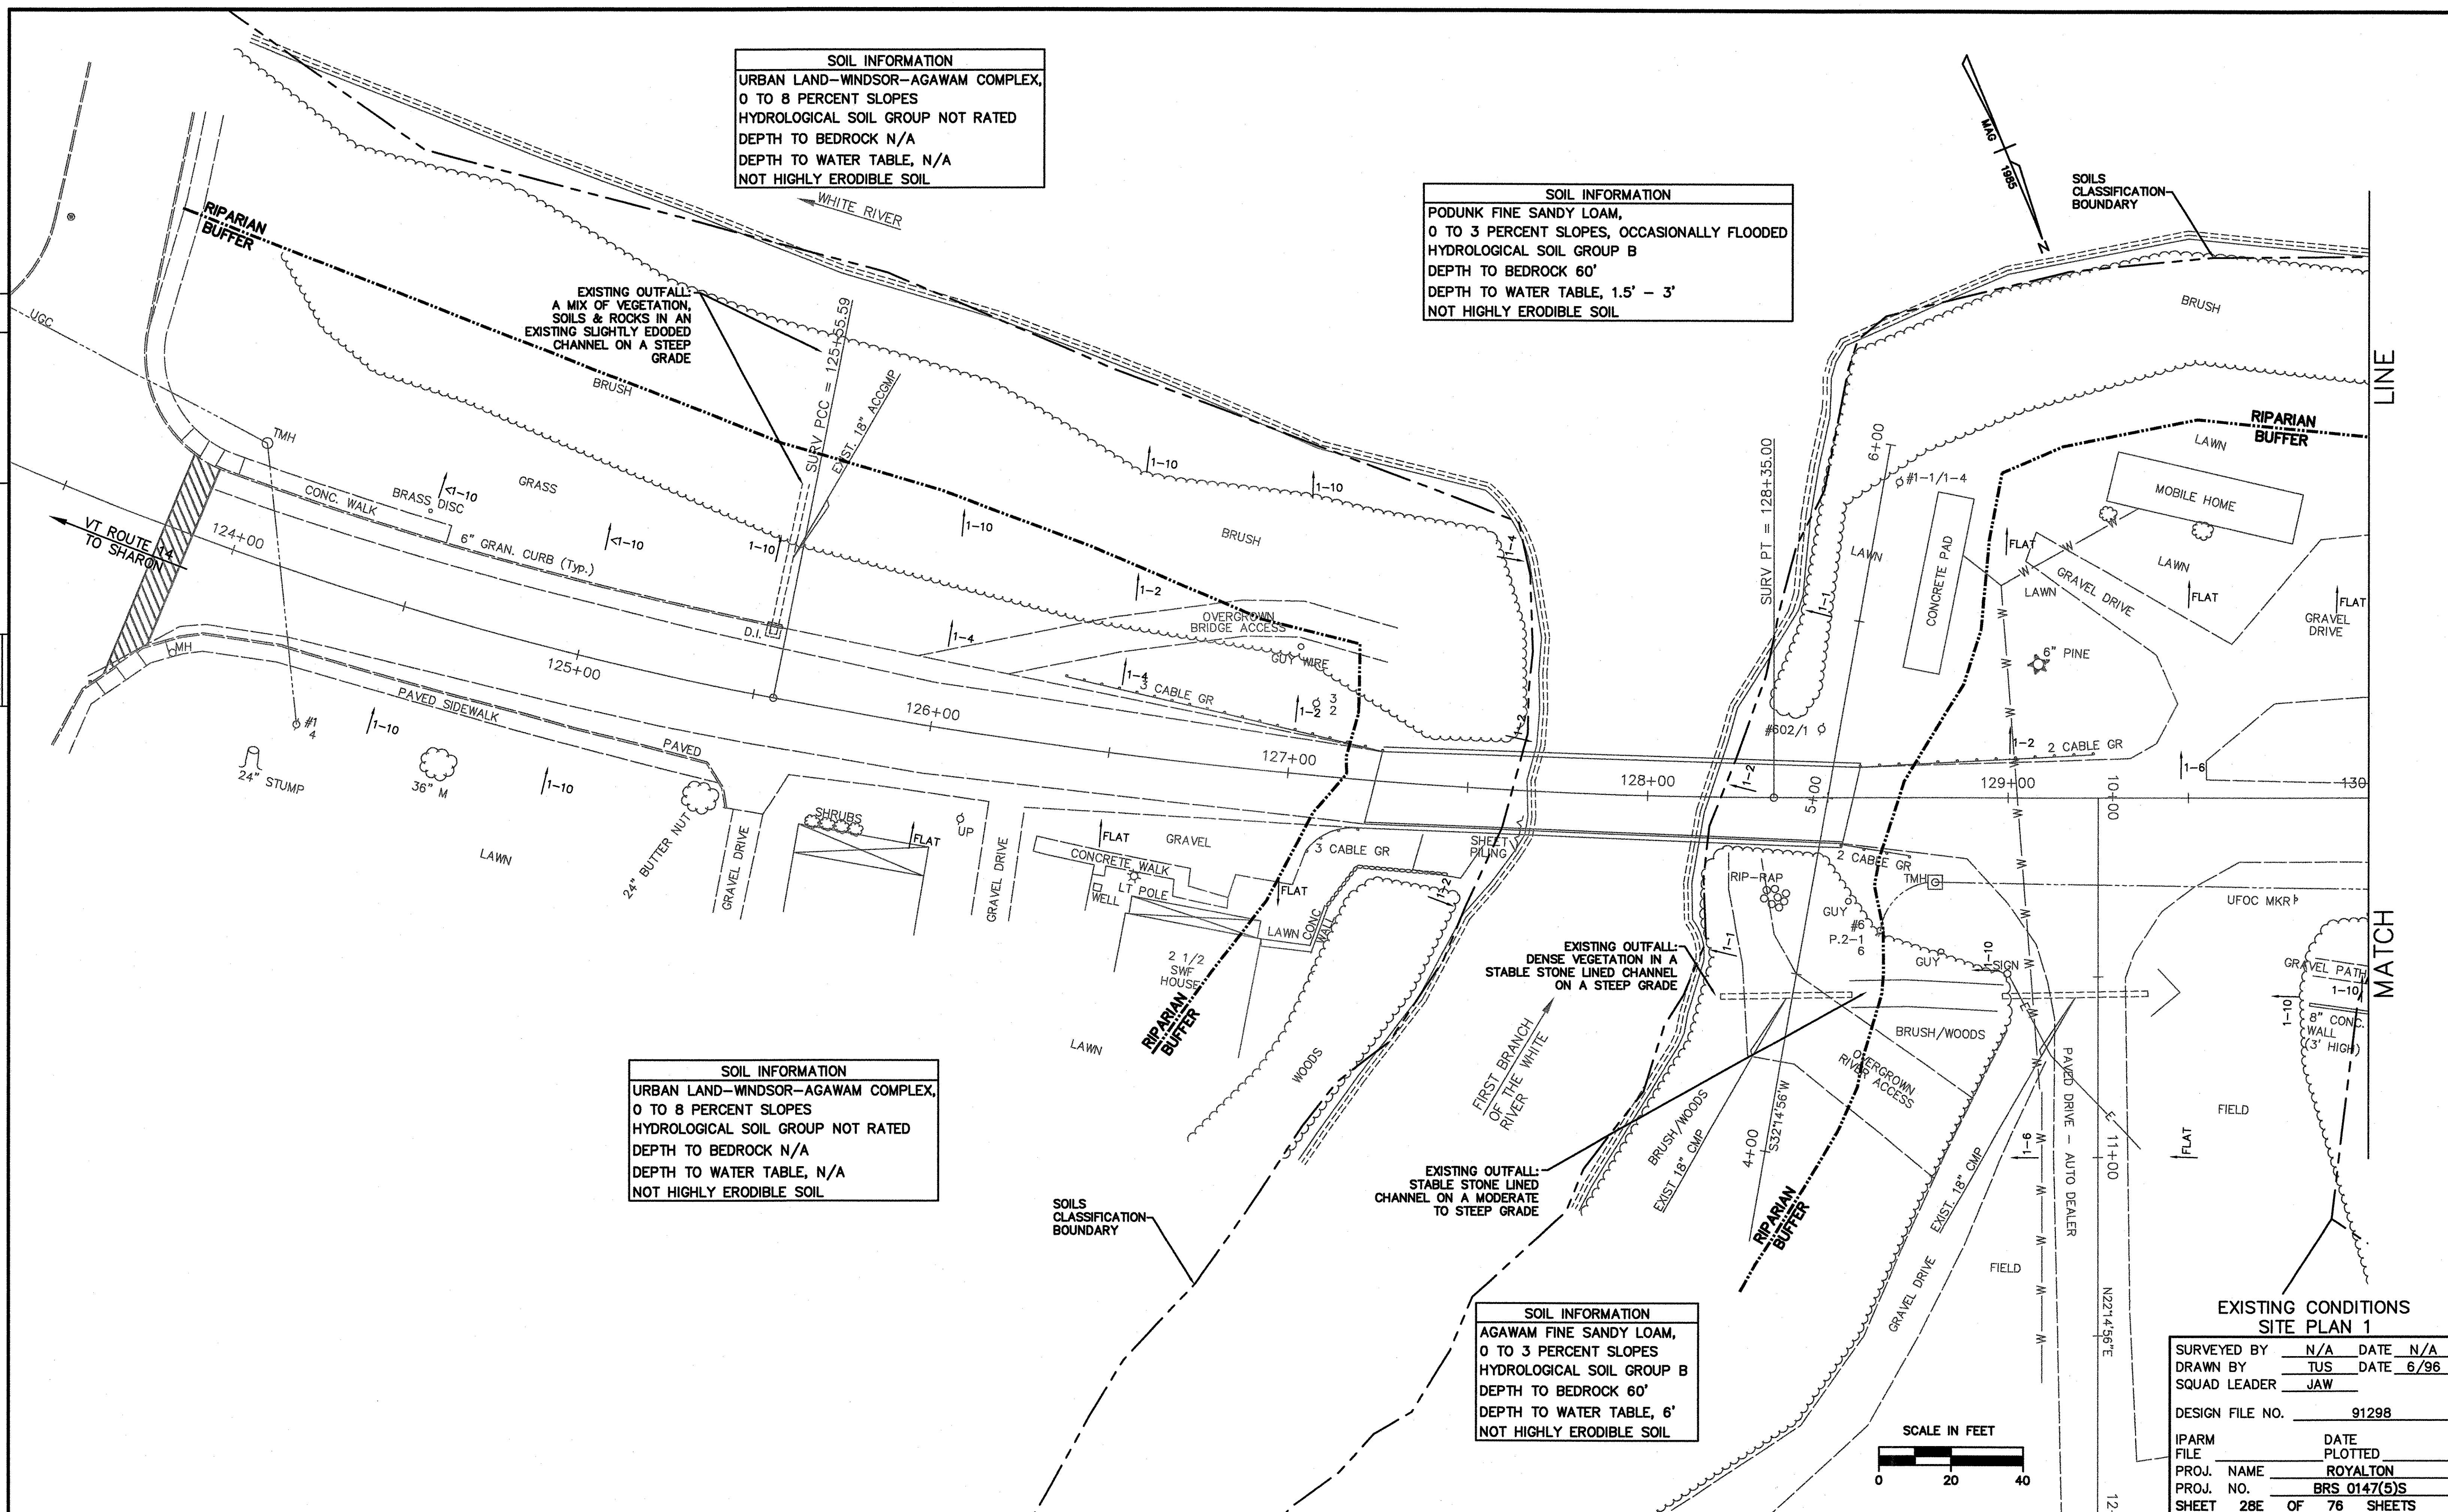

**EXISTING CONDITIONS SITE PLAN 1**

SURVEYED BY	N/A	DATE	N/A
DRAWN BY	TUS	DATE	6/96
SQUAD LEADER	JAW		
DESIGN FILE NO.	91298		
IPARM FILE		DATE PLOTTED	
PROJ. NAME	ROYALTON		
PROJ. NO.	BRS 0147(5)S		
SHEET	28E	OF	76 SHEETS

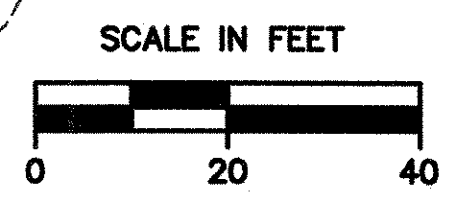

MATCH LINE