


PDF — PDF — PROJECT DEMARCATION FENCE  
 ——— SILT FENCE  
 [Hatched Box] JUTE EROSION MATTING

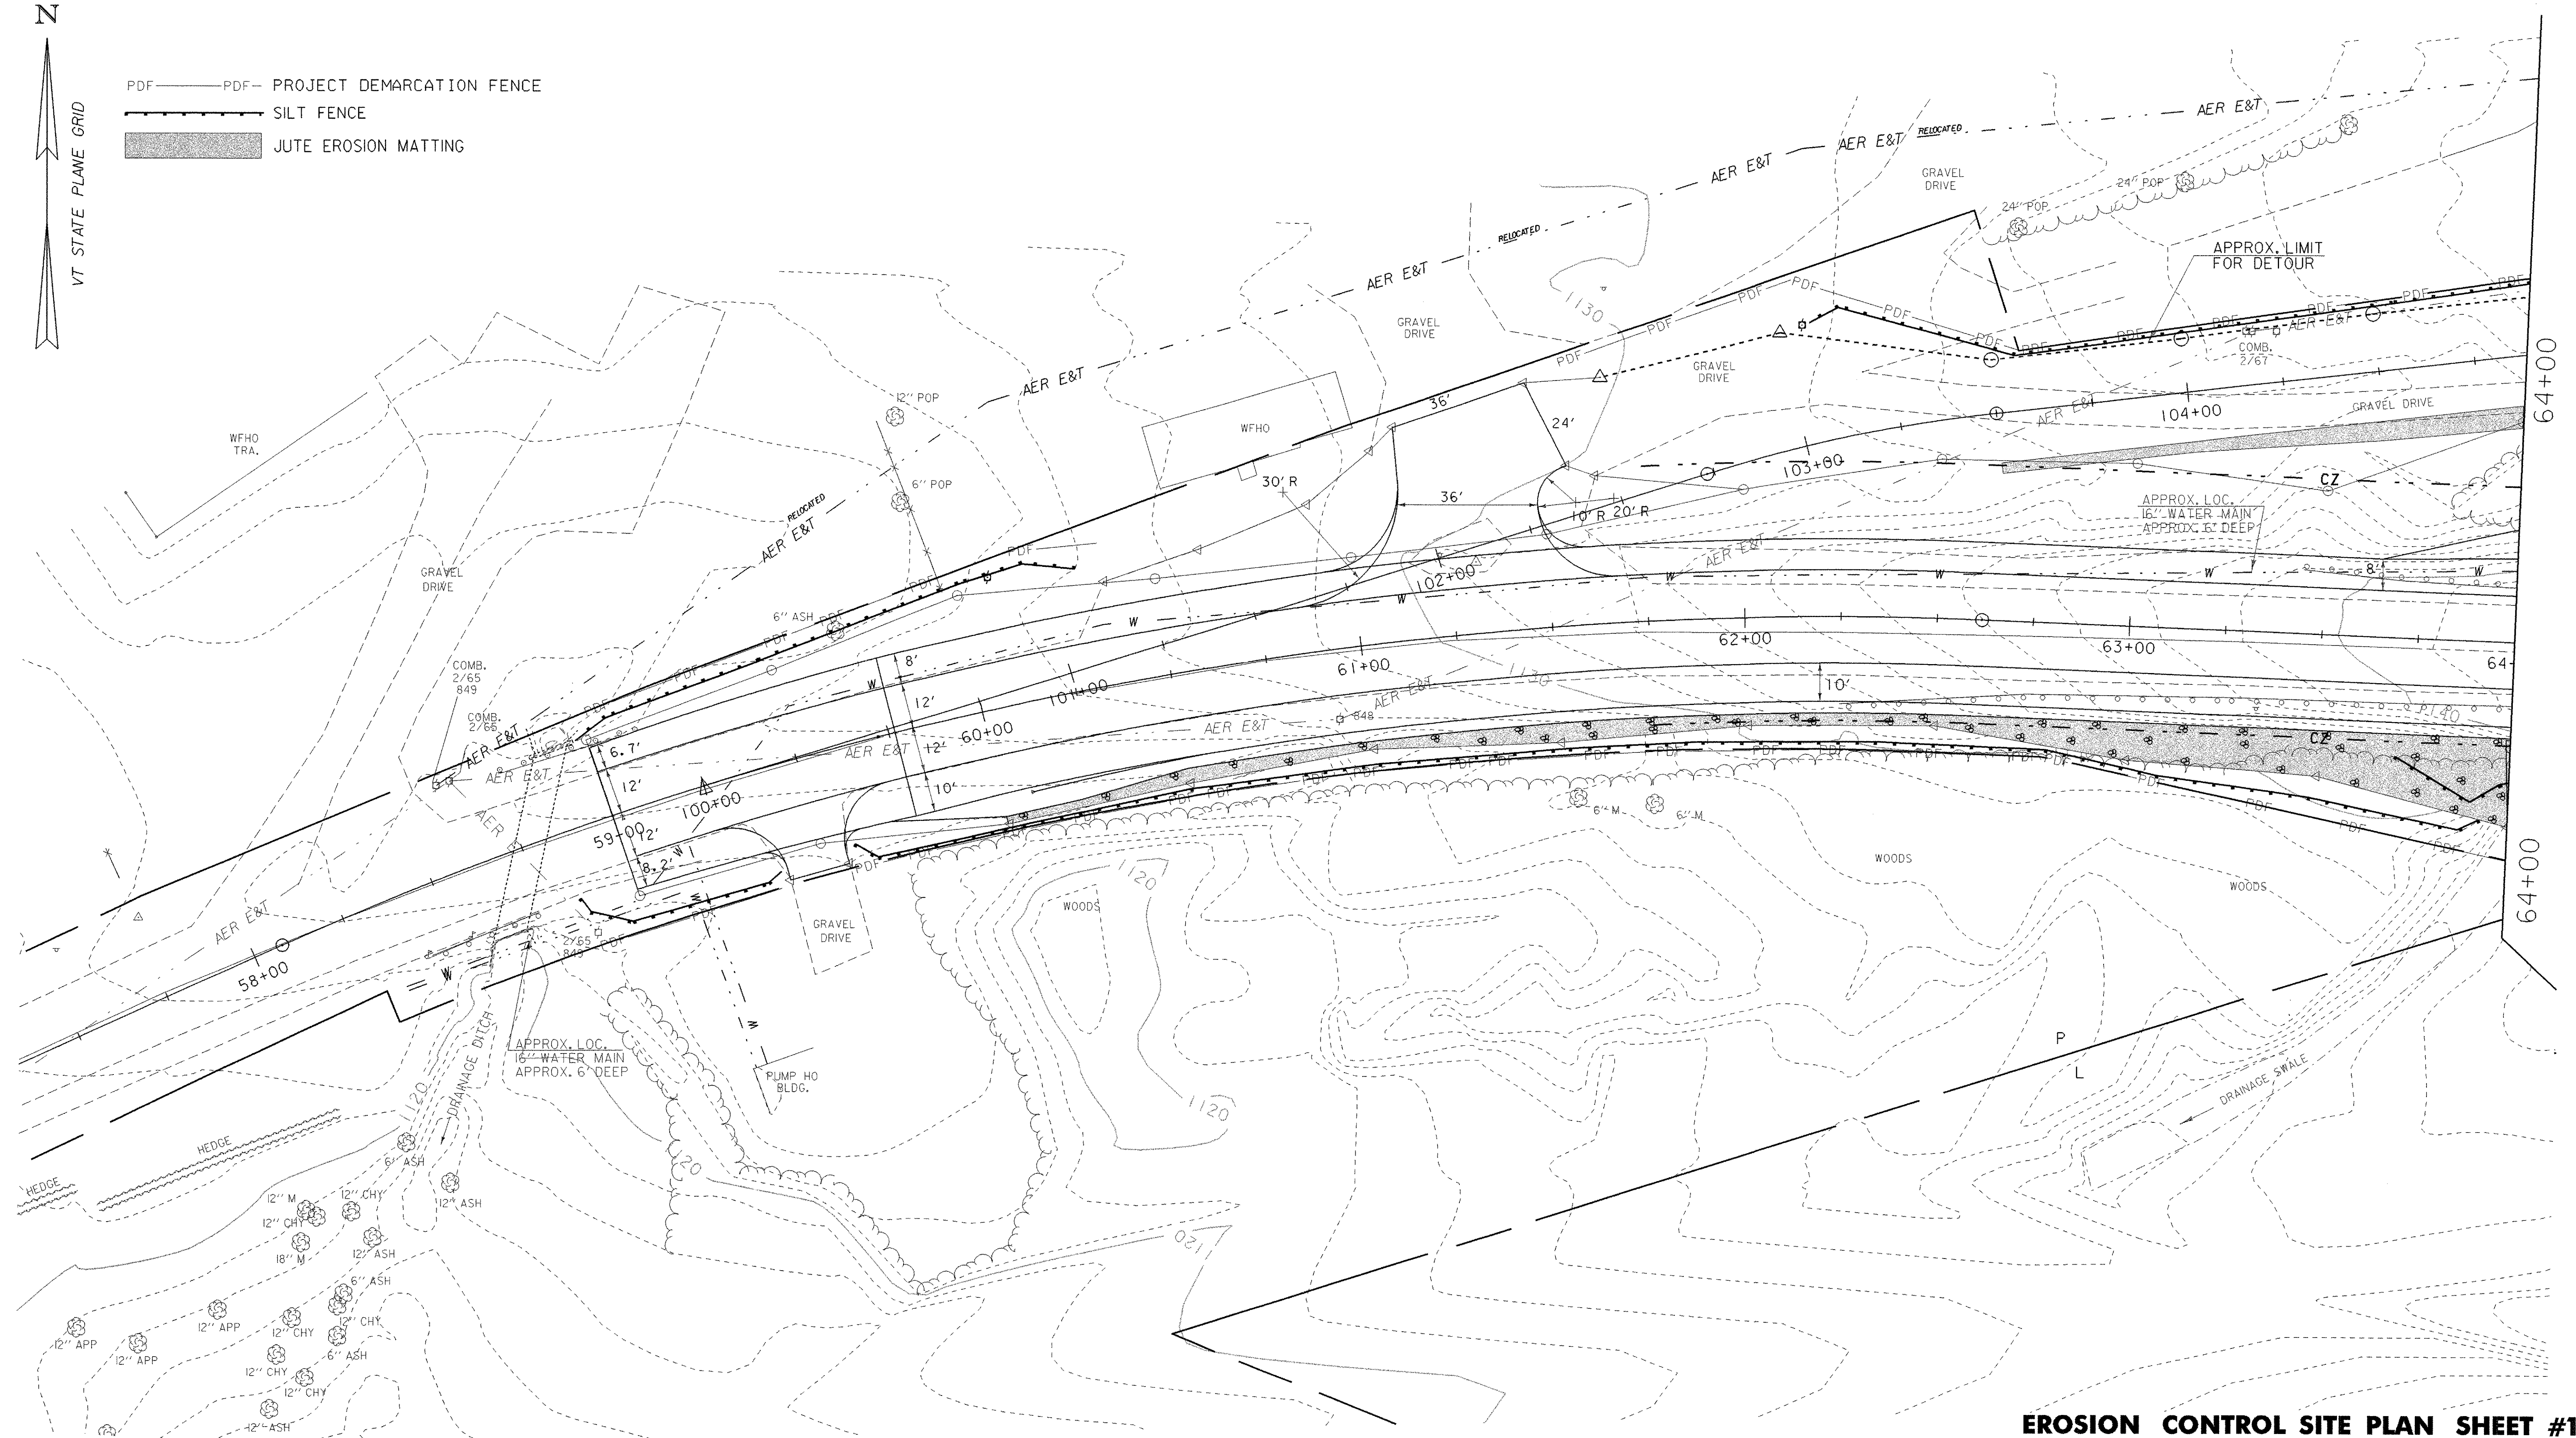

DATUM  
 VERTICAL NGVD 1929  
 HORIZONTAL N/A

SCALE 1" = 20'-0"  
 20 0 20

**EROSION CONTROL SITE PLAN SHEET #1**

PROJECT NAME: WOODFORD  
 PROJECT NUMBER: BHF 010-1(29)  
 FILE NAME: 84e039/structures/84e039erobdr.dgn PLOT DATE: 03-OCT-2005  
 PROJECT LEADER: M EVANS-MONGEON DRAWN BY: W FARLEY  
 DESIGNED BY: W FARLEY CHECKED BY:  
 IPARM: epsconstr1 SHEET 28 OF 106