


INDEX OF SHEETS

- 1) TITLE SHEET
- 2) INDEX OF SHEETS/MISCELLANEOUS DETAILS
- 3) TYPICAL SECTIONS - ROUTE 12A
- 4) TYPICAL SECTIONS - T.H. 35
- 5-7) SUMMARY OF QUANTITIES
- 8) BLANK
- 9) ITEM DETAIL AND DRAINAGE SHEET
- 10) EARTHWORK SHEET
- 11-15) ROW DETAIL SHEETS
- 16-17) PLAN & PROFILE SHEETS
- 18) PROFILE & TIE SHEET
- 19) PAVEMENT & GUARDRAIL TRANSITION SHEET
- 20) EROSION CONTROL PLAN
- 21) TRAFFIC SIGN AND PAVEMENT MARKING SHEET
- 22) TRAFFIC SIGN SUMMARY AND DETAIL SHEET
- 23) CONST. APPROACH SIGNING/TRAFFIC CONTROL PLAN
- 24-47) BR. 100 SERIES--BR. NO. 8 OVER THE 3RD BRANCH OF THE WHITE RIVER
- 48-60) BLANK
- 61-72) CROSS SECTIONS - ROUTE 12A
- 73-79) CROSS SECTIONS - T.H. 35/CHANNEL


STANDARDS

A-60	SLOPES IN SOLID ROCK EXCAVATION (50 MPH & OVER)	08-01-94
B-5	SLOPE GRADING, EMBANKMENTS, MUCK	08-01-94
B-11	UNDERDRAIN - ROCK SUBGRADE, SLOPE STABILIZATION	06-01-94
D-2	UNDERDRAIN & CARRIER PIPE CONSTRUCTION DETAILS	06-01-94
D-3	TREATED GUTTERS	08-01-94
D-4	FLUSHING BASINS, CSP END SECTION	06-01-94
D-18	RCP END SECTIONS	08-01-94
E-100	CONSTRUCTION APPROACH SIGNS	08-08-95
E-101	CONSTRUCTION SIGN DETAILS	08-08-95
E-102	CONSTRUCTION SIGN DETAILS	08-08-95
E-102A	CONSTRUCTION SIGN DETAILS	08-08-95
E-106	TRAFFIC CONTROL - MISCELLANEOUS DETAILS	08-08-95
E-107	DELINEATION, BARRICADES AND DETOURS FOR CONSTRUCTION AREAS	08-08-95
E-107A	BREAKAWAY BARRICADE DETAILS	08-08-95
E-108	CONSTRUCTION ZONE LONGITUDINAL DROP OFFS	08-18-95
E-110	MAJOR MAINTENANCE OPERATION - LANE CLOSURE	08-08-95
E-121	STANDARD SIGN PLACEMENT - CONVENTIONAL ROADS	08-08-95
E-123	GUIDE SIGN PLACEMENT - MISCELLANEOUS DETAILS	08-08-95
E-128A	VILLAGE SIGNS, A-M	08-08-95
E-134	BRIDGE NUMBER PLAQUE	08-08-95
E-141	REGULATORY SIGN DETAILS	09-20-95
E-142	REGULATORY SIGN DETAILS	09-20-95
E-143	REGULATORY SIGN DETAILS	09-20-95
E-146	REGULATORY SIGN DETAILS	09-20-95
E-150	WARNING SIGN DETAILS	08-08-95
E-160	FLANGED CHANNEL STEEL SIGN POST	08-18-95
E-190	RAILROAD CROSSING SIGNS AND PAVEMENT MARKINGS	08-18-95
E-193	PAVEMENT MARKING DETAILS	08-18-95
E-198	DELINEATORS AND MILEPOSTS	08-18-95
E-199	DELINEATOR AND MILEPOST MOUNTING ON BRIDGE RAIL	08-18-95
G-1	STEEL BEAM GUARDRAIL	08-01-94
G-1b	BOX BEAM GUARDRAIL	08-01-94
G-1d	STEEL BEAM GUARDRAIL	08-01-94
G-4	MARKER POSTS	08-01-94
G-17a	MODIFIED ECCENTRIC LOADER TERMINAL WITH WOOD POSTS	01-18-96
G-17b	MODIFIED ECCENTRIC LOADER TERMINAL WITH WOOD POSTS	06-30-95
G-18	PRECAST CONCRETE TEMPORARY TRAFFIC BARRIER	06-01-94
J-1	PROJECT AND BOUNDARY MARKERS	08-01-94
SB-R4A-82	BRIDGE RAILING, GALVANIZED BOX BEAM	09-19-89
SB-R4B-82	GUARDRAIL APPROACH SECTION, TYPE I	03-30-88
T-1	TEMPORARY EROSION CONTROL DETAILS	06-01-94
T-2	TEMPORARY EROSION CONTROL DETAILS	06-01-94

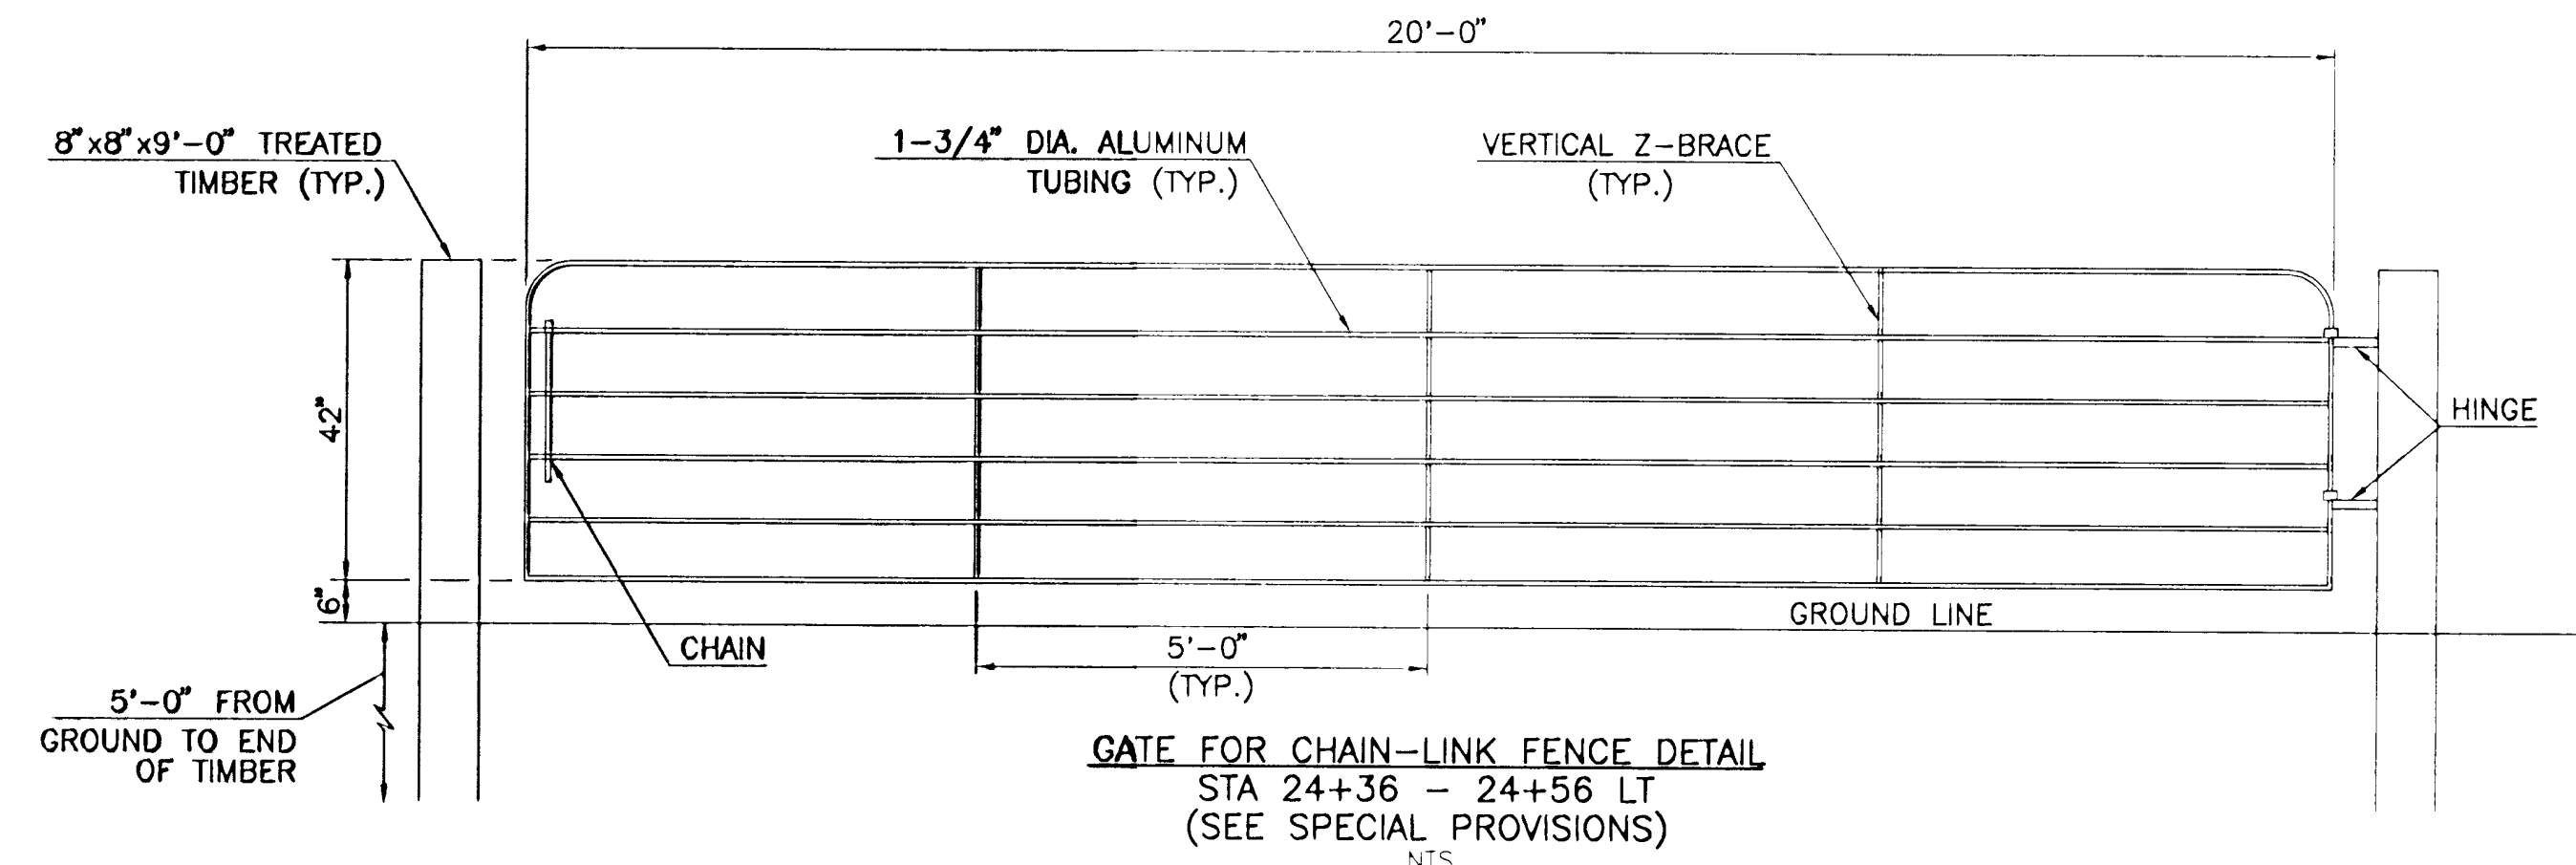

GATE FOR CHAIN-LINK FENCE DETAIL
STA 24+36 - 24+56 LT
(SEE SPECIAL PROVISIONS)
NTS

1. A DRIVE GATE SHALL BE PLACED AT REVISED STA. 24+36 TO REVISED STA. 24+56 LT. THIS WORK WILL BE PAID FOR UNDER THE ITEM "GATE FOR CHAIN-LINK FENCE, 4 FEET (MOD.)". THE NEW GATE WILL BE ATTACHED TO ONE OF THE TWO 8'x8' TREATED TIMBER POSTS LOCATED TO THE LEFT AND RIGHT OF THE GATE.
2. LOCATION OF THE HINGES WILL BE ON THE RIGHT SIDE OF THE GATE SO THAT THE GATE WILL OPEN IN AND TO THE RIGHT SIDE.
3. THE POSTS AND ALL HARDWARE AND INSTALLATION INVOLVED IN ATTACHING THE GATE WILL BE SUBSIDIARY TO THE ITEM "GATE FOR CHAIN-LINK FENCE, 4 FEET (MOD.)". SEE SPECIAL PROVISIONS.

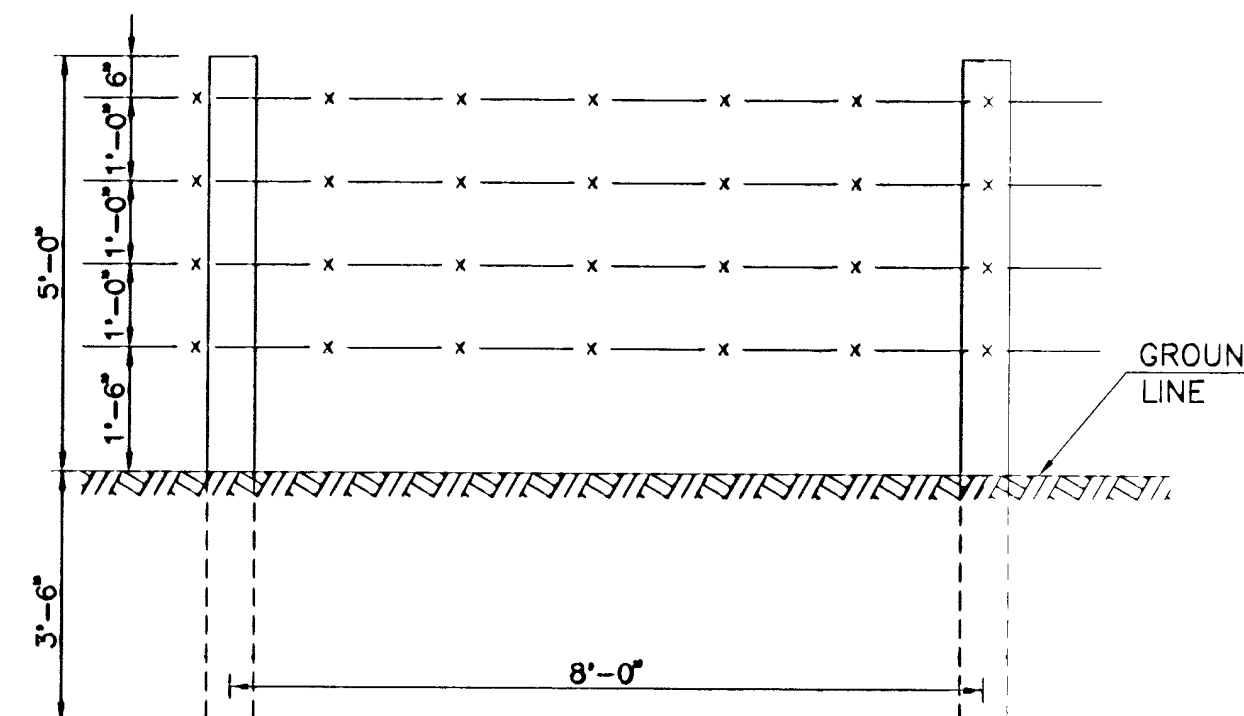

BARBED WIRE FENCE DETAIL
NTS

1. ALL POSTS SHALL BE SEASONED CEDAR, STRAIGHT, SOUND AND NOT LESS THAN 4-1/2" DIAMETER AT THE SMALL END, NOR GREATER THAN 5 1/2" DIAMETER AT THE GROUND LINE.
2. BARBED WIRE SHALL CONFORM TO REQUIREMENTS FOR ZINC COATED (GALVANIZED) STEEL BARBED WIRE, ASTM A 121, 2 STRAND STANDARD SIZE NO. 12 1/2, COATED CLASS NO. 3.
3. STAPLES SHALL BE AT LEAST 1-1/4" LONG OF NO. 9 GALVANIZED WIRE.

DATUM	
VERTICAL	NGVD 1929
HORIZONTAL	N/A

STATE OF VERMONT
AGENCY OF TRANSPORTATION

Town Of	BRAINTREE	Bridge No.	6
Highway No.	VT. Route 12A	Log Sta.	
		Surv. Sta.	
VT. Route 12A over the 3rd Branch of the White River			
INDEX OF SHEETS/ MISCELLANEOUS DETAILS			
Designed By	J. Warner	Drawn By	N. Elwood
Checked By	Date	Bridge Design Supervisor	Date
	9/94		
PROJECT	BRAINTREE		PROJECT NO.
			BR8 018/(6)
I.G.C. Info.			
Bridge Sheet No.			Sheet 2 Of 79

90254001.DWG