

RIGHT - OF - WAY DETAIL SHEET


TABLE OF PROPERTY ACQUISITION

PARCEL NO.	PROPERTY OWNER	SHEET NO.	BEGINNING STATION	ENDING STATION	TAKE	REMAINDER	RIGHT			RECORDING DATA				REMARKS	
					AREA±	AREA±	TYPE	(T)(P)	AREA ±	TITLE	DATE	TOWN / CITY	BOOK		PAGE
1	DODIER, JACQUES J.	16	25+14.57 LT 25+35.88 LT 25+55.22 LT	25+09.98 LT 25+61.25 LT			CONST.	(T)	73 SF						INCLUDES PDF & EC
							CHANNEL	(P)	83 SF						TREE (PNE)
							REMOVE	(T)							
2	THE BRATTLEBORO SAVINGS AND LOAN ASSOCIATION, F.A.	16	23+46.04 RT	24+37.25 RT			UTILITY	(P)	716 SF	QCD	05/13/10	CHESTER	100	130-132	
3	PECK, PRISCILLA E.	16	24+36.37 RT 24+98.00 RT	25+32.21 RT			UTILITY ACCESS	(P) (T)	883 SF	WD	03/19/10	CHESTER	100	79-80	ACCESS THRU BARRICADES
4	UNION HIGH SCHOOL DISTRICT #35 (GREEN MOUNTAIN UNION HIGH SCHOOL)	16	25+30.74 RT 25+32.22 RT 25+91.39 RT 25+92.00 RT 26+23.00 RT	26+60.74 RT 25+59.25 RT 26+42.41 RT 26+27.56 RT			UTILITY CONST. CONST. CHANNEL INSTALL	(P) (T) (T) (P) (T)	1,308 SF 41 SF 136 SF 97 SF 41 SF	WD	06/04/10	CHESTER	100	194-196	INCLUDES PDF & EC PUSH BRACE, (UTILITY)
5	HINDS, JR., ALLISON U. & CAMPERCHIOLI, JEANNE	16	26+56.98 RT	27+28.87 RT.			UTILITY	(P)	734 SF	WD	04/08/10	CHESTER	100	104-105	
6	BITTNER, GEORGE W. & MARY B.	16, 17	25+96.00 LT 26+03.23 LT 26+07.00 LT 26+11.30 LT 26+15.66 LT 26+23.14 LT 26+26.84 LT 26+27.00 LT 26+27.00 LT	26+05.46 LT 26+17.63 LT 26+53.47 LT 26+29.72 LT 26+61.63 LT 26+84.39 LT			CONST. CHANNEL TRIM SLOPE INSTALL UTILITY INSTALL UTILITY UTILITY	(T) (P) (T) (P) (T) (P) (P) (T) (T)	71 SF 111 SF 46 SF 153 SF	WD	03/19/10	CHESTER	100	81-83	INCLUDES PDF & EC TREES INCLUDES PDF & EC GUYWIRE & ANCHOR GUYWIRE & ANCHOR AERIAL WIRE "DO NOT TRIM" TREES, AERIAL WIRE
7	PERRY, PAMELA L.	16, 17	27+77.99 RT	28+55.39 RT			UTILITY	(P)	644 SF						
8	WESTNE, HOWARD R. & DORIS I	17	28+55.14 RT	29+23.37 RT			UTILITY	(P)	398 SF	WD	03/19/10	CHESTER	100	84-85	
9	TOWN OF CHESTER		23+46.04 RT	29+23.38 RT											UTILITY
10	CENTRAL VERMONT PUBLIC SERVICE CORPORATION		23+46.04 RT	29+23.38 RT											UTILITY
11	COMCAST OF CONNECTICUT, ETC LLC		23+46.04 RT	29+23.38 RT											UTILITY
12	TELEPHONE OPERATING COMPANY OF VERMONT LLC		23+46.04 RT	29+23.38 RT											UTILITY

TABLE OF REVISIONS

REVISION NO.	SHEET NO.	DESCRIPTION	DATE
1	15,16	PARCEL NO. 3 PECK. REMOVE KATHLEEN PECK-TRAVERSE AS AN OWNER. PER C.O. 9580. MADE BY: MR. APPROVED BY: HP ELECTRONIC PDFS TO STRUCTURES	12/08/09 08/30/10

PLAN LEGEND

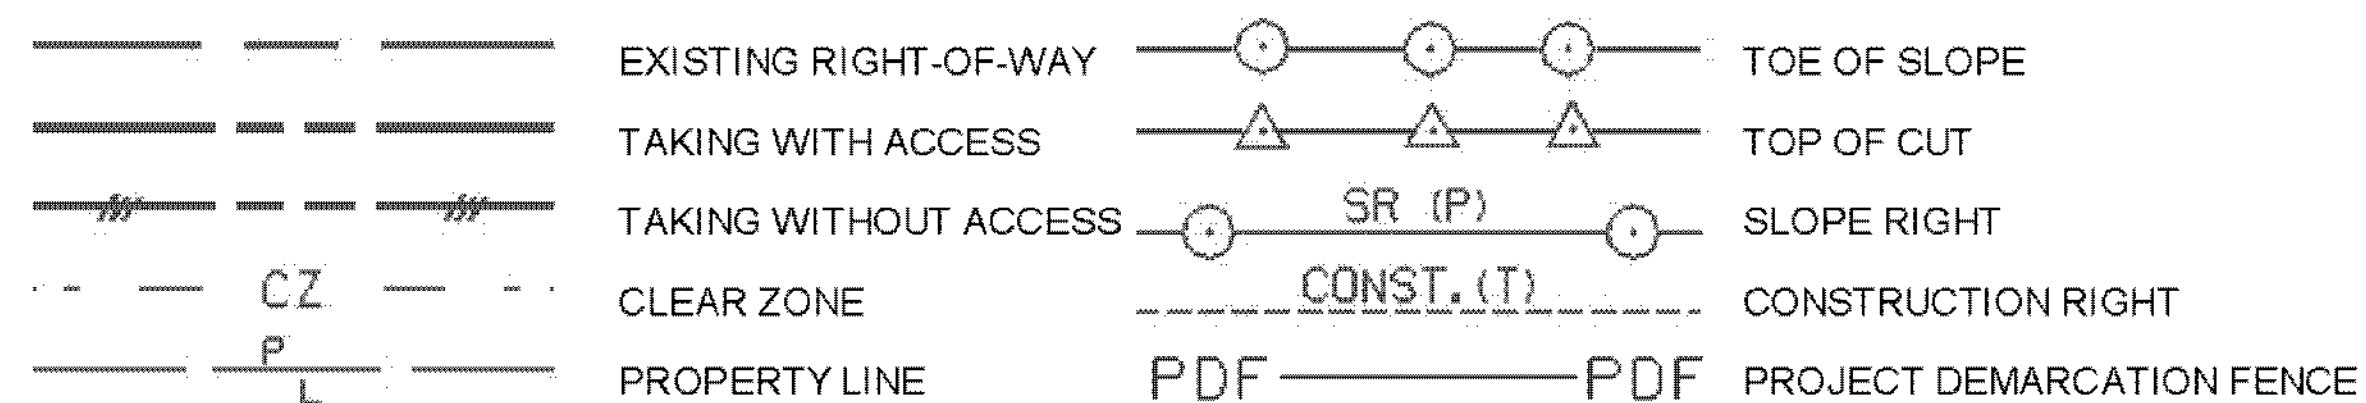

- EC - EROSION CONTROL
- (P) - PERMANENT
- (T) - TEMPORARY
- DR - DRAINAGE RIGHT
- DIT. - DITCHING RIGHT
- CH - CHANNEL RIGHT
- DRIVE - DRIVE RIGHT
- CUL - CULVERT RIGHT
- C&T - CLEARING & TRIMMING RIGHT
- SR - SLOPE RIGHT
- UE - UTILITY EASEMENT

APPROVED: HARRY PETROVS DATE: 11-12-09
CHIEF, PLANS & TITLES

PLOT DATE 08/30/10

PROJECT NAME:	CHESTER	FILE NAME:	r84e061detail.xls	PLOT DATE:	
PROJECT NUMBER:	BRF 025-1(28)	PROJECT LEADER:	C. WILLIAMS	DRAWN BY:	MT
		DESIGNED BY:	R. YOUNG	CHECKED BY:	JB
		ROW SHEET 15 OF 17		SHEET 44 OF 124	