





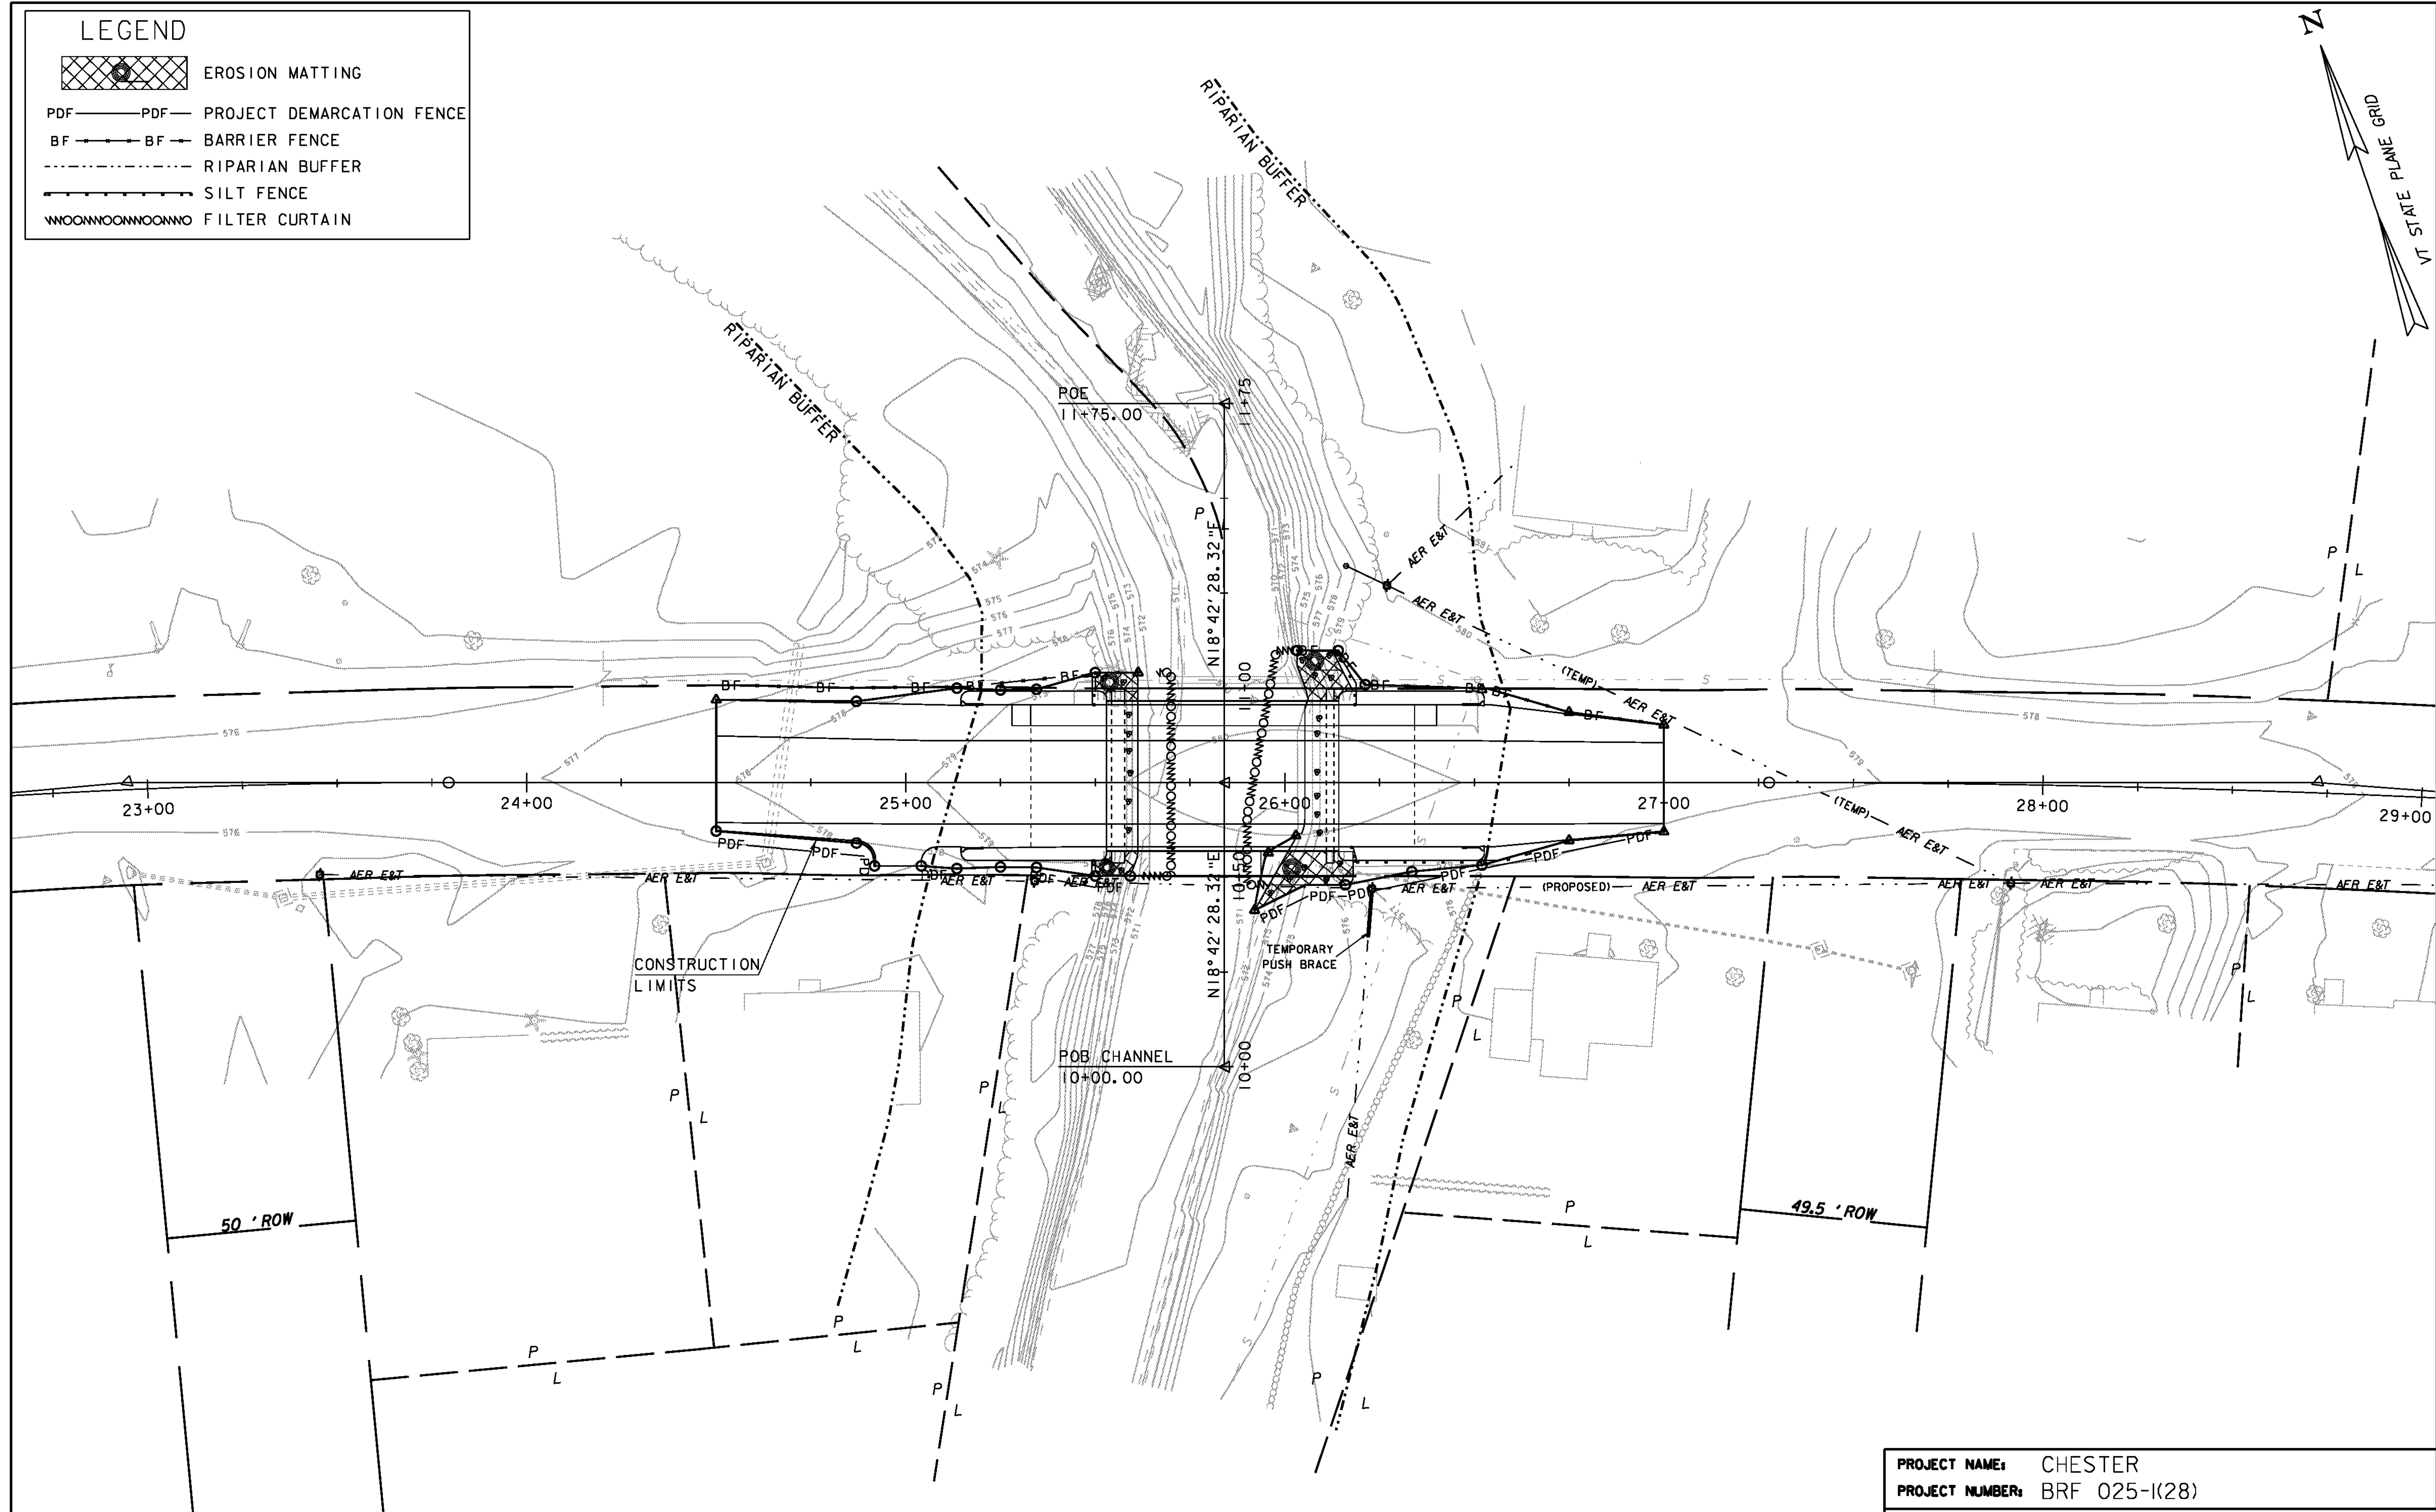
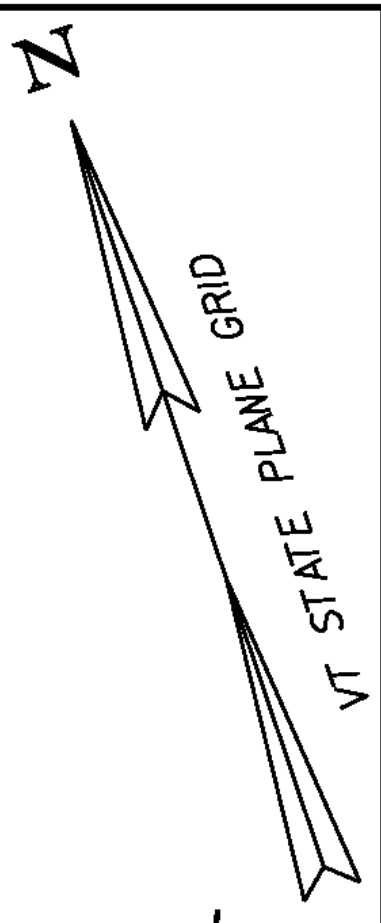


**LEGEND**

-  EROSION MATTING
-  PDF — PROJECT DEMARCATION FENCE
-  BF — BARRIER FENCE
-  RIPARIAN BUFFER
-  SILT FENCE
-  FILTER CURTAIN

 

SCALE 1" = 20' -0  
 20 0 20

PROJECT NAME:	CHESTER	PLOT DATE:	20-SEP-2010
PROJECT NUMBER:	BRF 025-1(28)	DRAWN BY:	M.FESSEL
FILE NAME:	s84e06lbr_ero.dgn	CHECKED BY:	R.S.YOUNG
PROJECT LEADER:	C.P.WILLIAMS	SHEET	48 OF 124
DESIGNED BY:	R.S.YOUNG	BRIDGE 8 CONSTRUCTION SITE PLAN	