

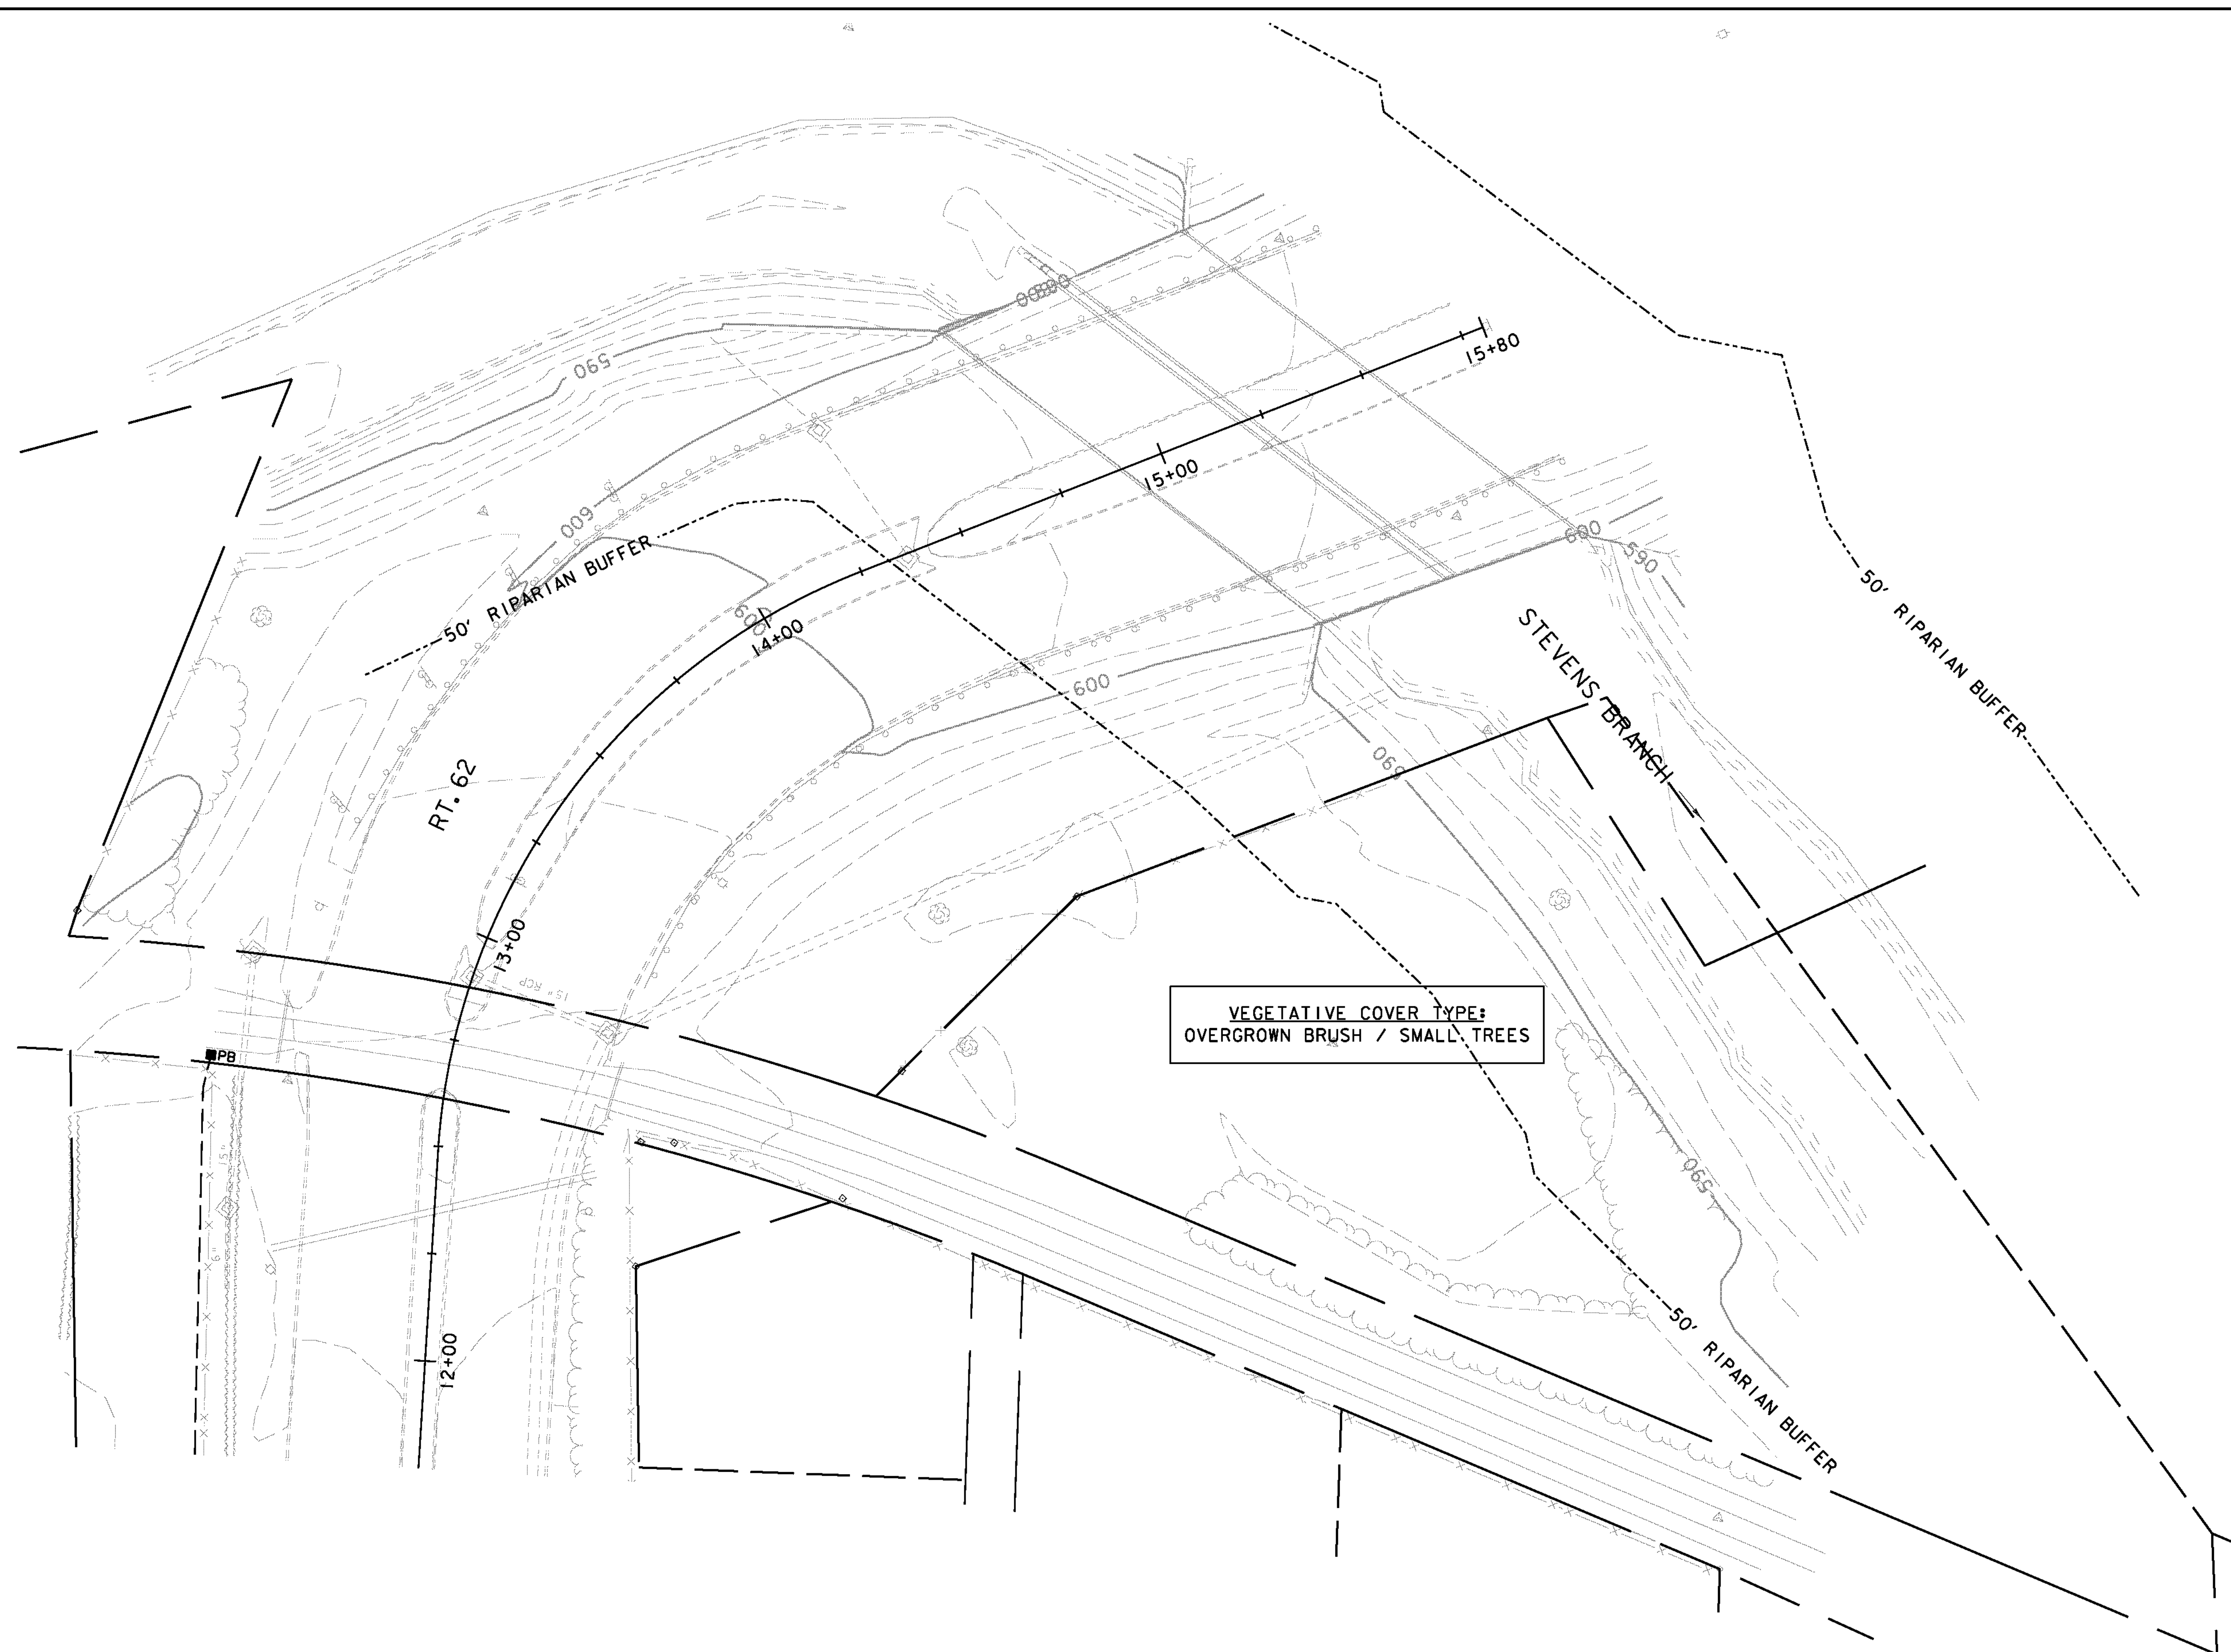


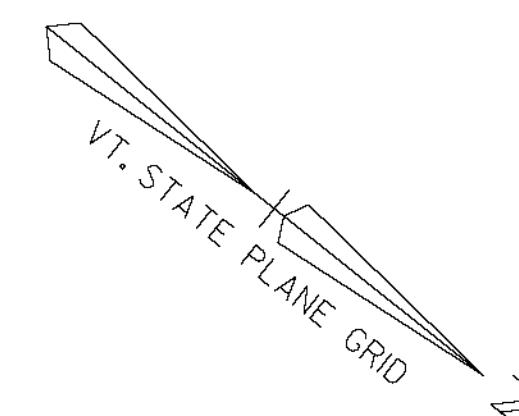

VEGETATIVE COVER TYPE:
OVERGROWN BRUSH / SMALL TREES

LEGEND	
— AER E&T —	AERIAL ELECTRIC & TELEPHONE
- - - - -	RIPARIAN BUFFER ZONE

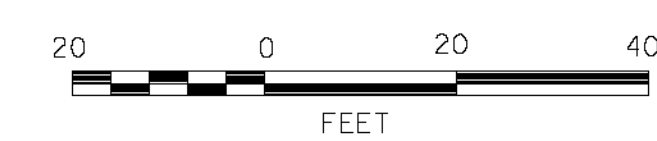

VHB Vanasse Hangen Brustlin, Inc.

EPSC EXISTING CONDITIONS SITE PLAN	
PROJECT NAME: BARRE CITY	
PROJECT NUMBER: FECC F 026-1(34) C/2	
FILE NAME: z85b010_ER0_EX_C2.dgn	PLOT DATE: 3/9/2011
PROJECT LEADER: G. BAKOS	DRAWN BY: DMP / DEJ
DESIGNED BY: DMP / DEJ	CHECKED BY:
EPSC EXISTING CONDITION SITE PLAN	SHEET 160 OF 339