
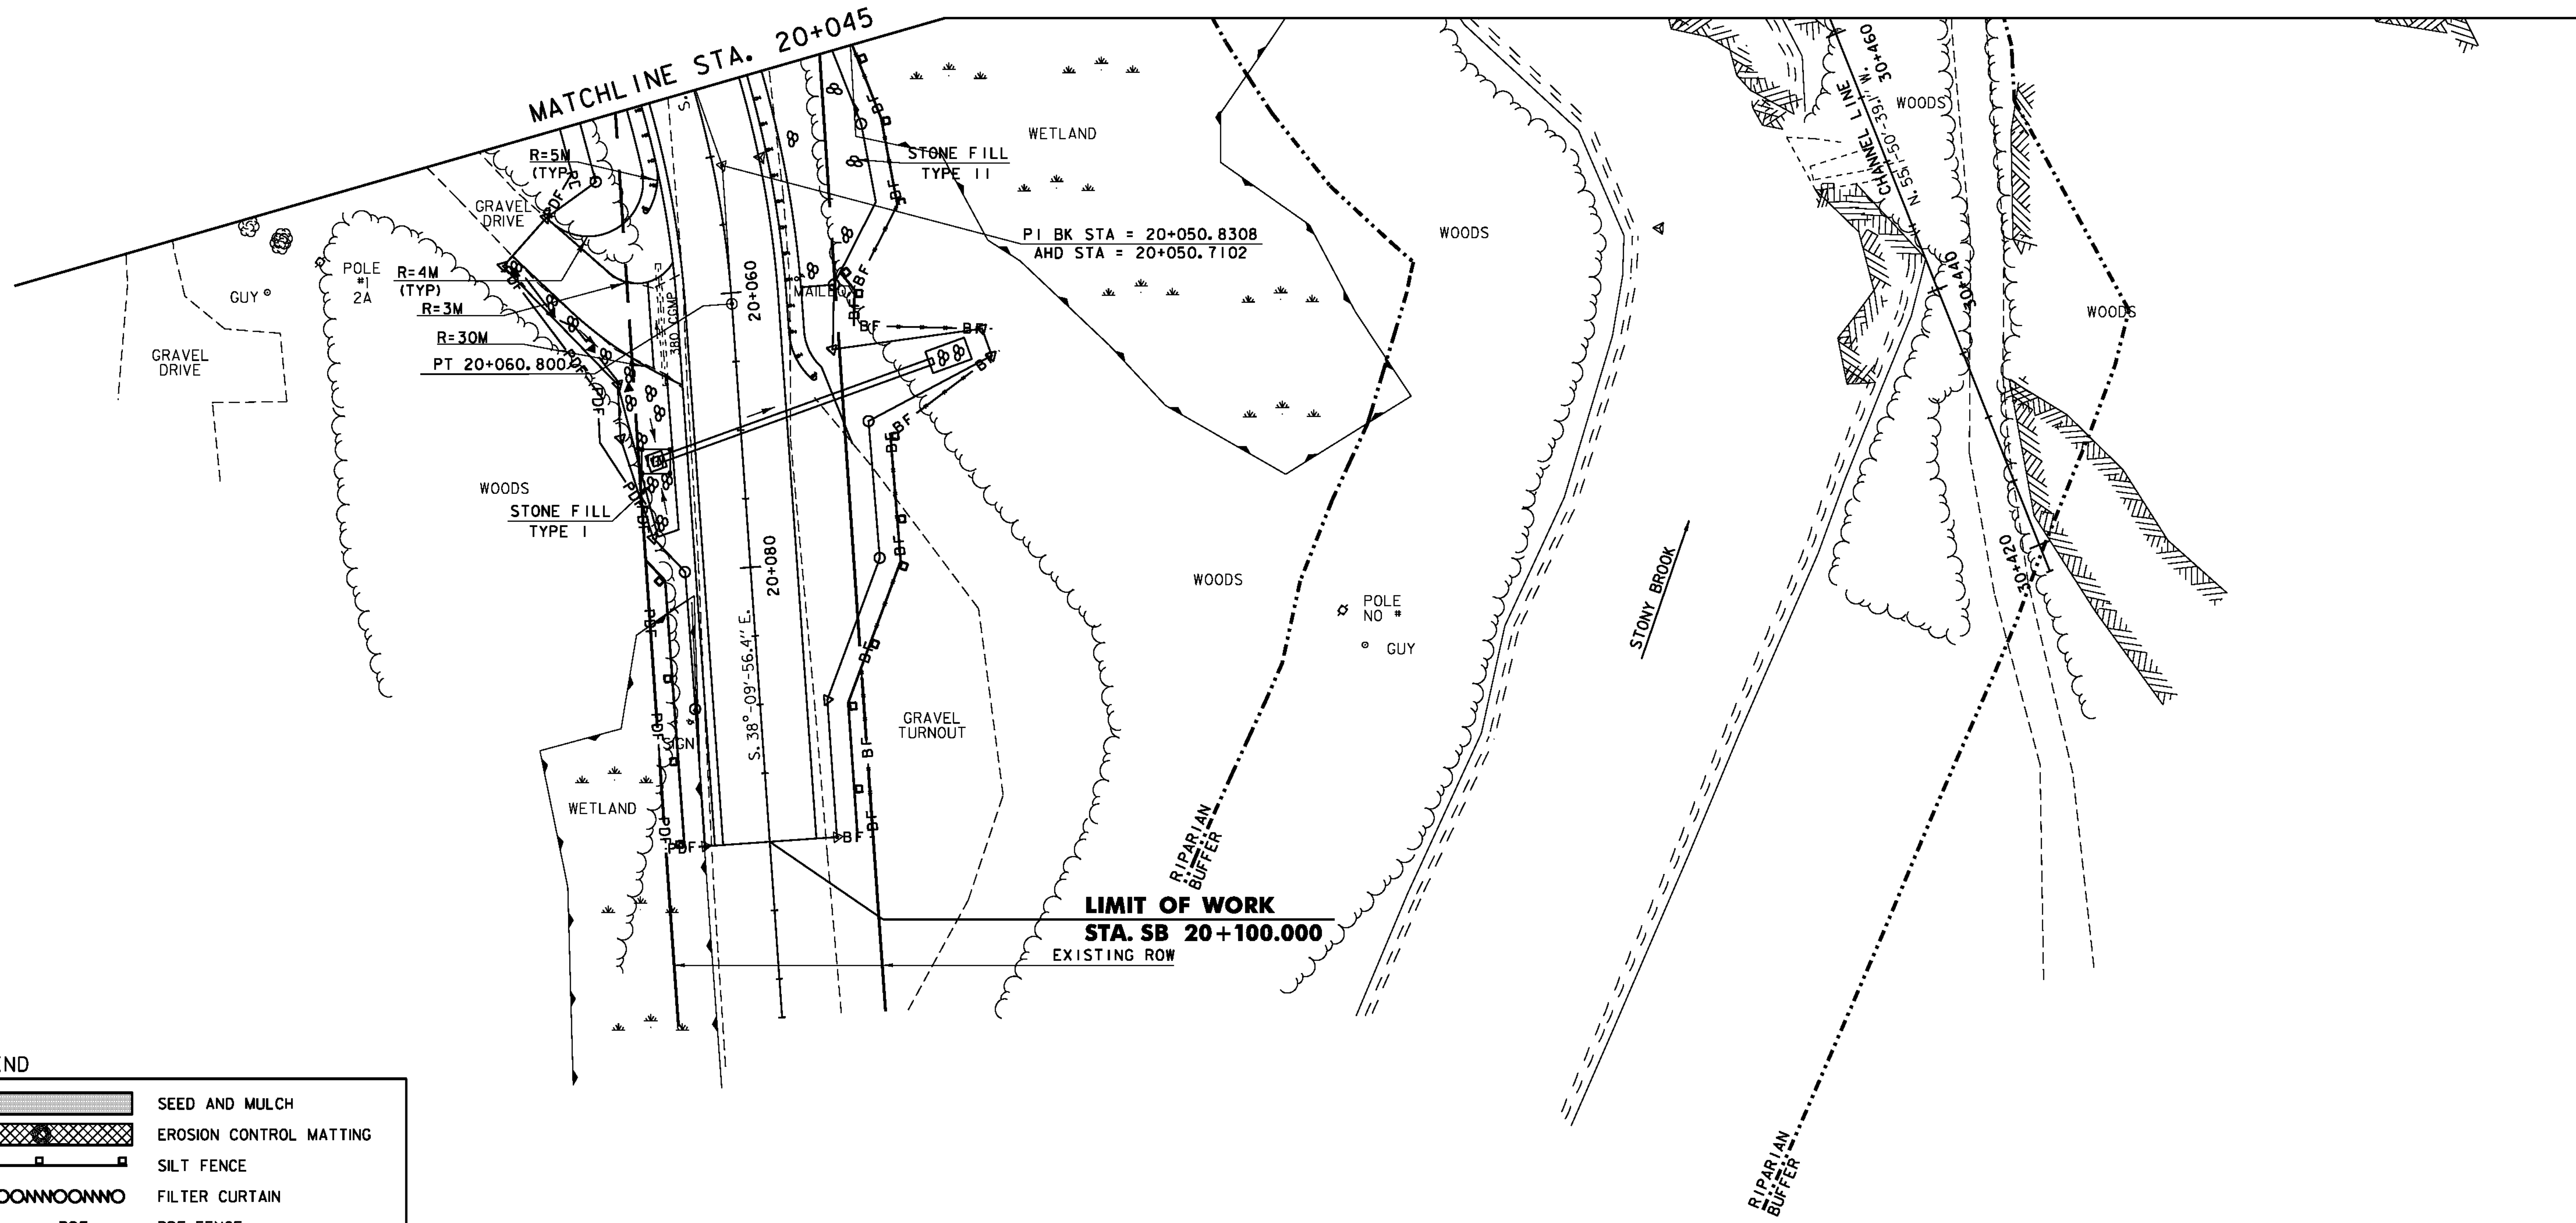


NOTES:

1. THESE PLANS SHOW A CONCEPTUAL EROSION PREVENTION AND SEDIMENT CONTROL PLAN, THE CONTRACTOR MUST SUBMIT A TEMPORARY EROSION PREVENTION AND SEDIMENT CONTROL PLAN FOR APPROVAL.
2. TEMPORARY EROSION PREVENTION AND SEDIMENT CONTROL MEASURES ARE CONCEPTUALLY SHOWN. THE CONTRACTOR MAY RELOCATE TEMPORARY MEASURES TO IMPROVE EROSION PREVENTION AND SEDIMENT CONTROL WITH APPROVAL OF THE RESIDENT ENGINEER AND ON SITE COORDINATOR. SILT FENCE SHALL NOT BE INSTALLED ACROSS CONTOURS.
3. THE CONTRACTOR SHALL USE OTHER TEMPORARY EROSION PREVENTION AND SEDIMENT CONTROL MEASURES AS NECESSITATED BY THE SEQUENCE OF CONSTRUCTION OR AS DIRECTED BY THE RESIDENT ENGINEER AND ON SITE COORDINATOR.
4. REFER TO TEMPORARY EROSION PREVENTION AND SEDIMENT CONTROL DETAIL SHEETS FOR ADDITIONAL DETAILS.

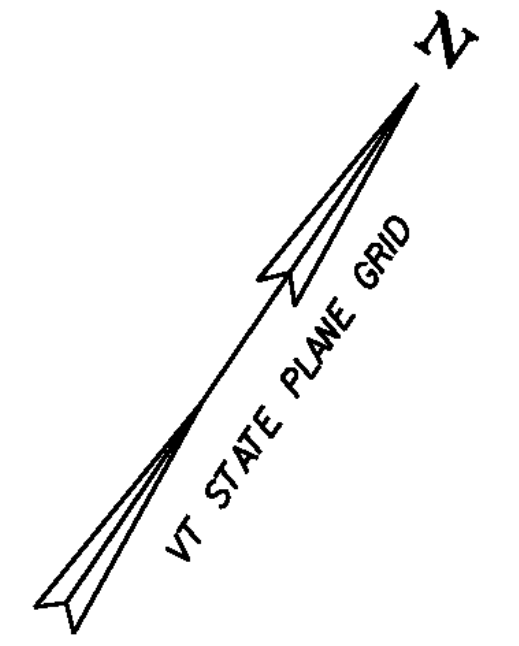

LEGEND

|  |                           |
|--|---------------------------|
|  | SEED AND MULCH            |
|  | EROSION CONTROL MATTING   |
|  | SILT FENCE                |
|  | FILTER CURTAIN            |
|  | PDF FENCE                 |
|  | BARRIER FENCE             |
|  | RIPARIAN BUFFER ZONE      |
|  | DI PROTECTION             |
|  | TEMPORARY STONE CHECK DAM |
|  | STONE FILL TYPE II        |
|  | STONE FILL TYPE IV        |

EROSION PREVENTION & SEDIMENT CONTROL PLAN - 5



|                                      |                        |
|--------------------------------------|------------------------|
| PROJECT NAME:                        | STOCKBRIDGE            |
| PROJECT NUMBER:                      | BRF 022-1 (20)         |
| FILE NAME: s+tr5/85e039/de039bdr.dgn | PLOT DATE: 08-APR-2010 |
| PROJECT LEADER: C. P. Williams       | DRAWN BY: M. FESSEL    |
| DESIGNED BY: R. S. YOUNG             | CHECKED BY: R.S. Young |
| EROSION CONTROL PLAN - LAYOUT 5      | SHEET 106 OF 139       |