



TYPICAL DETAILS

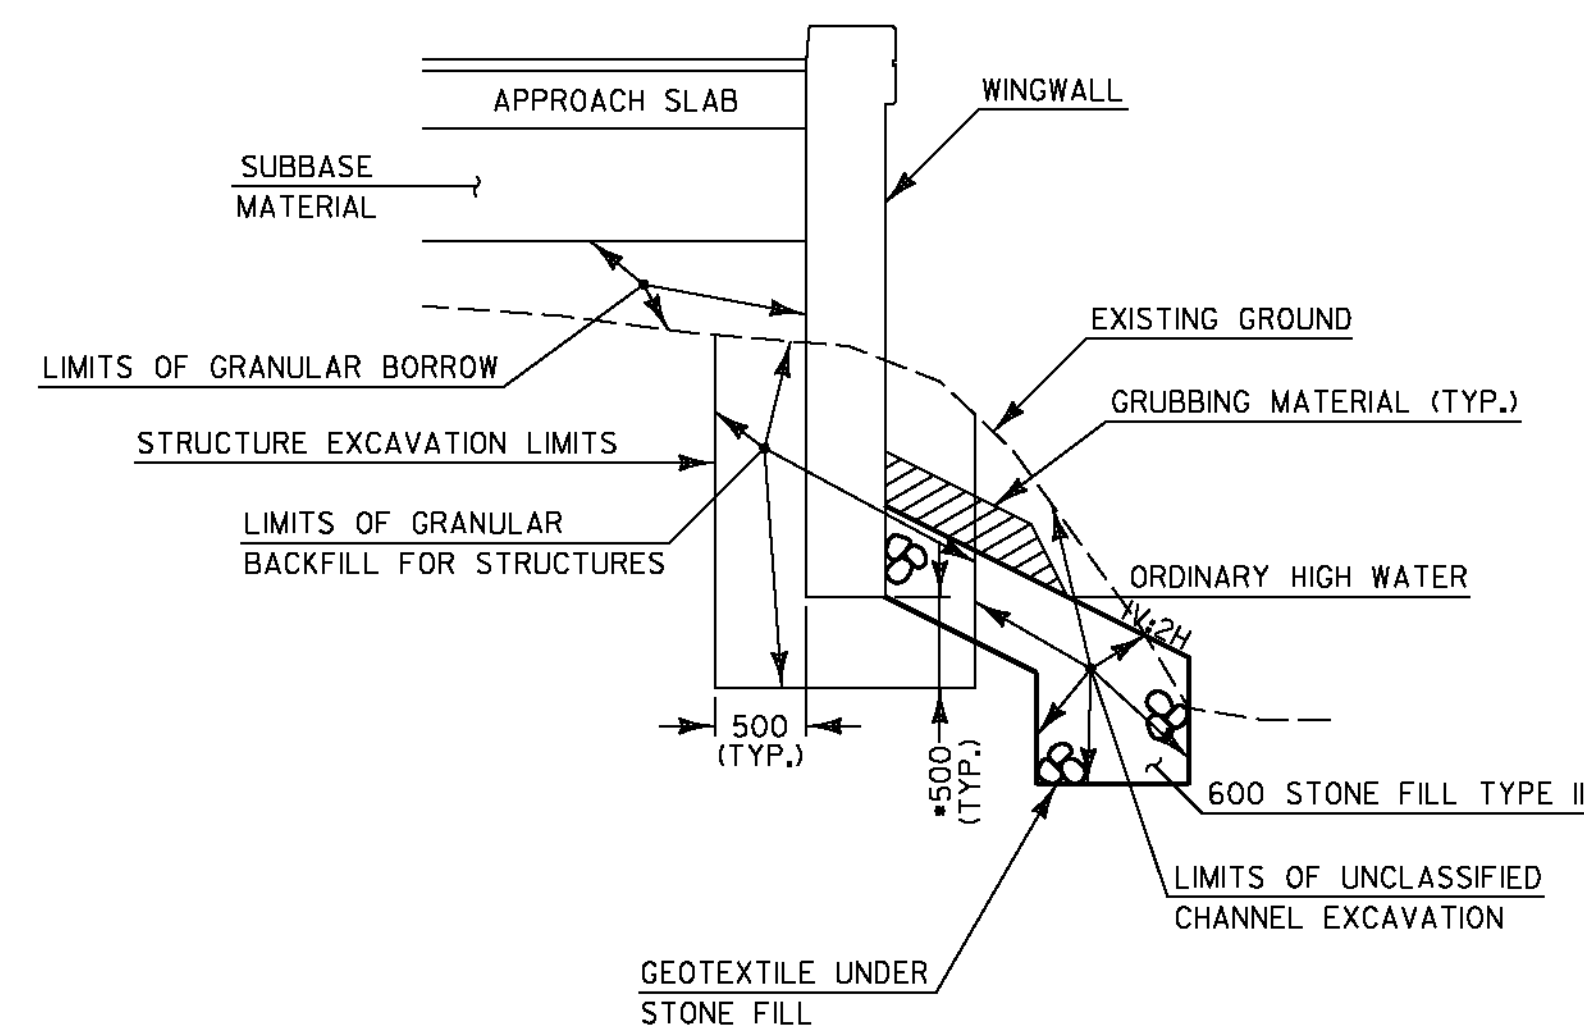

*500 UNDERCUT IF DETERMINED NECESSARY BY THE RESIDENT ENGINEER.

TYPICAL WINGWALL SECTION


NOT TO SCALE

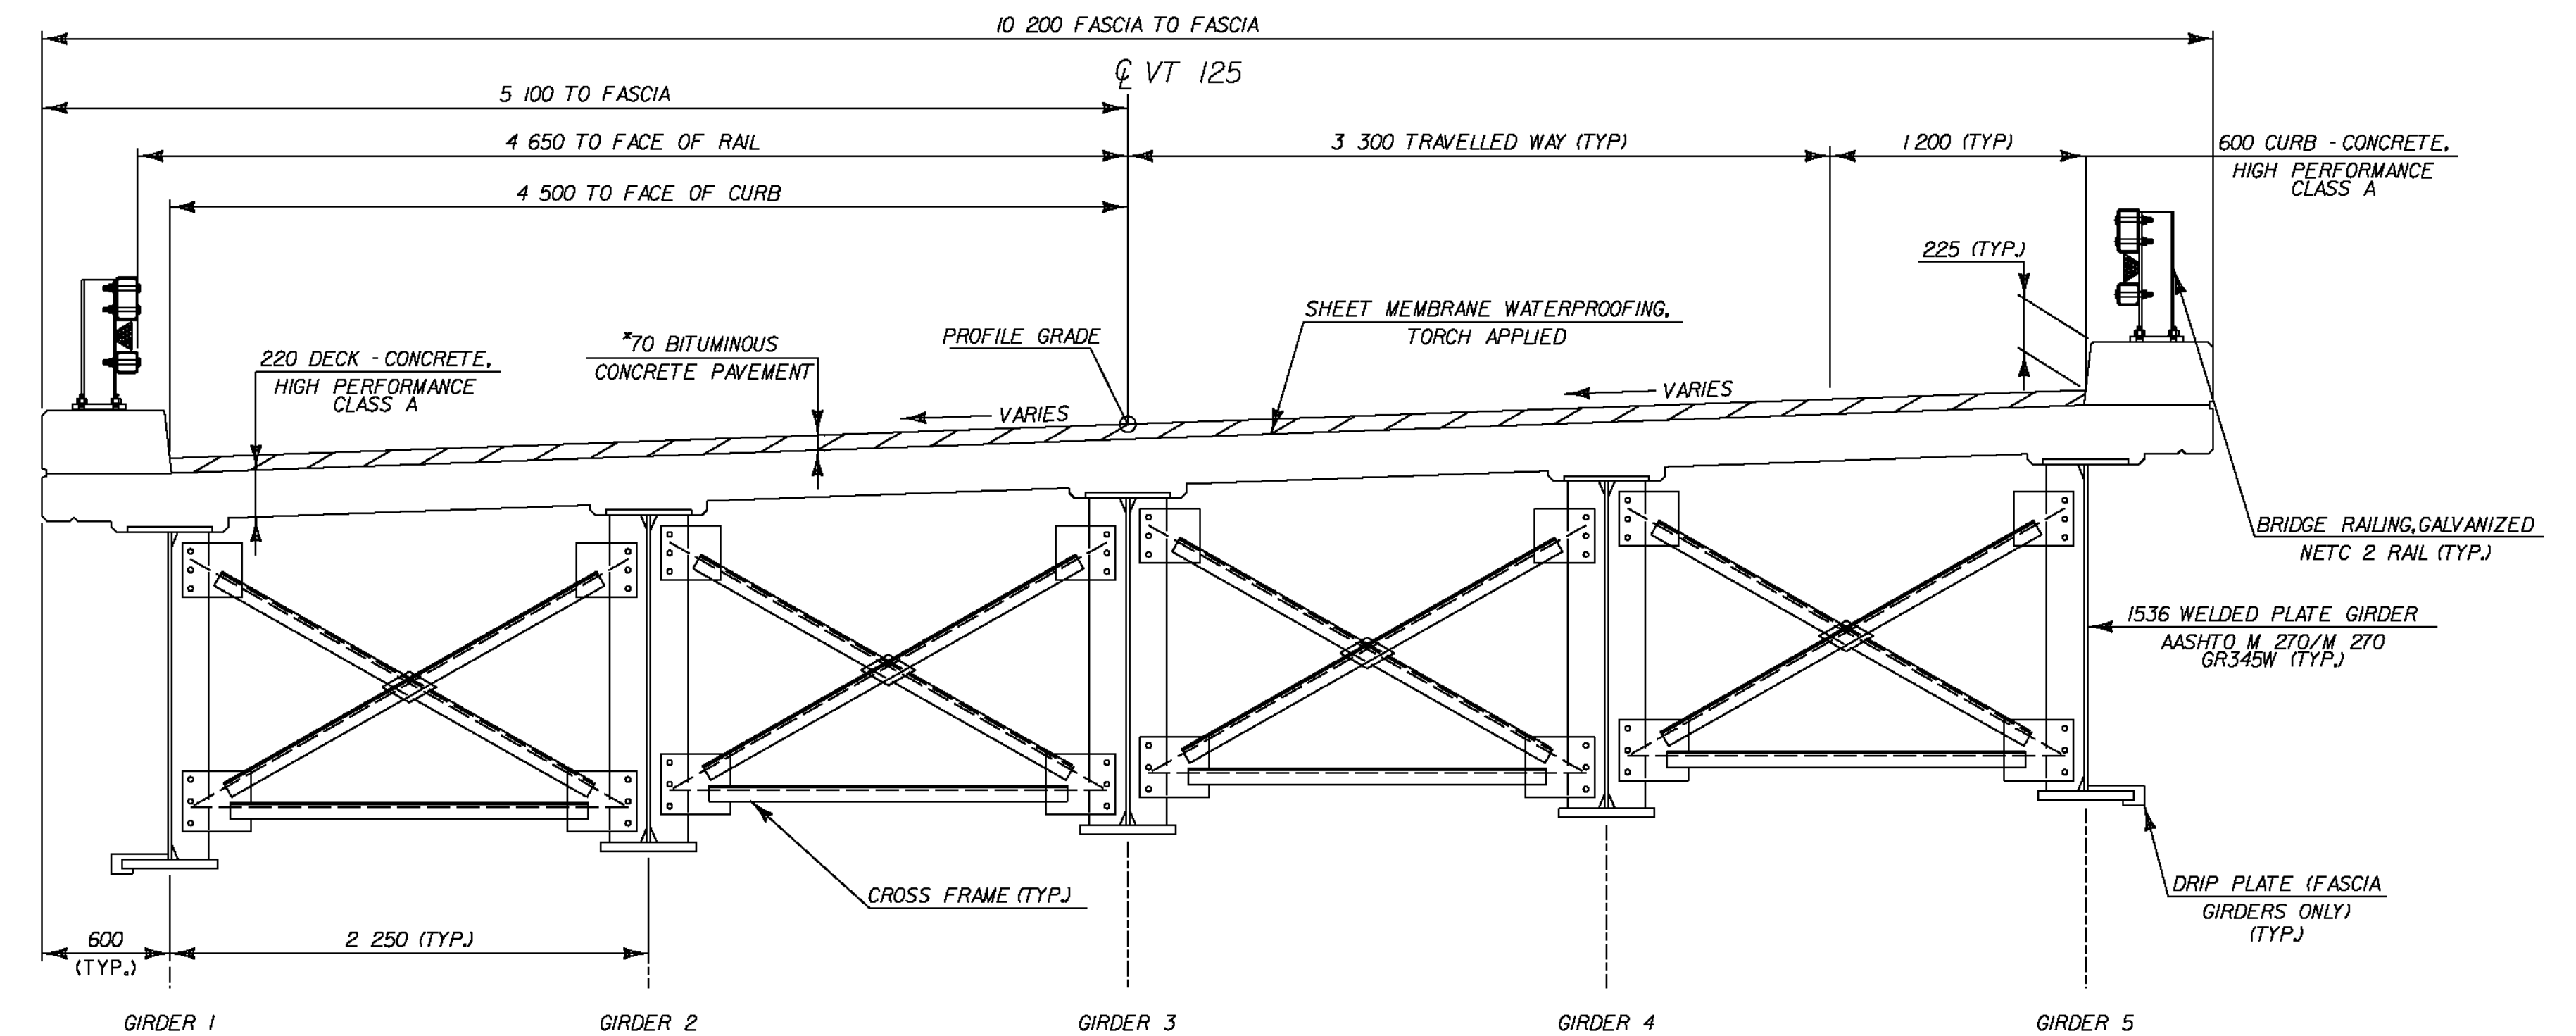


* (SECOND LIFT: 40 TYPE IV
FIRST LIFT: 30 TYPE IV)

NOTE: SEE SHEET 94 FOR ADDITIONAL DETAILS

TYPICAL BRIDGE SECTION

 

SCALE = 1:25

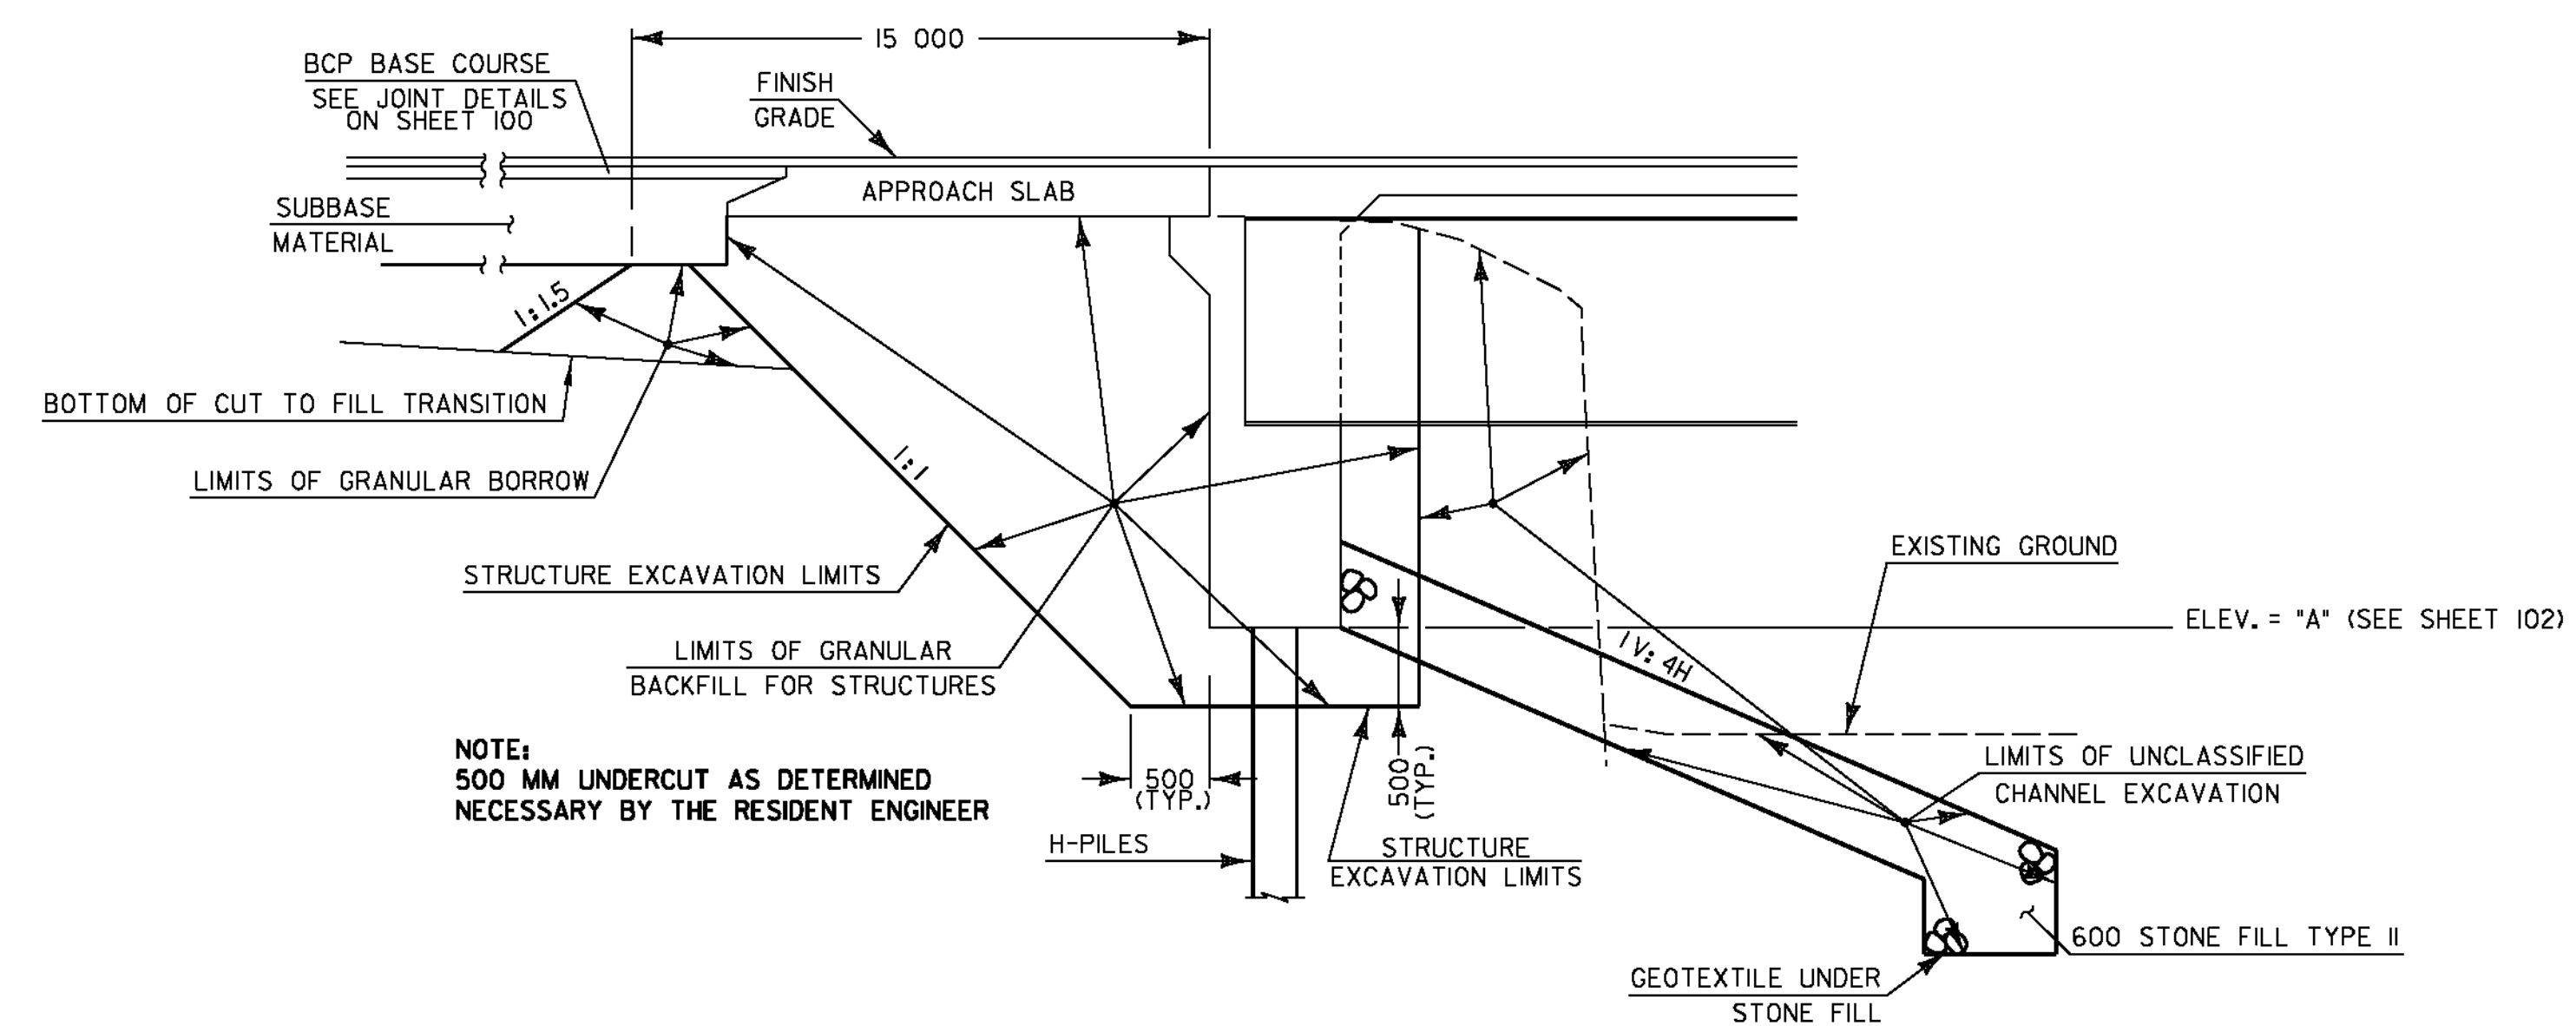

TYPICAL ABUTMENT SECTION

NOT TO SCALE

DATUM

VERTICAL NAVD88
HORIZONTAL NAD83(92)

PROJECT: CORNWALL	PROJECT NO.: BRS 0172(6)
DESIGN FILE NAME: z85e042ypxs.DGN	PLOT DATE: 2/11/2010
IPARM FILE NAME:	SURVEY DATE: 1996&1999
SURVEYED BY: VTRANS & VT SURVEY	DRAWN BY: PAG
SQUAD LEADER: MARTHA EVANS-MONGEON	TYPICAL DETAILS SHEET 1
	SHEET: 6 OF 144