


**MATCH LINE - STA. 2+017 SEE SHEET GP-1**

**MATCH LINE - STA. 5+022 SEE SHEET GP-1**


**MATCH LINE - STA. 4+035 SEE SHEET GP-1**

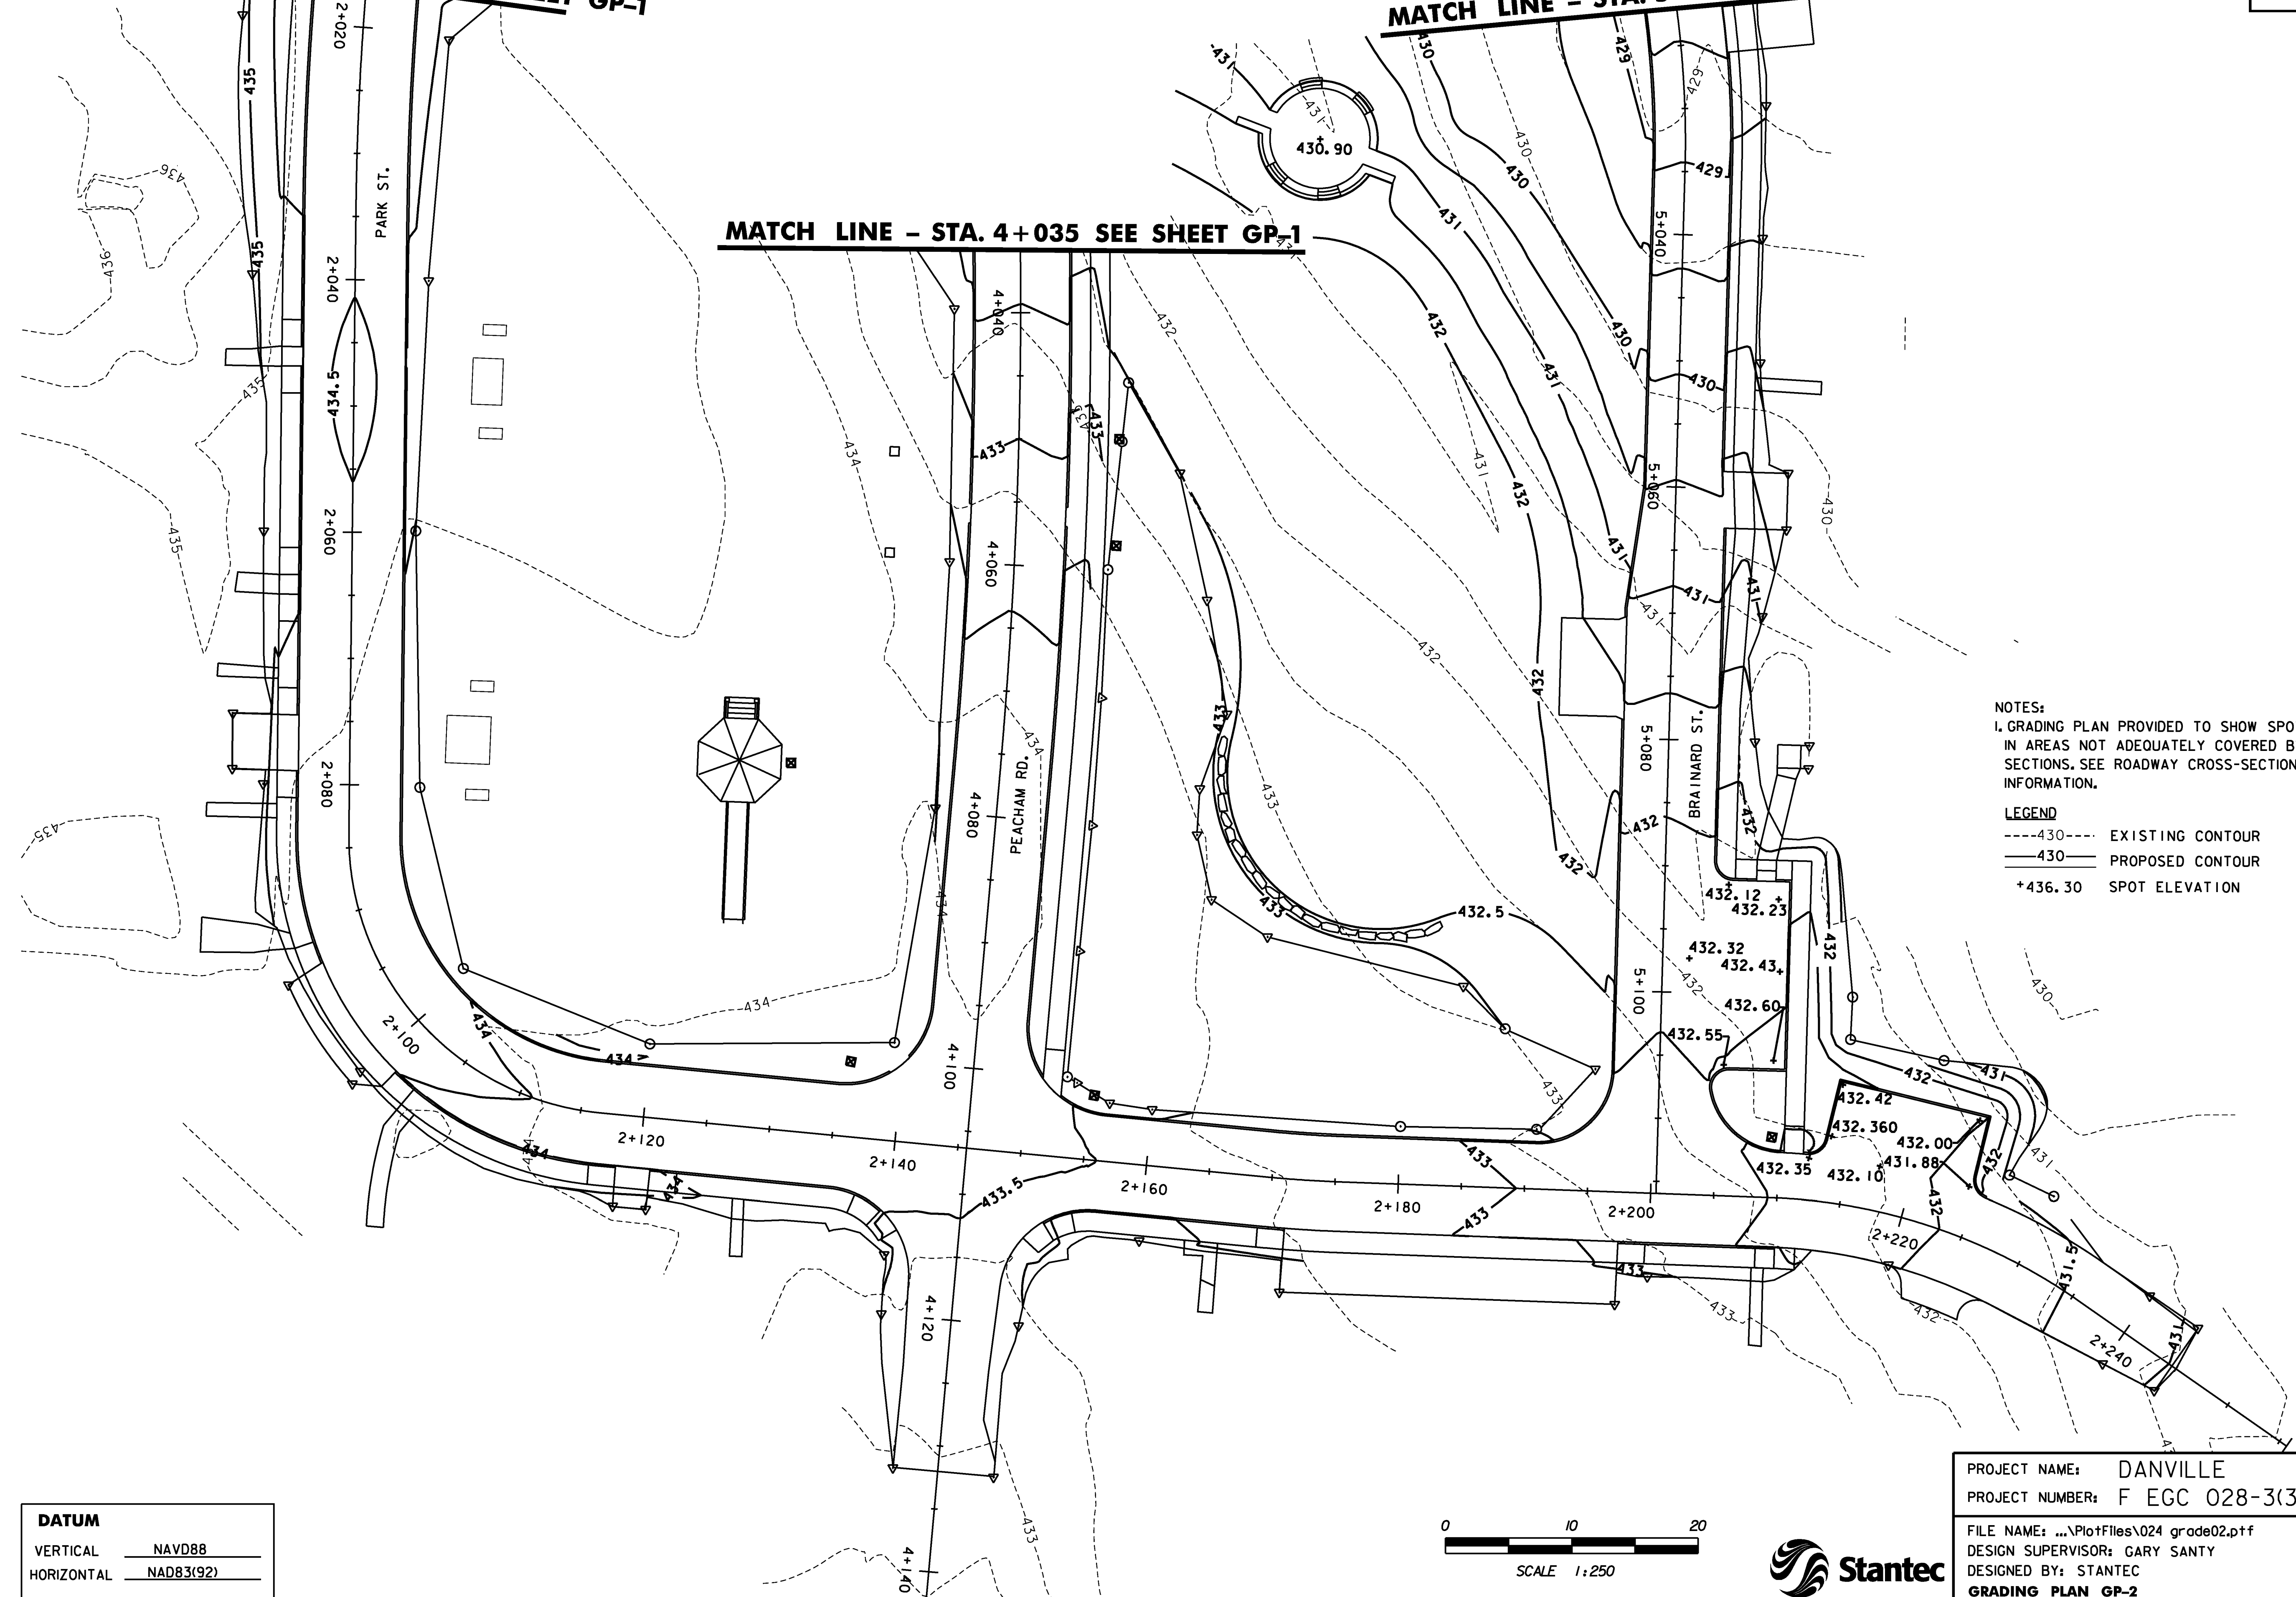

**NOTES:**  
 1. GRADING PLAN PROVIDED TO SHOW SPOT ELEVATIONS IN AREAS NOT ADEQUATELY COVERED BY ROADWAY CROSS SECTIONS. SEE ROADWAY CROSS-SECTION SHEETS FOR MORE INFORMATION.

**LEGEND**  
 ---430--- EXISTING CONTOUR  
 —430— PROPOSED CONTOUR  
 +436.30 SPOT ELEVATION

<b>DATUM</b>	
VERTICAL	NAVD88
HORIZONTAL	NAD83(92)

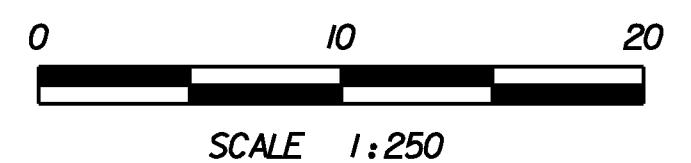

PROJECT NAME: DANVILLE  
 PROJECT NUMBER: F EGC 028-3(32)

FILE NAME: ...\\PlotFiles\024 grade02.prf  
 DESIGN SUPERVISOR: GARY SANTY  
 DESIGNED BY: STANTEC  
 GRADING PLAN GP-2

PLOT DATE: 1/18/2011  
 DRAWN BY: STANTEC  
 CHECKED BY: STANTEC  
 SHEET 90 OF 306

1/18/2011 10:16 PM v:\1953\active\1953\0033\_0952\Highway\PlotFiles\024\_grade02.prf