


| AREA NUMBER | 651.17 - SEED, WINTER RYE 651.25 - HAY MULCH | 651.17 - SEED, WINTER RYE 653.20 - TEMPORARY EROSION MATTING |
|-------------|---|---|
| | AREAS (SM) | AREAS (SM) |
| 6 | 208.1 | |
| 7 | 434.0 | |
| 8 | | 785.5 |
| 9 | 60.3 | |

649.51 - GEOTEXTILE FOR SILT FENCE
 STA. 18+600.0 TO 18+602.3, RT
 STA. 18+602.5 TO 18+624.6, RT
 STA. 18+624.9 TO 18+631.7, RT
 STA. 18+633.8 TO 18+639.3, RT
 STA. 18+665.1 TO 18+700.0, RT
 STA. 18+700.1 TO 18+714.5, RT
 STA. 18+708.3 TO 18+752.7, RT
 STA. 18+753.3 TO 18+770.0, RT

653.25 - TEMPORARY STONE CHECK DAM, TYPE I
 STA. 18+672.1, LT

653.40 - INLET PROTECTION DEVICE, TYPE I
 STA. 18+672.1, LT (FILTER FABRIC)

653.41 - INLET PROTECTION DEVICE, TYPE II
 STA. 18+625.0, LT (FILTER FIBER)
 STA. 18+625.0, RT (FILTER FIBER)
 STA. 18+671.8, RT (FILTER FIBER)
 STA. 18+672.1, LT (FILTER FIBER)

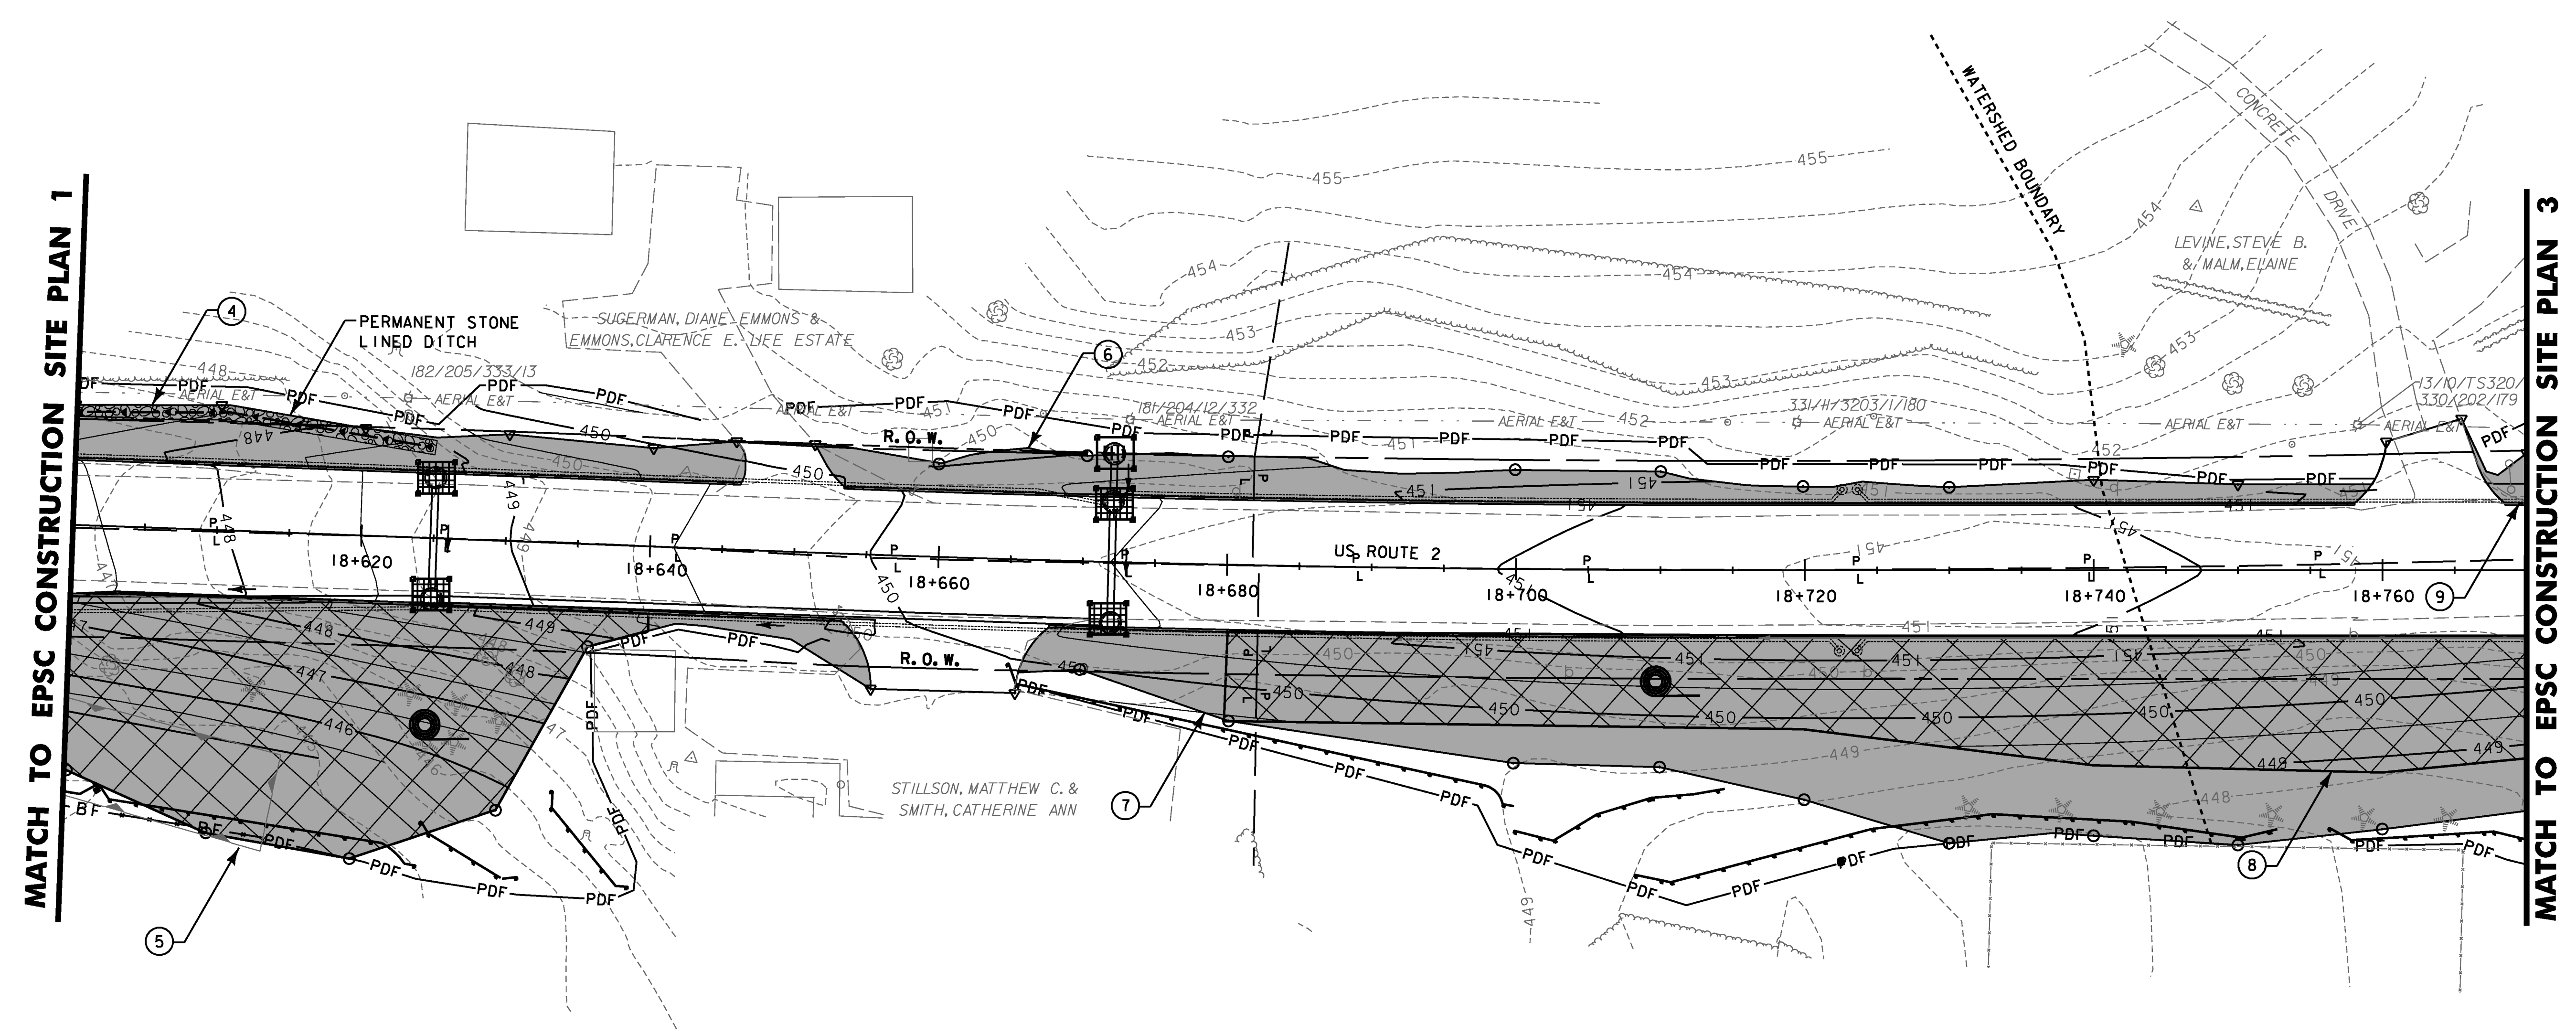


MATCH TO EPSC CONSTRUCTION SITE PLAN 1

MATCH TO EPSC CONSTRUCTION SITE PLAN 3

NOTE:
 1. SEE EPSC CONSTRUCTION SITE PLAN ECN-1 FOR GENERAL NOTES AND LEGEND

STA 18+600 TO 18+770

| | |
|--------------|-----------|
| DATUM | |
| VERTICAL | NAVD88 |
| HORIZONTAL | NAD83(92) |

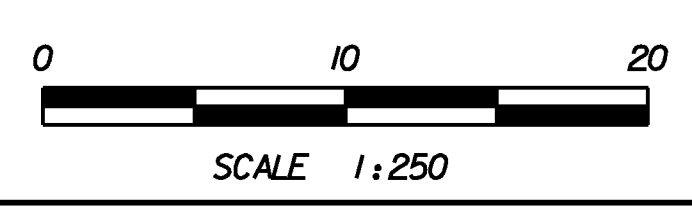

| | |
|------------------------|--------------------------------|
| PROJECT NAME: | DANVILLE |
| PROJECT NUMBER: | F EGC 028-3(32) |
| FILE NAME: | ...\\plotfiles\EPSC ECN-02.prf |
| DESIGN SUPERVISOR: | GARY SANTY |
| DESIGNED BY: | STANTEC |
| EPSC CONSTRUCTION PLAN | ECN-2 |
| PLOT DATE: | 1/18/2011 |
| DRAWN BY: | STANTEC |
| CHECKED BY: | STANTEC |
| SHEET | 119 OF 306 |

1/18/2011 11:52:09 PM v:\1953\active\09530033_0952\highway\plotfiles\EPSC ECN-02.prf