


AREA NUMBER	651.15 - SEED 651.25 - HAY MULCH	651.15 - SEED 653.20 - TEMPORARY EROSION MATTING
	AREAS (SM)	AREAS (SM)
8	429.8	
9		785.5
10	2725.6	
11	152.4	

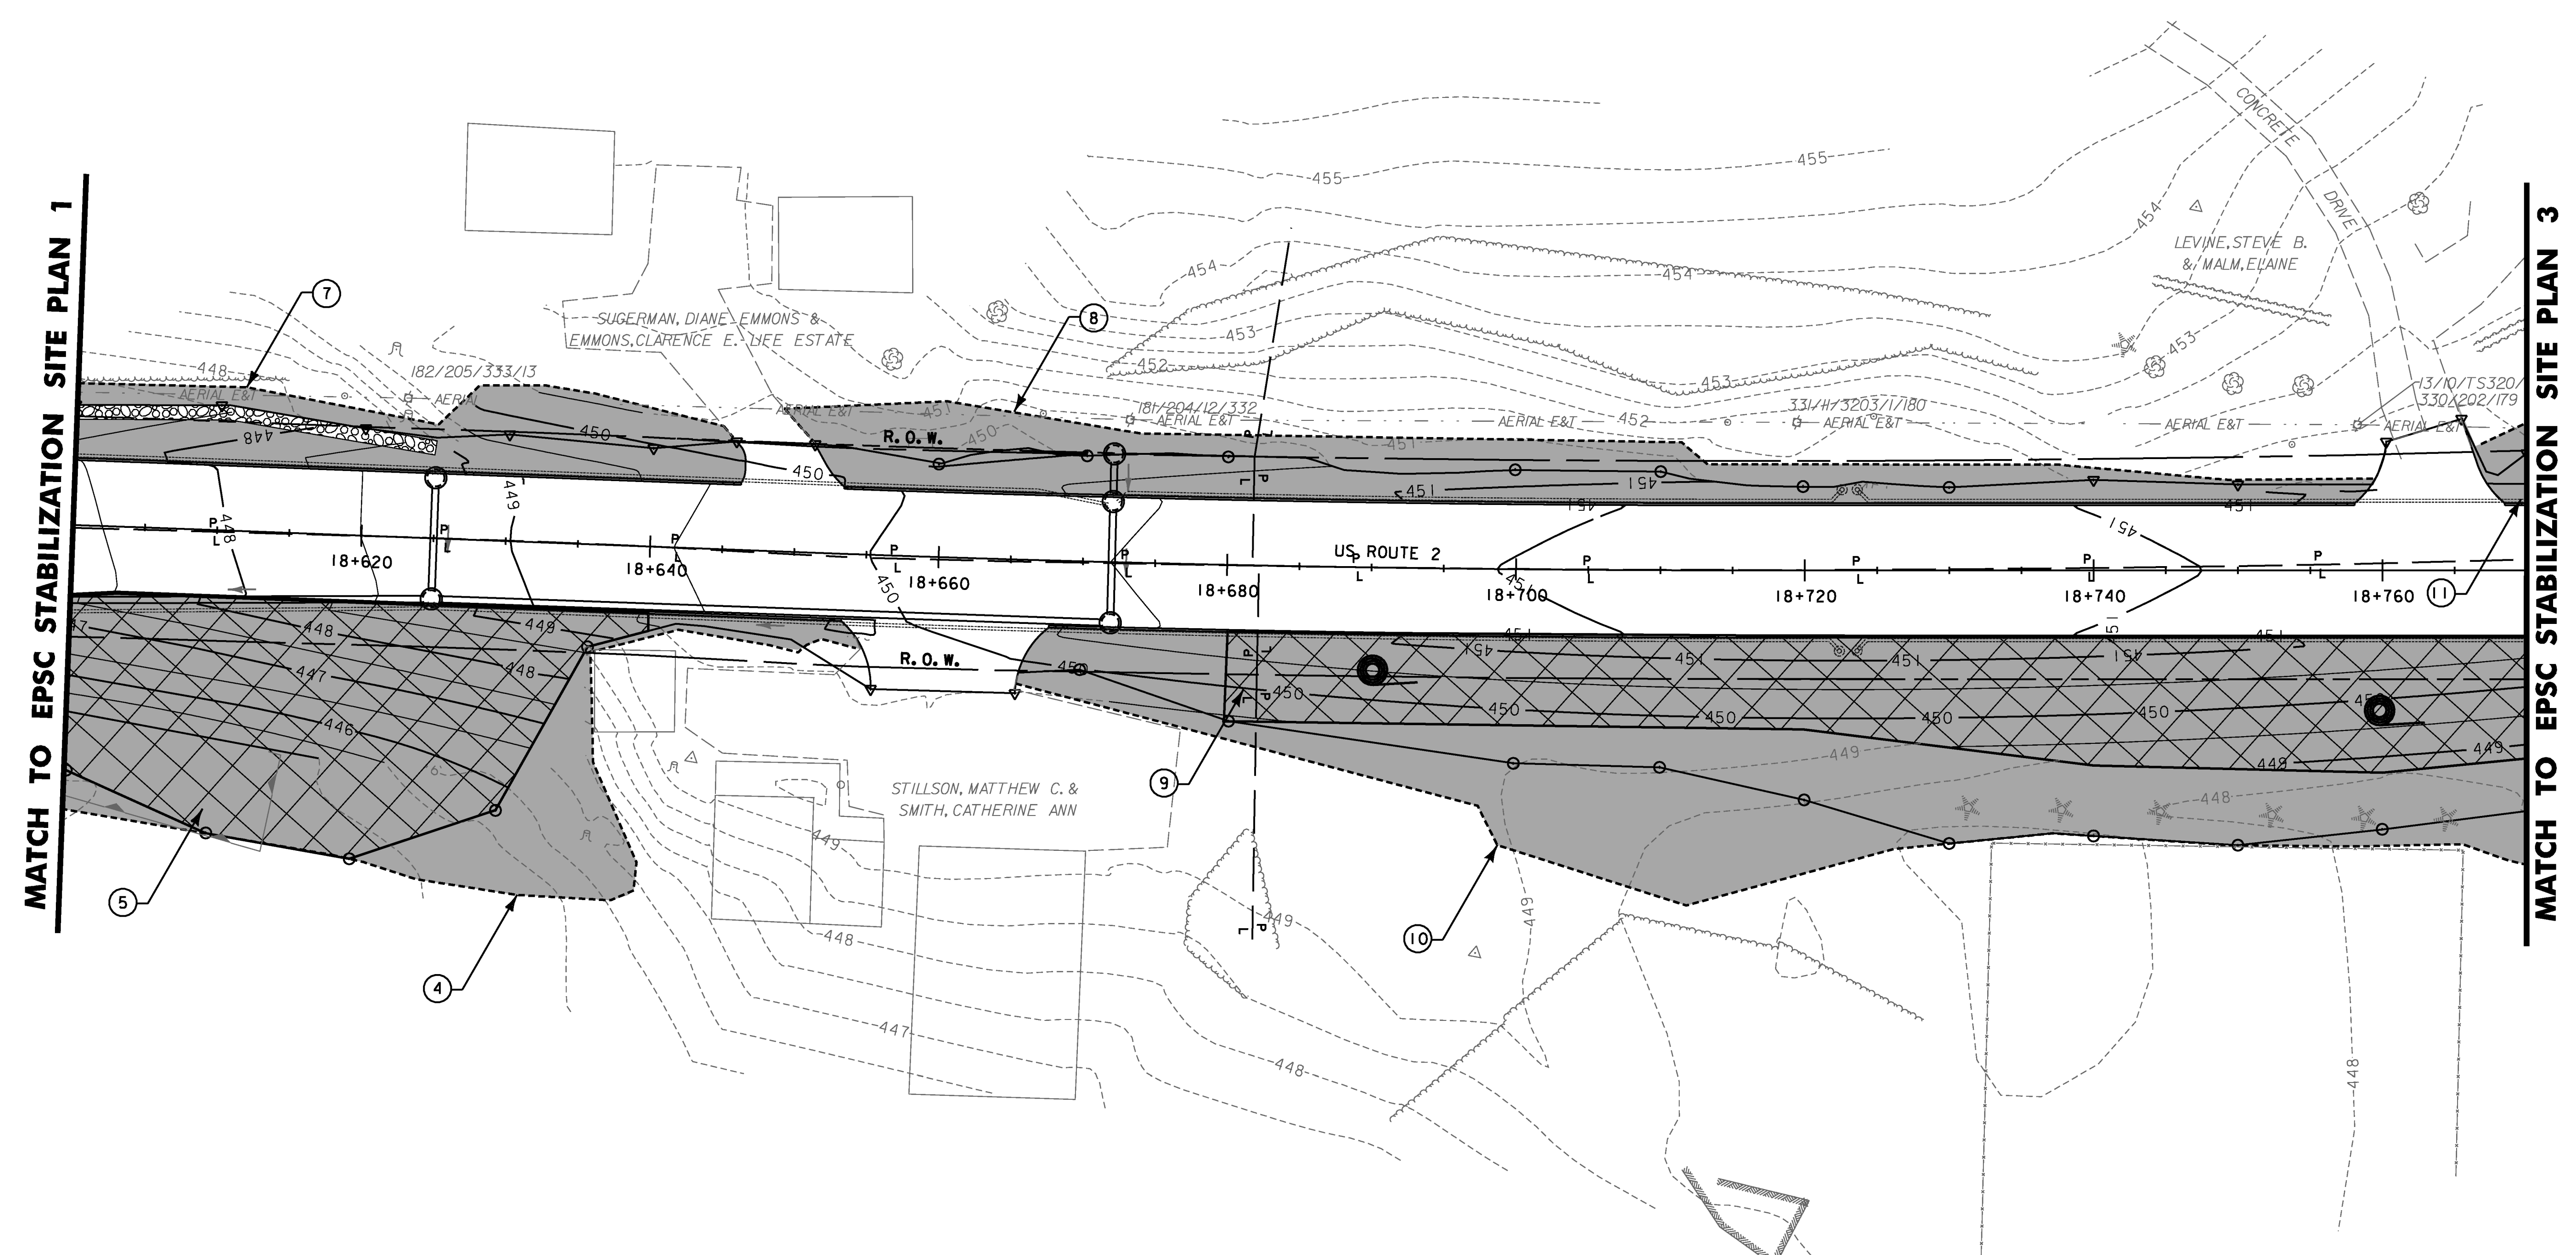


MATCH TO EPSC STABILIZATION SITE PLAN 1

MATCH TO EPSC STABILIZATION SITE PLAN 3

**NOTE:**  
1. SEE EPSC STABILIZATION SITE PLAN EST-1 FOR GENERAL NOTES AND LEGEND

STA 18+600 TO 18+770

<b>DATUM</b>	
VERTICAL	NAVD88
HORIZONTAL	NAD83(92)

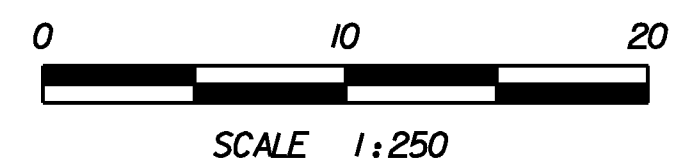

PROJECT NAME:	DANVILLE
PROJECT NUMBER:	F EGC 028-3(32)
FILE NAME:	...\\plotfiles\EPSC EST-02.prf
DESIGN SUPERVISOR:	GARY SANTY
DESIGNED BY:	STANTEC
EPSC STABILIZATION PLAN EST-2	
PLOT DATE:	1/18/2011
DRAWN BY:	STANTEC
CHECKED BY:	STANTEC
SHEET	130 OF 306

1/18/2011 10:52:33 PM v:\1953\active\09530033\_0952\highway\plotfiles\EPSC EST-02.prf