



AREA NUMBER	651.15 - SEED 651.25 - HAY MULCH	651.15 - SEED 653.20 - TEMPORARY EROSION MATTING
	AREAS (SM)	AREAS (SM)
12	166.7	
13	513.8	
14	134.6	
15	633.4	
16	125.5	
17	83.1	

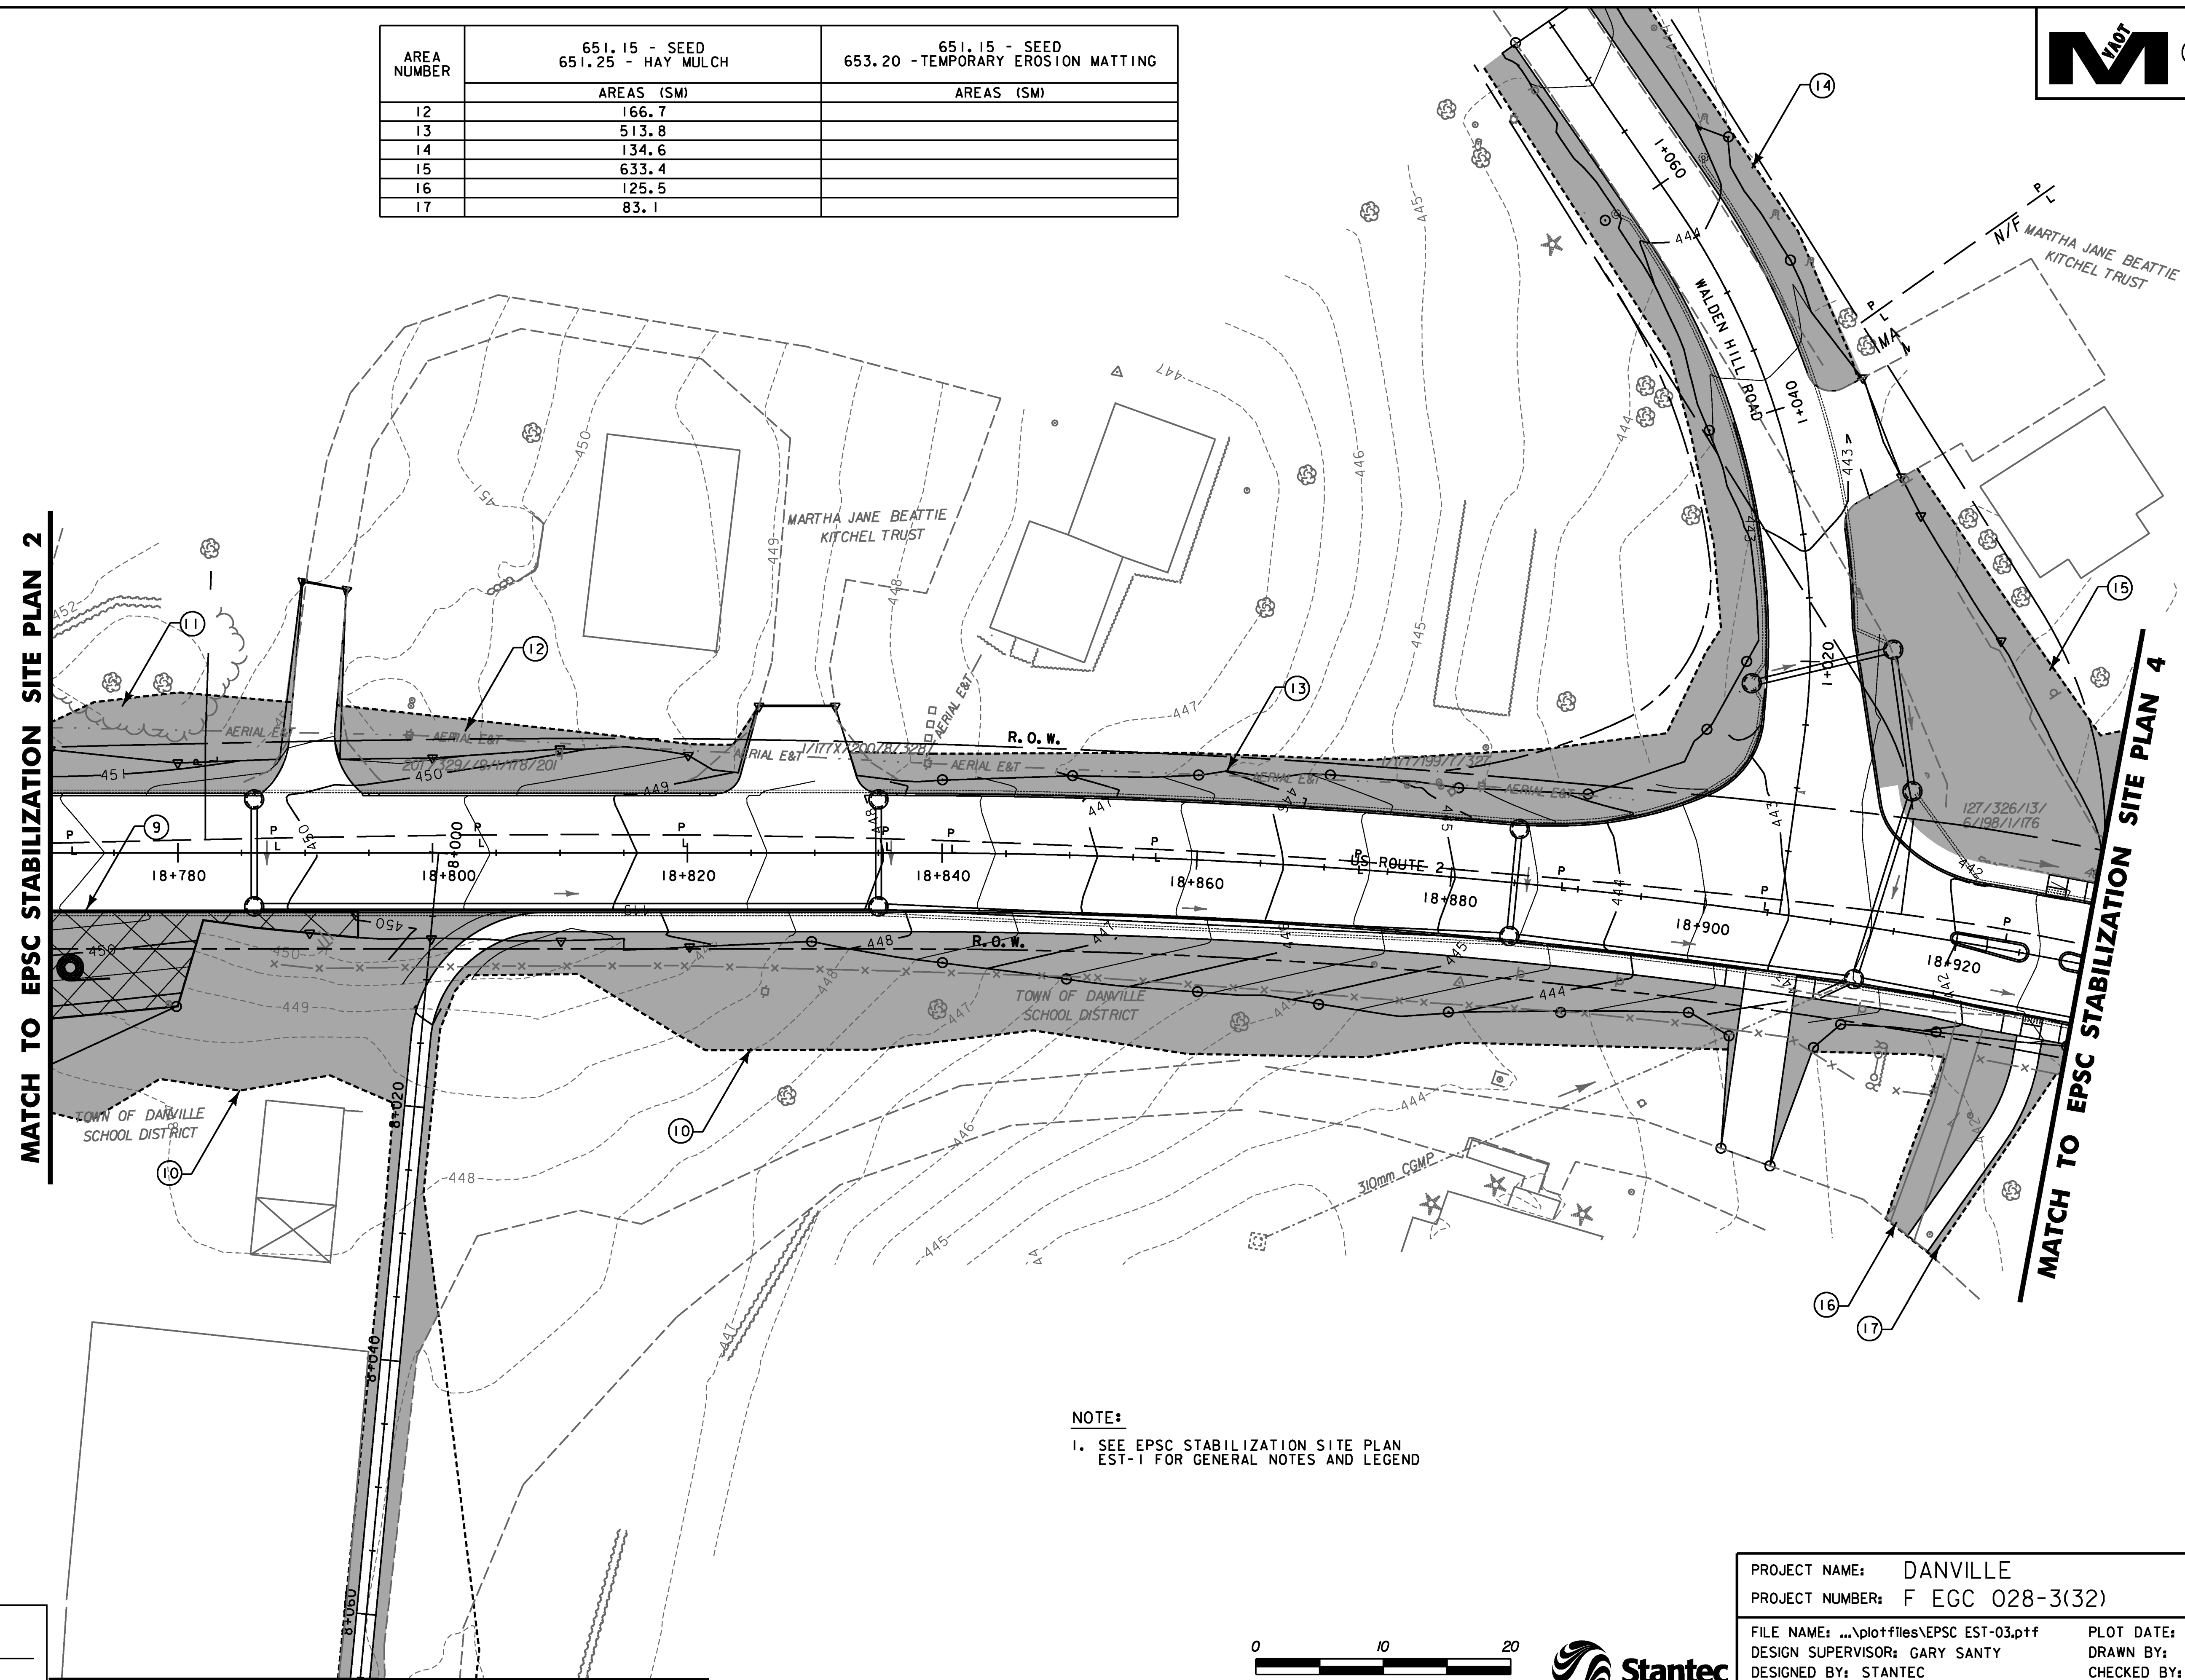

NOTE:
1. SEE EPSC STABILIZATION SITE PLAN EST-1 FOR GENERAL NOTES AND LEGEND

DATUM	
VERTICAL	NAVD88
HORIZONTAL	NAD83(92)

MATCH TO EPSC STABILIZATION SITE PLAN 11

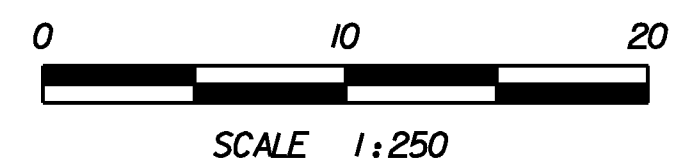

PROJECT NAME:	DANVILLE	PLOT DATE:	1/18/2011
PROJECT NUMBER:	F EGC 028-3(32)	DRAWN BY:	STANTEC
FILE NAME:	...\\plotfiles\EPSC EST-03.ptf	DESIGNED BY:	STANTEC
DESIGN SUPERVISOR:	GARY SANTY	CHECKED BY:	STANTEC
EPSC STABILIZATION PLAN EST-3		SHEET	131 OF 306

1/18/2011 11:52:35 PM v:\1953\active\1953\0033_0192\highway\plotfiles\EPSC EST-03.ptf