


MATCH TO EPSC STABILIZATION SITE PLAN 5

MATCH TO EPSC STABILIZATION SITE PLAN 8

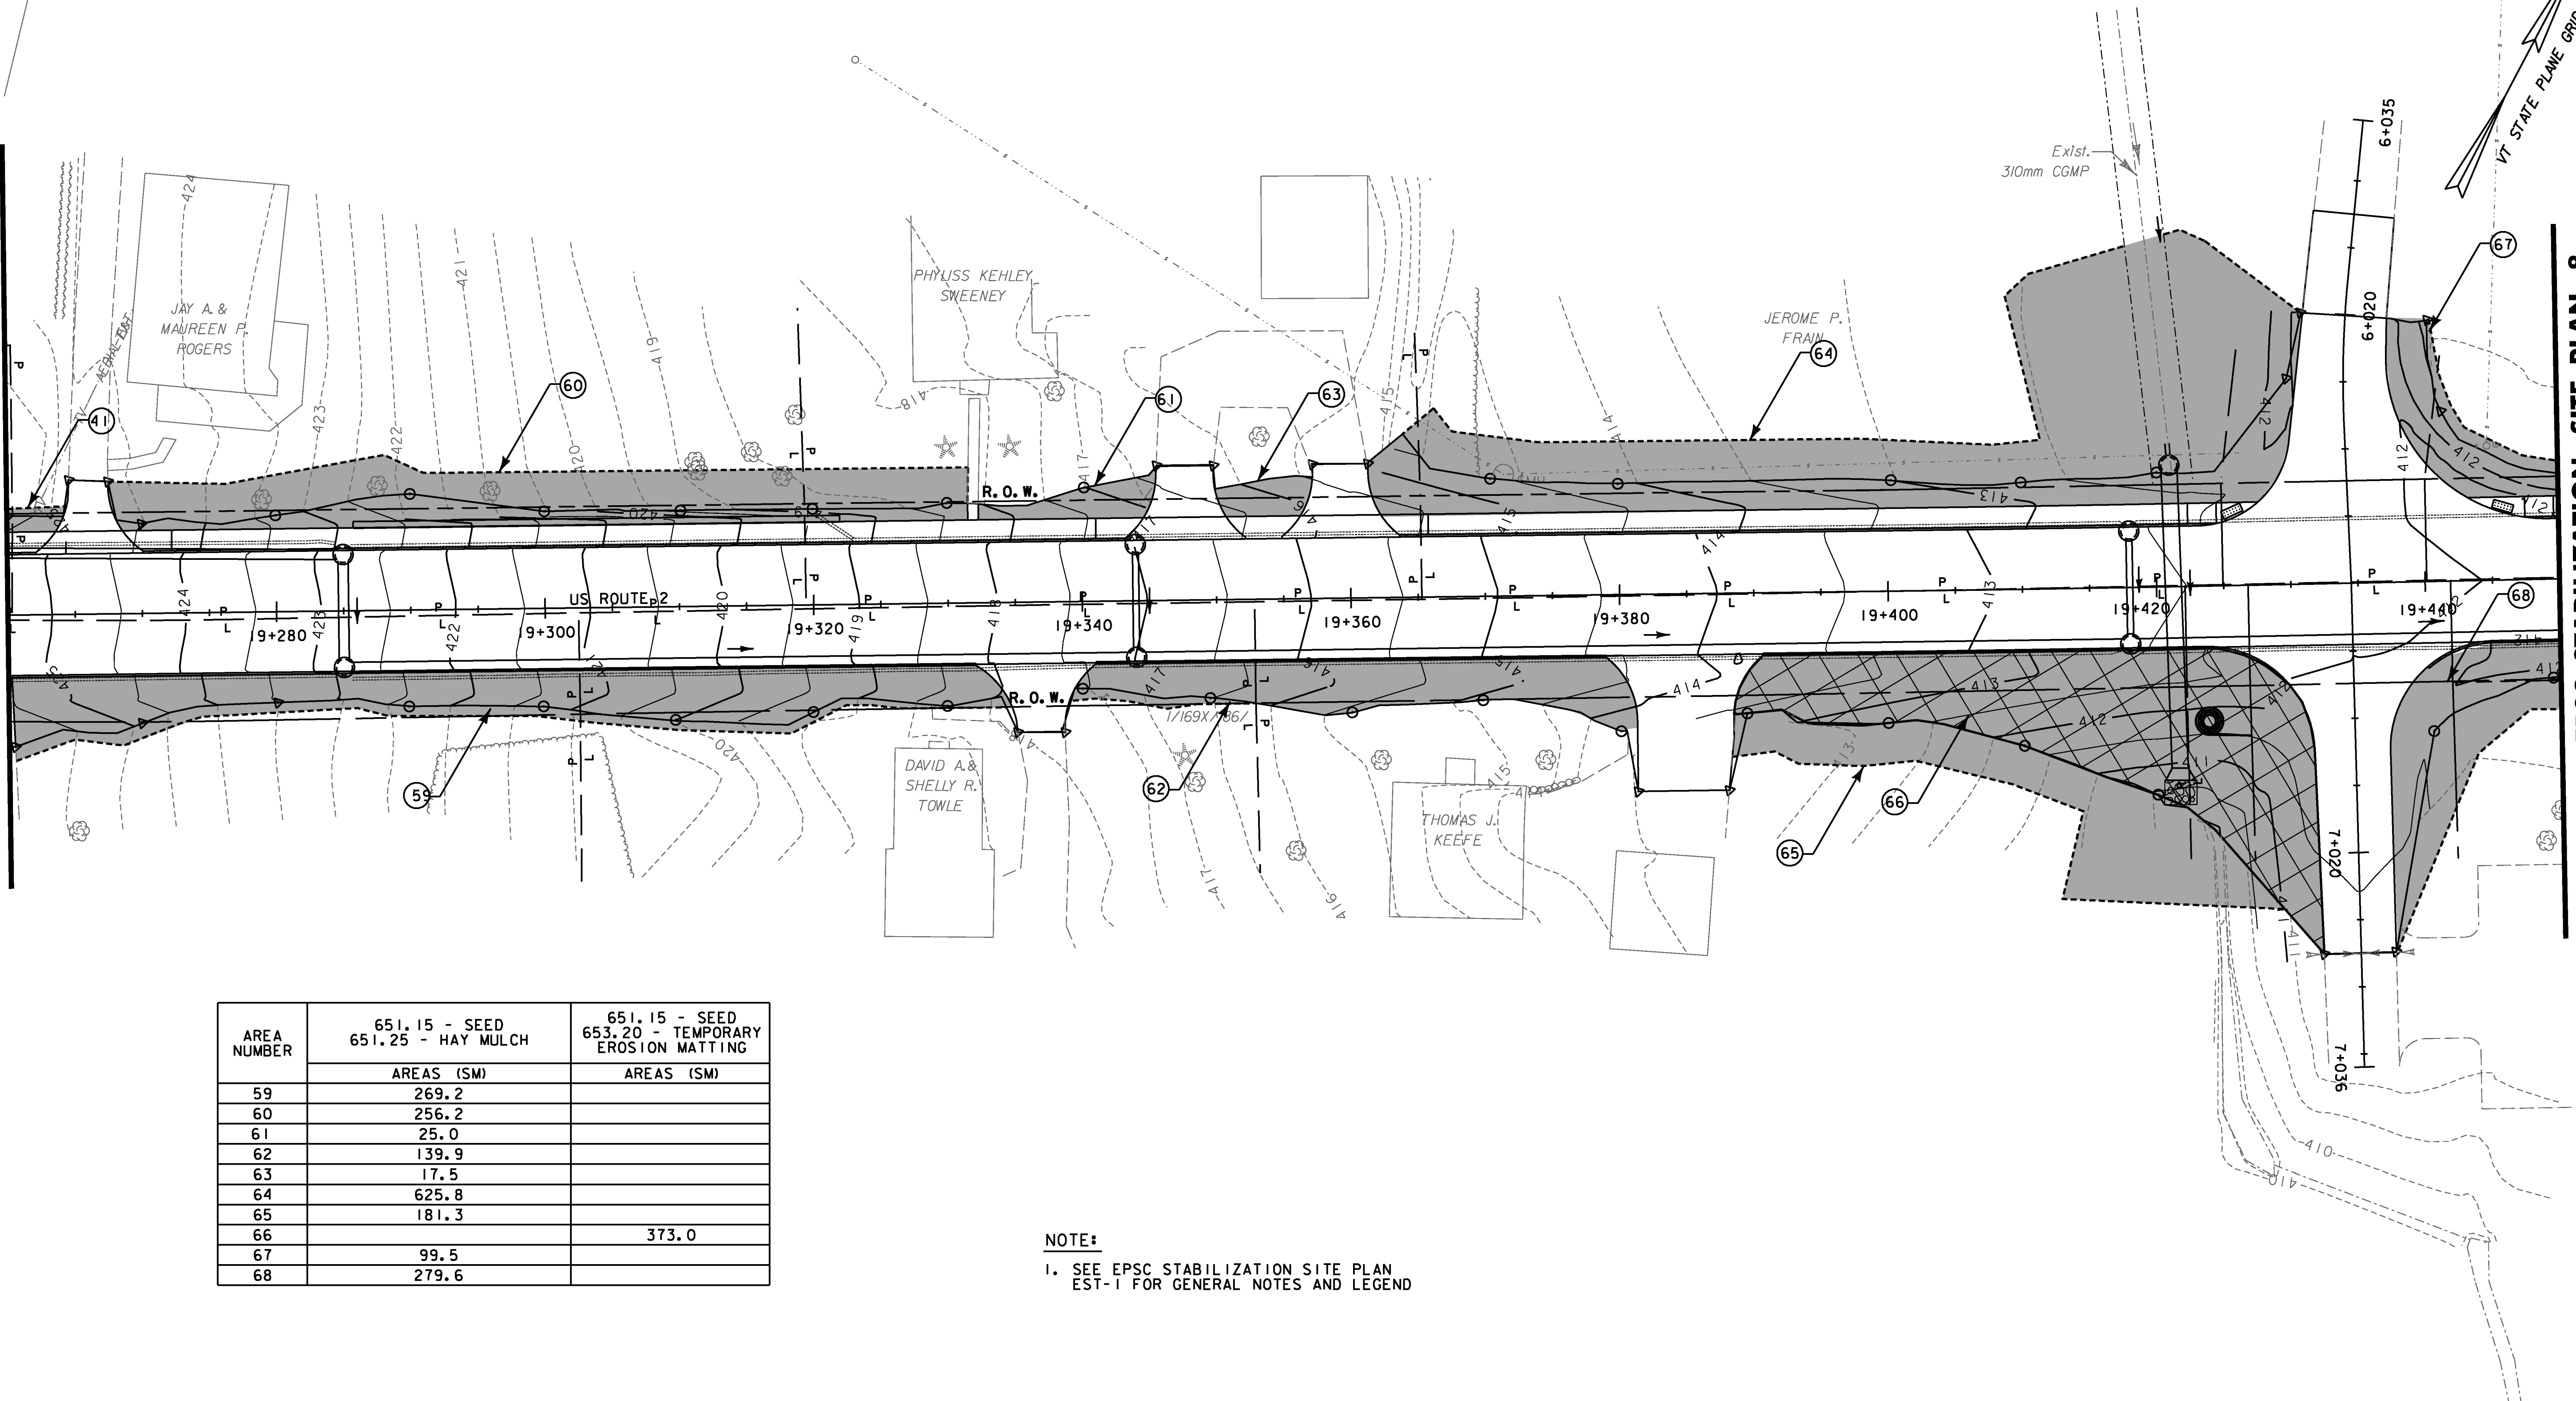


AREA NUMBER	651.15 - SEED 651.25 - HAY MULCH	651.15 - SEED 653.20 - TEMPORARY EROSION MATTING
	AREAS (SM)	AREAS (SM)
59	269.2	
60	256.2	
61	25.0	
62	139.9	
63	17.5	
64	625.8	
65	181.3	
66		373.0
67	99.5	
68	279.6	

**NOTE:**  
1. SEE EPSC STABILIZATION SITE PLAN EST-1 FOR GENERAL NOTES AND LEGEND

STA 19+260 TO 19+450

**DATUM**  
VERTICAL NAVD88  
HORIZONTAL NAD83(92)

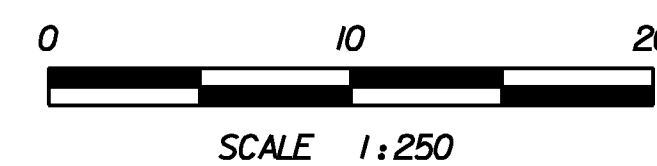

PROJECT NAME: DANVILLE  
PROJECT NUMBER: F EGC 028-3(32)  
FILE NAME: ...\\plotfiles\EPSC EST-07.ptf  
DESIGN SUPERVISOR: GARY SANTY  
DESIGNED BY: STANTEC  
**EPSC STABILIZATION PLAN EST-7**

PLOT DATE: 1/18/2011  
DRAWN BY: STANTEC  
CHECKED BY: STANTEC  
SHEET 135 OF 306