



**MATCH TO EPSC STABILIZATION SITE PLAN 3**

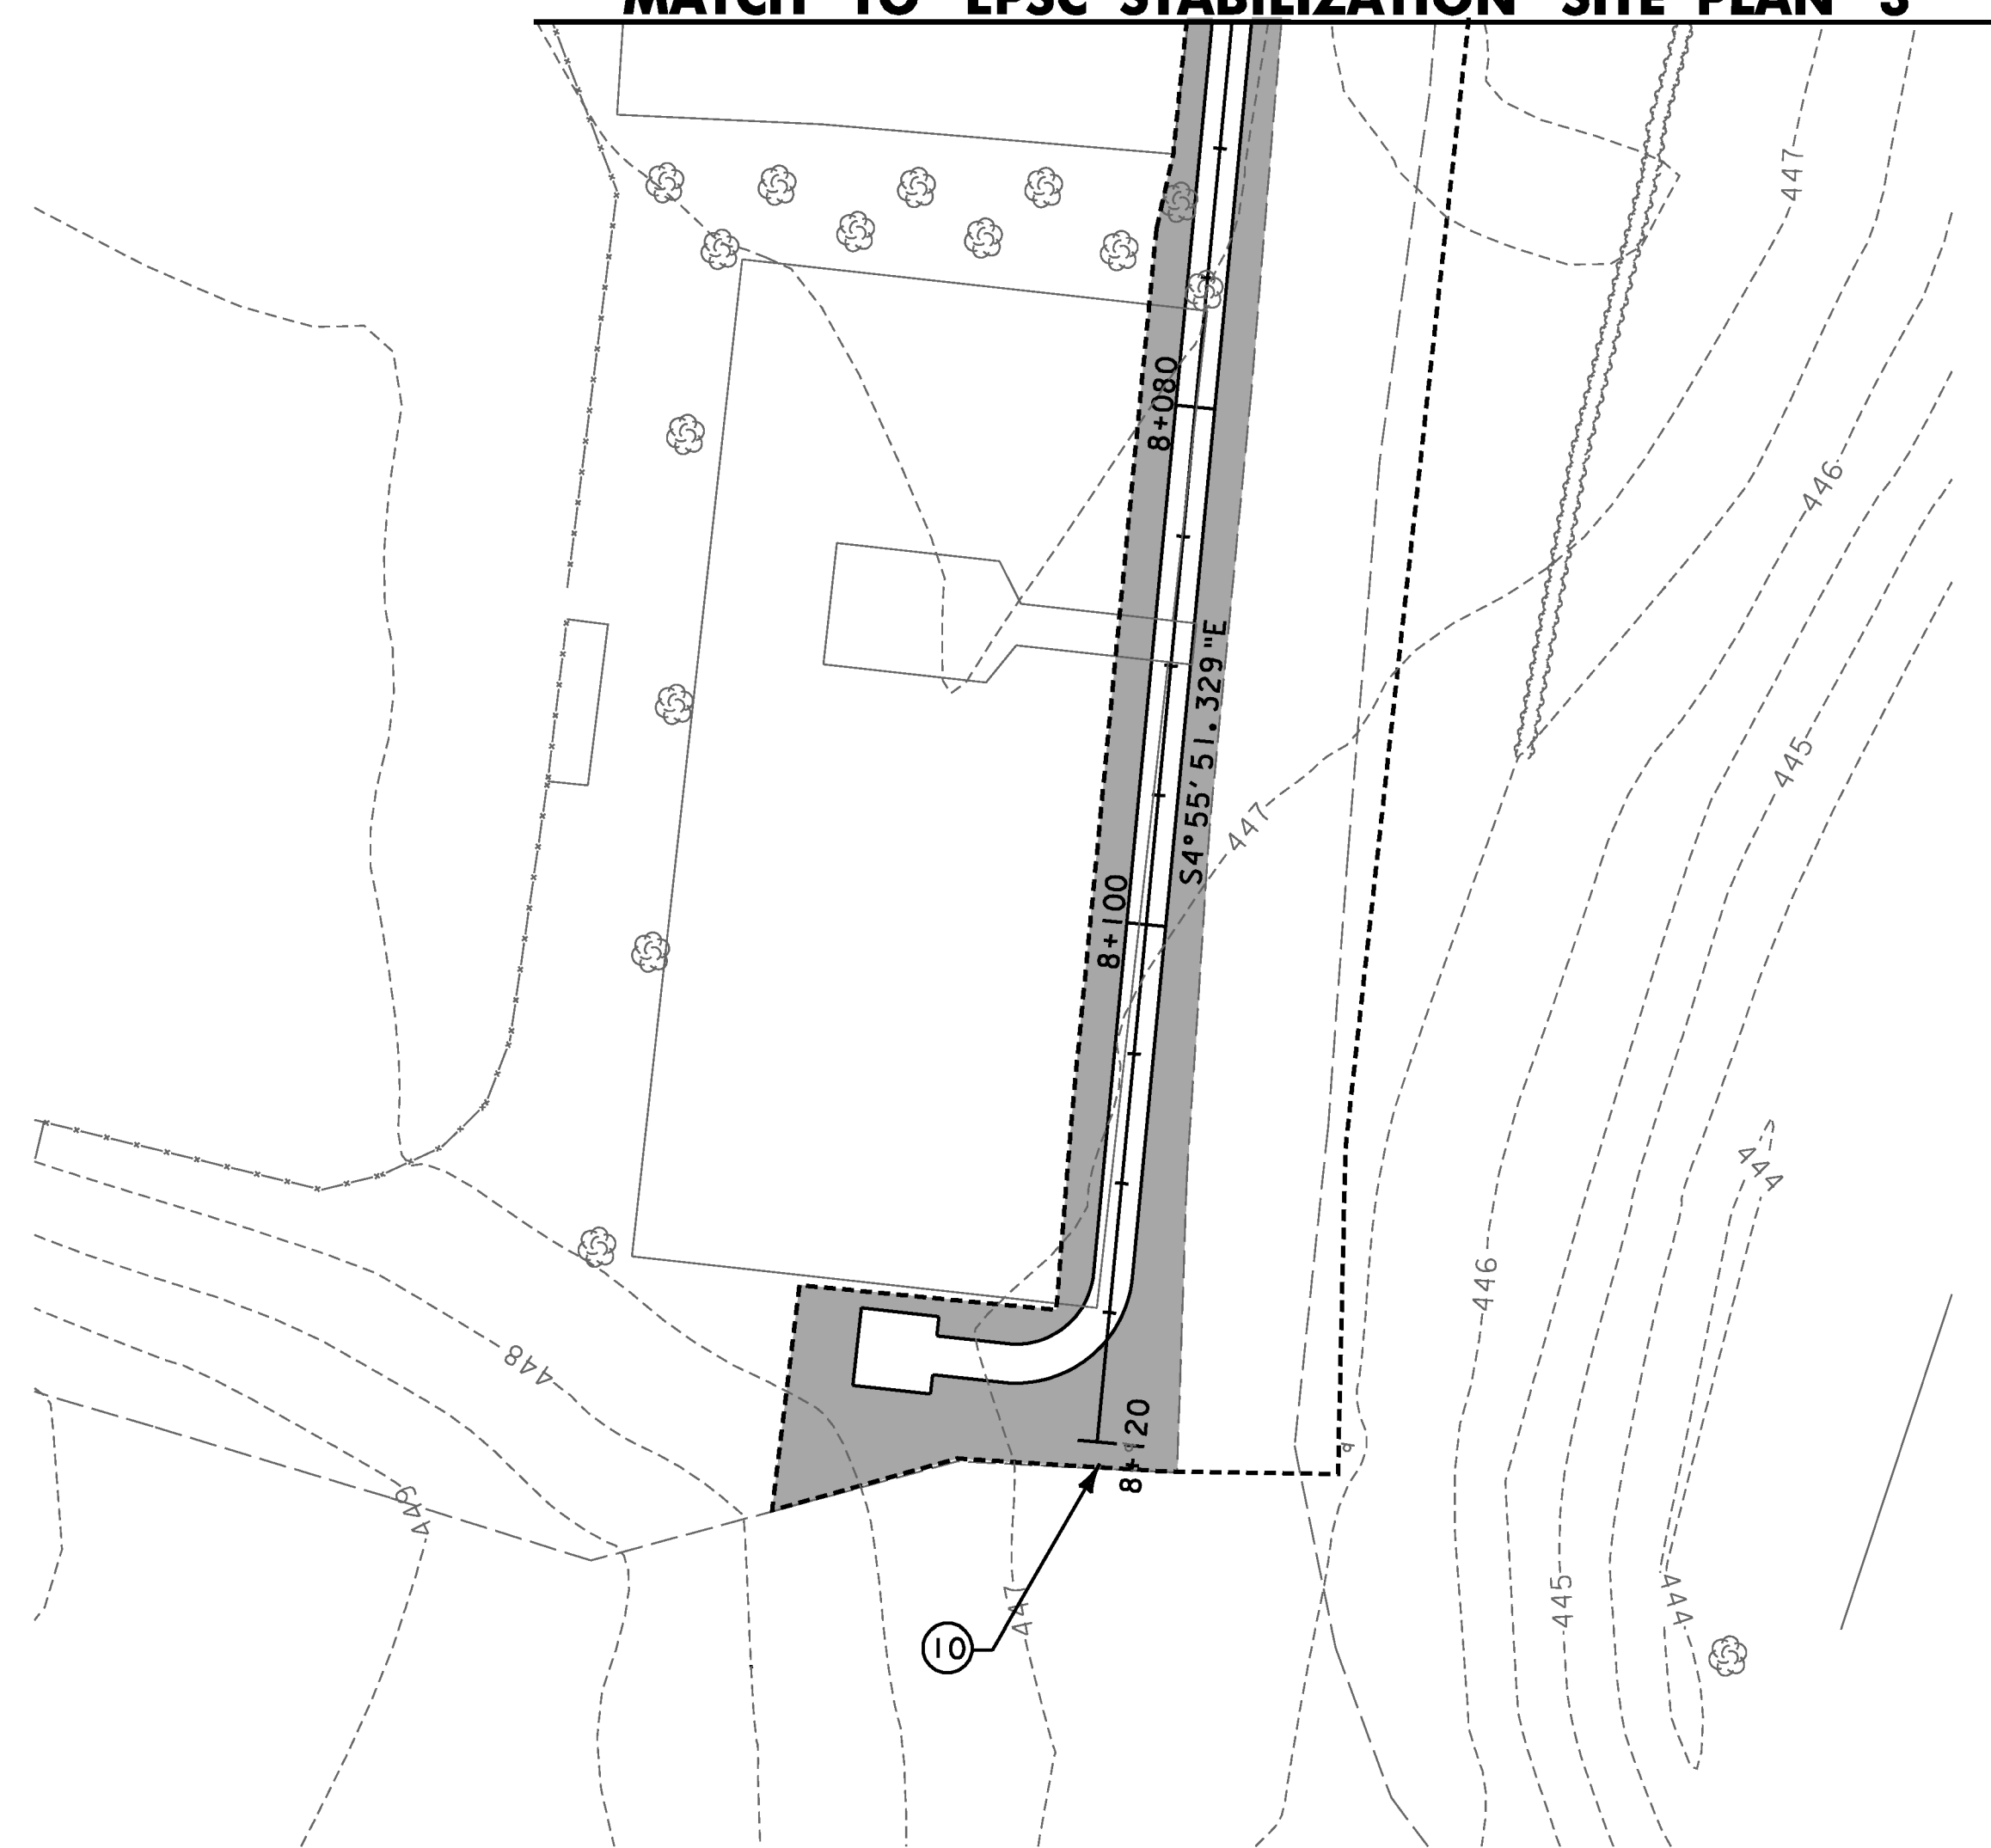

**NOTE:**

- 1. SEE EPSC STABILIZATION SITE PLAN EST-1 FOR GENERAL NOTES AND LEGEND

<b>DATUM</b>	
VERTICAL	NAVD88
HORIZONTAL	NAD83(92)

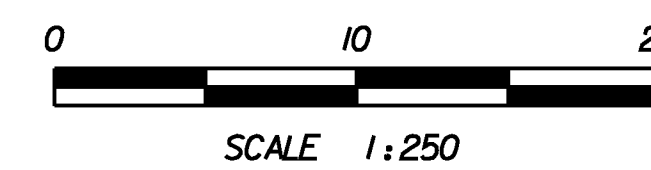

PROJECT NAME: DANVILLE	PLOT DATE: 1/18/2011
PROJECT NUMBER: F EGC 028-3(32)	DRAWN BY: STANTEC
FILE NAME: ...\\plotfiles\EPSC EST-11.ptf	CHECKED BY: STANTEC
DESIGN SUPERVISOR: GARY SANTY	SHEET 139 OF 306
DESIGNED BY: STANTEC	
<b>EPSC STABILIZATION PLAN EST-11</b>	

1/18/2011 4:52:50 PM v:\1953\active\1953\0033\_0192\highway\plotfiles\EPSC EST-11.ptf