


1  
BSP-1  
FLOOR PLAN  
SCALE: 1/4"=1'-0"

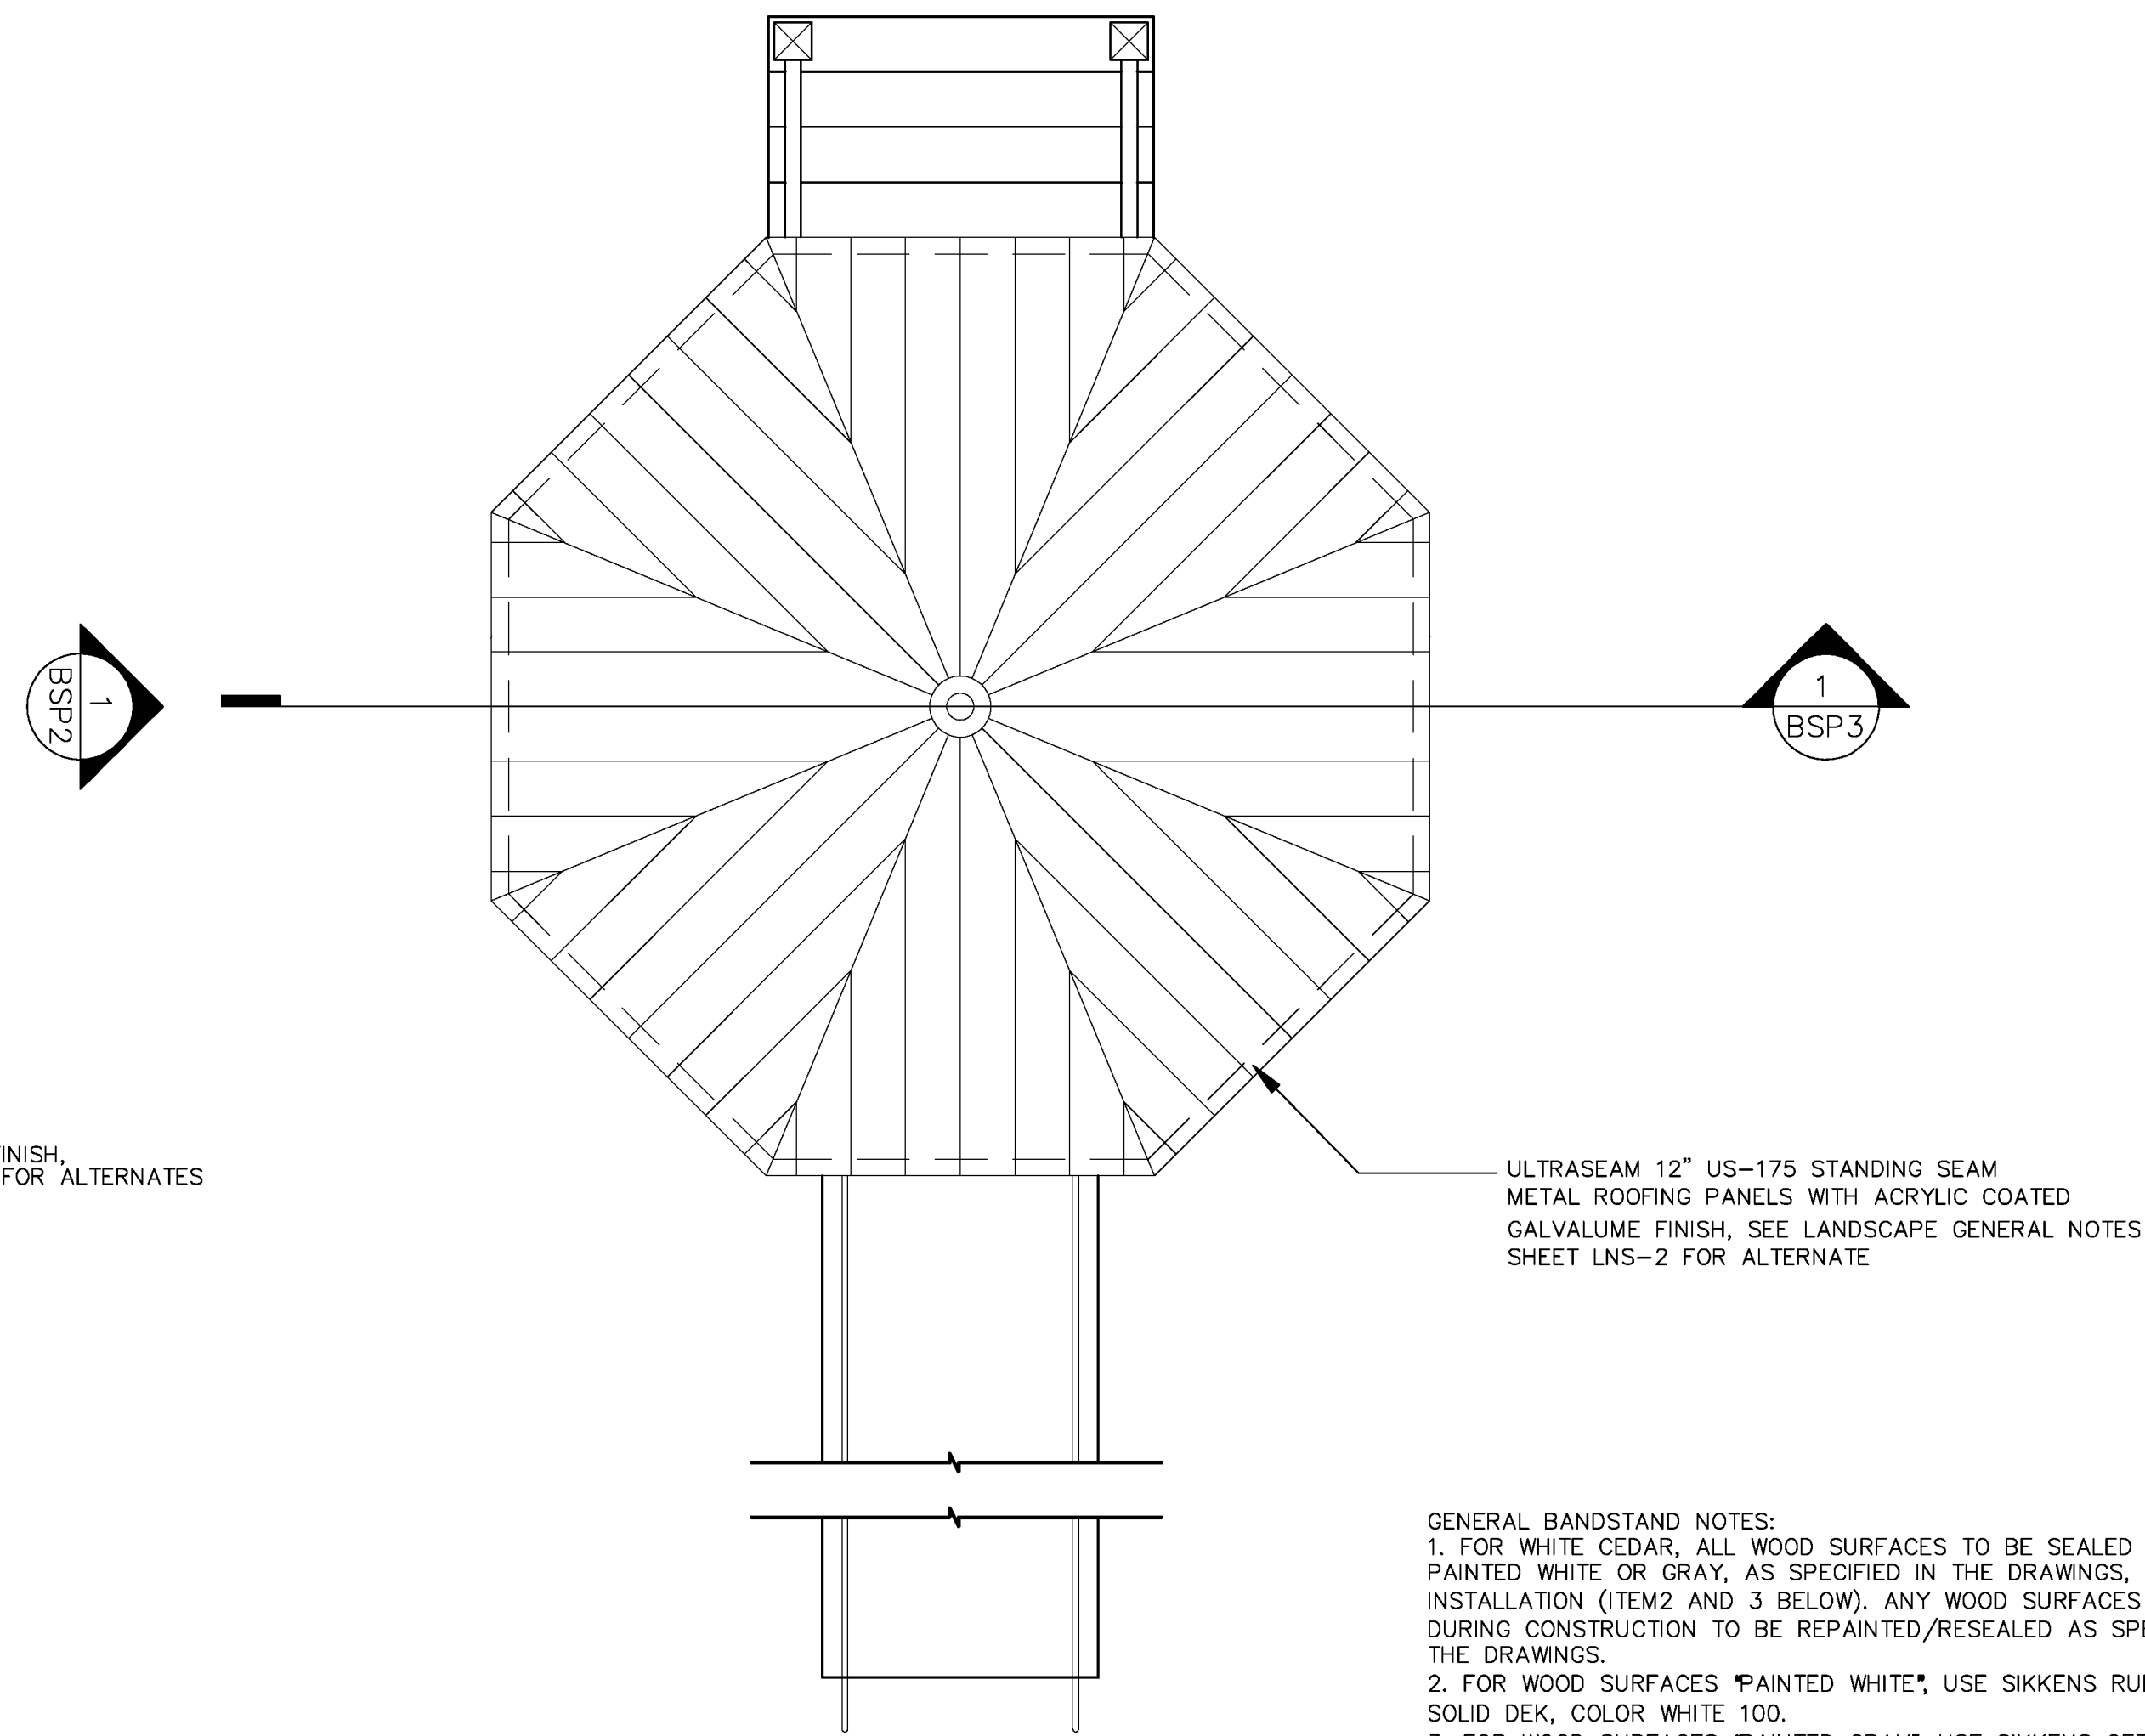

2  
BSP-1  
ROOF PLAN  
SCALE: 1/4"=1'-0"

- GENERAL BANDSTAND NOTES:
1. FOR WHITE CEDAR, ALL WOOD SURFACES TO BE SEALED AND PAINTED WHITE OR GRAY, AS SPECIFIED IN THE DRAWINGS, PRIOR TO INSTALLATION (ITEM 2 AND 3 BELOW). ANY WOOD SURFACES EXPOSED DURING CONSTRUCTION TO BE REPAINTED/RESEALED AS SPECIFIED IN THE DRAWINGS.
  2. FOR WOOD SURFACES PAINTED WHITE\*, USE SIKKENS RUBBOL® SOLID DEK, COLOR WHITE 100.
  3. FOR WOOD SURFACES PAINTED GRAY\*, USE SIKKENS CETOL® SRD SEMI-TRANSPARENT STAIN, COLOR FOG GRAY.
  4. SEE LANDSCAPE GENERAL NOTES SHEET LNS-2 FOR APPROVED MATERIAL ALTERNATES.
  5. ALL WORK ON THIS SHEET SHALL BE PAID UNDER ITEM 900.645 SPECIAL PROVISION (RECONSTRUCT BANDSTAND).
  6. COLLAR TIES, ROOF/CEILING FRAMING AND STRUCTURAL DESIGN TO BE DESIGNED BY THE CONTRACTOR. REFER TO SPECIAL PROVISIONS.
  7. ORIGINAL DESIGN BY TRUEXCULLINGS & PARTNERS ARCHITECTS.

TRUXCULLINGS &  
PARTNERS ARCHITECTS  
802 658 2775

**FLOOR PLAN & ROOF PLAN**

PROJECT NAME: DANVILLE	
PROJECT NUMBER: F EGC 028-3(32)	
FILE NAME: BSP 1	PLOT DATE: 1.19.2011
DESIGN SUPERVISOR: DR	DRAWN BY: LANDWORKS
DESIGNED BY: LANDWORKS	CHECKED BY: DR
BAND STAND PLAN BSP-1	SHEET 205 OF 306