


- STONE FILL, TYPE I (MOD. - CHECK DAM)**  
30+20 RT ~ 32+50 RT SPACED EVERY 10' - 23 EACH (TEMPORARY)  
33+50 RT (TEMPORARY)  
34+50 RT (TEMPORARY)
- STONE FILL, TYPE I (MOD. - INLET PROTECTION)**  
PROP. CB @ 31+70.0 RT  
PROP. CB @ 31+70.0 LT  
PROP. CB @ 34+20.0 RT  
PROP. CB @ 34+20.0 LT
- SNOW FENCE (MOD. - PDF)**  
30+00 ~ 35+00 LT
- GEOTEXTILE FABRIC FOR FILTERS**  
PROP. CB 31+70.0 RT (9' S.F. INLET PROTECTION)  
PROP. CB 31+70.0 LT (9' S.F. INLET PROTECTION)  
EXIST. DI 31+99.7 LT (9' S.F. INLET PROTECTION)  
EXIST. DI 33+28.2 LT (9' S.F. INLET PROTECTION)  
PROP. CB 34+20.0 RT (9' S.F. INLET PROTECTION)  
PROP. CB 34+20.0 LT (9' S.F. INLET PROTECTION)
- SEED**  
30+00 ~ 35+00 RT  
30+00 ~ 35+00 LT
- SEED ~ WINTER RYE**  
30+00 ~ 35+00 RT  
30+00 ~ 35+00 LT
- HAY MULCH**  
30+00 ~ 35+00 RT  
30+00 ~ 35+00 LT
- EROSION MATTING**  
30+00 ~ 35+00 RT

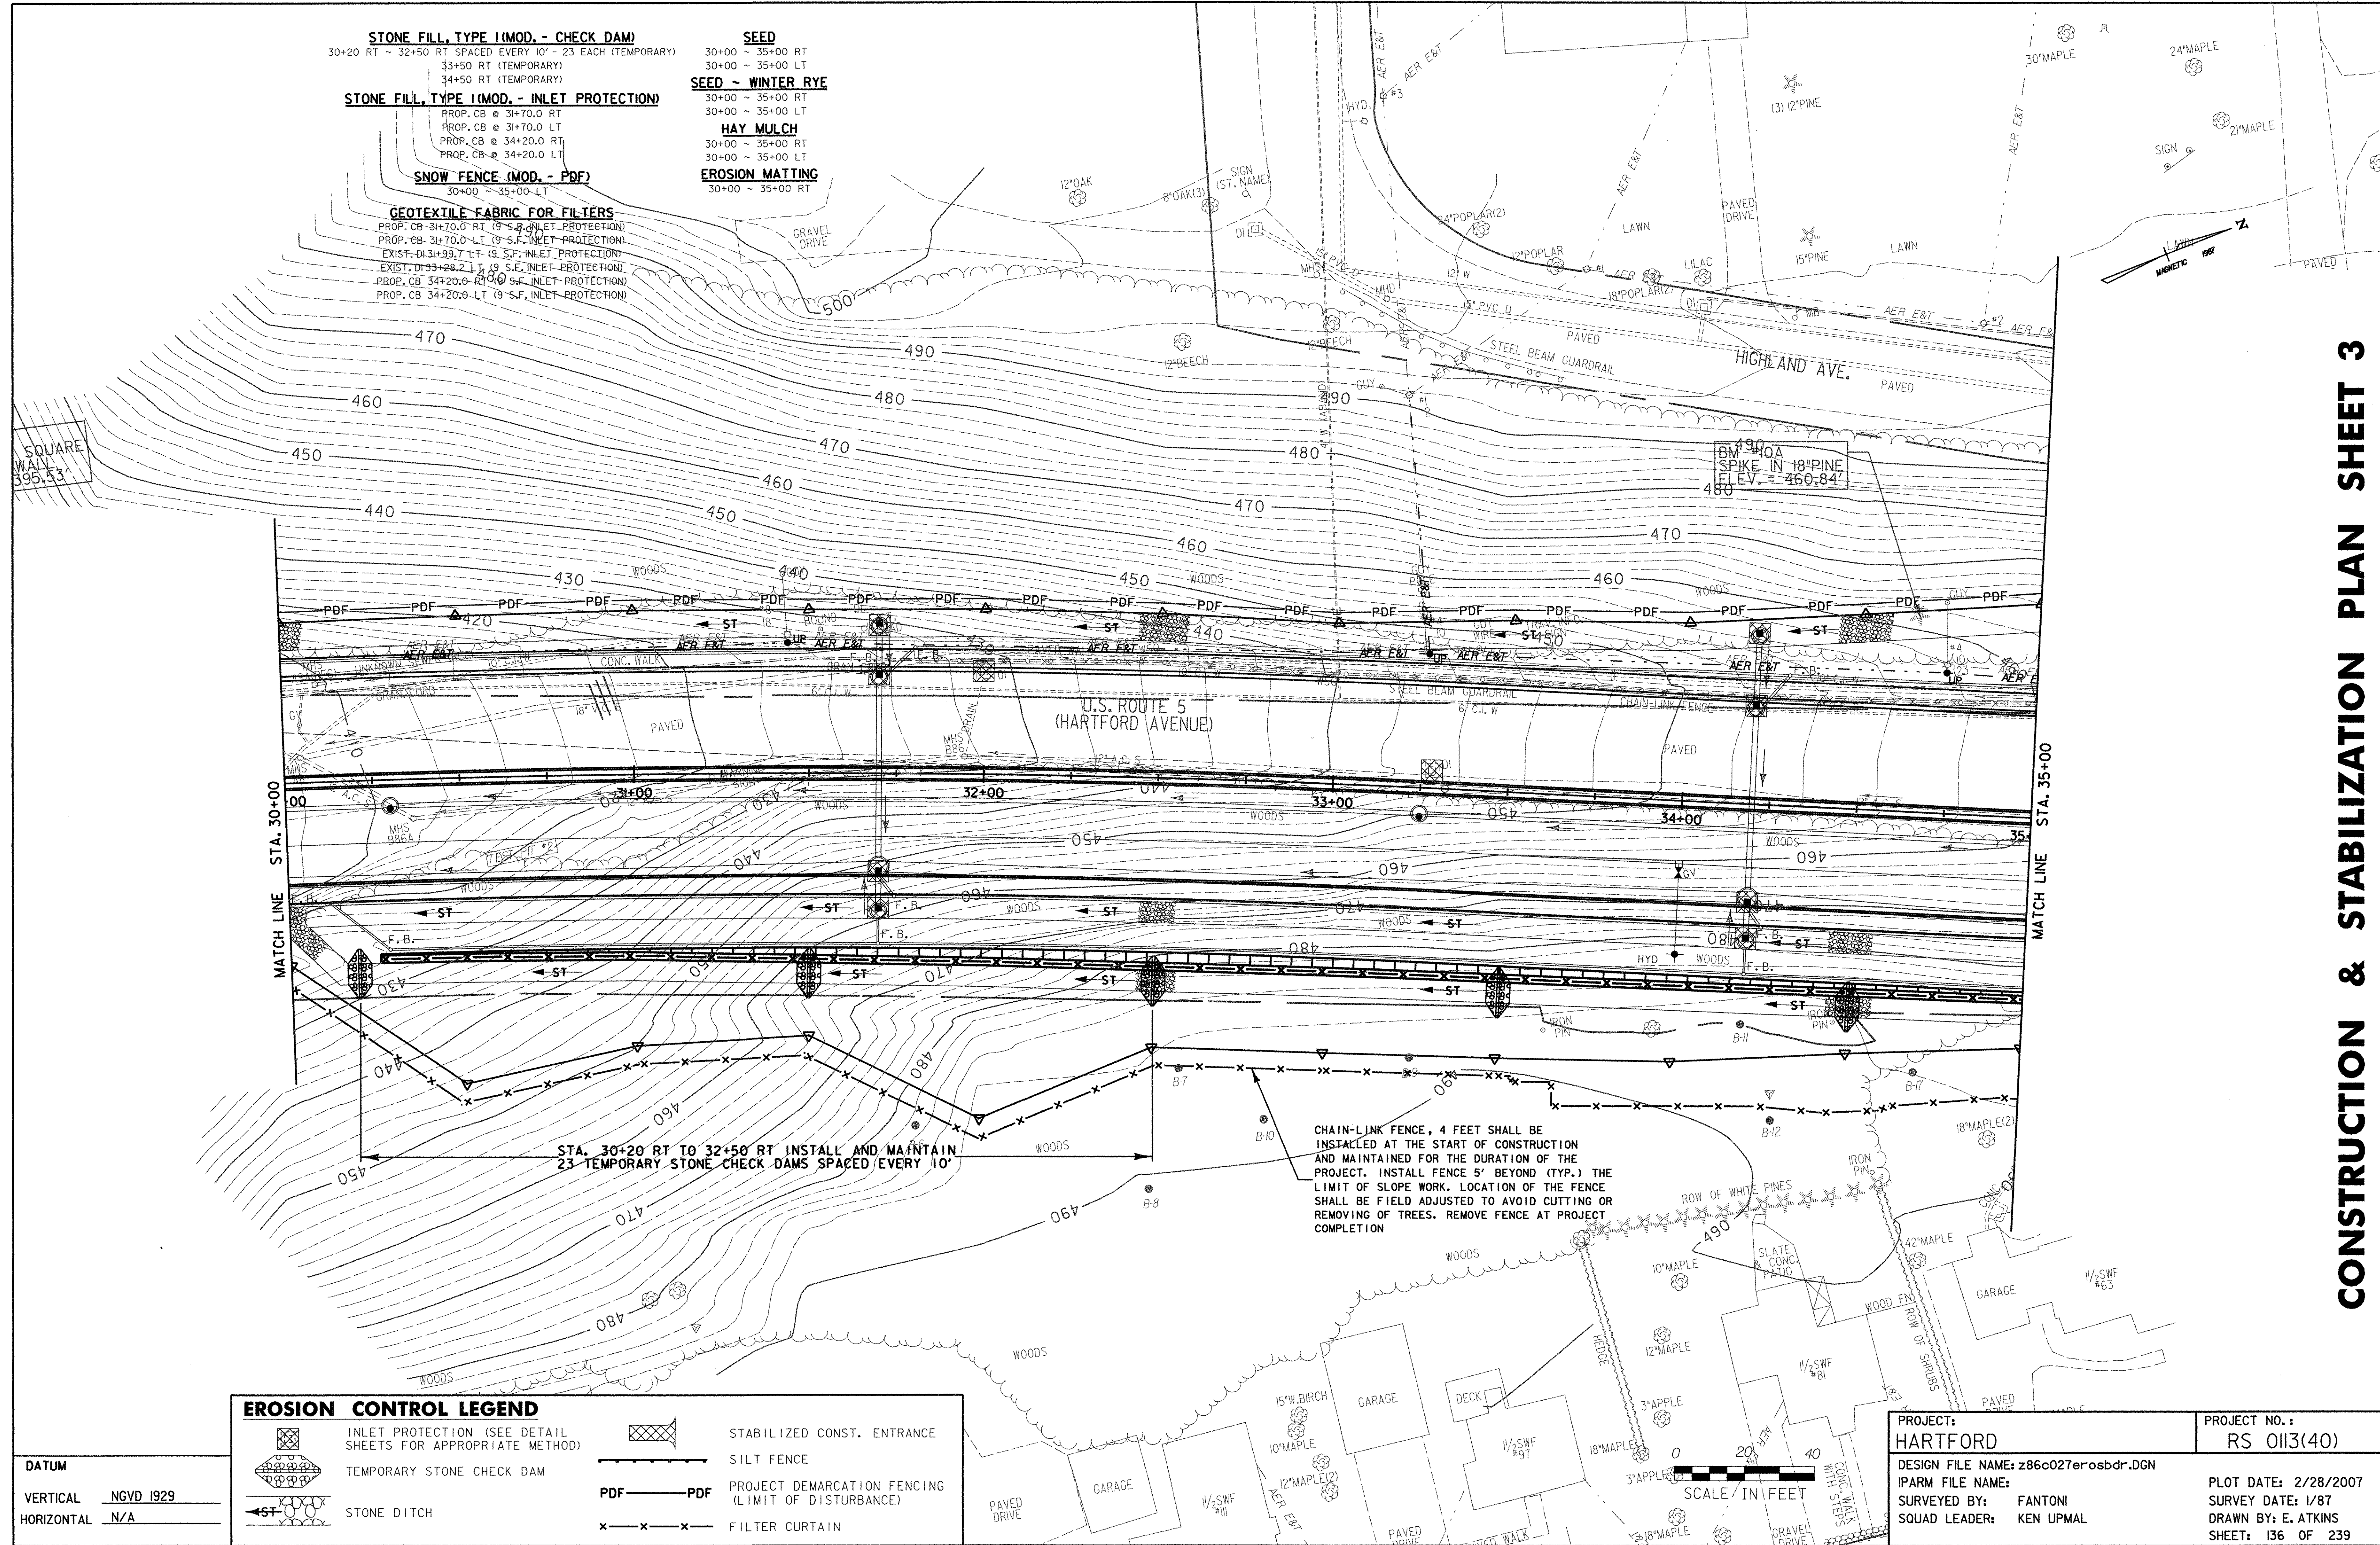

EROSION CONTROL LEGEND	
	INLET PROTECTION (SEE DETAIL SHEETS FOR APPROPRIATE METHOD)
	TEMPORARY STONE CHECK DAM
	STONE DITCH
	STABILIZED CONST. ENTRANCE
	SILT FENCE
	PROJECT DEMARCATION FENCING (LIMIT OF DISTURBANCE)
	FILTER CURTAIN

**DATUM**  
VERTICAL NGVD 1929  
HORIZONTAL N/A

CHAIN-LINK FENCE, 4 FEET SHALL BE INSTALLED AT THE START OF CONSTRUCTION AND MAINTAINED FOR THE DURATION OF THE PROJECT. INSTALL FENCE 5' BEYOND (TYP.) THE LIMIT OF SLOPE WORK. LOCATION OF THE FENCE SHALL BE FIELD ADJUSTED TO AVOID CUTTING OR REMOVING OF TREES. REMOVE FENCE AT PROJECT COMPLETION

STA. 30+20 RT TO 32+50 RT INSTALL AND MAINTAIN 23 TEMPORARY STONE CHECK DAMS SPACED EVERY 10'

SCALE: 1" = 40'

PROJECT: <b>HARTFORD</b>	PROJECT NO.: RS 0113(40)
DESIGN FILE NAME: z86c027erosbdr.DGN	PLOT DATE: 2/28/2007
IPARM FILE NAME:	SURVEY DATE: 1/87
SURVEYED BY: FANTONI	DRAWN BY: E. ATKINS
SQUAD LEADER: KEN UPMAL	SHEET: 136 OF 239