


32+50.00

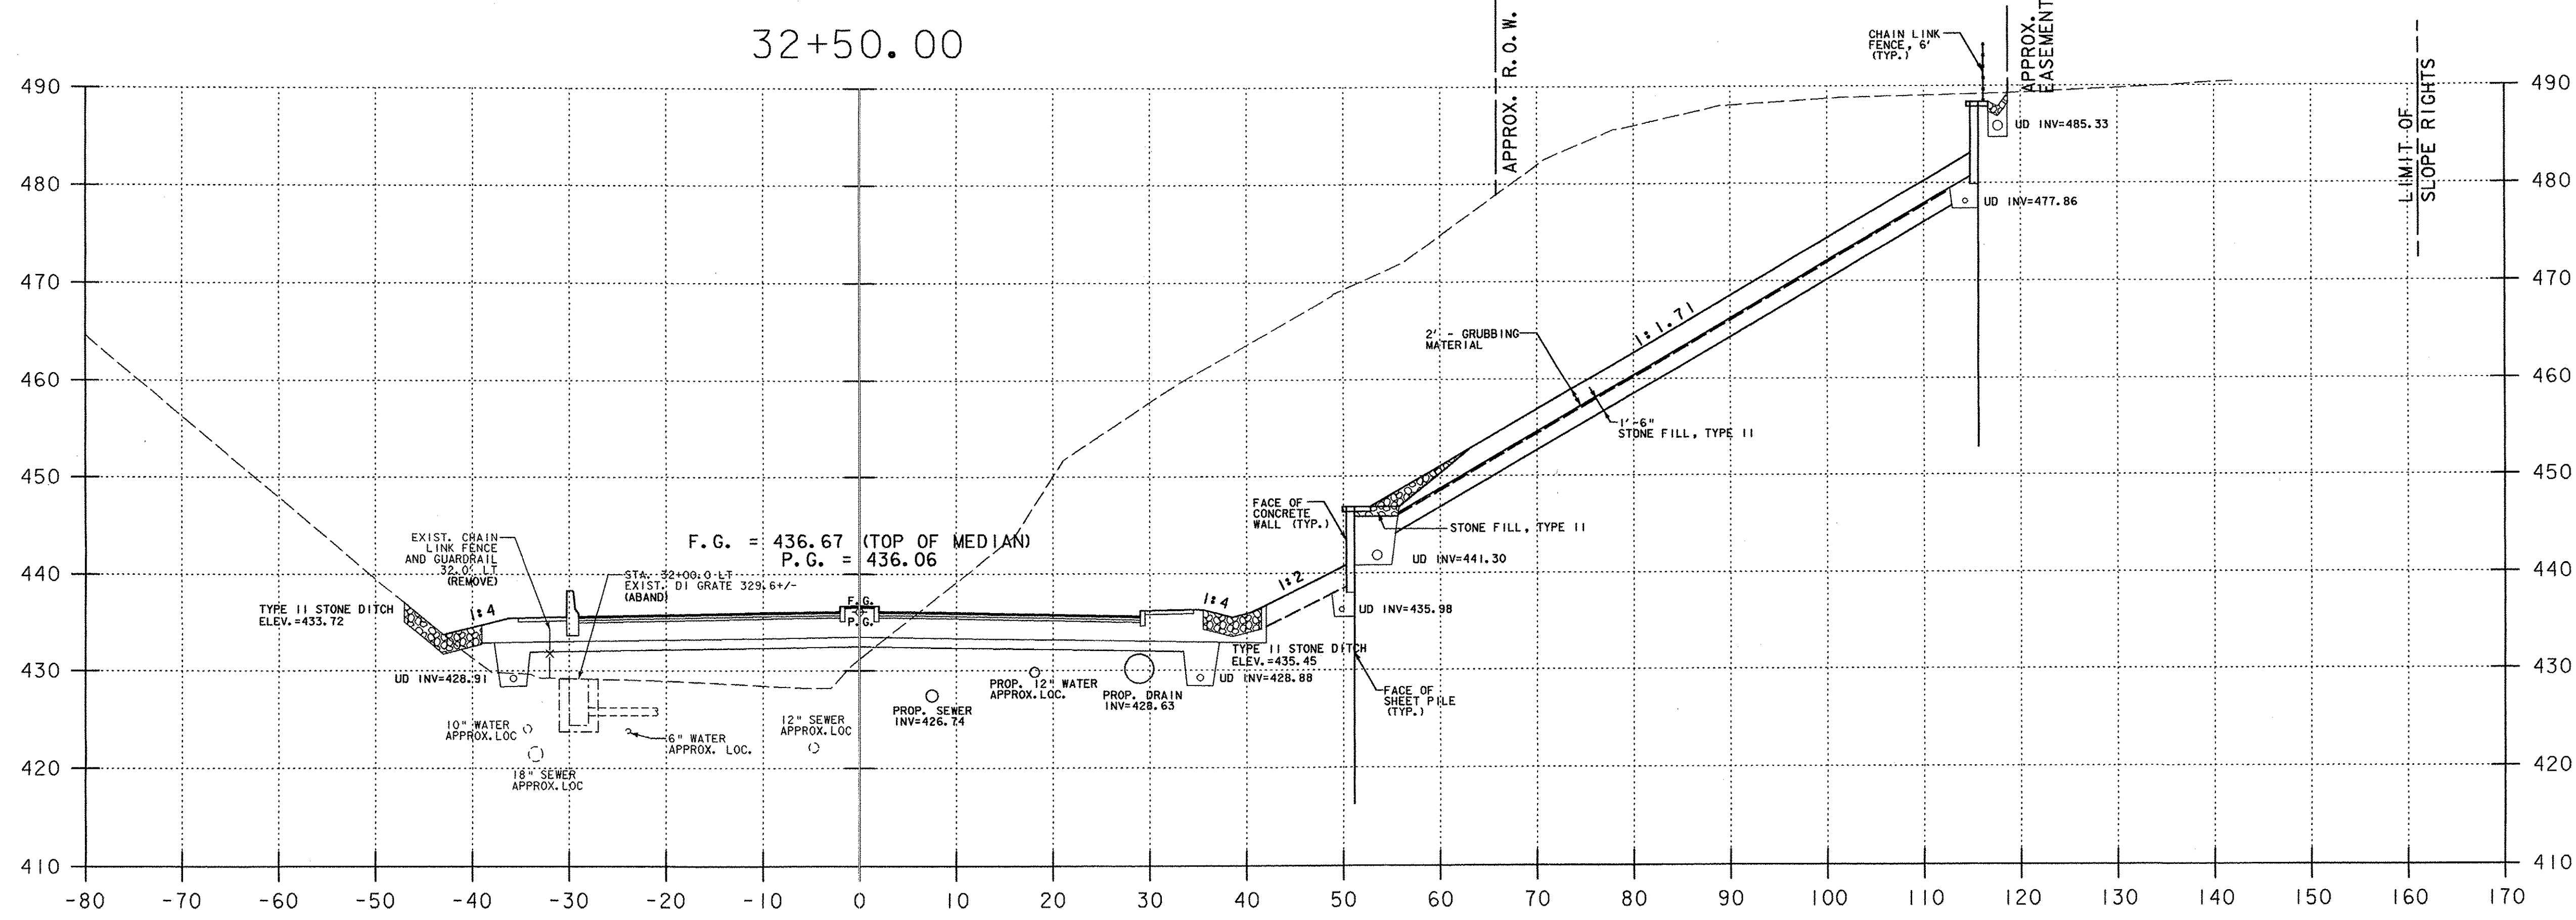

32+00.00

U.S. ROUTE 5 HARTFORD AVENUE

NOTES:

- 1) REFER TO ROADWAY LAYOUT AND UTILITY LAYOUT SHEETS FOR PROPOSED ABANDONMENT, REMOVAL, OR PROTECTION REQUIREMENTS OF EXISTING UTILITIES IN CONFLICT WITH PROPOSED WORK.
- 2) THE WALL SHOWN ON THE SECTIONS IS FOR PRESENTATION ONLY. SEE U.S. RTE. 5 SHEET PILE WALL PLAN AND PROFILE SHEETS AND DETAIL SHEETS FOR CONSTRUCTION REQUIREMENTS.

LEGEND:

- F.G. FINISHED GRADE
- P.G. PROFILE GRADE

PROJECT NAME:	HARTFORD	PLOT DATE:	3/13/2008
PROJECT NUMBER:	RS 0113(40)	DRAWN BY:	T. DUGUAY
FILE NAME:	...z86c027xsl.DGN	CHECKED BY:	D. WOTRING
PROJECT LEADER:		DESIGNED BY:	D. HOWEY
		SHEET	6 OF 14