



PROPOSED SEDIMENT DEWATERING LOCATION (CONTRACTOR TO PROVIDE DETAILS AND METHODOLOGY WITH COFFERDAM DESIGN.)

LEGEND	
	GRAVEL BAGS
	STONE CHECK DAMS
	SILT FENCE
	FILTER CURTAIN
	PROPOSED SLOPE LIMITS
	SOIL BOUNDARIES
	PROJECT DEMARCATION FENCE
	BARRIER FENCE
	RIPARIAN BUFFER ZONE
	EROSION CONTROL MATTING
	DROP INLET PROTECTION
	FILTER BAG

- NOTES:
1. THESE PLANS SHOW A CONCEPTUAL EROSION CONTROL PLAN, THE CONTRACTOR MUST SUBMIT A TEMPORARY EROSION CONTROL PLAN FOR APPROVAL.
 2. TEMPORARY EROSION CONTROL MEASURES ARE CONCEPTUALLY SHOWN. THE CONTRACTOR MAY RELOCATE TEMPORARY MEASURES TO IMPROVE EROSION CONTROL WITH APPROVAL OF THE RESIDENT ENGINEER AND ON SITE COORDINATOR. SILT FENCE SHALL NOT BE INSTALLED ACROSS CONTOURS.
 3. THE CONTRACTOR SHALL USE OTHER TEMPORARY EROSION CONTROL MEASURES AS NECESSITATED BY THE SEQUENCE OF CONSTRUCTION OR AS DIRECTED BY THE RESIDENT ENGINEER AND ON SITE COORDINATOR.
 4. REFER TO TEMPORARY EROSION CONTROL DETAIL SHEETS FOR ADDITIONAL DETAILS.
 5. WHERE LEDGE IS EXPOSED, GRAVEL BAGS MAY BE USED INSTEAD OF FILTER CURTAIN. PAYMENT FOR THIS ITEM SHALL BE INCIDENTAL TO ITEM 649.61 "GEOTEXTILE FOR FILTER CURTAIN".

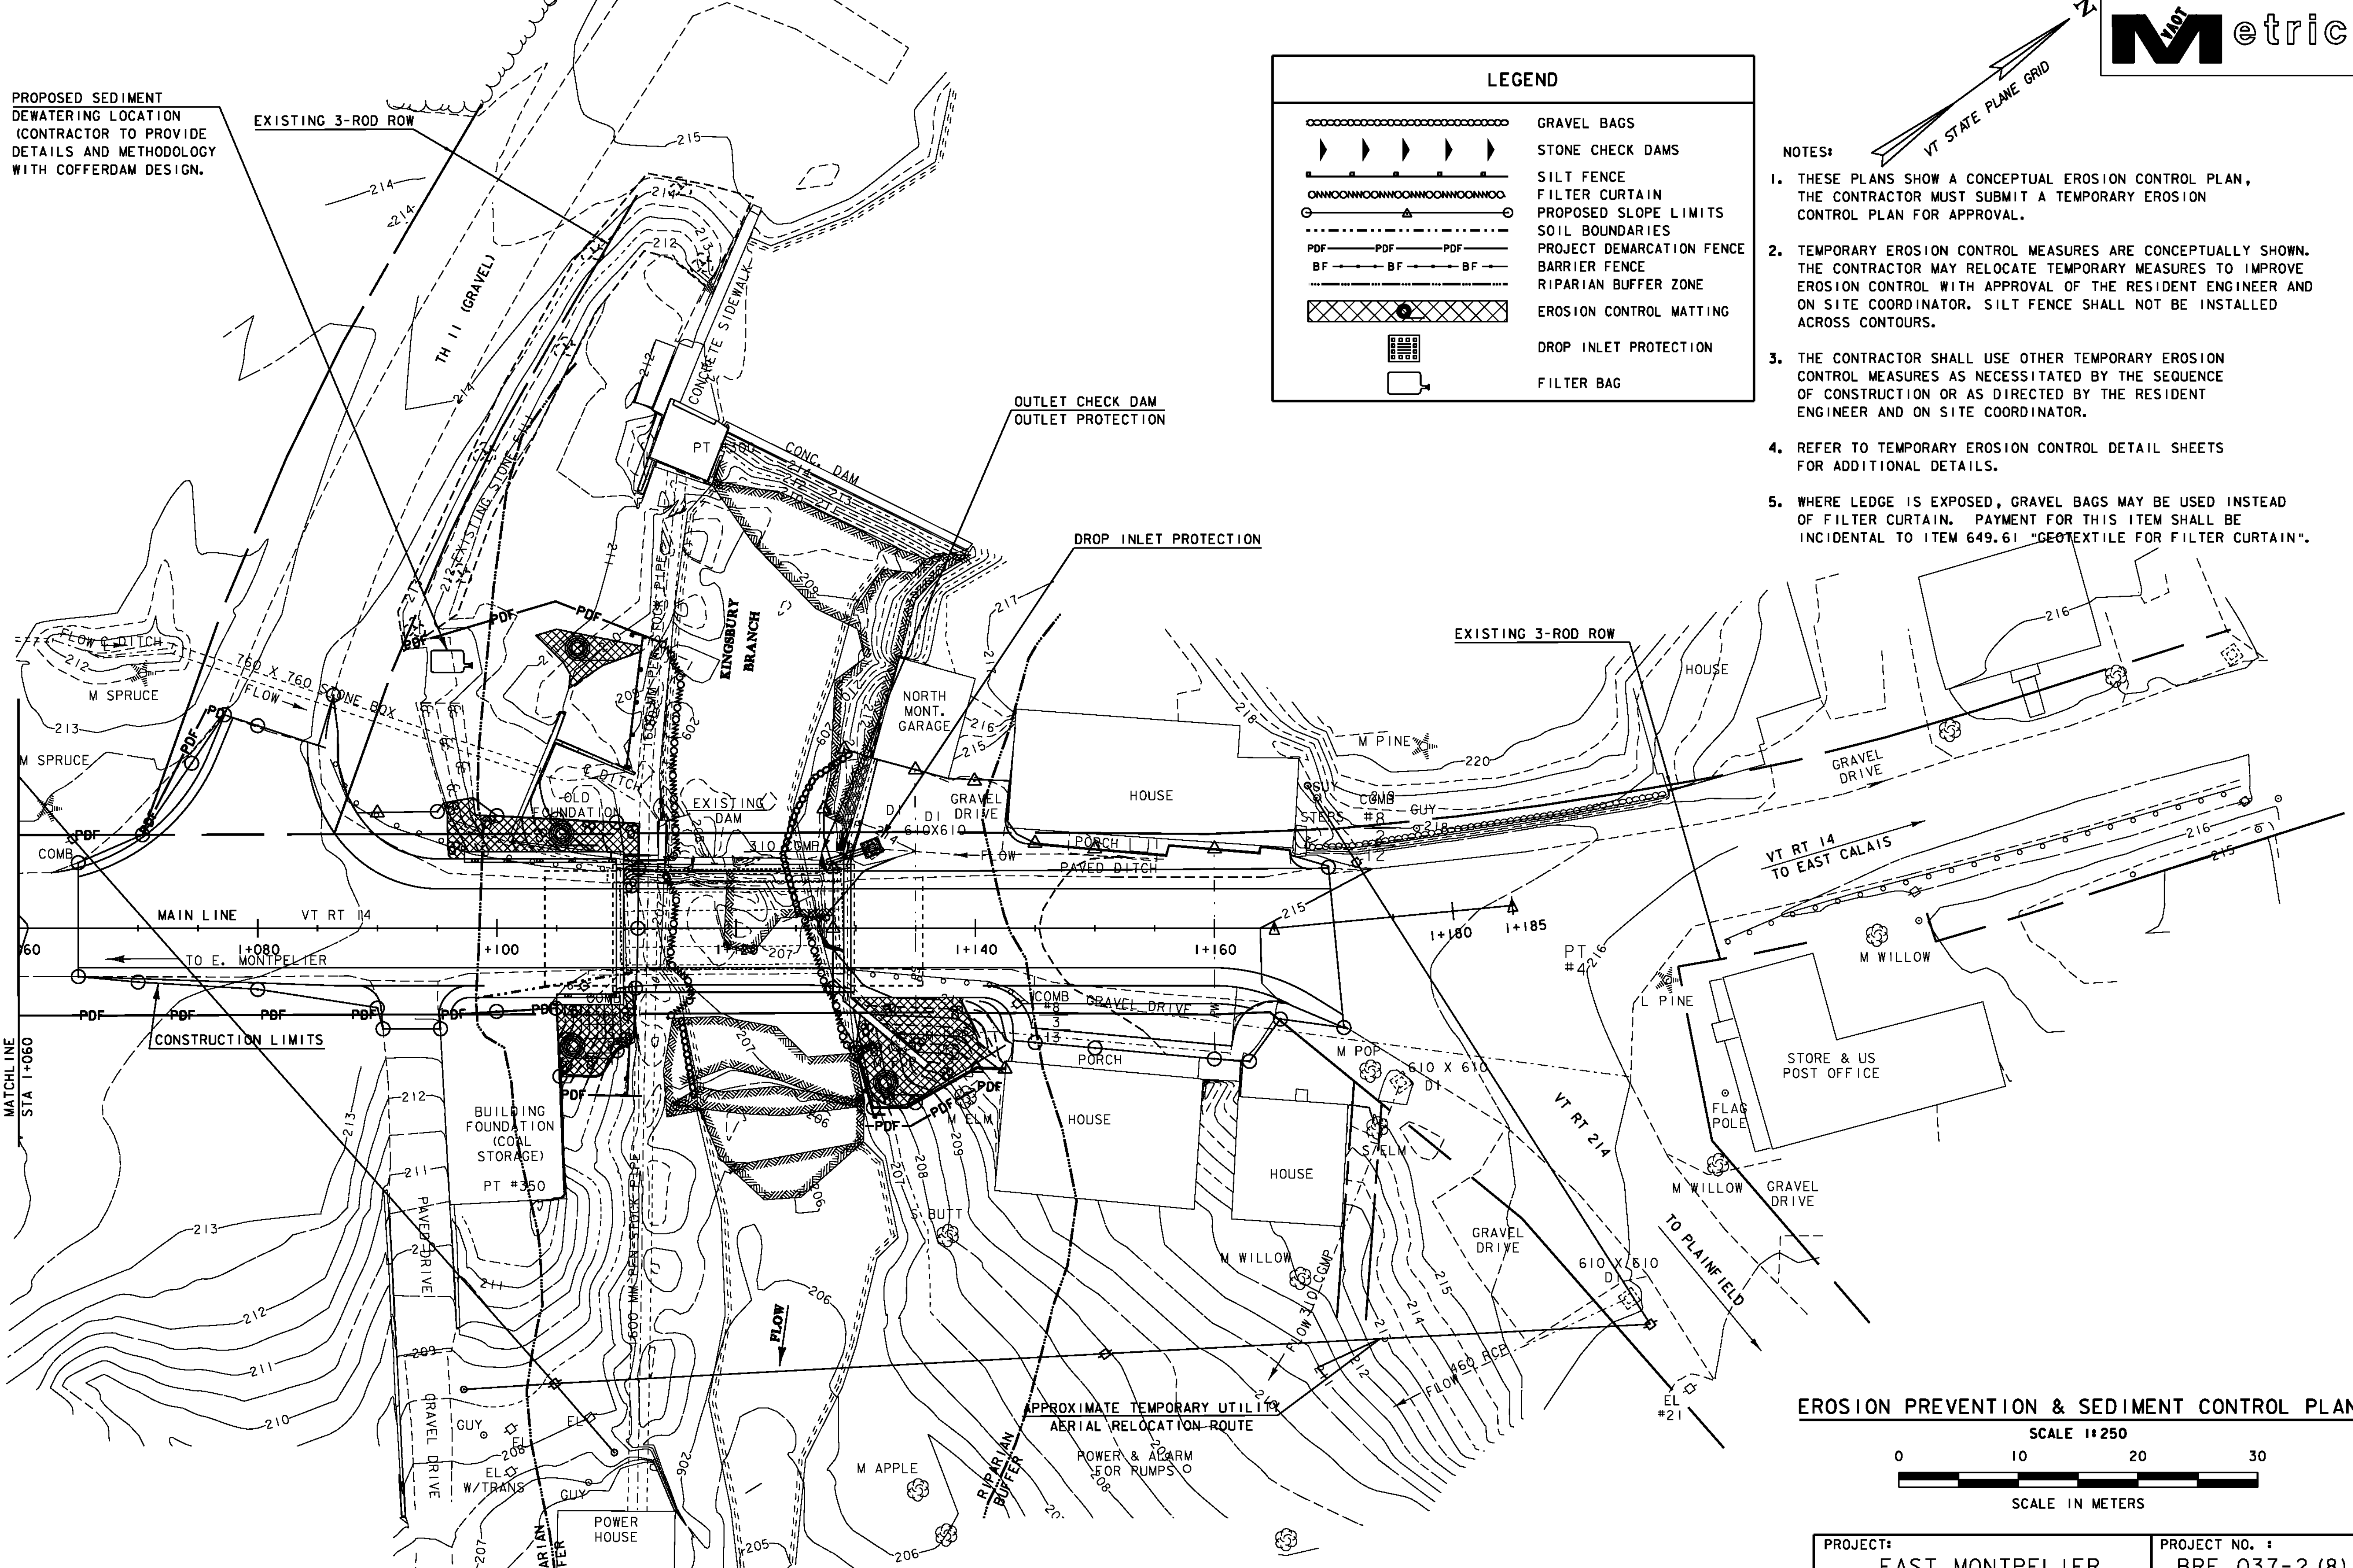

EROSION PREVENTION & SEDIMENT CONTROL PLAN

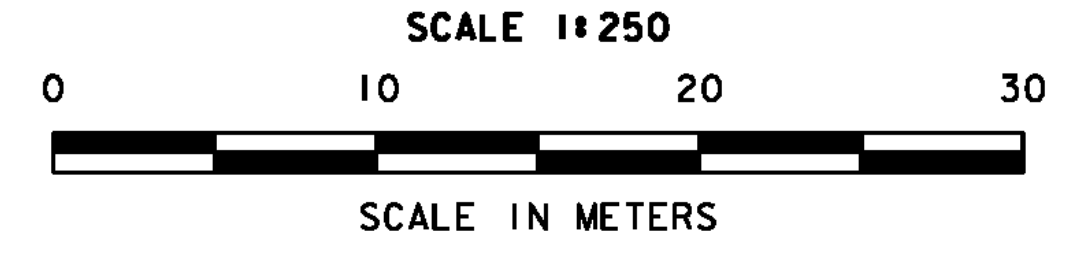

DATUM	
VERTICAL	USGS
HORIZONTAL	ASSUMED

NOTE:
THERE ARE NO PERMANENT DITCHES.
CHECK DAMS MAY BE USED IF TEMPORARY
DITCHES ARE TO BE CONSTRUCTED.

PROJECT: EAST MONTPELIER	PROJECT NO. : BRF 037-2 (8)
DESIGN FILE NAME: 86e054/structures/s86e054bdrero.dgn	PLOT DATE: 18-AUG-2010
IPARM FILE NAME: se054ero.i	SURVEY DATE: 3/93
SURVEYED BY: R. MOREAU	DRAWN BY: L. J. STONE
SQUAD LEADER: C. P. WILLIAMS	SHEET: 47 OF 63
EPSC PLAN SHEET	