


GIRDER ELEVATION


HORIZ. SCALE = 1:50
 VERT. SCALE = 1:10

* DENOTES CHARPY V - NOTCH TEST REQUIRED


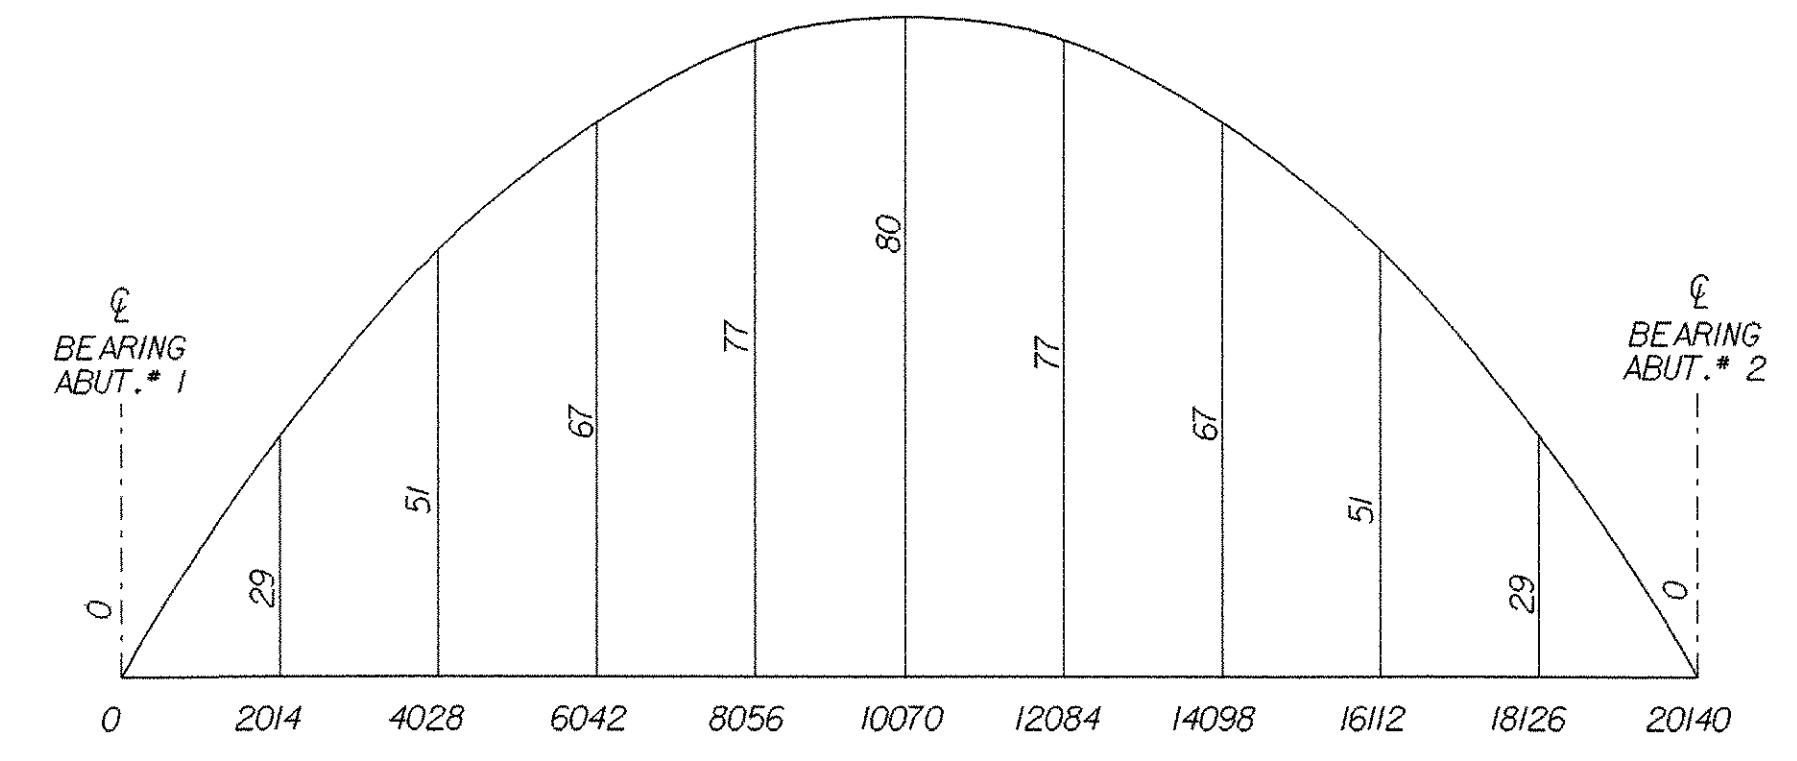


CAMBER DIAGRAM

HORIZ. SCALE = 1:100
 VERT. SCALE = 1:1

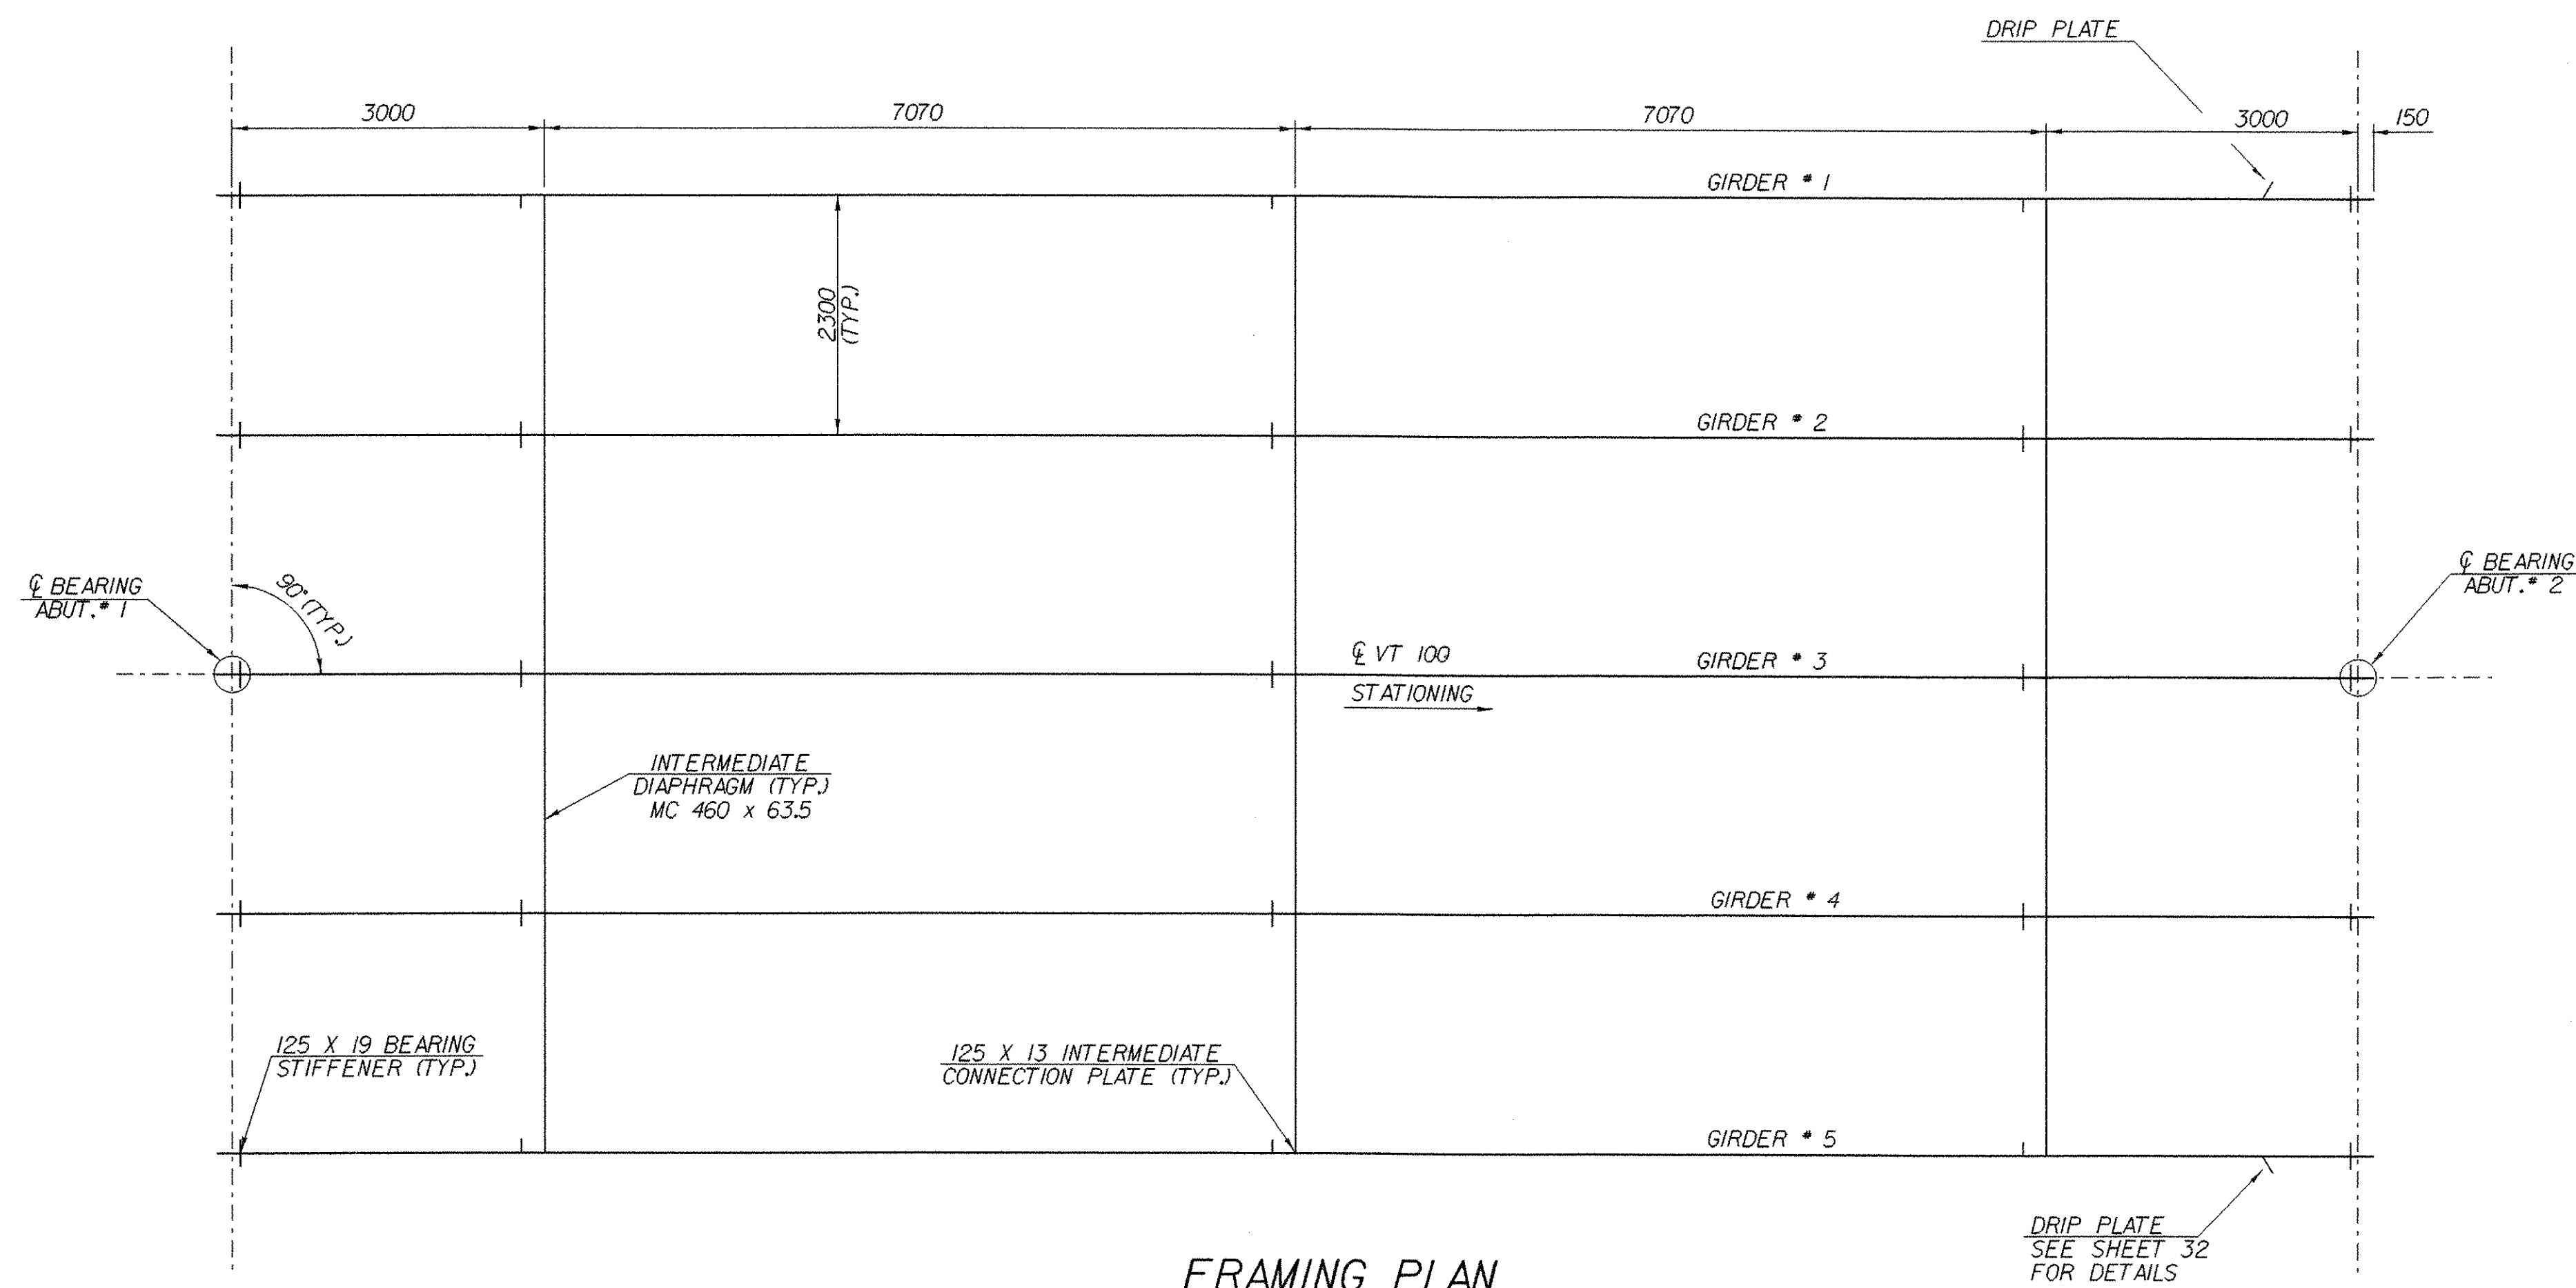

FRAMING PLAN

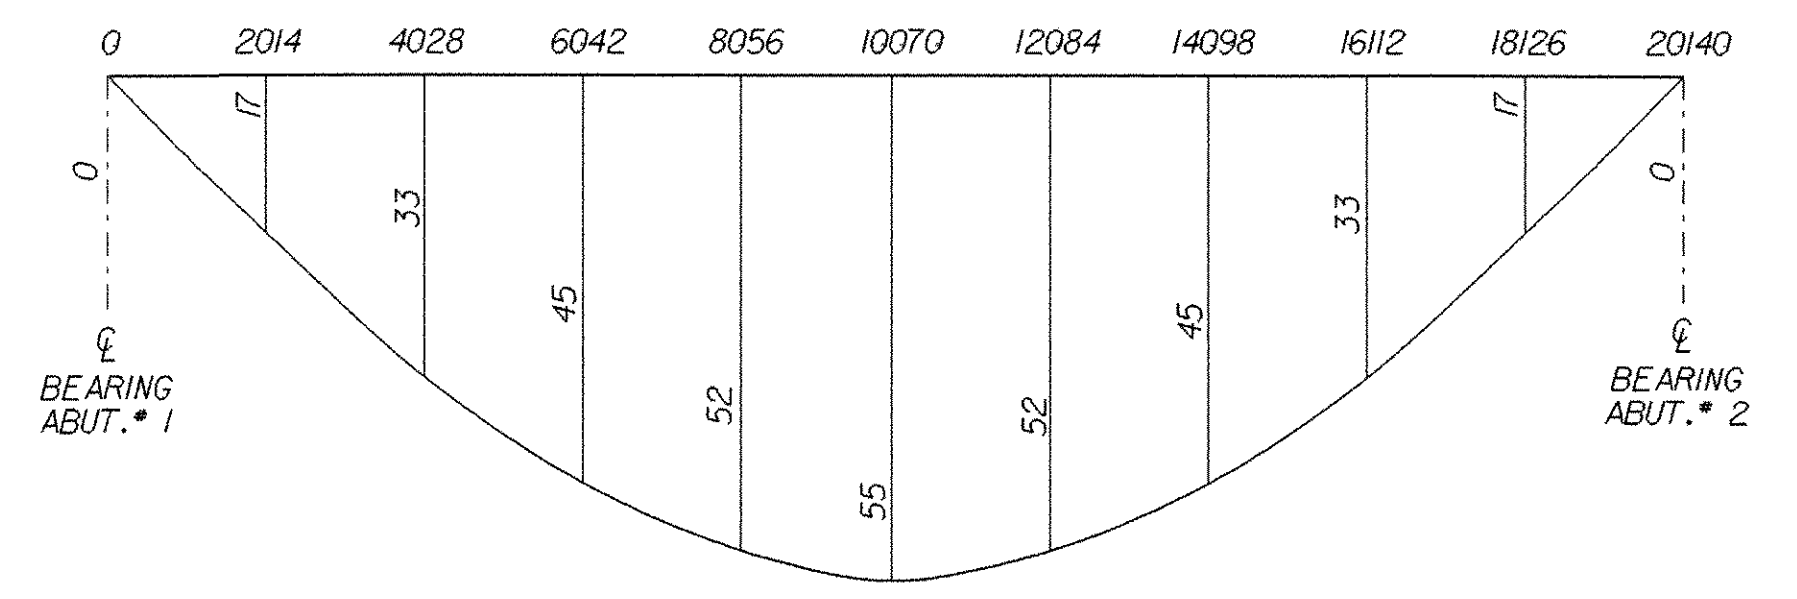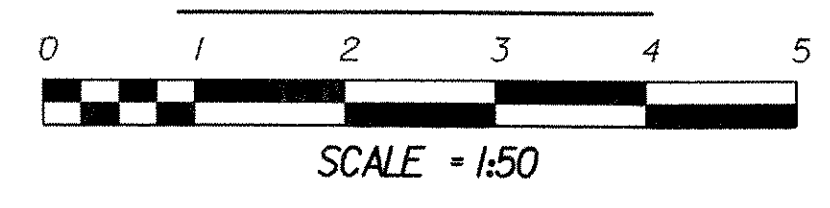

DEAD LOAD DEFLECTION DIAGRAM

HORIZ. SCALE = 1:100
 VERT. SCALE = 1:1

FRAMING PLAN & GIRDER ELEVATION

| | |
|--------------------------------------|-------------------------|
| PROJECT NAME: DUXBURY | PLOT DATE: 20-OCT-2005 |
| PROJECT NUMBER: STP 013-4(24) | DRAWN BY: R. VANHAMBURG |
| FILE NAME: /str5/86e059/se059sup.dgn | CHECKED BY: T. SUMNER |
| PROJECT LEADER: C. KELLER | SHEET 35 OF 62 |
| DESIGNED BY: W. FARLEY | |
| se059frm.i | |