



29A
GRANGE VERY FINE SANDY LOAM
0 - 3% SLOPES
K = 0.49

64B
COLTAN FINE SANDY LOAM
3 - 8% SLOPES
K = 0.24

8A
AGAWAM FINE SANDY LOAM
0 - 3% SLOPES
K = 0.28

23
ONDAWA FINE SANDY LOAM
0 - 3% SLOPES
K = 0.24

23
ONDAWA FINE SANDY LOAM
0 - 3% SLOPES
K = 0.24

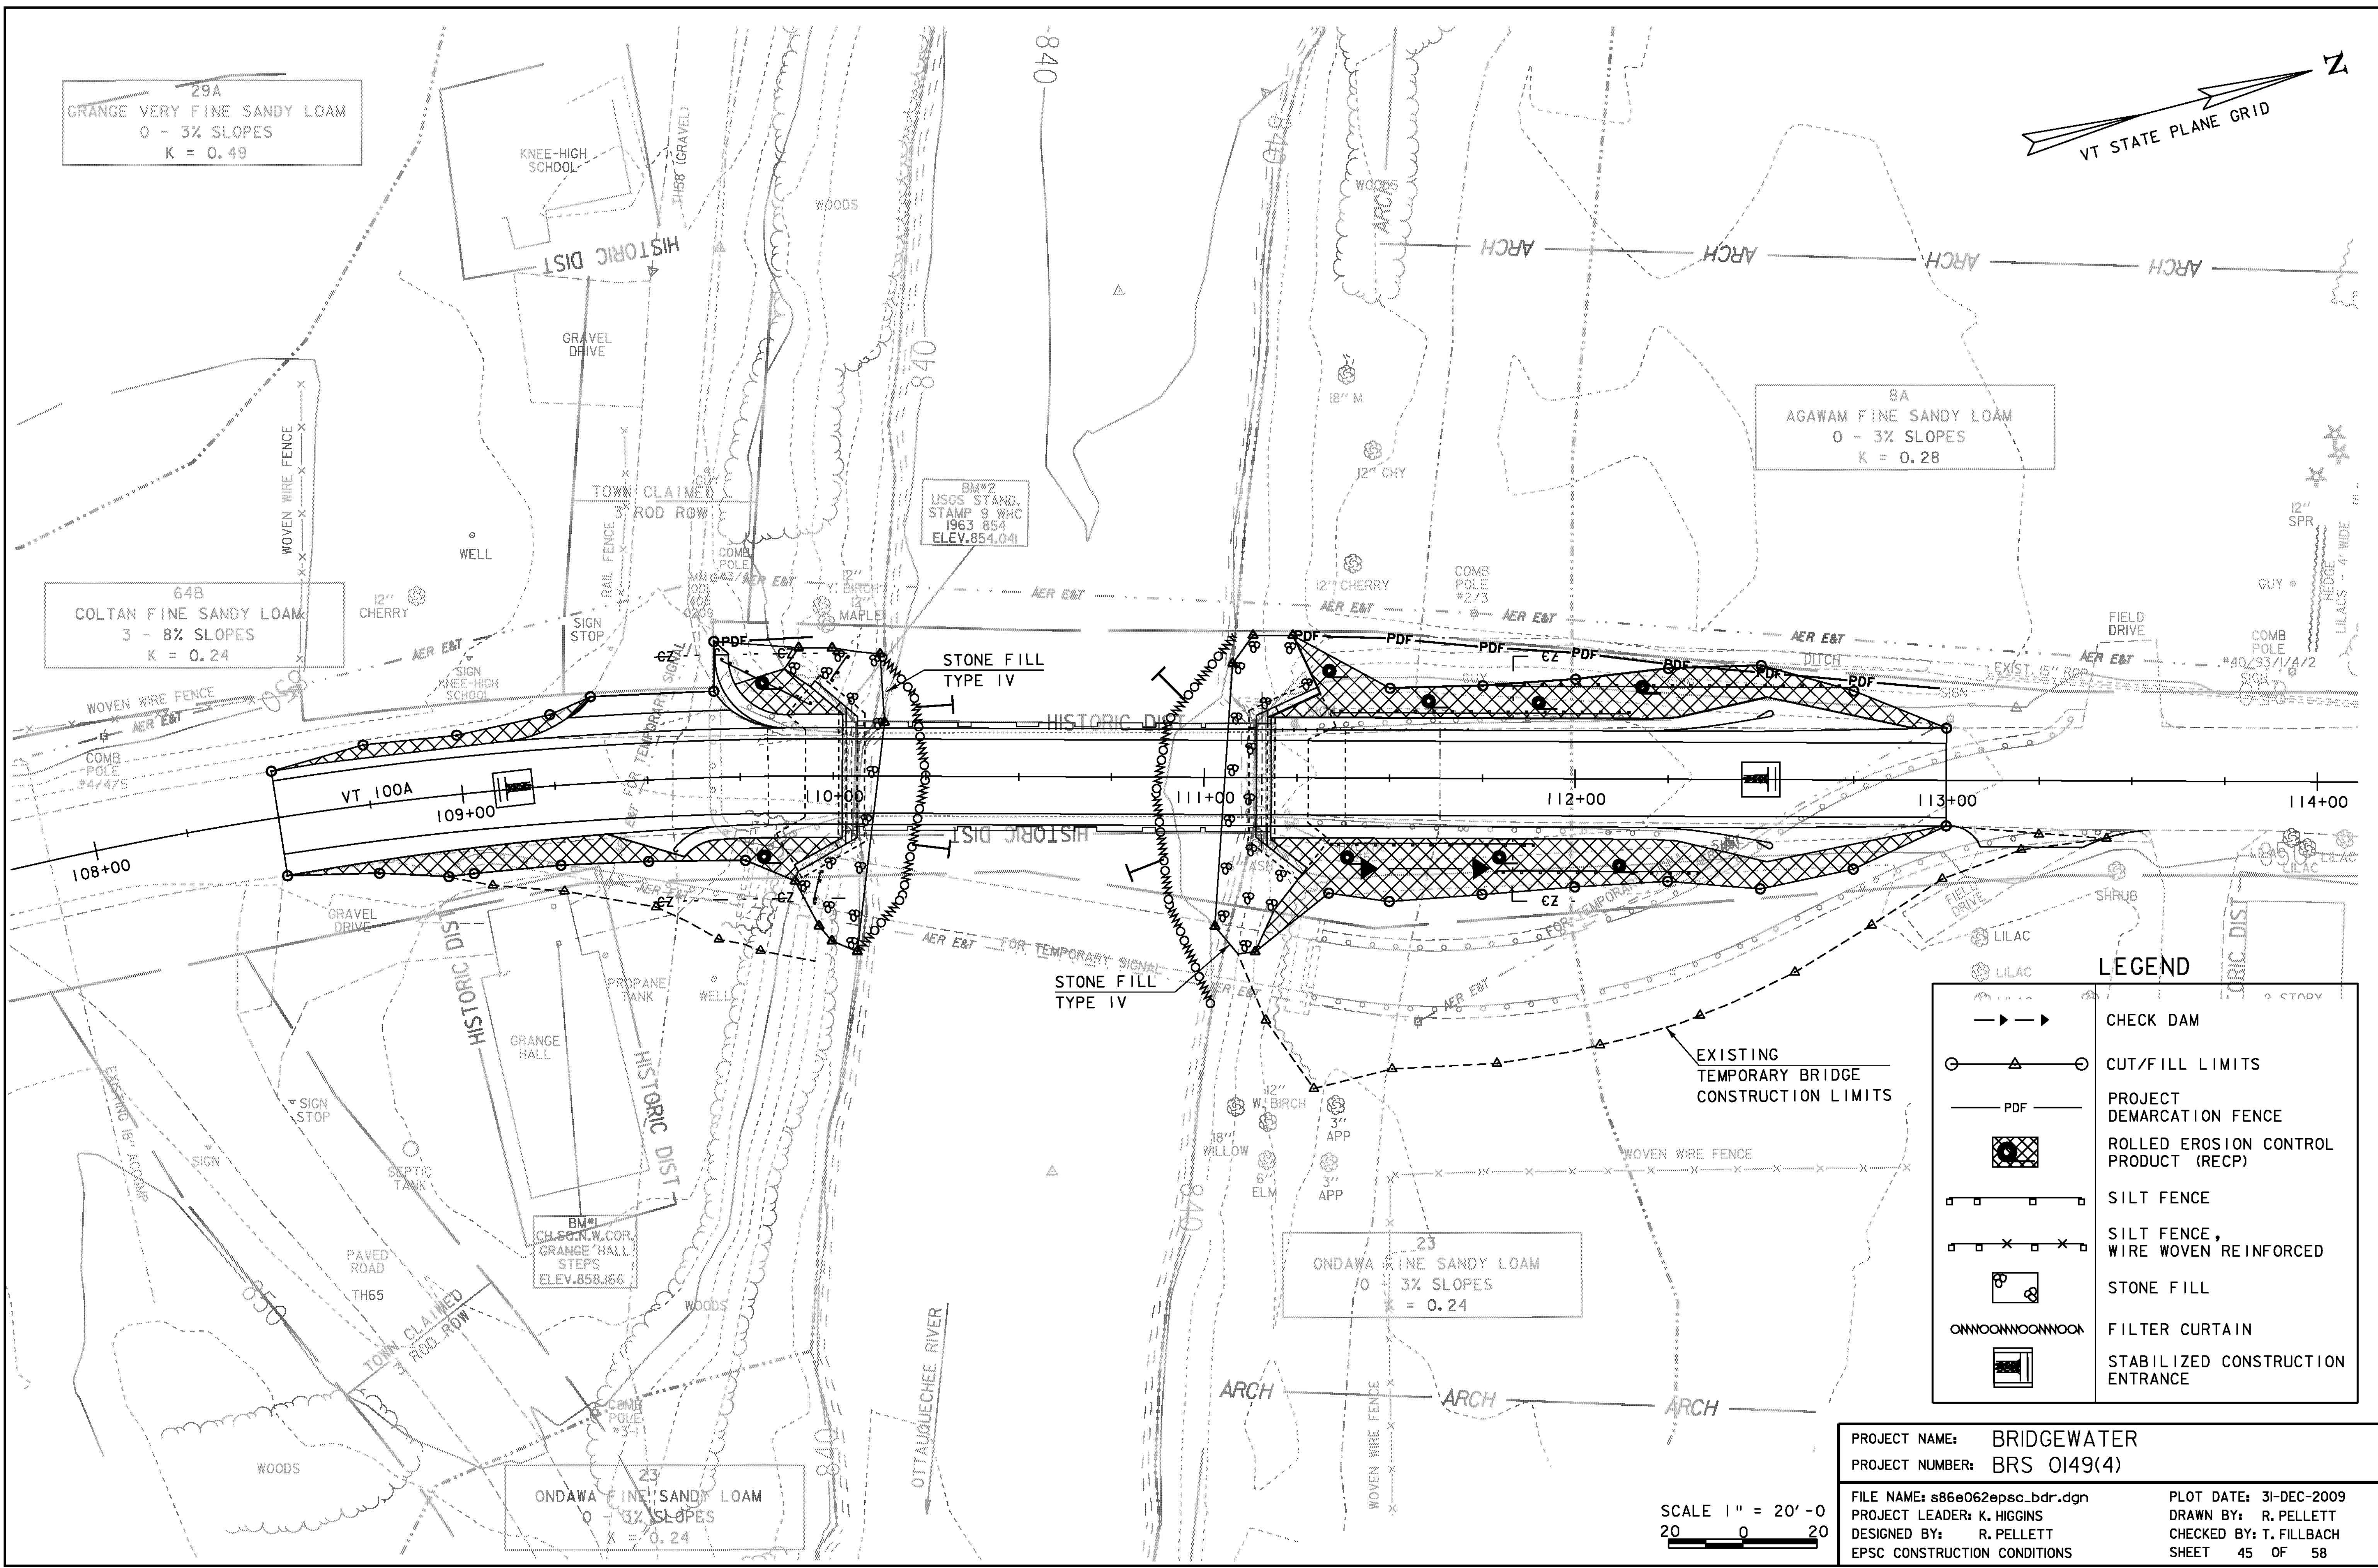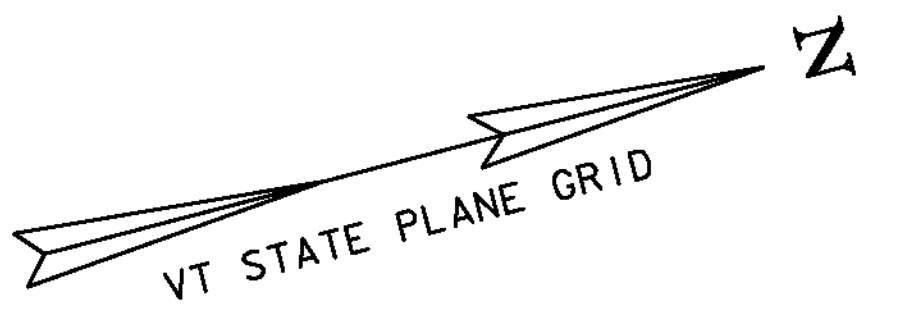

LEGEND	
	CHECK DAM
	CUT/FILL LIMITS
	PROJECT DEMARCATION FENCE
	ROLLED EROSION CONTROL PRODUCT (RECP)
	SILT FENCE
	SILT FENCE, WIRE WOVEN REINFORCED
	STONE FILL
	FILTER CURTAIN
	STABILIZED CONSTRUCTION ENTRANCE

PROJECT NAME: BRIDGEWATER
 PROJECT NUMBER: BRS 0149(4)
 FILE NAME: s86e062epsc_bdr.dgn
 PROJECT LEADER: K. HIGGINS
 DESIGNED BY: R. PELLETT
 EPSC CONSTRUCTION CONDITIONS

PLOT DATE: 31-DEC-2009
 DRAWN BY: R. PELLETT
 CHECKED BY: T. FILLBACH
 SHEET 45 OF 58

SCALE 1" = 20' - 0