
 








PROPOSED EROSION CONTROL SHEET 3

LEGEND

-  **WETLANDS BOUNDARIES**
-  **SILT FENCE**
-  **FILTER CURTAIN**
-  **SOIL BOUNDARIES**
-  **PROPOSED CONSTRUCTION LIMITS**
-  **HAY BALES**

  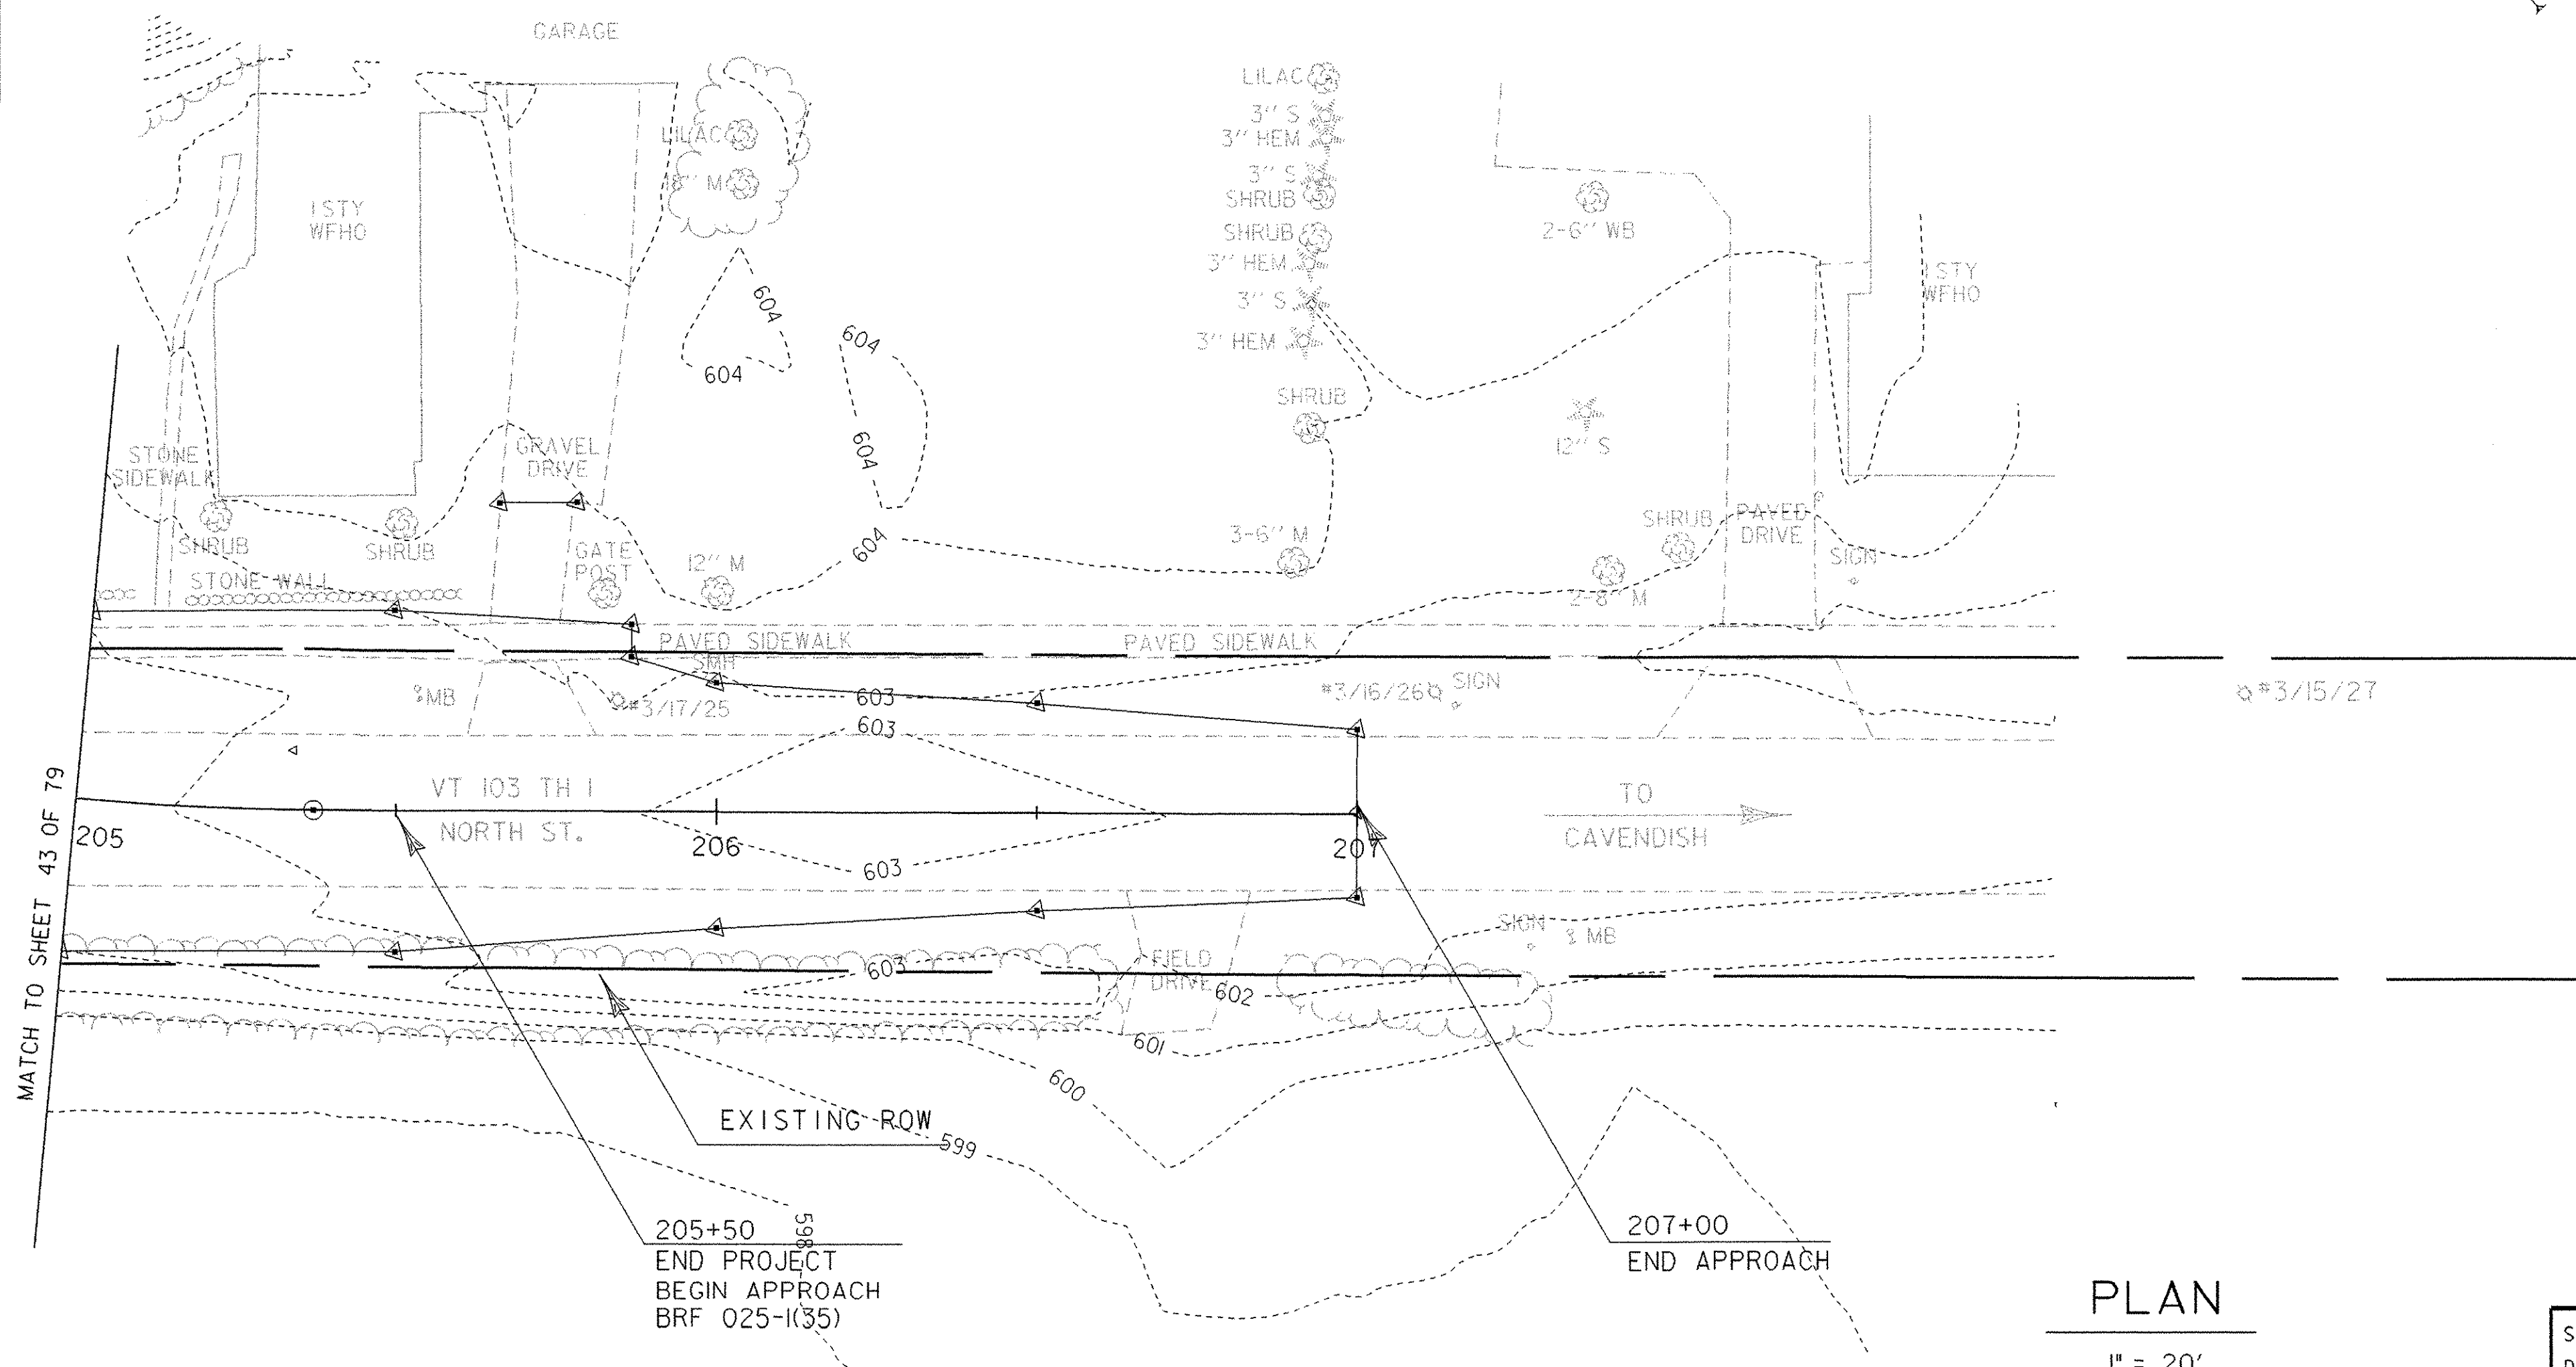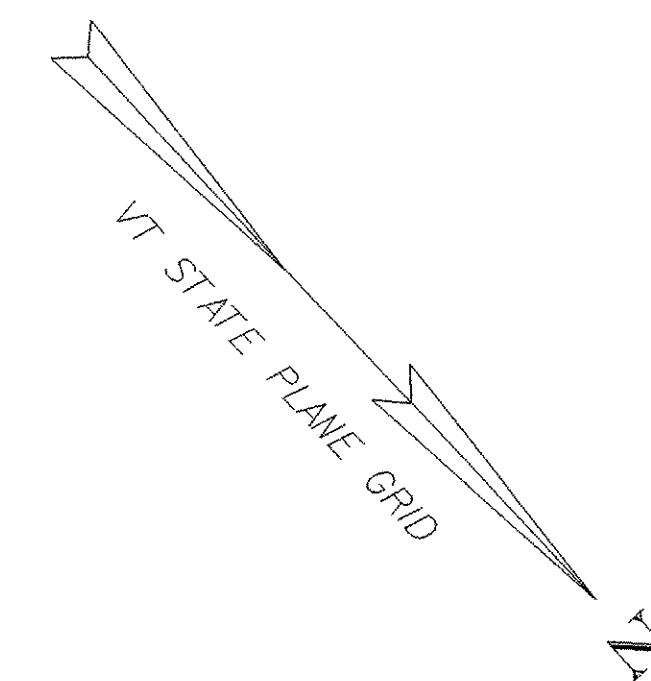

NOTE: SOIL PROPERTIES AND BOUNDARIES WERE APPROXIMATED BASED ON USDA SOIL SURVEY. ACTUAL FIELD CONDITIONS MAY VARY.

DATUM
 VERTICAL NGVD 1929
 HORIZONTAL NAD 1927

PLAN

1" = 20'
 0 20 40
 SCALE IN FEET

SURVEYED BY SHERIDAN DATE 08-90
 DRAWN BY L. BULLOCK DATE 11-90
 SQUAD LEADER PORTALUPI
 DESIGN FILE NO. M:\J549101\VA01-Chester Curv
 \HWY\DRAW\z fl34bdr.dgn
 IPARM NAME z fl34er6.1 DATE 28-MAY-2003
 PROJ. NAME CHESTER
 PROJ. NO. BRF 025-1(35)
 SHEET 44 OF 79 SHEETS