


NOTES:  
REFER TO "THE VERMONT STANDARDS & SPECIFICATIONS FOR EROSION PREVENTION & SEDIMENT CONTROL -2006-" FROM THE VT AGENCY OF NATURAL RESOURCES FOR ADDITIONAL GUIDANCE.

THIS ITEM SHALL BE PAID FOR UNDER ITEM  
653.25 TEMPORARY STONE CHECK DAM, TYPE I

REVISIONS	
MARCH 8, 2007	JMF

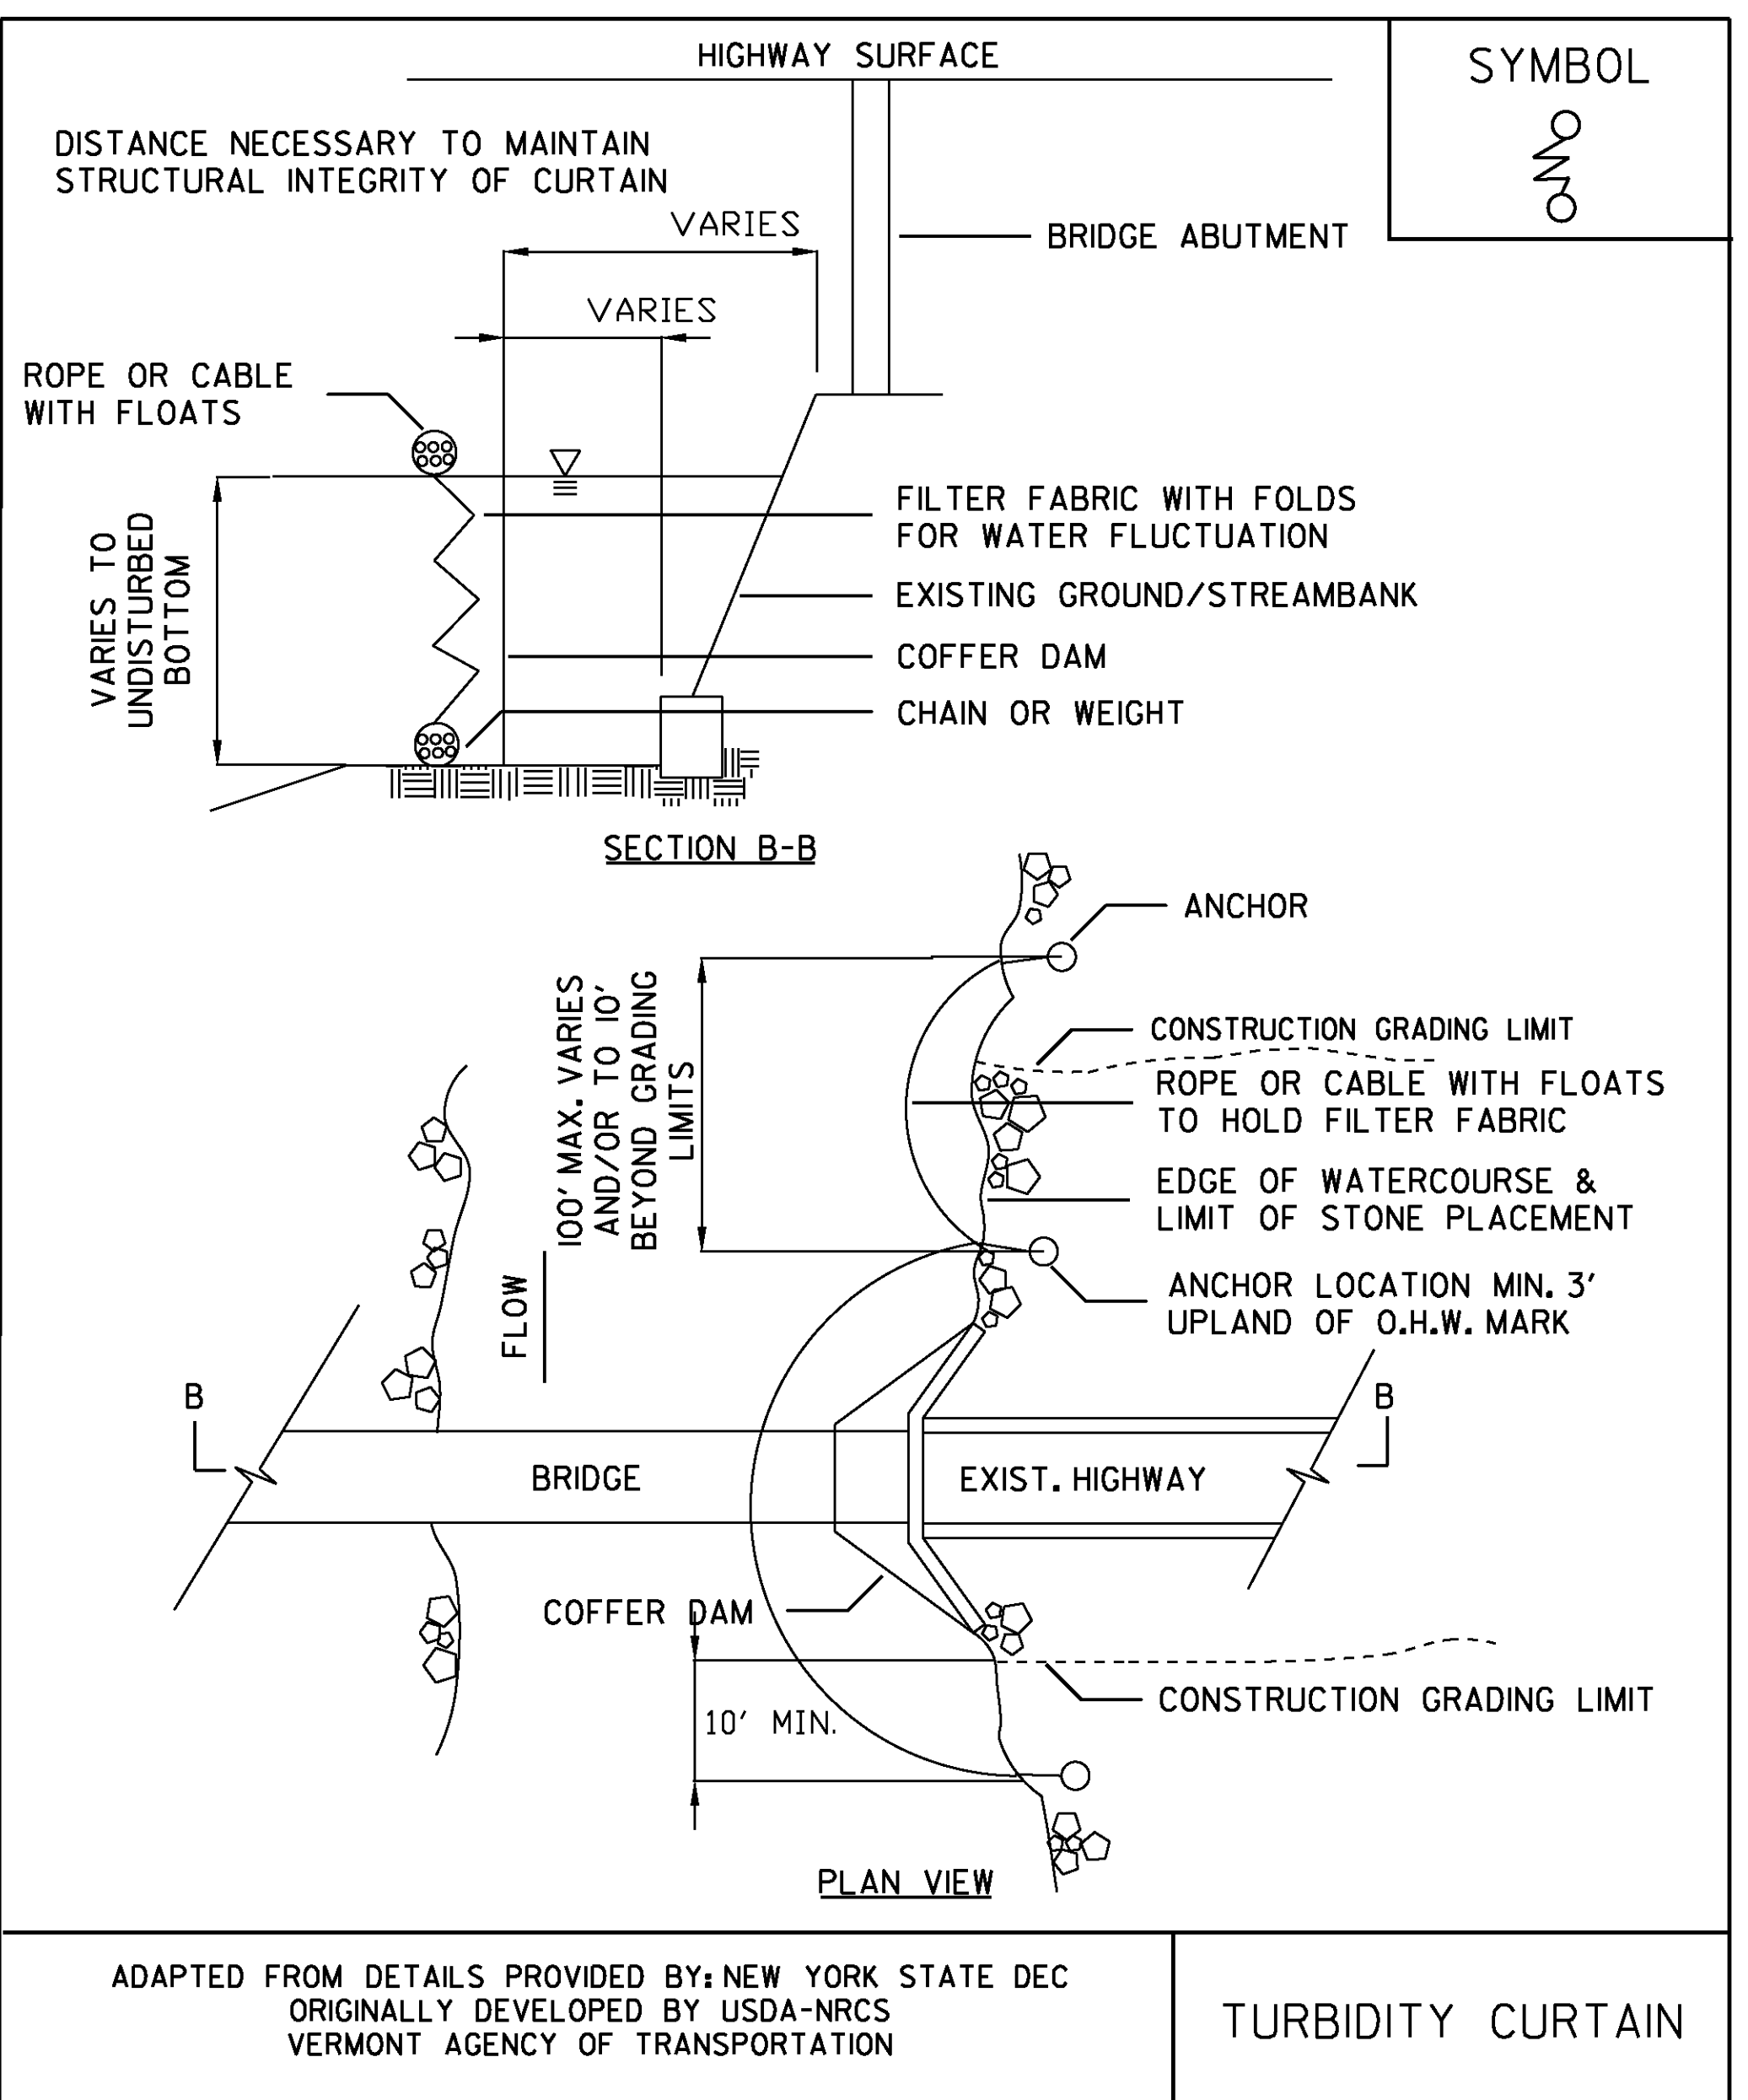

NOTES:  
THIS ITEM SHALL BE PAID FOR UNDER ITEM  
649.61 GEOTEXTILE FOR FILTER CURTAIN

**EPSC DETAIL SHEETS**

PROJECT: <b>CHESTER</b>	PROJECT NO.: <b>BRF 016-1 (25)</b>
DESIGN FILE NAME: 88b194\structures\88b194erodet.dgn	PLOT DATE: 16-MAR-2011
IPARM FILE NAME: 88b194epsc2.i	DRAWN BY: CONST. ENV. SECT.
DESIGNED BY: CONST. ENV. SECTION	CHECKED BY: R. S. YOUNG
SQUAD LEADER: C. P. WILLIAMS	EROSION CONTROL DETAILS - SHEET 2
	SHEET: 43 OF 50

**NTS**