




FILE NAME = V:\P\Projects\161\BRIDGE\161-BRIDGE DESIGN\161-BRIDGE DESIGN\161-BRIDGE DESIGN\161-BRIDGE DESIGN.dwg
 DATE/TIME = 3/14/2013
 USER = 3253

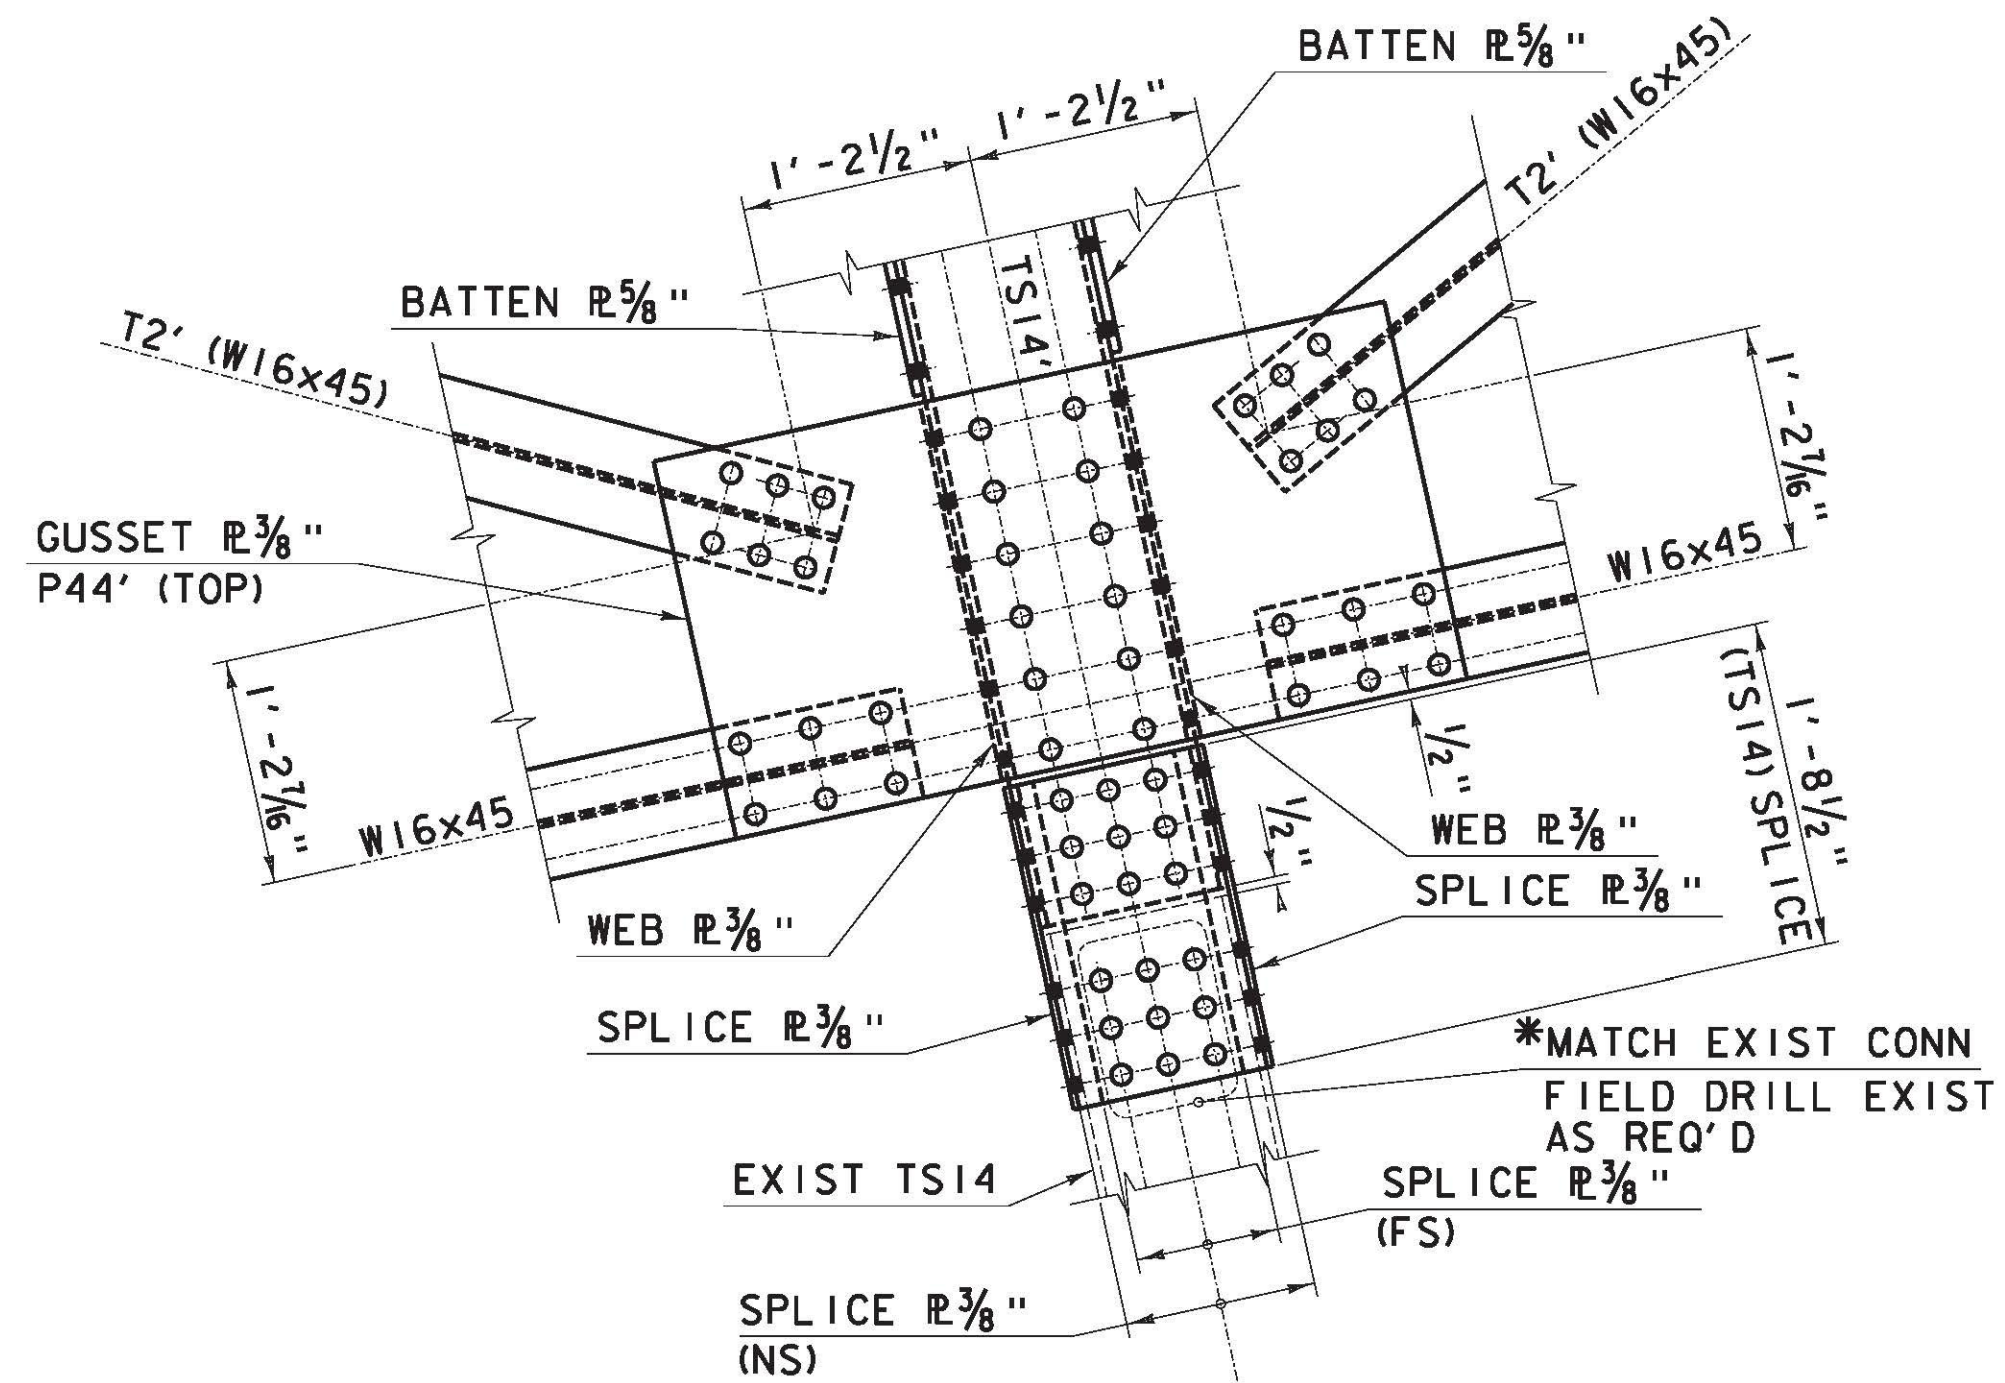


SECTION A-A

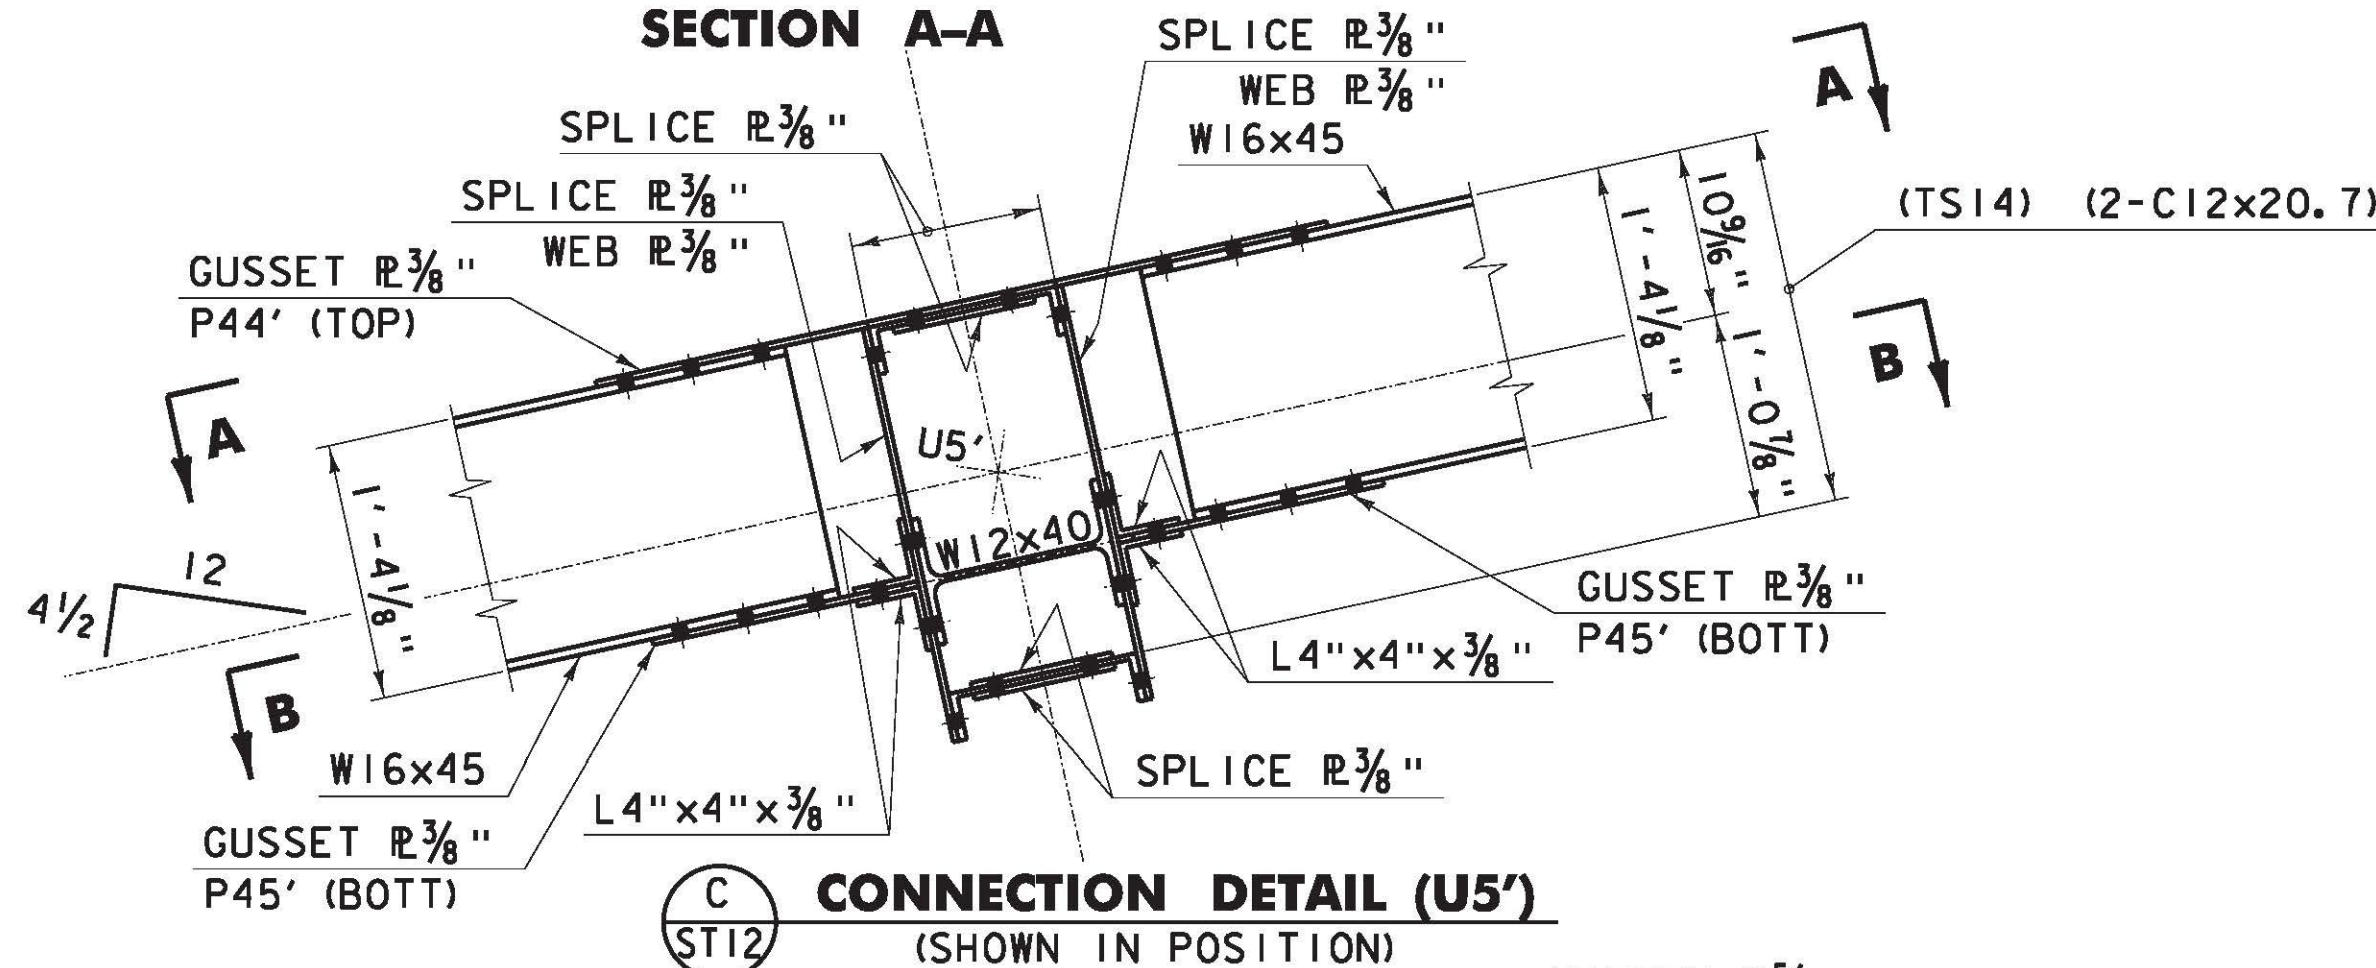

SECTION C CONNECTION DETAIL (U5') (SHOWN IN POSITION)

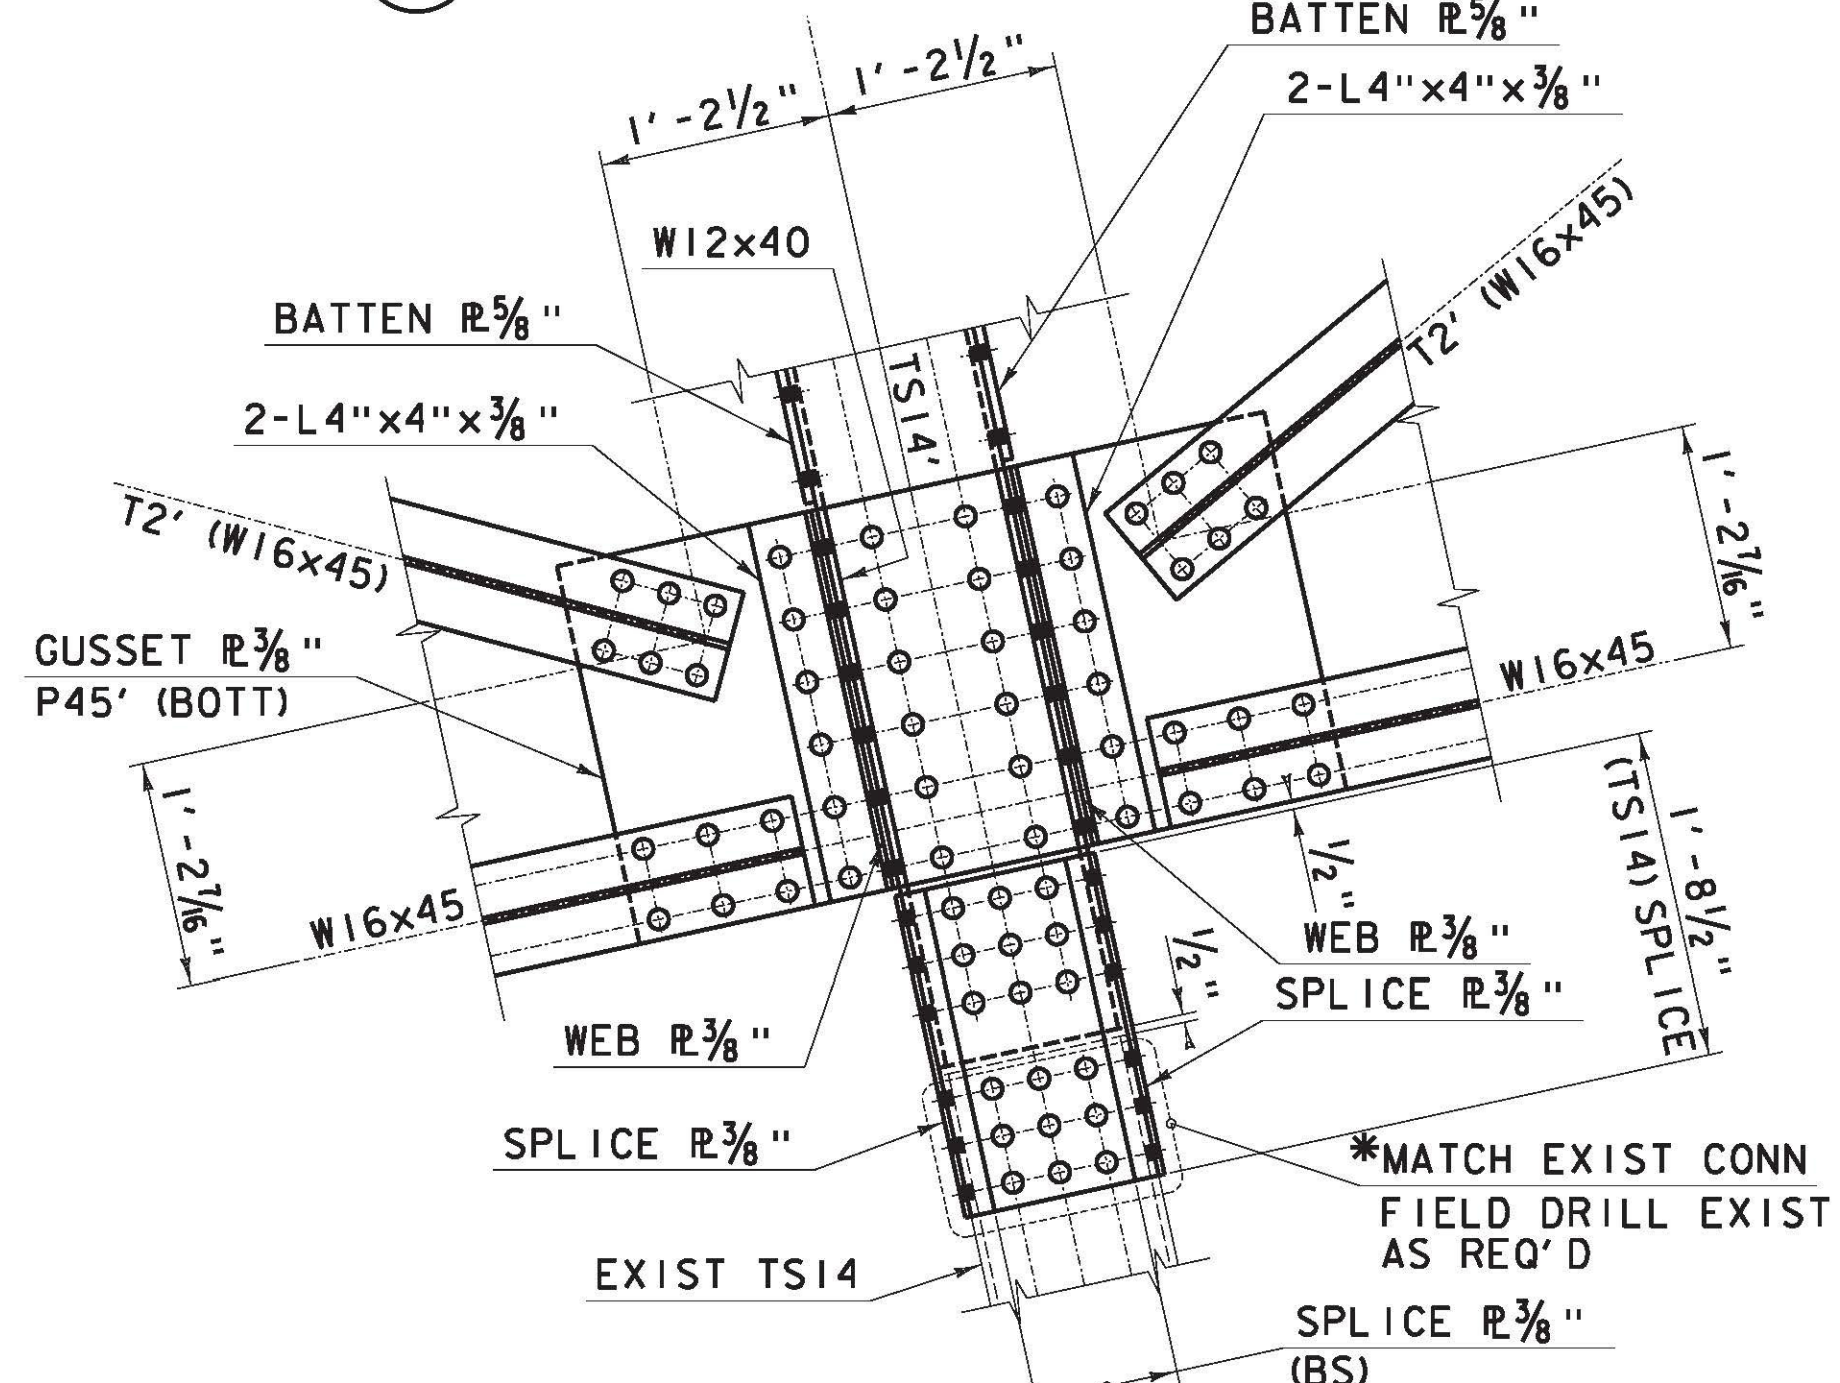


SECTION B-B

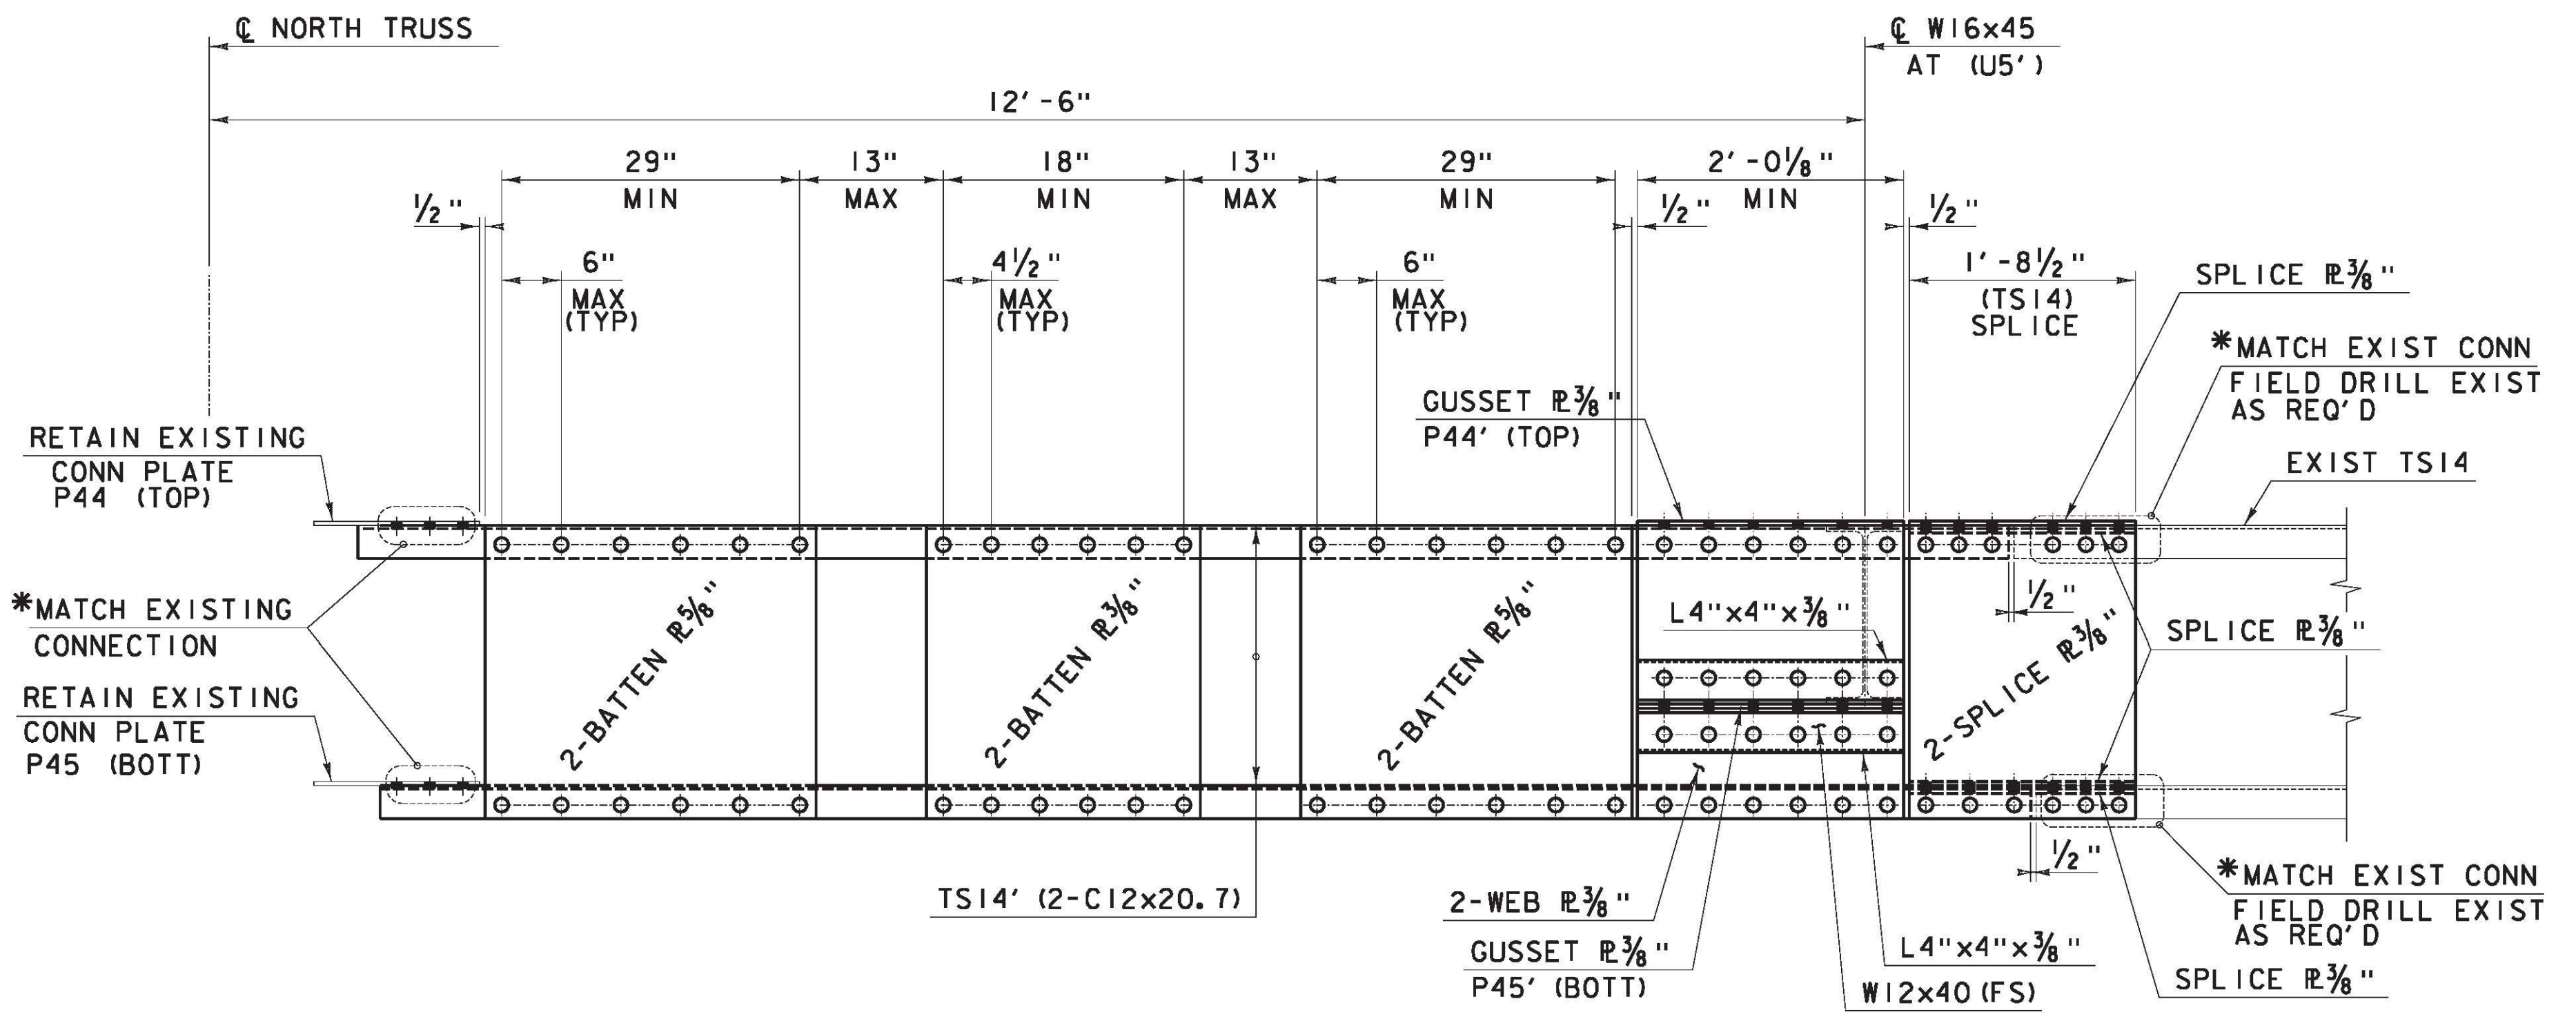

D CONNECTION DETAIL (TS14')

- NOTES:**
1. FOR FRAMING PLAN AND SECTIONS, SEE DWG NO ST1 & ST12.
 2. FOR ADDITIONAL INFORMATION, SEE SHEET E1,1,7,16 & 19 FROM THE 1929 FABRICATION DRAWINGS.
 3. MEMBER DESIGNATIONS TAKEN FROM 1929 FABRICATION DRAWINGS
- * -SEE CONNECTION INSTALLATION METHODS, DWG S2.

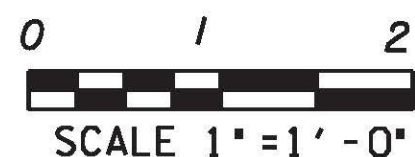

CONNECTION DETAIL AT U5'

PROJECT NAME: RICHMOND	PLOT DATE: 3/14/2013
PROJECT NUMBER: STP-RS 0284(II)	DRAWN BY: PKR
FILE NAME: 02A014.dgn	CHECKED BY: VC/KM
PROJECT LEADER: DJV	SHEET X OF X
DESIGNED BY: RH	
DWG. NO.: ST14	