


BLACK BORDER & TEXT
 WITH REFLECTORIZED WHITE BACKGROUND
 *REDUCE SPACING BY 12%
 SEE VAOT STANDARD E-141 FOR MATERIALS AND COLORS

SIGN AT VT ROUTE 15
 ESSEX STA. 12+744.0, LT.

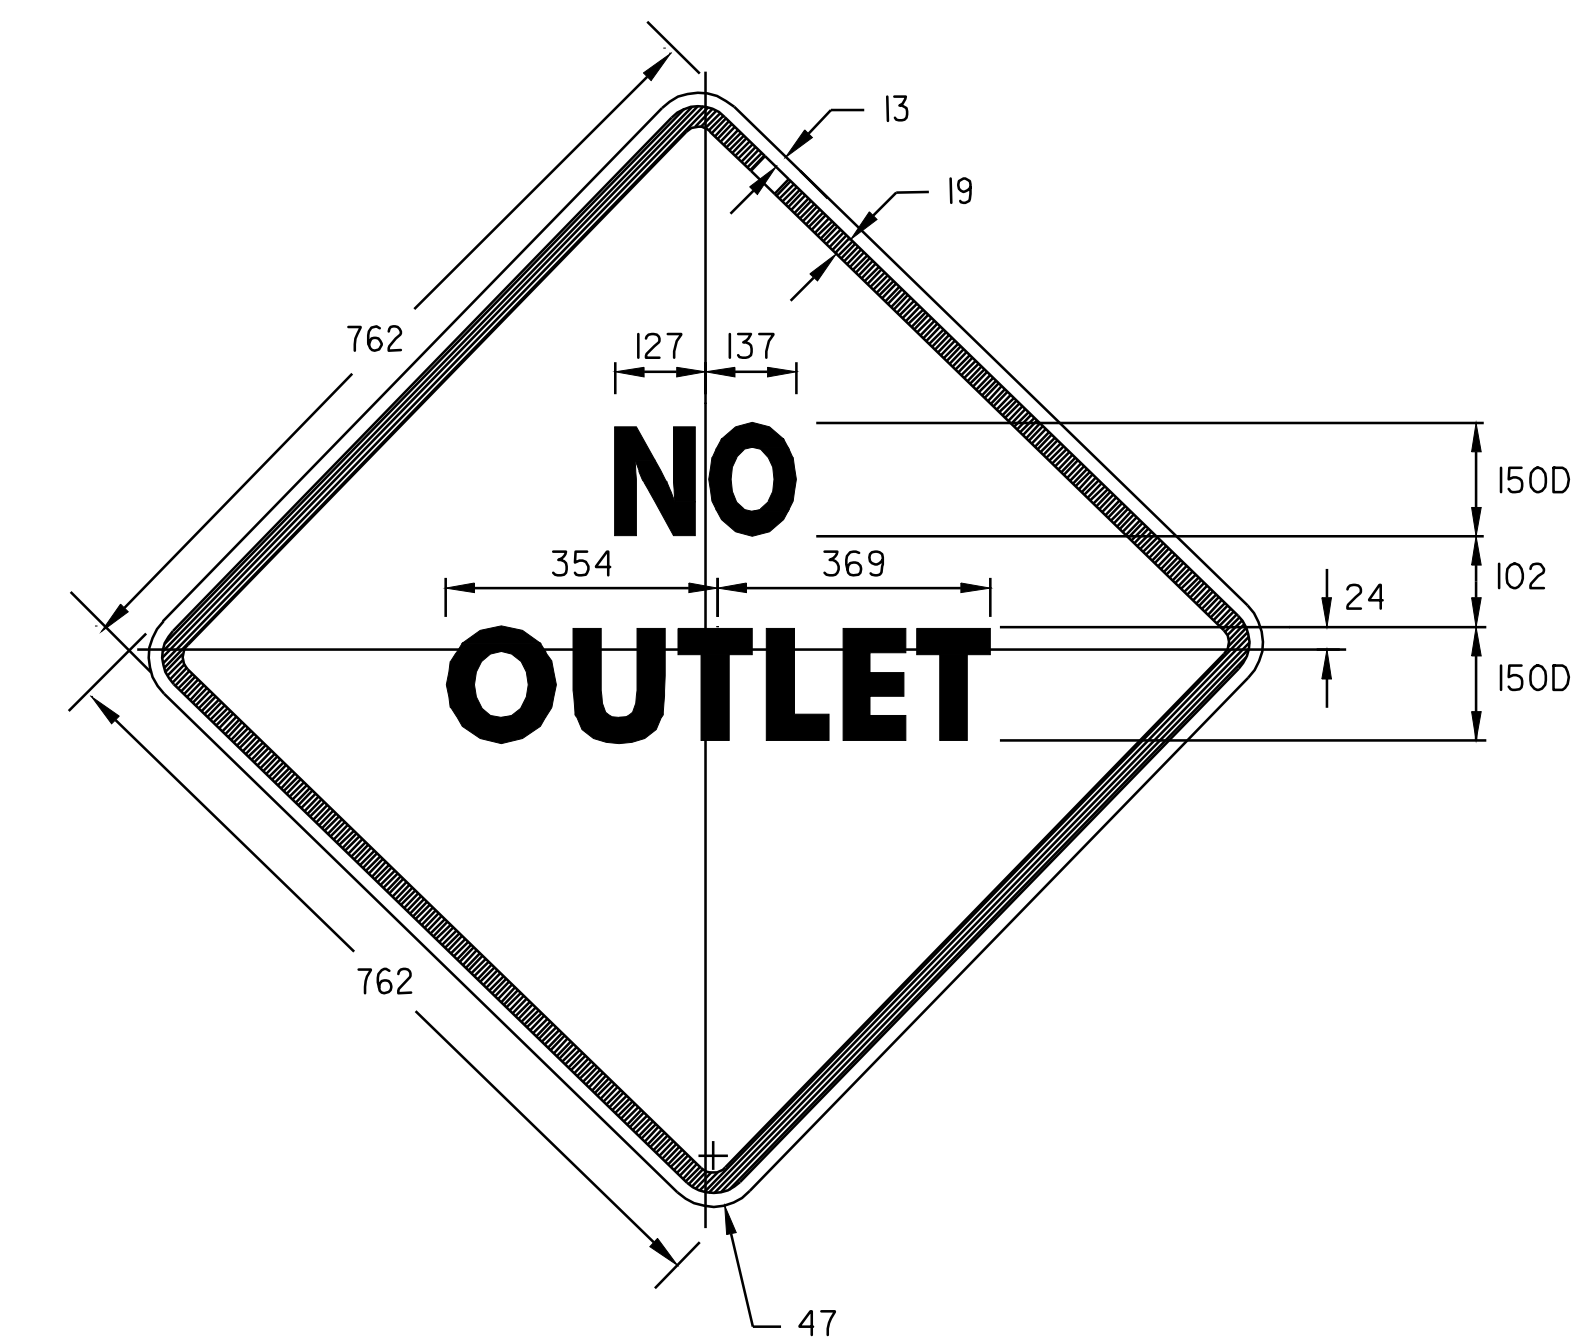

SIGN @ VT ROUTE 15

JERICO STA. 1+702.0, RT.
 SEE VAOT STANDARD E-150 FOR MATERIALS AND COLORS

UTILITY LOCATIONS*
 (FOR INFORMATIONAL PURPOSES ONLY)
 VT ROUTE 15

STATION	POSITION	DESCRIPTION
JERICO		
5+170.0	LT.	WSO (2)
5+560.0	LT.	WSO (2)
5+587.0	LT.	WSO
5+866.0	LT.	WSO
UNDERHILL		
0+036.0	RT.	WSO (3)
0+218.6	LT.	WSO
0+625.0	RT.	WSO

*NOTE: THE UTILITY LOCATIONS AND DESCRIPTIONS SHOWN ABOVE ARE APPROXIMATE AND ARE BASED ON INFORMATION OBTAINED FROM FIELD REVIEWS AND/OR RECORD UTILITY PLANS AS SUPPLIED BY THE MUNICIPALITY. REFER TO THE SPECIAL PROVISIONS FOR CONTACT PERSONS OF PRIVATE UTILITY COMPANIES.

NOTE: FOR ESTIMATING AND BIDDING PURPOSES, THE STRUCTURE REHABILITATIONS LISTED BELOW HAVE BEEN DIVIDED INTO THREE (3) QUANTITIES AND ARE SHOWN ON THE QUANTITY SHEET AS FOLLOWS:

- ITEM 604.412 - REHABILITATIONS OF DI'S, CB'S, OR MH'S, CLASS I
- ITEM 604.415 - REHABILITATIONS OF DI'S, CB'S, OR MH'S, CLASS II
- ITEM 604.418 - REHABILITATIONS OF DI'S, CB'S, OR MH'S, CLASS III

THE ACTUAL ITEM TO BE USED FOR ANY ONE STRUCTURE SHALL BE AS DIRECTED BY THE RESIDENT ENGINEER. FOR DETAILS, SEE THE SPECIFICATIONS.

STRUCTURE REHABILITATION LOCATIONS

- JERICO STA. 4+915.3, RT.
- JERICO STA. 4+942.7, LT.
- JERICO STA. 4+954.0, RT.

STRUCTURE CHANGE ELEVATION LOCATIONS

- JERICO STA. 0+560.0, LT.
- JERICO STA. 0+640.0, LT.
- JERICO STA. 0+840.0, RT.
- JERICO STA. 6+035.0, LT.
- JERICO STA. 6+067.0, RT.
- UNDERHILL STA. 0+000.0, RT.
- UNDERHILL STA. 0+035.5, RT.

NOTE: ALL DIMENSIONS IN MILLIMETERS EXCEPT WHERE OTHERWISE INDICATED

**ARCHIVED
 IN DPR**

TRAFFIC SIGN DETAILS AND UTILITY LOCATIONS	SURVEYED BY	N/A	DATE	N/A
	DESIGN BY	JLL/GAE	DATE	11/96
	DRAWN BY	W-M	DATE	11/96
	DESIGN FILE NO.	/pave/92b221/pb221.dgn		
	IPARM FILE	pb221d+4.i	DATE	23-SEP-2009 09:4
	PROJ. NAME	ESSEX-UNDERHILL		
	PROJ. NO.	STP 9469(1)S		
	SHEET	35 OF 40 SHEETS		