

MATCHLINE SHEET 5 STATION 0+747.89


TABLE OF PROJECT PROPERTY ACQUISITION

PARCEL NO.	GRANTOR	SHEET NO.	BEGINNING STATION	ENDING STATION	TAKING	RIGHTS	TITLE TAKEN	DATE	TOWN OR CITY RECORDED	BK.	PG.	REMARKS
1B	TOWN OF WILLISTON SCHOOL DISTRICT	3,4,5	10+004.9	10+304.8	0.2998 ha							0.74 ACRE
			10+022.0 LT	10+093.0 LT		SLOPE (T) 34.8 m ²						375 FT
			10+195.0 LT	10+299.8 LT		SLOPE (T) 69.8 m ²						751 FT
			10+070.0 RT	10+085.0 RT		SLOPE (T) 2.6 m ²						28 FT
			10+195.0 RT	10+284.0 RT		SLOPE (T) 29.8 m ²						321 FT
			10+012.0 LT	10+302.8 LT		CONST. (T) 0.0751 ha						0.19 ACRE
			10+012.0 RT	10+302.8 RT		CONST. (T) 0.0919 ha						0.25 ACRE
			10+175.0 RT	10+185.0 RT		DIT. (P)						

DR. (P) - DRAINAGE RIGHT
 DIT. (P) - DITCHING RIGHT
 CH. (P) - CHANNEL RIGHT
 DRIVE (T) - DRIVE RIGHT
 CUL. (P) - CULVERT RIGHT
 W - WATER SOURCES

PRESENT R.O.W.
 TAKING WITHOUT ACCESS
 TAKING WITHOUT ACCESS ALONG PROPERTY LINE
 TAKING WITH ACCESS
 PERMANENT EASEMENT
 TEMPORARY EASEMENT

ST (P) - CLEAR ZONE
 CONST. (T) - CONSTRUCTION EASEMENT
 SLOPE (T) - SLOPE RIGHTS
 PROPERTY LINE
 TOP OF CUT
 TOE OF SLOPE

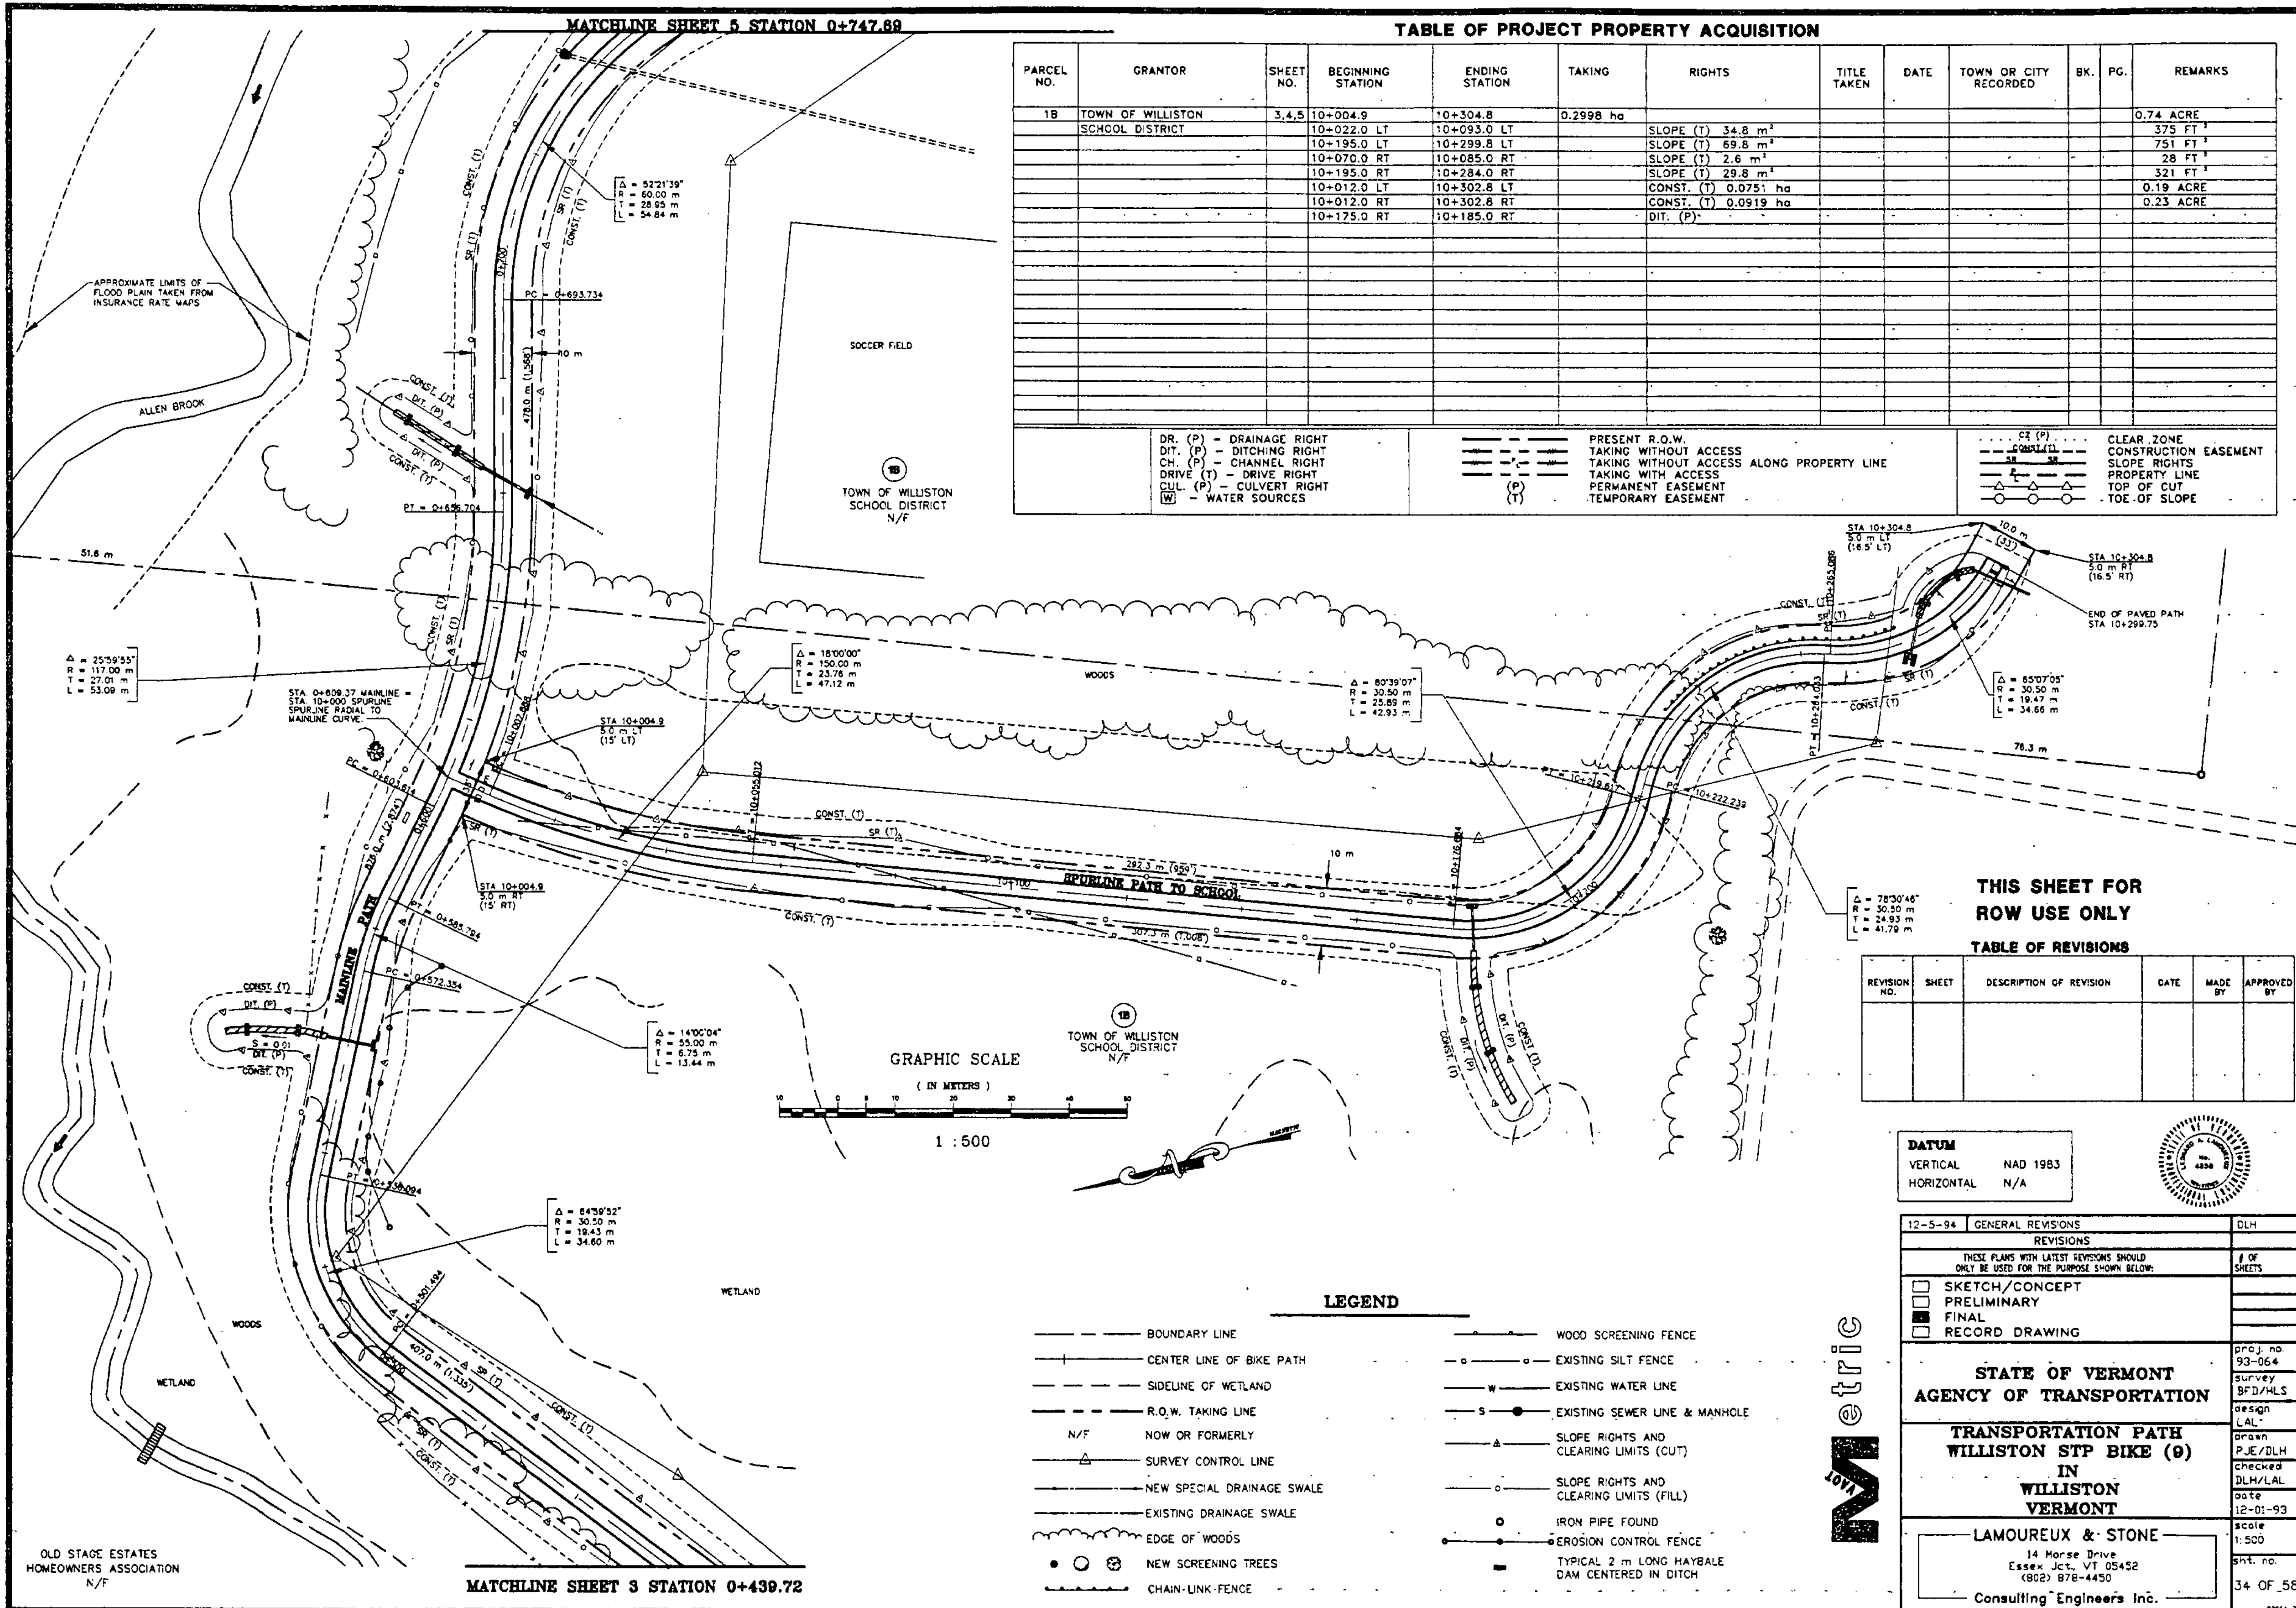

GRAPHIC SCALE

(IN METERS)

1 : 500

LEGEND

- BOUNDARY LINE
- CENTER LINE OF BIKE PATH
- SIDELINE OF WETLAND
- R.O.W. TAKING LINE
- N/F NOW OR FORMERLY
- SURVEY CONTROL LINE
- NEW SPECIAL DRAINAGE SWALE
- EXISTING DRAINAGE SWALE
- EDGE OF WOODS
- NEW SCREENING TREES
- CHAIN-LINK FENCE
- WOOD SCREENING FENCE
- EXISTING SILT FENCE
- EXISTING WATER LINE
- EXISTING SEWER LINE & MANHOLE
- SLOPE RIGHTS AND CLEARING LIMITS (CUT)
- SLOPE RIGHTS AND CLEARING LIMITS (FILL)
- IRON PIPE FOUND
- EROSION CONTROL FENCE
- TYPICAL 2 m LONG HAYBALE DAM CENTERED IN DITCH

THIS SHEET FOR ROW USE ONLY

TABLE OF REVISIONS

REVISION NO.	SHEET	DESCRIPTION OF REVISION	DATE	MADE BY	APPROVED BY

DATUM
 VERTICAL NAD 1983
 HORIZONTAL N/A



12-5-94 GENERAL REVISIONS DLH

REVISIONS	# OF SHEETS
THESE PLANS WITH LATEST REVISIONS SHOULD ONLY BE USED FOR THE PURPOSE SHOWN BELOW:	
SKETCH/CONCEPT	
PRELIMINARY	
FINAL	
RECORD DRAWING	

STATE OF VERMONT
 AGENCY OF TRANSPORTATION

TRANSPORTATION PATH
 WILLISTON STP BIKE (9)
 IN
 WILLISTON
 VERMONT

LAMOUREUX & STONE
 14 Morse Drive
 Essex Jct., VT 05452
 (802) 878-4450
 Consulting Engineers Inc.

proj. no. 93-064
 survey BFD/HLS
 design LAL
 drawn PJE/DLH
 checked DLH/LAL
 date 12-01-93
 scale 1:500
 sht. no. 34 OF 58

OLD STAGE ESTATES HOMEOWNERS ASSOCIATION N/F

MATCHLINE SHEET 3 STATION 0+439.72