


VIF VERIFY IN FIELD

- 1) REFER TO TYPICAL SECTIONS, PROFILES AND CROSS SECTIONS FOR ADDITIONAL GRADING NOT SHOWN ON THE PARTIAL GRADING PLANS.
- 2) ALL PROPOSED GRADES SHALL BE FIELD VERIFIED WHERE MATCHING TO EXISTING SIDEWALK OR PAVEMENT CONDITIONS.
- 3) ALL PROPOSED GRADES SHOWN AT SIDEWALKS AND SIDEWALK RAMPS SHALL BE FIELD VERIFIED AND MODIFIED AS REQUIRED TO MAINTAIN AN ADA ACCESSIBLE ROUTE IN ACCORDANCE WITH STD. DETAILS C-3A, C-3B. ALL REQUIREMENTS OF C-3A AND C-3B SHALL APPLY.

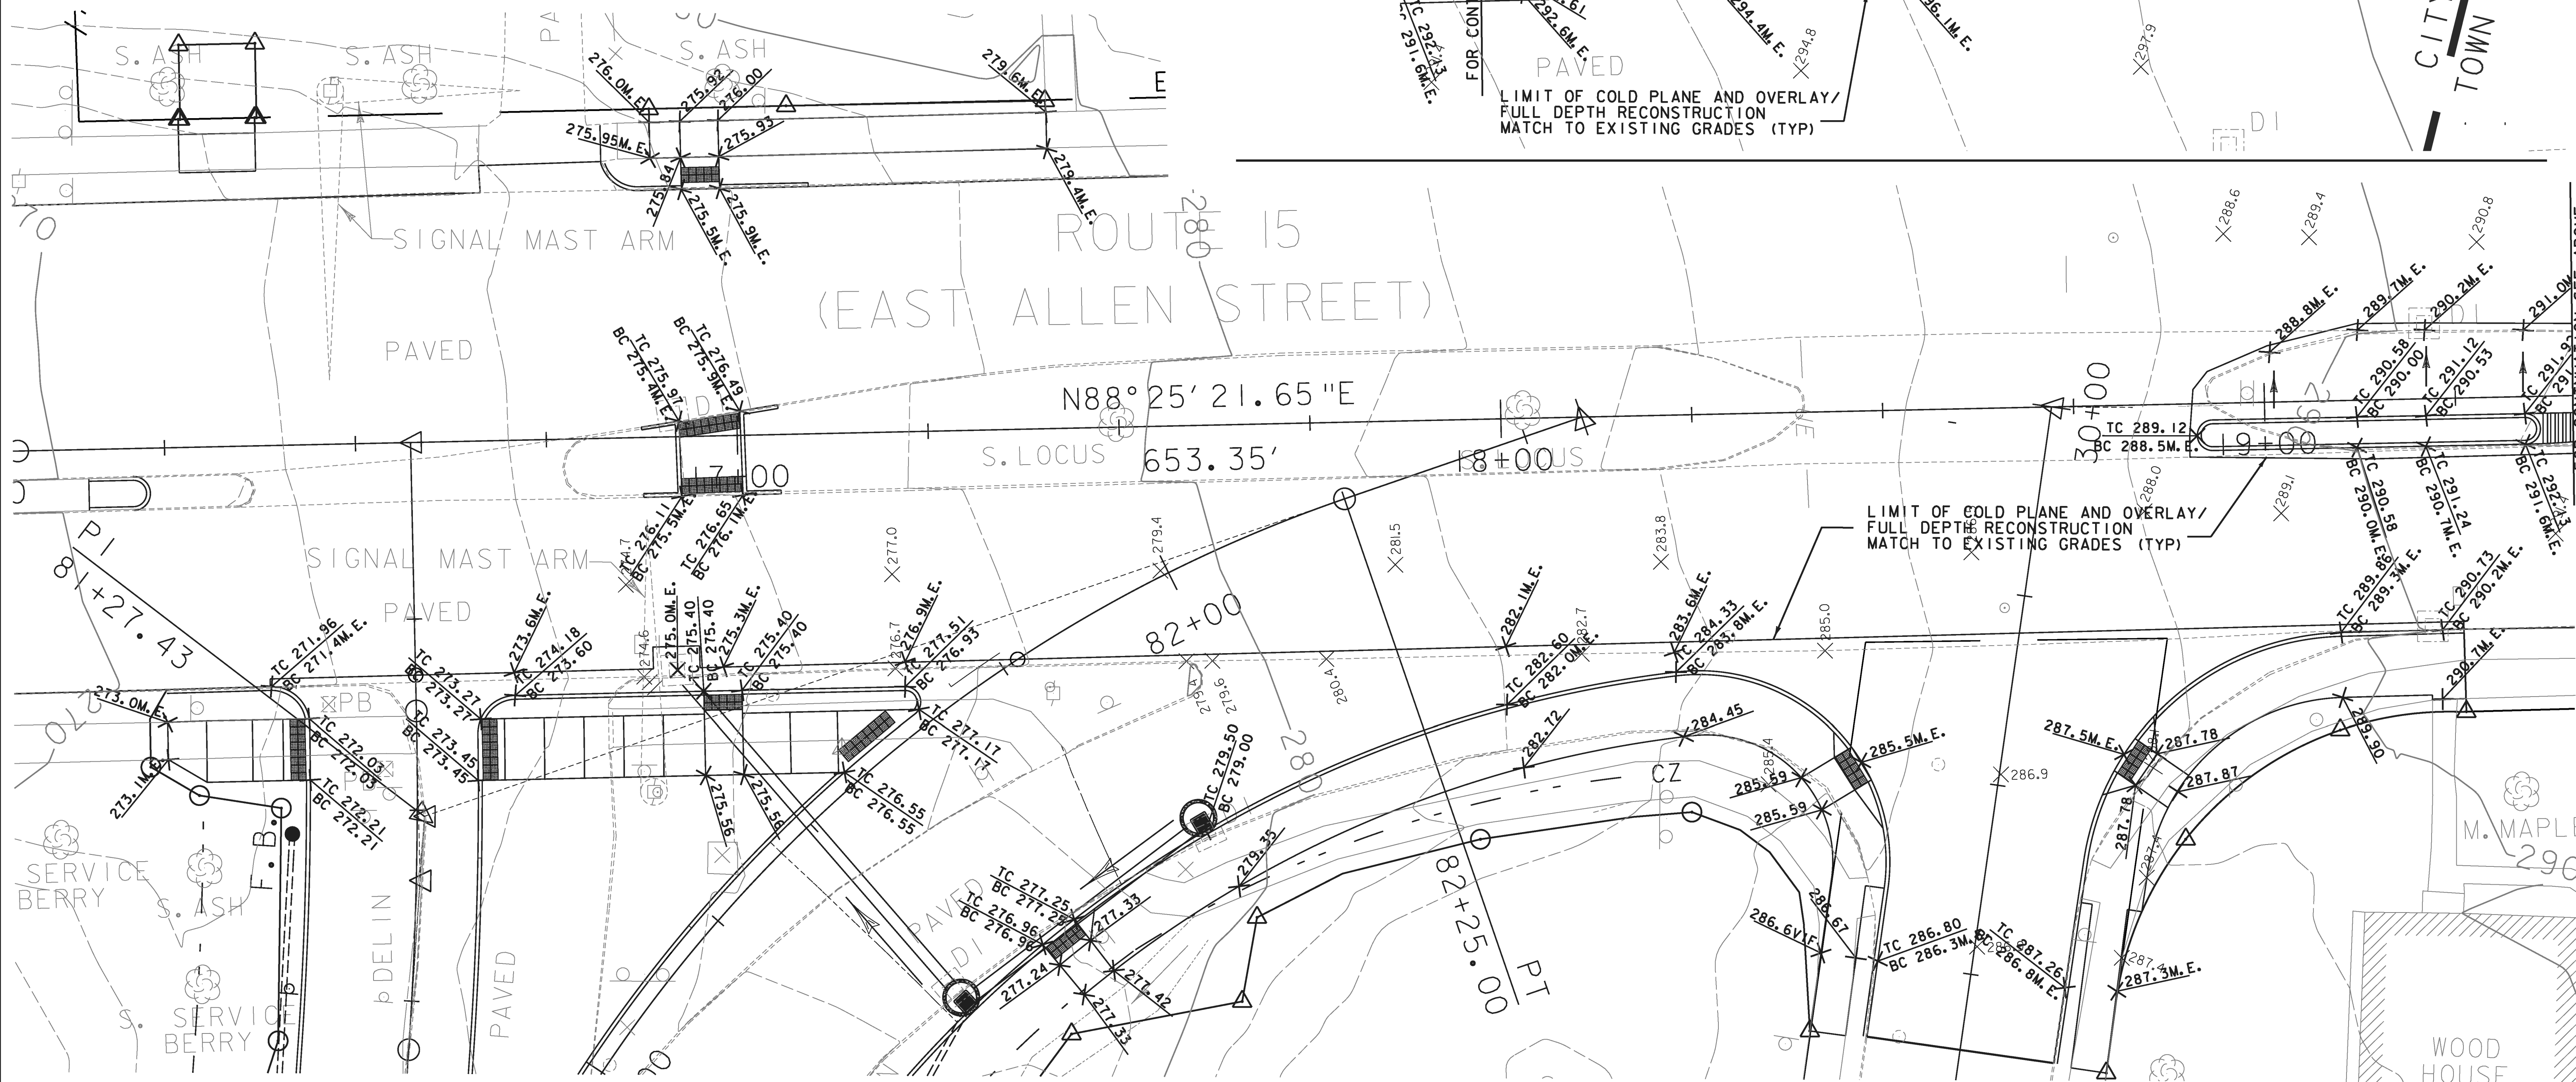

PARTIAL GRADING PLAN FOR RAMP "B" AND SLIP RAMP, VT RTE 15 AND ROLAND CT.

SCALE 1" = 10'-0"

FILE NAME: z94a198gradingbdr.dgn
PROJECT LEADER: KEN UPMAL
DESIGNED BY: A. ACHARYA
PARTIAL GRADING PLAN

PLOT DATE: 2/22/2010
DRAWN BY: A. ACHARYA
CHECKED BY: E. ATKINS
SHEET 23 OF 67