
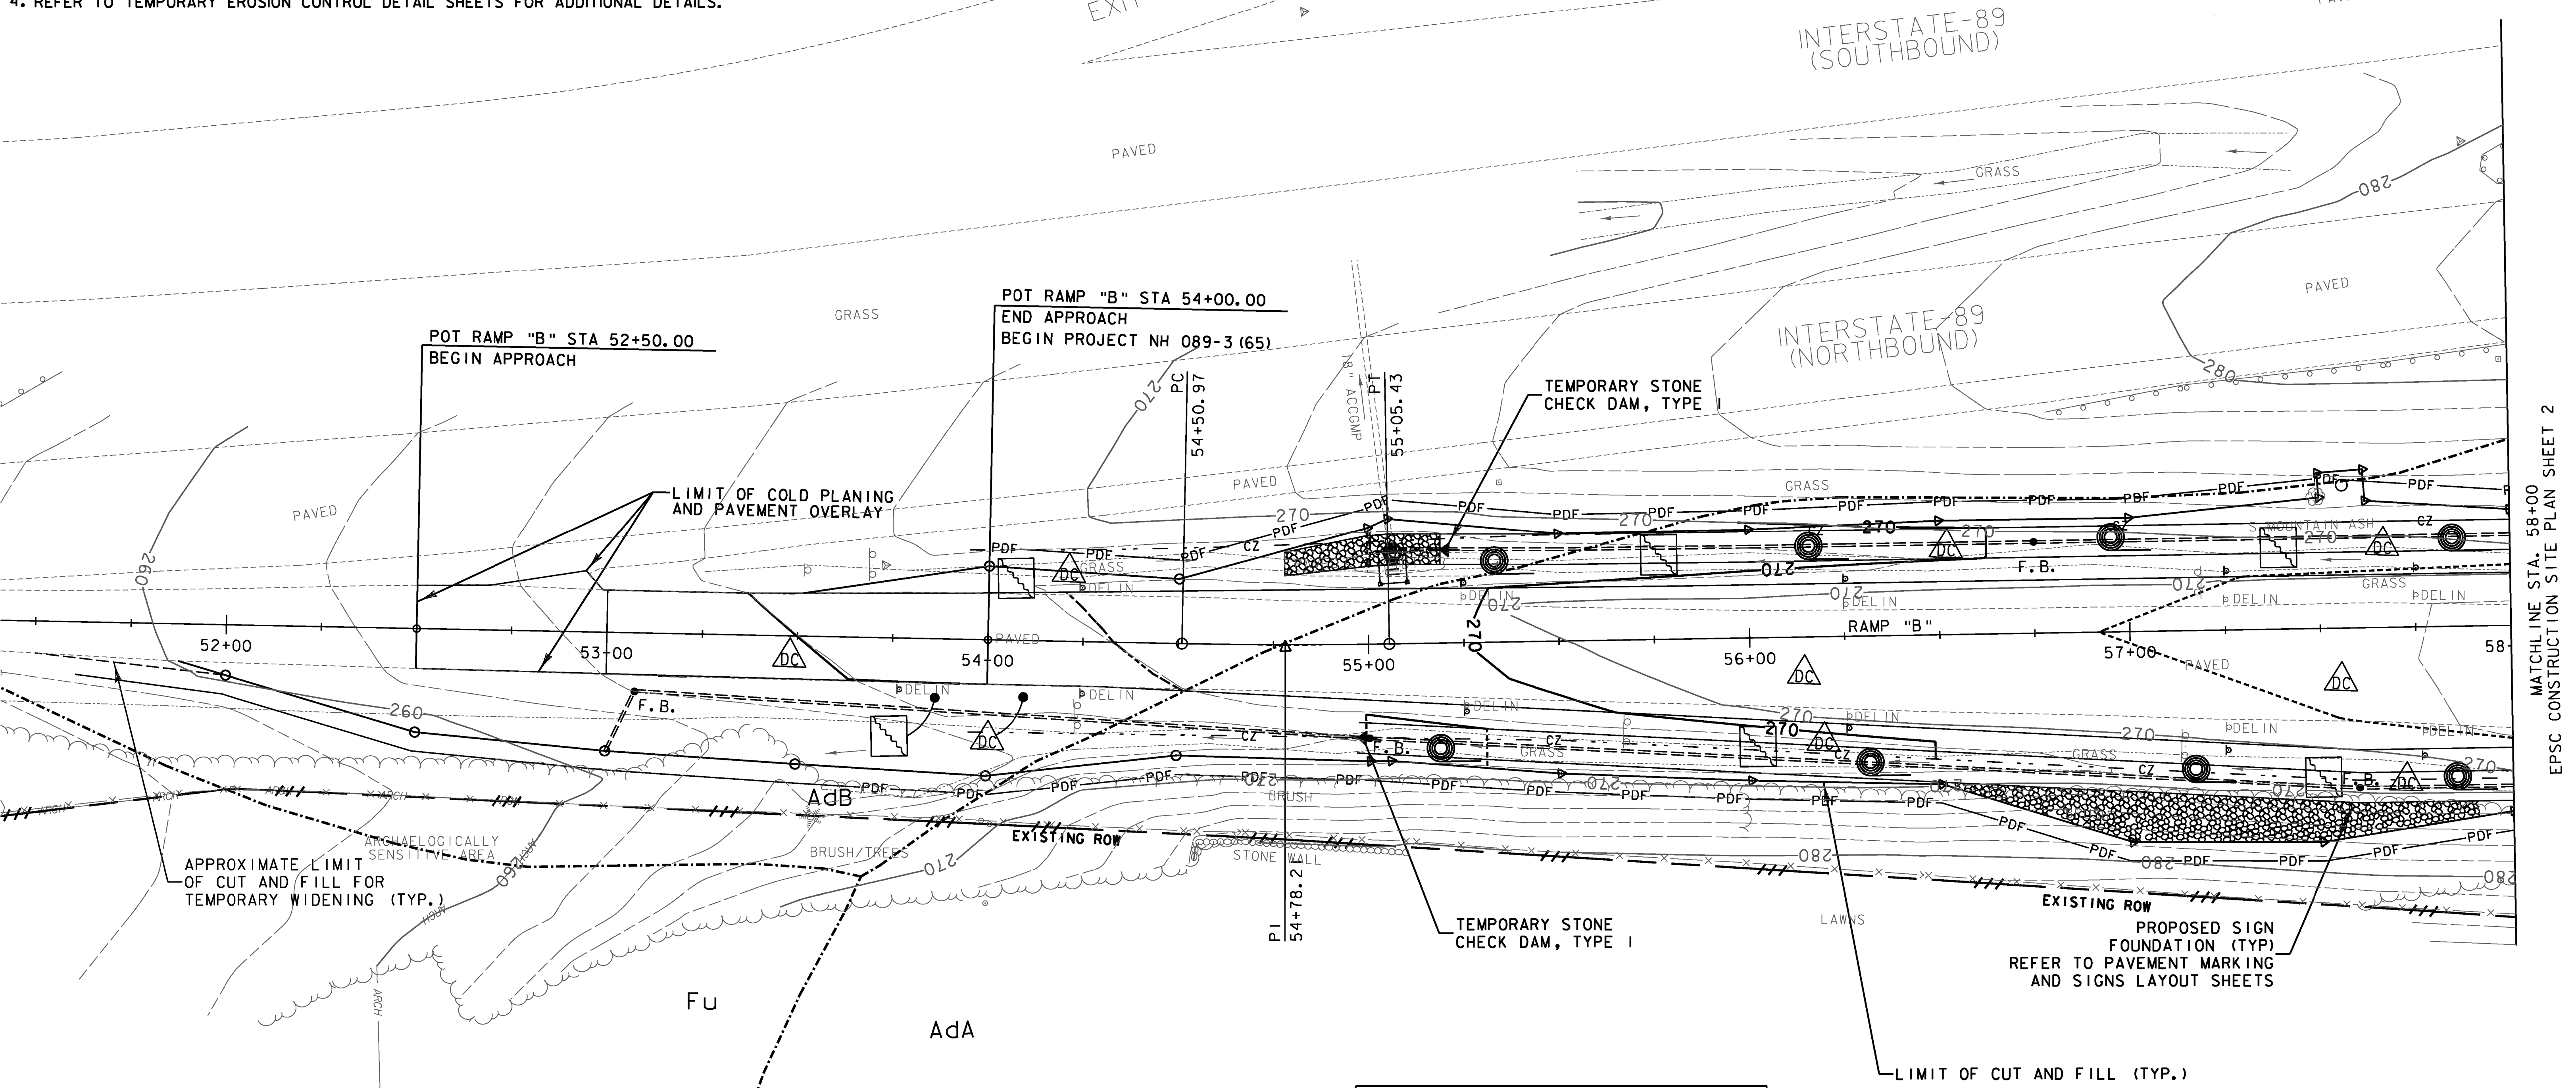


**NOTES:**

1. THESE PLANS SHOW A CONCEPTUAL EROSION CONTROL PLAN, THE CONTRACTOR MUST SUBMIT A TEMPORARY EROSION CONTROL PLAN FOR APPROVAL.
2. TEMPORARY EROSION CONTROL MEASURES ARE CONCEPTUALLY SHOWN, THE CONTRACTOR MAY RELOCATE TEMPORARY MEASURES TO IMPROVE EROSION CONTROL WITH APPROVAL OF THE RESIDENT ENGINEER AND ON SITE COORDINATOR. SILT FENCE SHALL NOT BE INSTALLED ACROSS CONTOURS.
3. THE CONTRACTOR SHALL USE OTHER TEMPORARY EROSION CONTROL MEASURES AS NECESSITATED BY THE SEQUENCE OF CONSTRUCTION OR AS DIRECTED BY THE RESIDENT ENGINEER AND ON SITE COORDINATOR.
4. REFER TO TEMPORARY EROSION CONTROL DETAIL SHEETS FOR ADDITIONAL DETAILS.

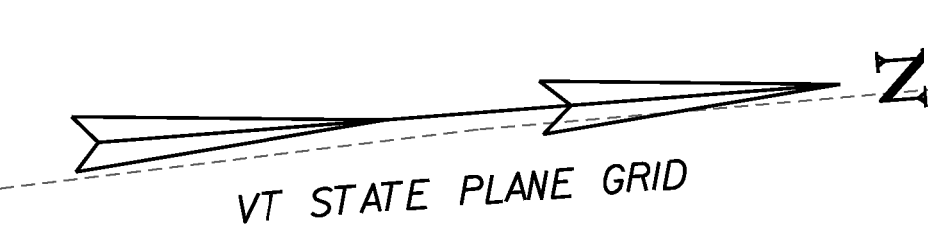

- SEED**  
 RAMP 'B' 51+50 RT ~ RAMP 'B' 58+00 RT  
 RAMP 'B' 52+95 LT ~ RAMP 'B' 58+00 LT
- SEED, WINTER RYE**  
 RAMP 'B' 51+50 RT ~ RAMP 'B' 58+00 RT  
 RAMP 'B' 52+95 LT ~ RAMP 'B' 58+00 LT
- HAY MULCH**  
 RAMP 'B' 51+50 RT ~ RAMP 'B' 58+00 RT  
 RAMP 'B' 52+95 LT ~ RAMP 'B' 58+00 LT
- TOPSOIL**  
 RAMP 'B' 51+50 RT ~ RAMP 'B' 58+00 RT  
 RAMP 'B' 52+95 LT ~ RAMP 'B' 58+00 LT

- TEMPORARY EROSION MATTING**  
 RAMP 'B' 54+75 LT ~ RAMP 'B' 55+28 LT  
 RAMP 'B' 56+25 LT ~ RAMP 'B' 58+00 LT  
 RAMP 'B' 57+90 RT ~ RAMP 'B' 58+00 RT
- PERMANENT EROSION MATTING**  
 RAMP 'B' 54+96 RT ~ RAMP 'B' 58+00 RT  
 RAMP 'B' 55+19 LT ~ RAMP 'B' 58+00 LT
- TEMPORARY STONE CHECK DAM, TYPE I**  
 RAMP 'B' 54+96 RT  
 RAMP 'B' 55+19 LT (AT TRANSITION BETWEEN DITCHES)

- INLET PROTECTION DEVICE, TYPE I (STAKED FABRIC)**  
 RAMP 'B' 55+06 LT-EXISTING DI  
 RAMP 'B' 55+06 LT-NEW DI
- VEHICLE TRACKING PAD**  
 SEE TRAFFIC MANAGEMENT PLANS (SHEET 51, 52 AND 53)
- BARRIER FENCE**  
 RAMP 'B' 51+60 RT ~ RAMP 'B' 53+67 RT
- PROJECT DEMARCATION FENCE**  
 RAMP 'B' 53+67 RT ~ RAMP 'B' 58+00 RT  
 RAMP 'B' 54+00 LT ~ RAMP 'B' 58+00 LT

**LEGEND** ALSO SEE SHEET 28

- SOIL TYPE BOUNDARY
- 270— 10' INTERVAL PROPOSED CONTOUR
- 2' INTERVAL PROPOSED CONTOUR
- 270— 10' INTERVAL EXISTING CONTOUR
- 2' INTERVAL EXISTING CONTOUR
- EXIST. PROPERTY/ROW LINE
- △ LIMIT OF WORK
- PDF PDF PROJECT DEMARCATION FENCING (LIMIT OF DISTURBANCE)

SEE EROSION CONTROL NARRATIVE FOR ADDITIONAL REQUIREMENTS



PROJECT NAME: WINOOSKI	PLOT DATE: 2/24/2010
PROJECT NUMBER: NH 089-3(65)	DRAWN BY: A. ACHARYA
FILE NAME: z94a198eccsbrdr.dgn	CHECKED BY: E. ATKINS
DESIGNED BY: A. ACHARYA	EPSC CONSTRUCTION SITE PLAN SHEET 1
SHEET 34 OF 67	

MATCHLINE STA. 58+00  
EPSC CONSTRUCTION SITE PLAN SHEET 2