




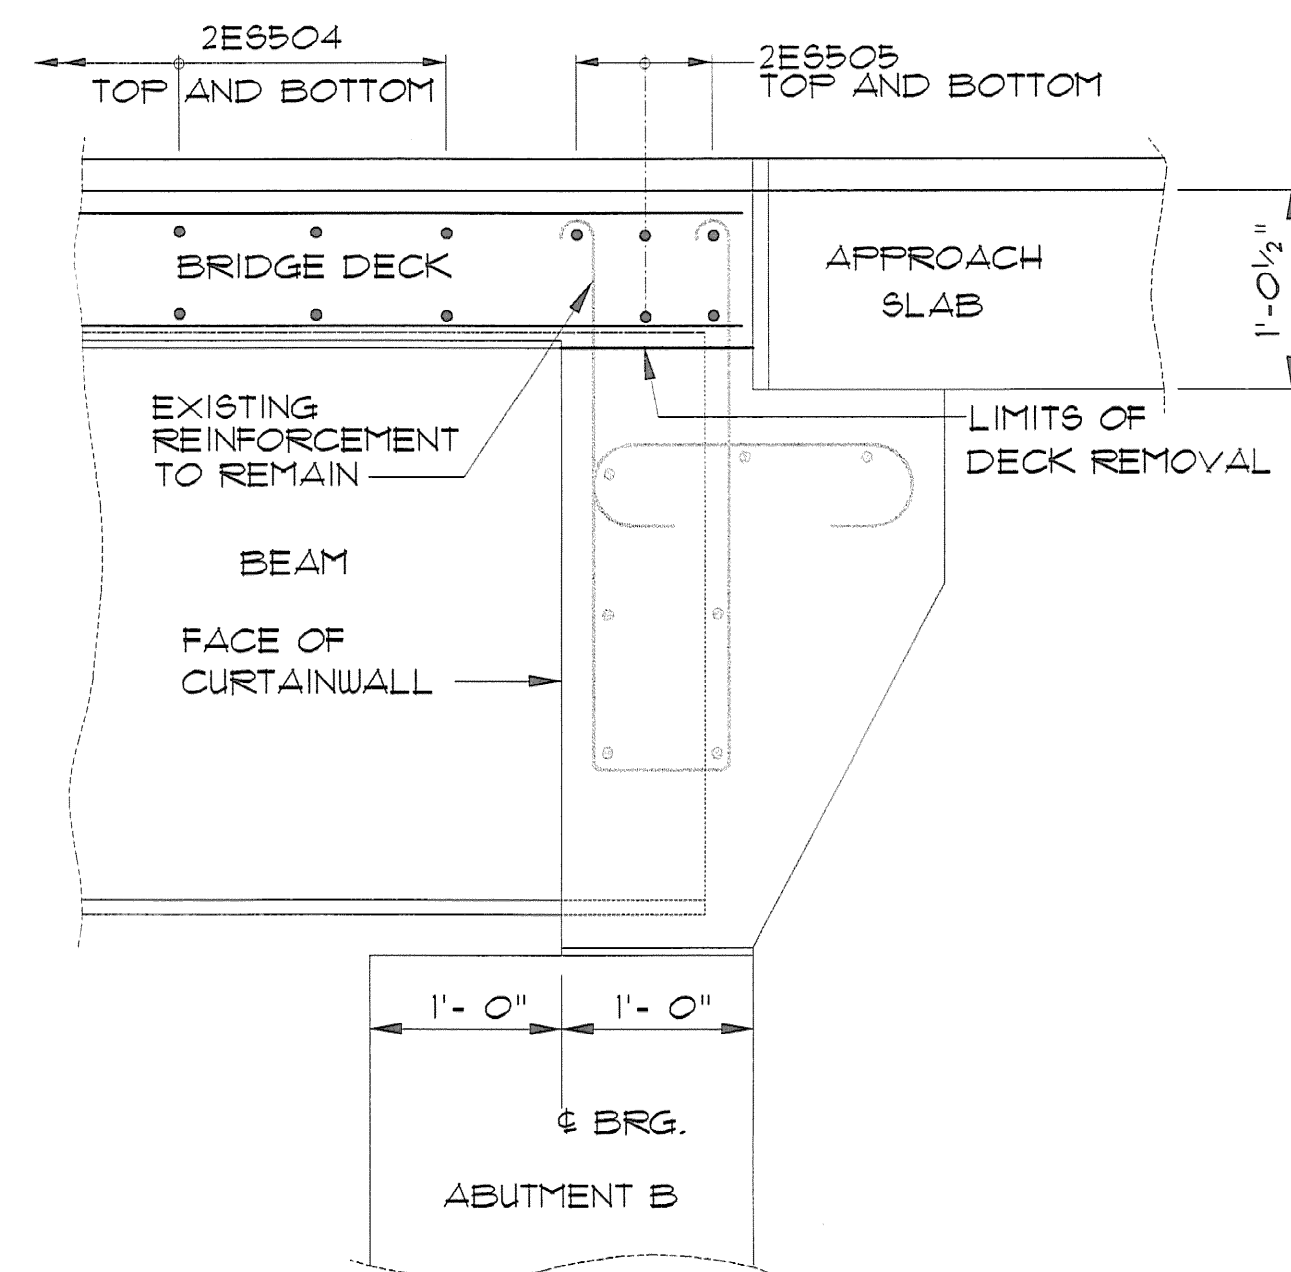



SECTION B-B
SCALE: 1" = 1'-0"

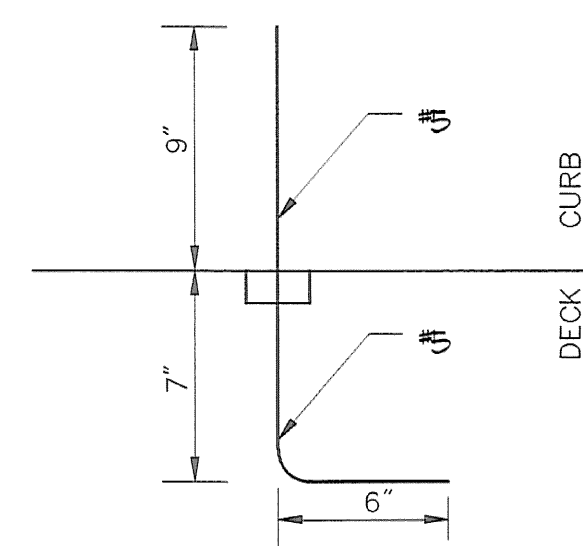

MECHANICAL CONNECTOR AT MEDIAN
N.T.S.

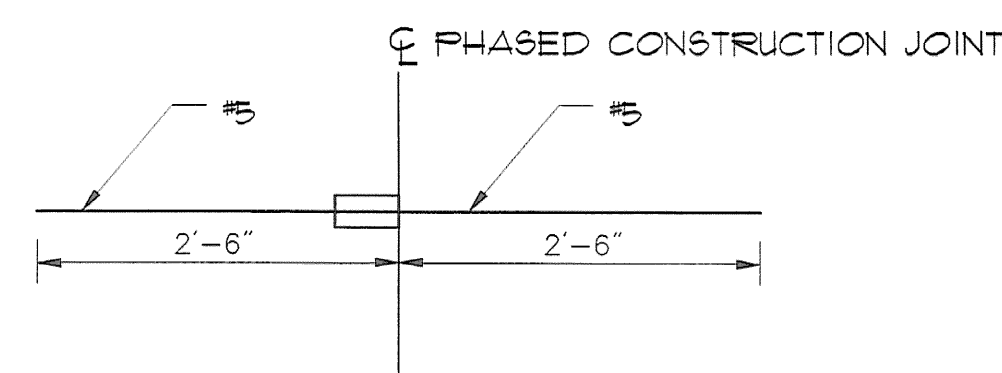


MECHANICAL CONNECTOR AT PHASED CONSTRUCTION JOINT
N.T.S.

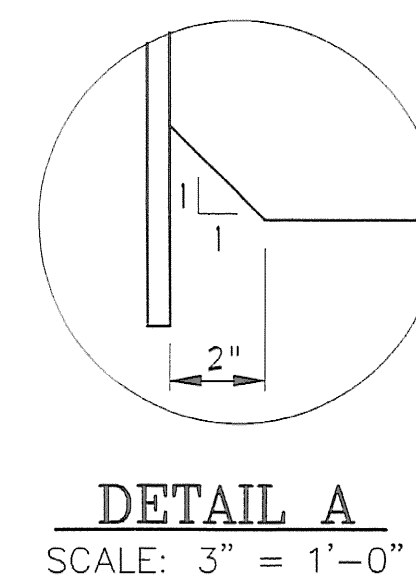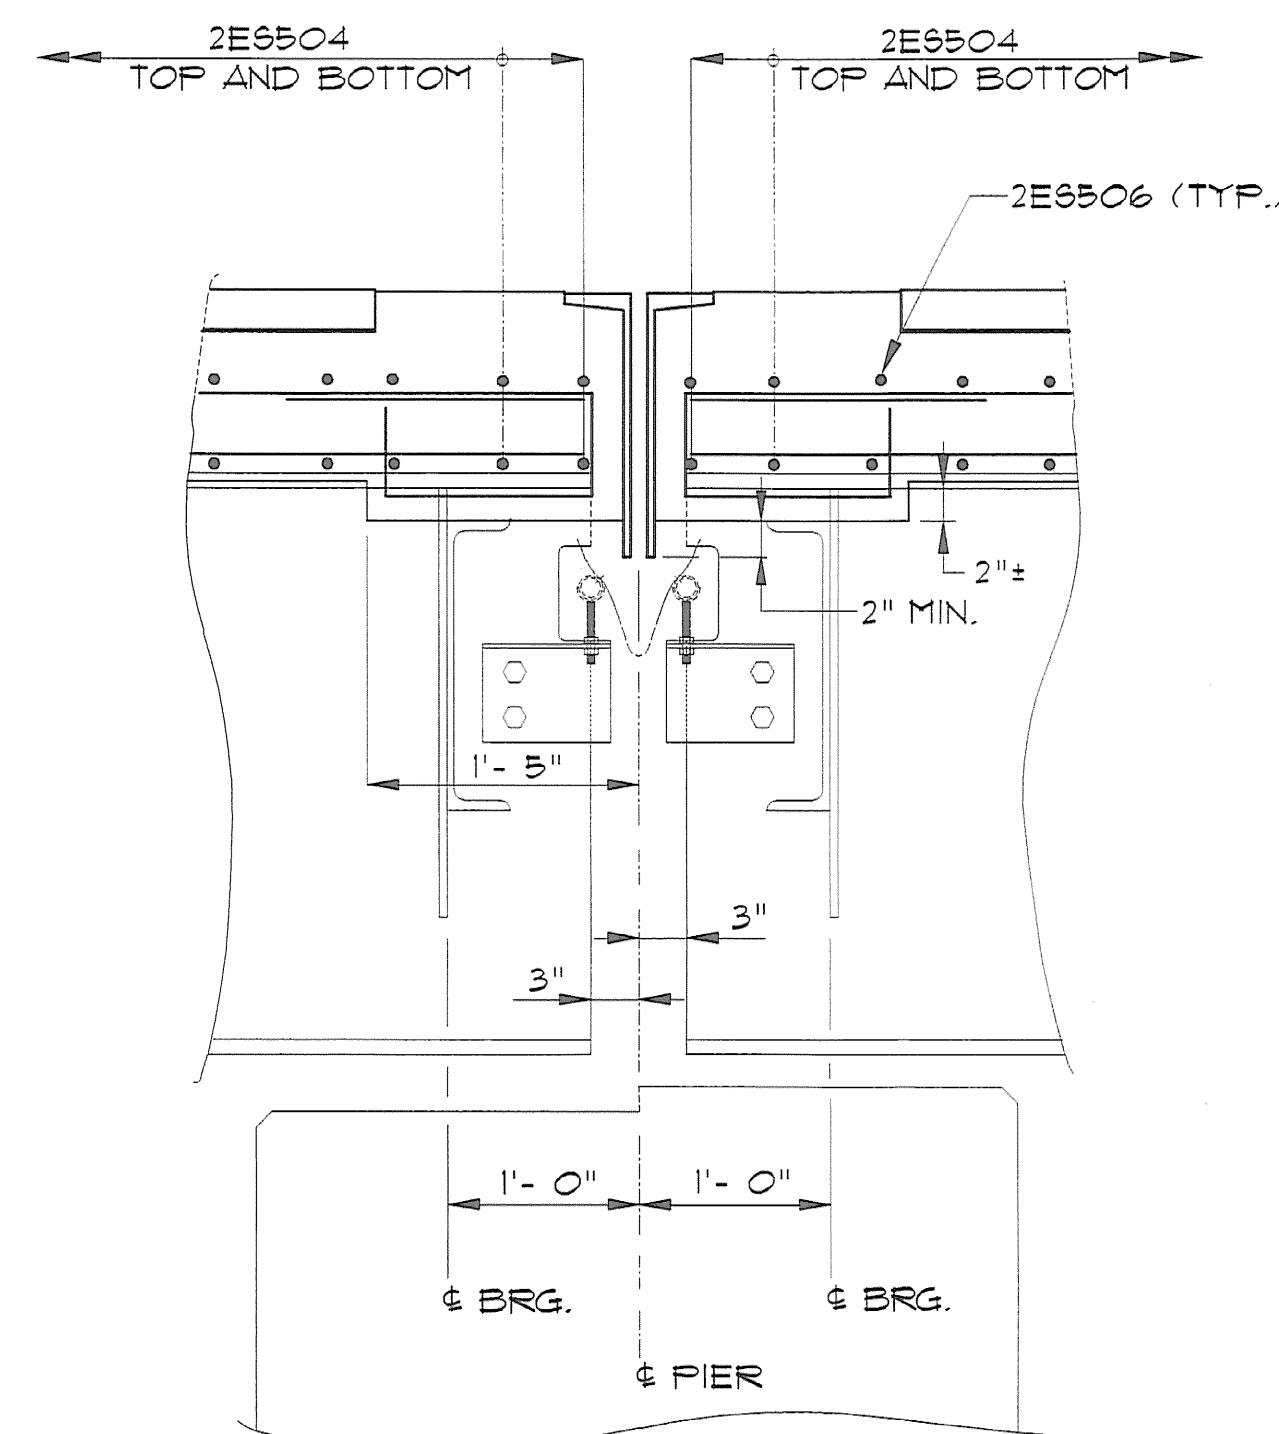


DETAIL A
SCALE: 3" = 1'-0"


SECTION C-C
SCALE: 1" = 1'-0"

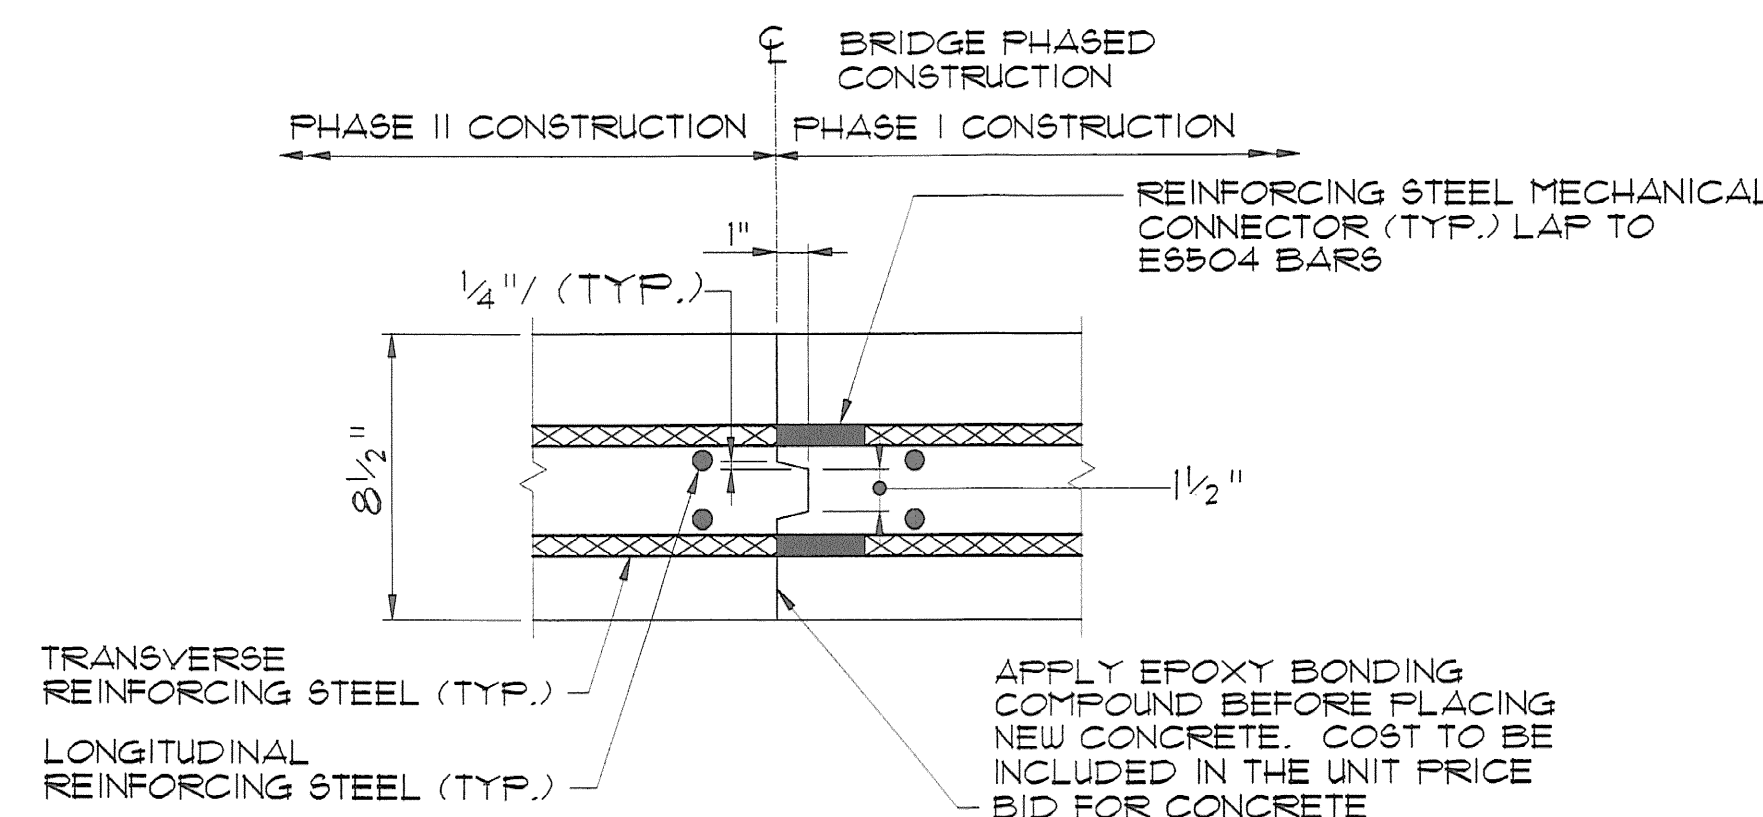

SECTION E-E
PHASED DECK CONSTRUCTION JOINT DETAIL
N.T.S.

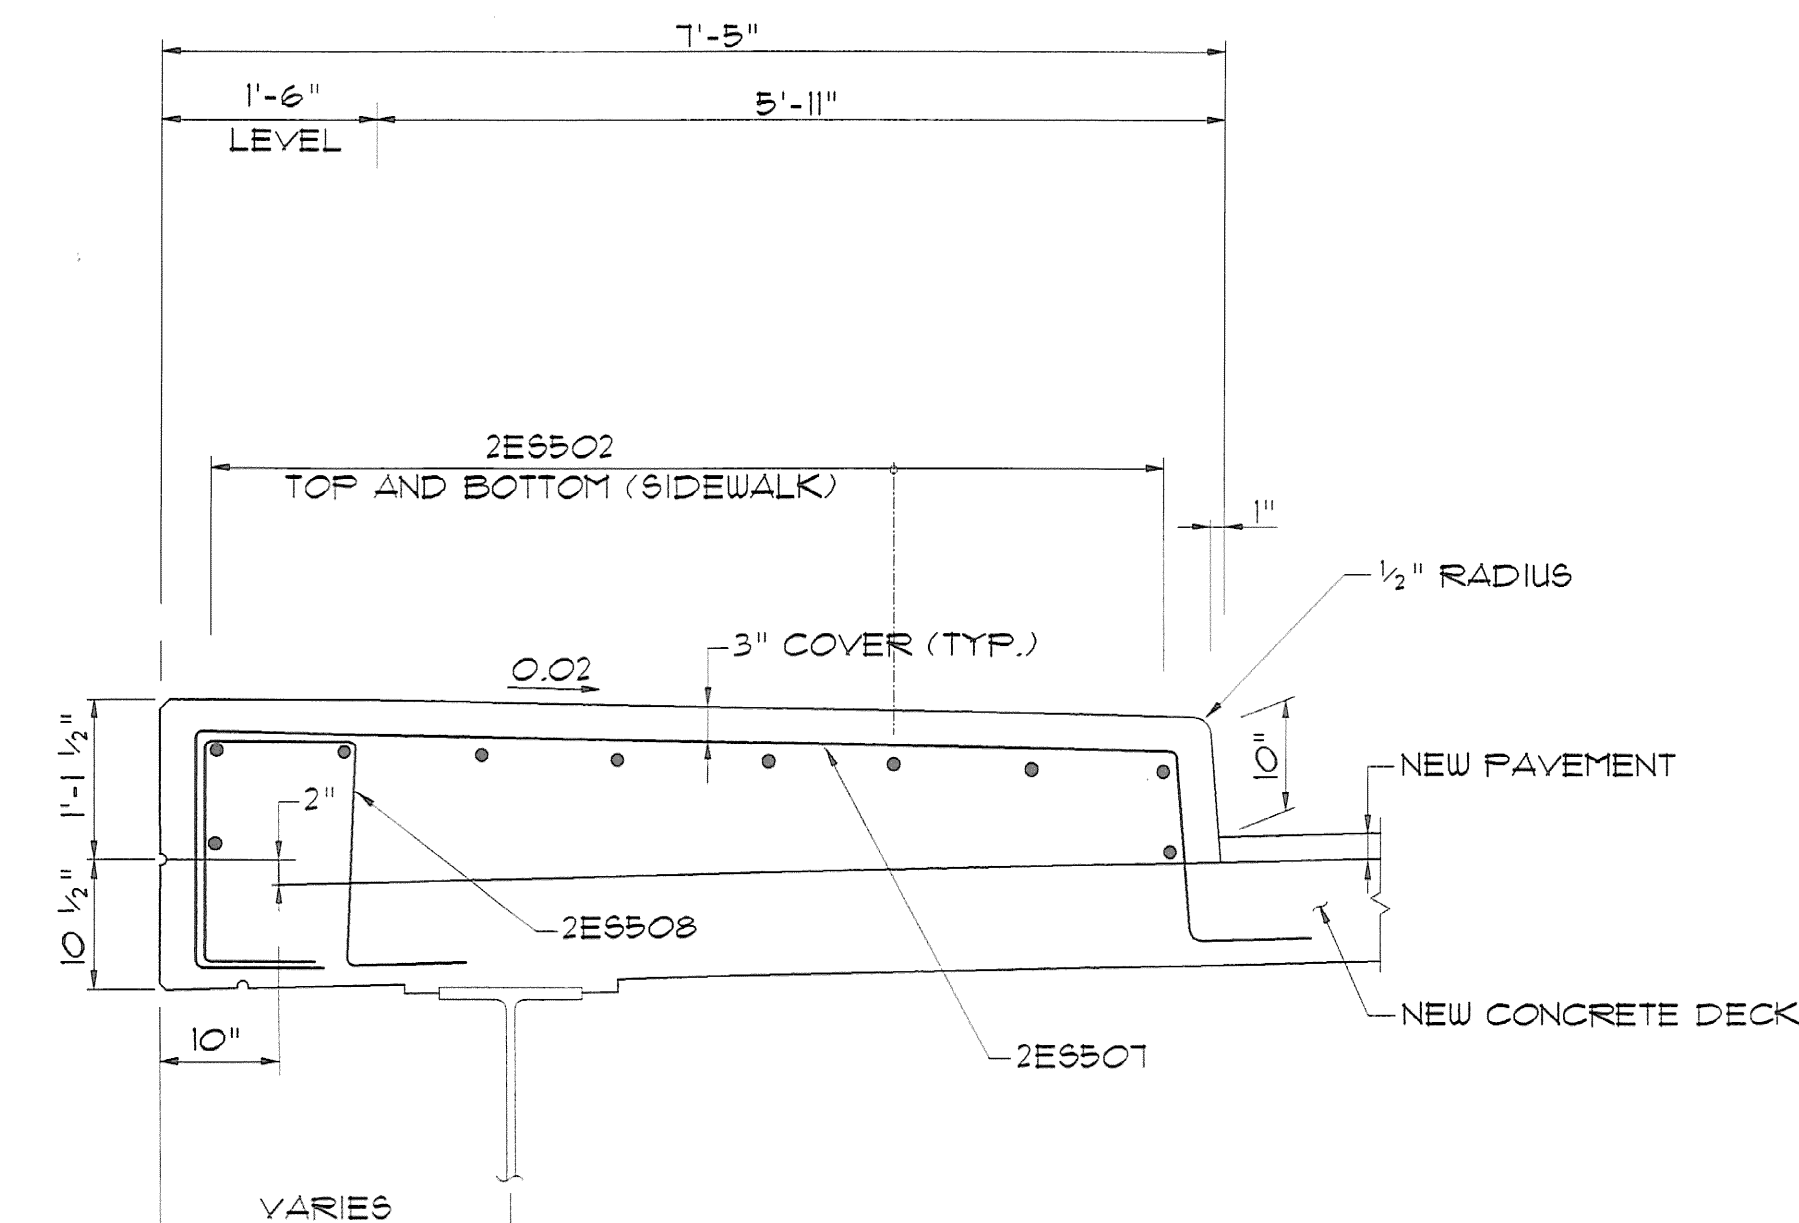

SECTION D-D
SCALE: 1/2" = 1'-0"

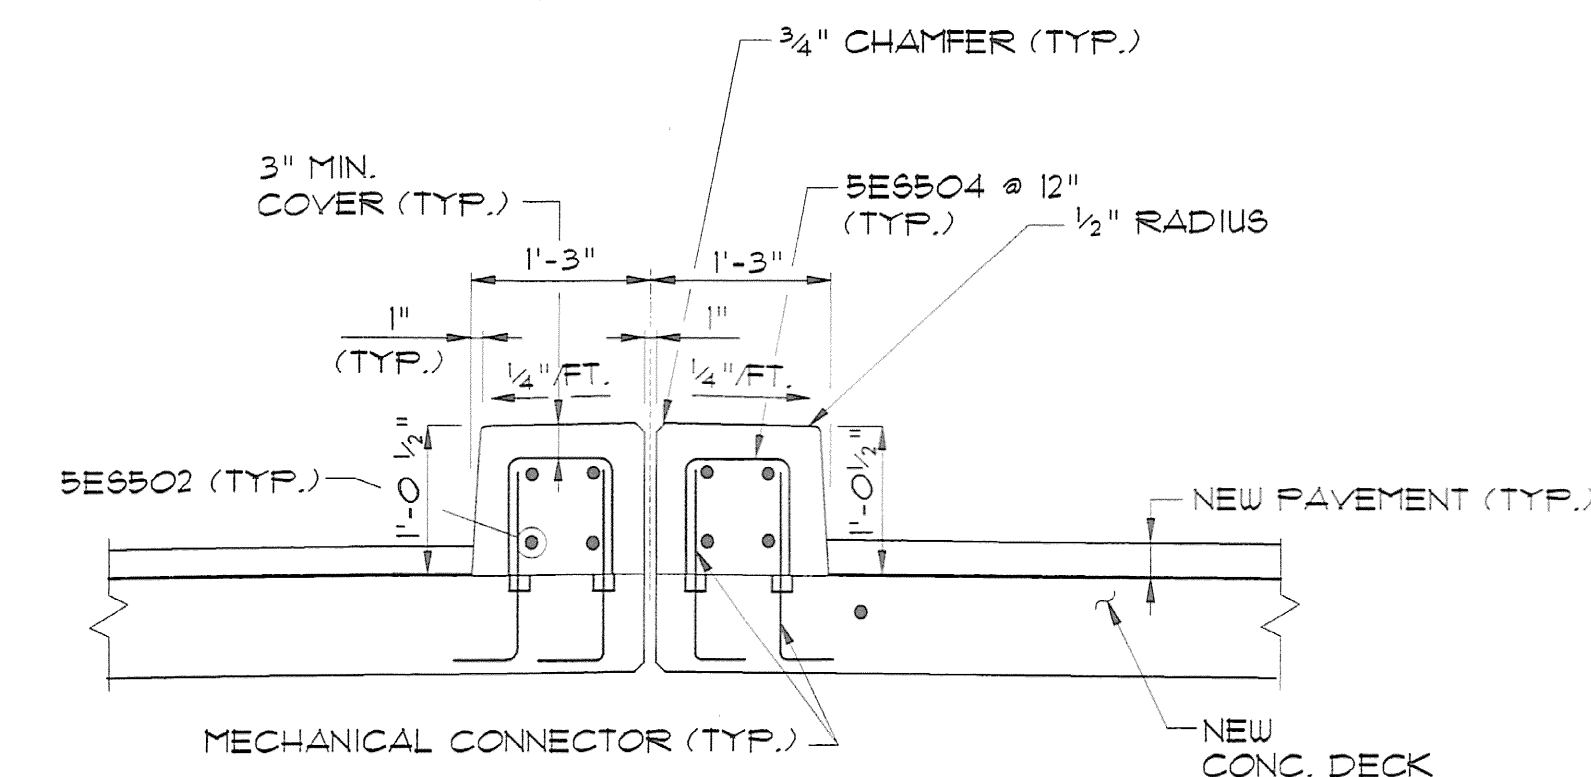

SECTION F-F
SCALE: 3/4" = 1'-0"

SHEETS 11A, 11B AND 11C SHOW DECK REPLACEMENT REINFORCING. REFER TO OTHER CONTRACT SHEETS FOR ADDITIONAL INFORMATION. CONFLICTS BETWEEN THESE DRAWINGS AND OTHER CONTRACT DRAWINGS SHALL BE BROUGHT TO THE ATTENTION OF THE RESIDENT ENGINEER.

STATE OF VERMONT AGENCY OF TRANSPORTATION

Town Of SOUTH BURLINGTON Bridge No. 68
Log Sta.
Highway No. U.S. 2 Surv. Sta.

U.S. 2 OVER I-89

REINFORCEMENT DETAILS

Designed By A. ROBINSON Drawn By M. LANDREY

Checked By S. JOHNSON Date 5/9/01 Bridge Design Supervisor S. JOHNSON Date 5/9/01

PROJECT SOUTH BURLINGTON PROJECT NO. 1M DECK (36)

VHB Cad Drawing No. 50929DET2 Date 5/9/01

Bridge Sheet No. Sheet 11B of 15

VANASSE HANGEN BRUSTLIN, INC.