



SECTION B-B

SCALE: 1" = 1'-0"

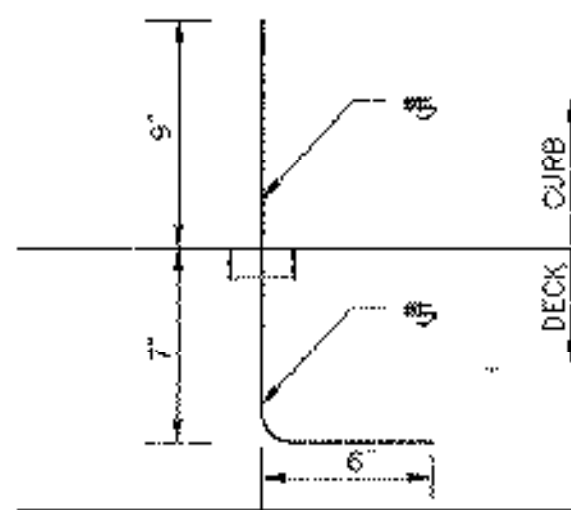


MECHANICAL CONNECTOR AT MEDIAN

N.T.S.

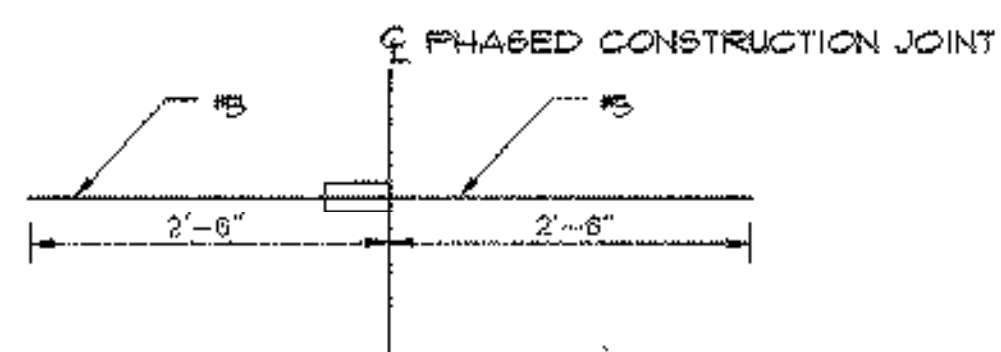


MECHANICAL CONNECTOR AT PHASED CONSTRUCTION JOINT

N.T.S.

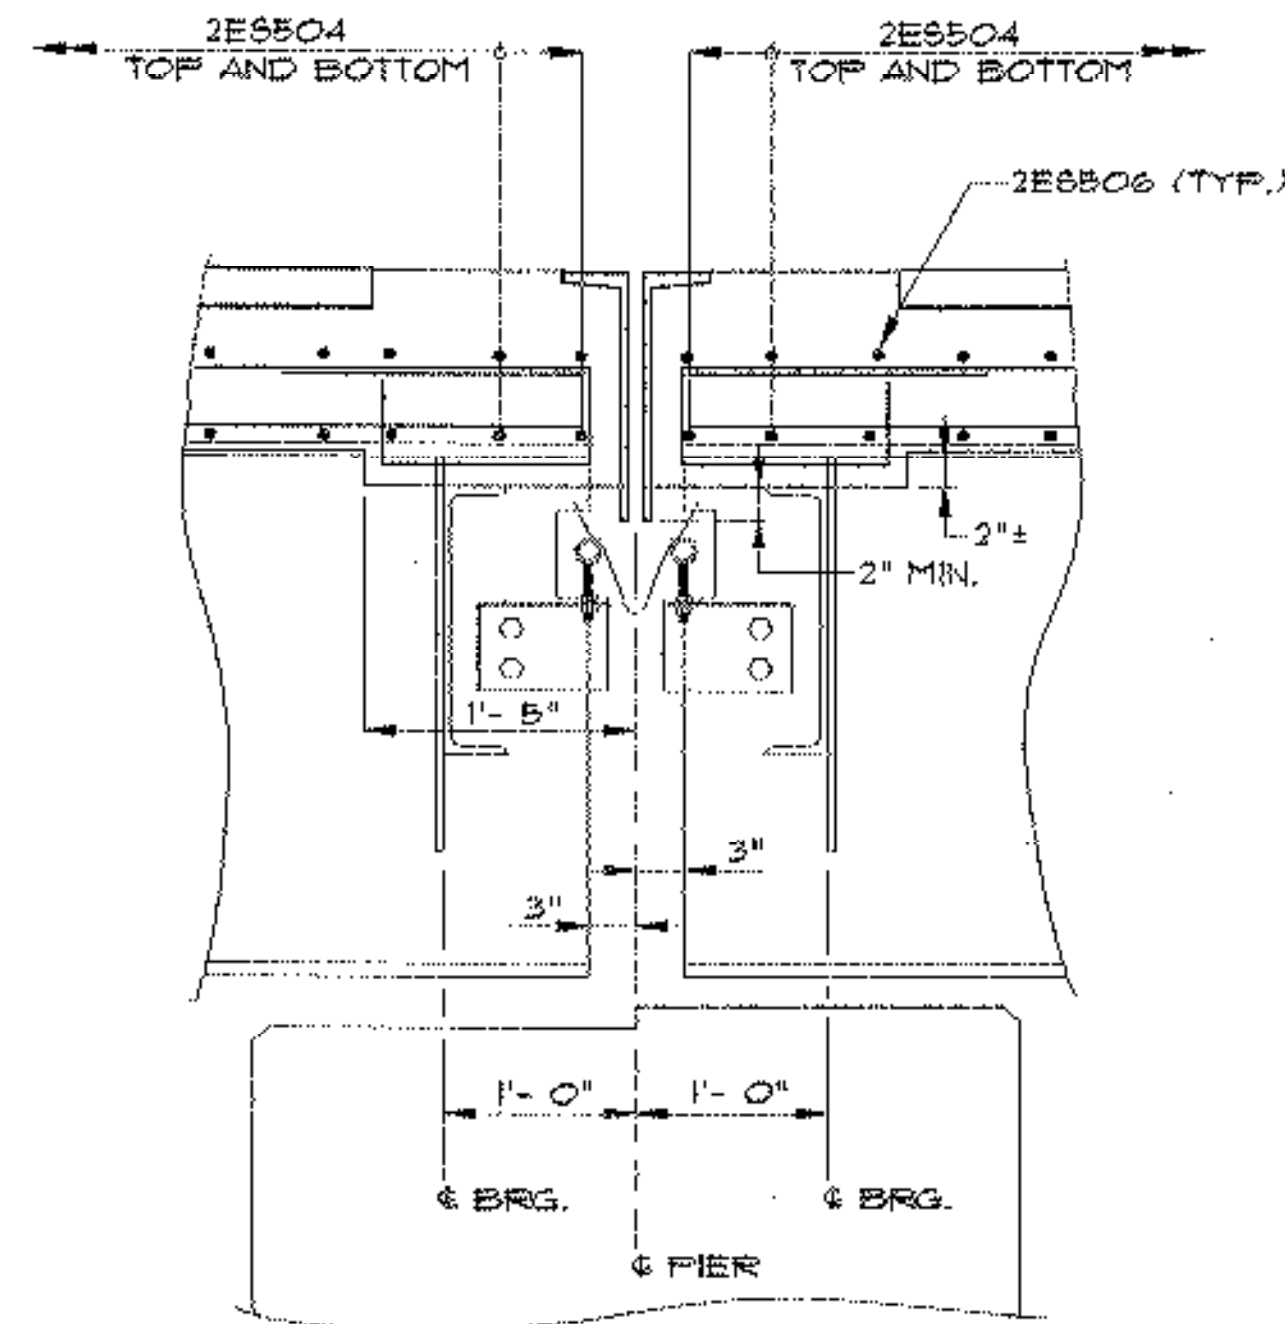


SECTION C-C

SCALE: 1" = 1'-0"

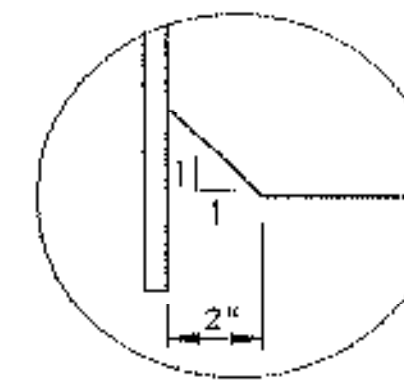


DETAIL A
SCALE: 3" = 1'-0"

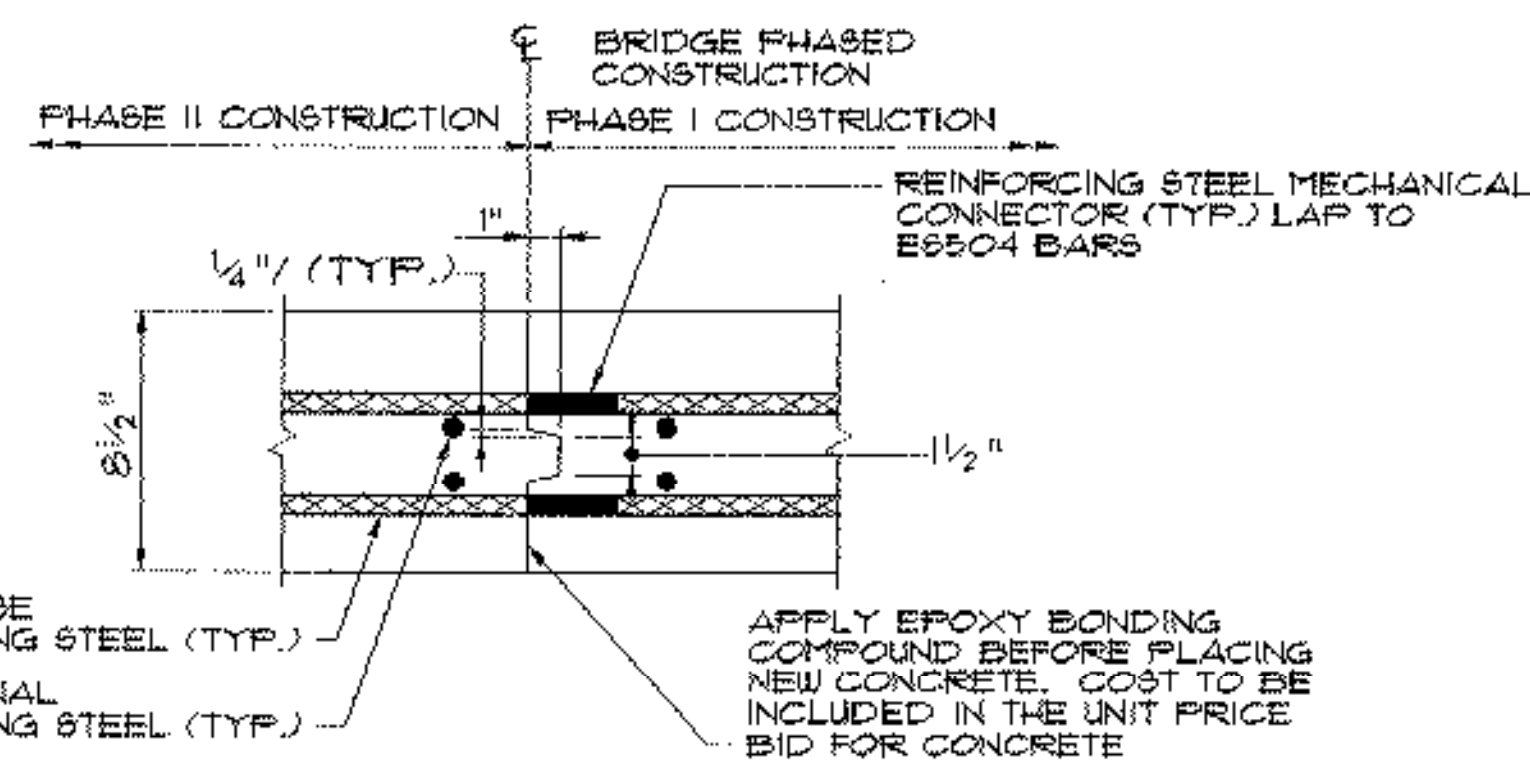

SECTION E-E


PHASED DECK CONSTRUCTION JOINT DETAIL

N.T.S.

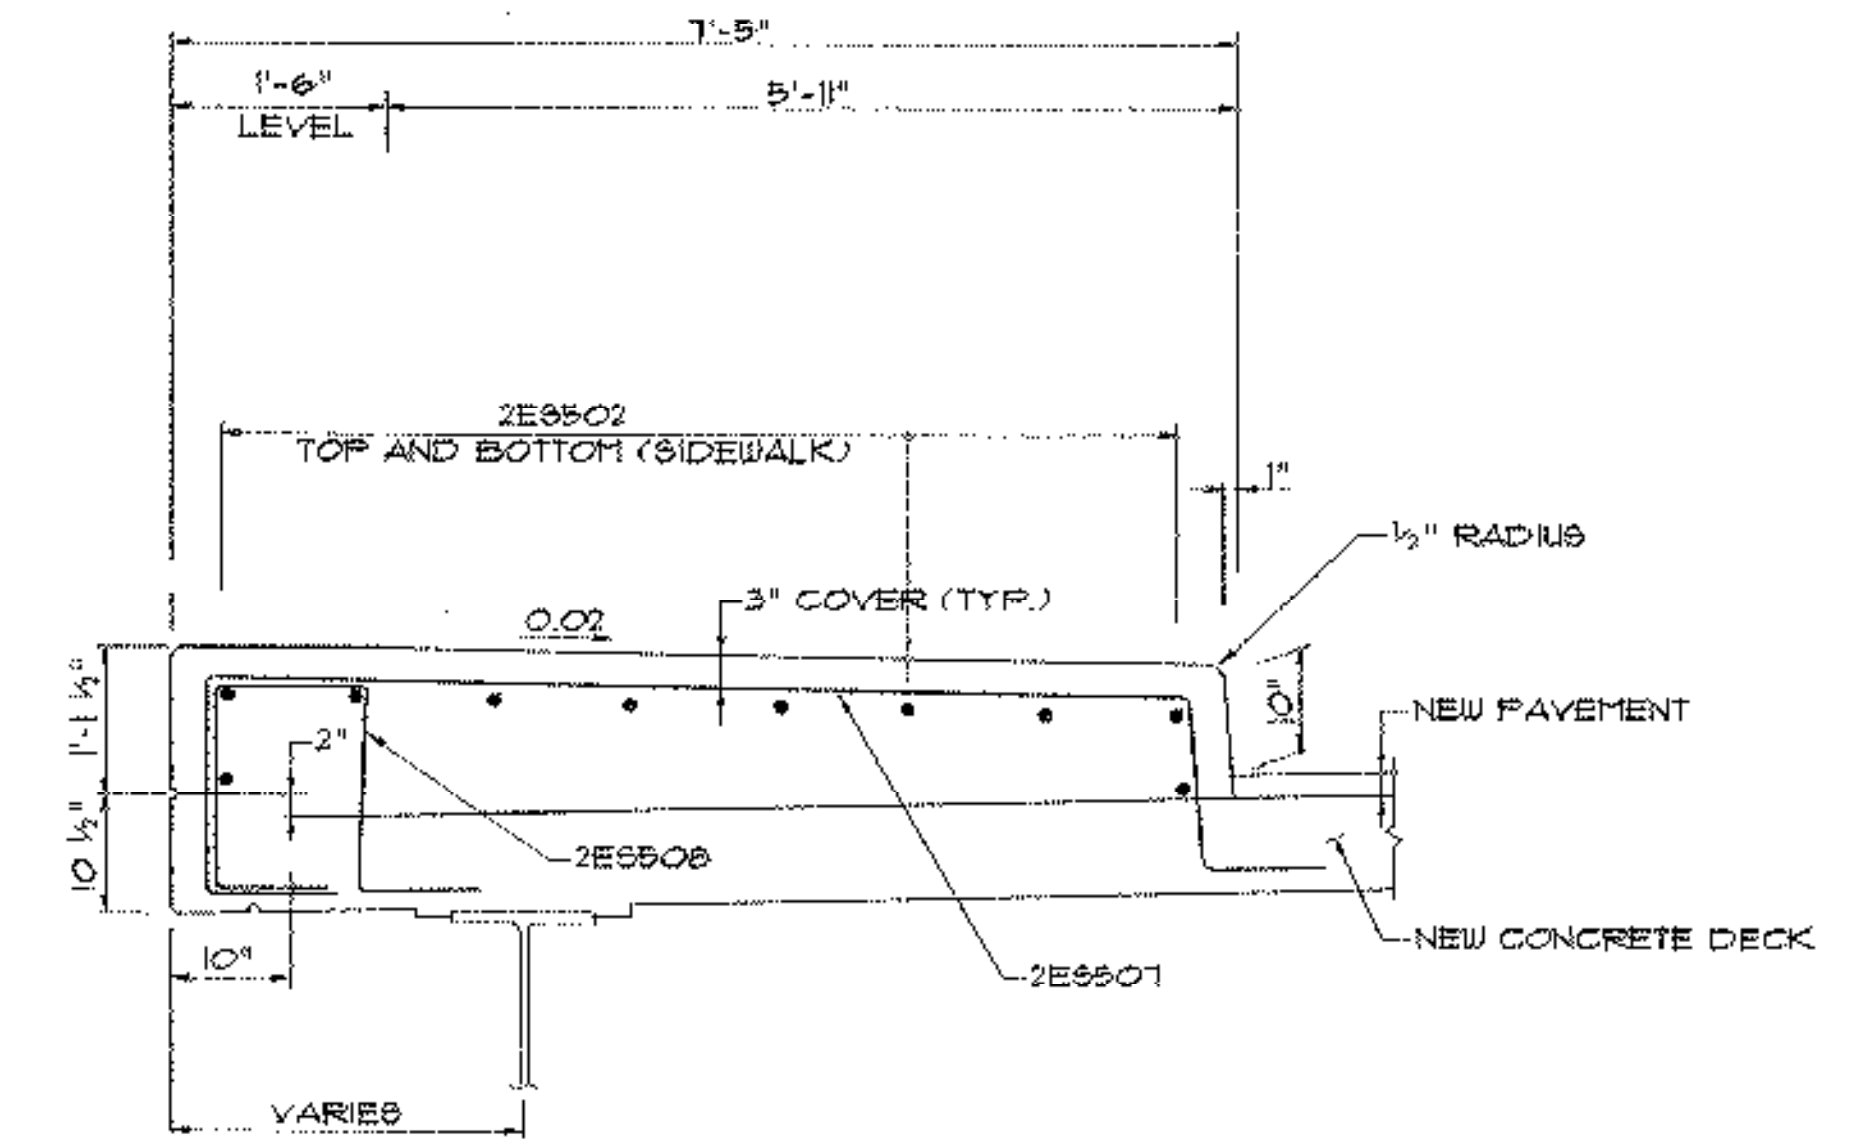

SECTION D-D

SCALE: 1/2" = 1'-0"

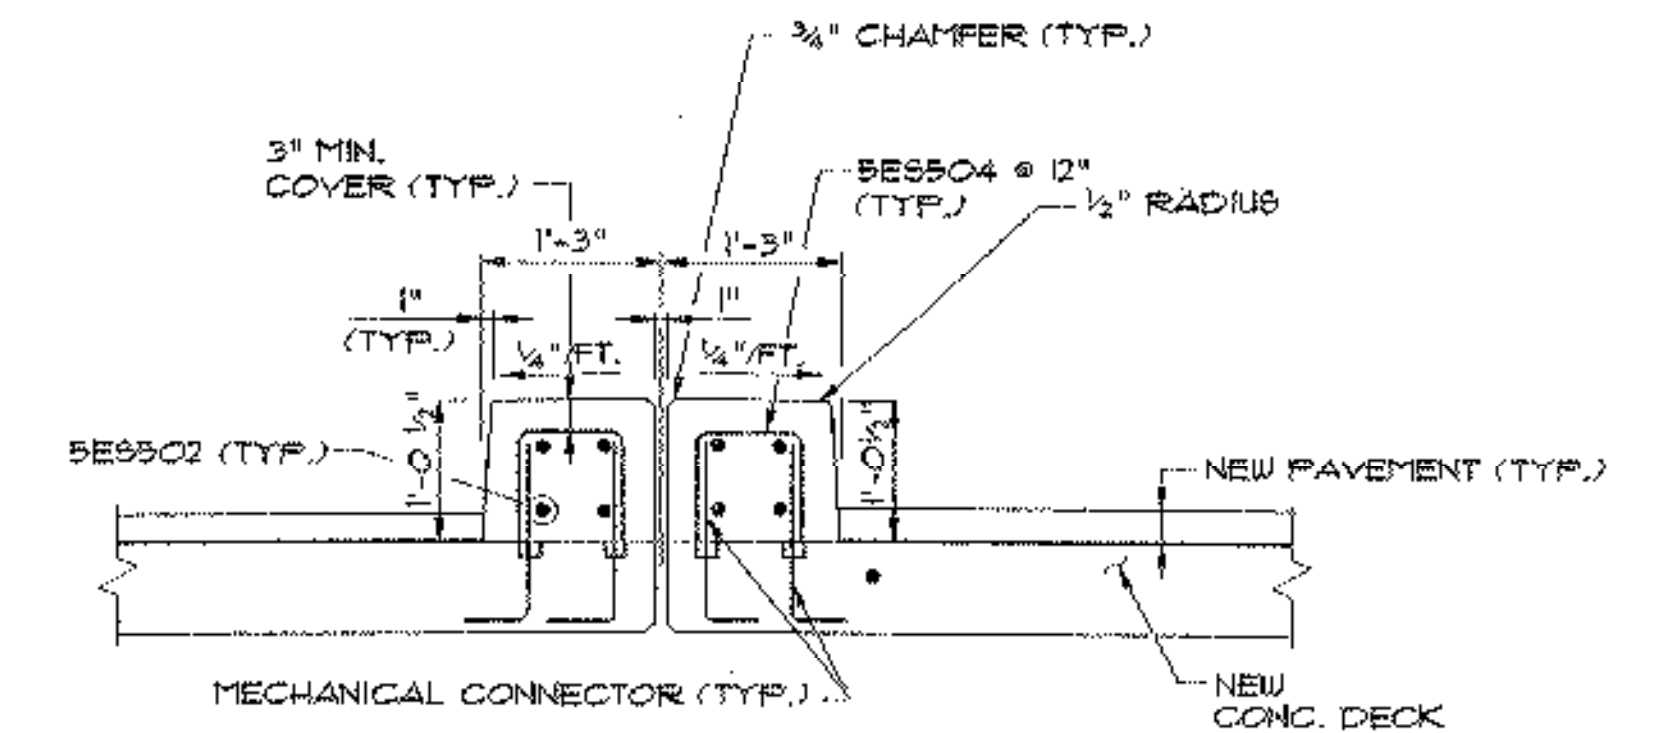

SECTION F-F

SCALE: 3/4" = 1'-0"

SHEETS IIA, IIB AND IIC SHOW DECK REPLACEMENT REINFORCING. REFER TO OTHER CONTRACT SHEETS FOR ADDITIONAL INFORMATION. CONFLICTS BETWEEN THESE DRAWINGS AND OTHER CONTRACT DRAWINGS SHALL BE BROUGHT TO THE ATTENTION OF THE RESIDENT ENGINEER.

**STATE OF VERMONT
AGENCY OF TRANSPORTATION**

Town Of SOUTH BURLINGTON	Bridge No. 68
Highway No. U.S. 2	Log Sta.
	Surv. Sta.

REINFORCEMENT DETAILS

Designed By A. ROBINSON	Drawn By M. LANDREY
Checked By S. JOHNSON	Bridge Design Supervisor S. JOHNSON
Date 5/3/01	Date 5/3/01

PROJECT SOUTH BURLINGTON	PROJECT NO. IM DECK (36)
--------------------------	--------------------------

VHB Cad Drawing No. 50929DET2	Date 5/3/01
Bridge Sheet No.	Sheet IIB of 15

VANASSE HANGEN BRUSTLIN, INC.