

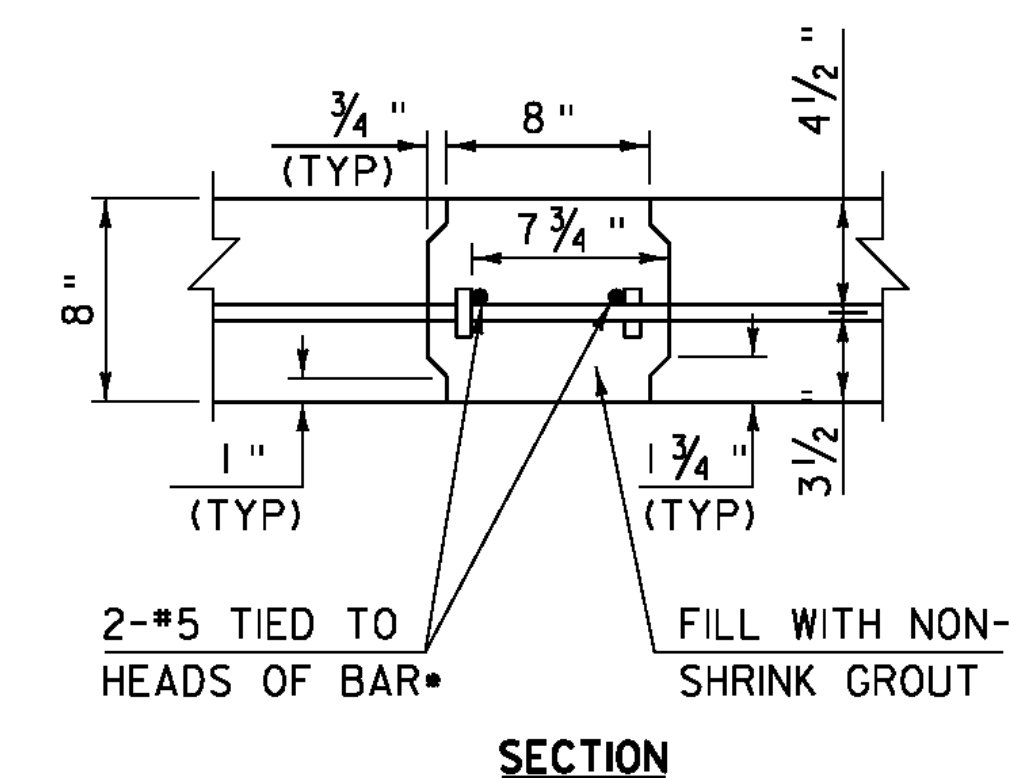
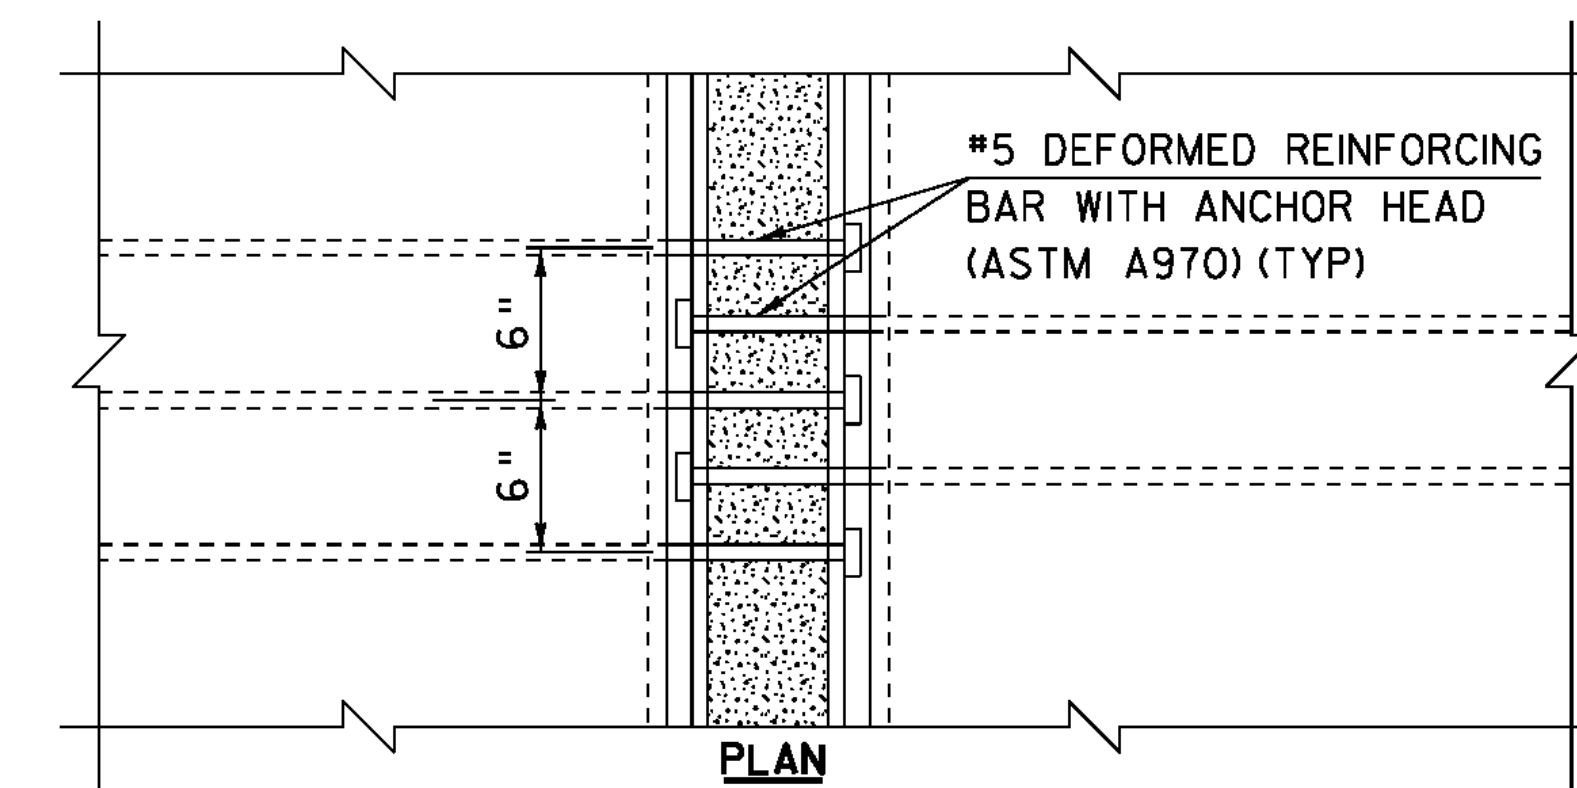
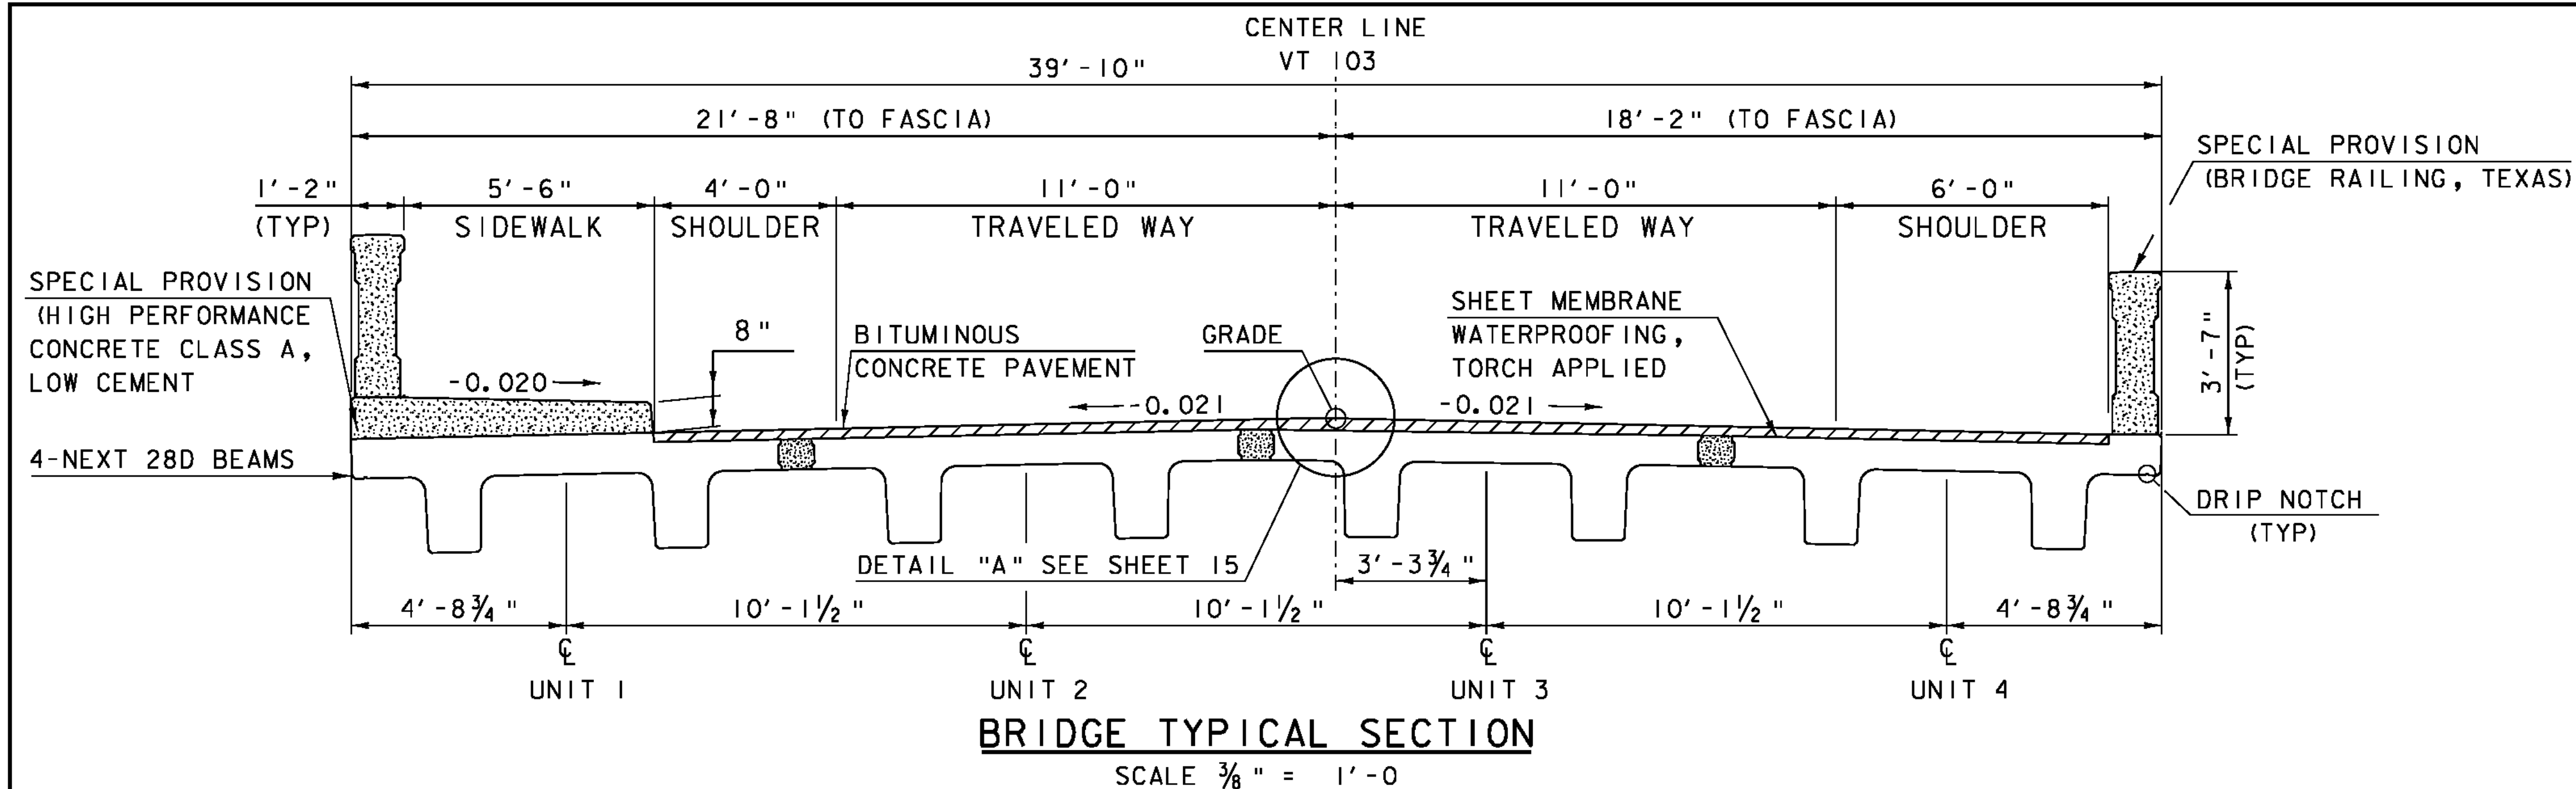
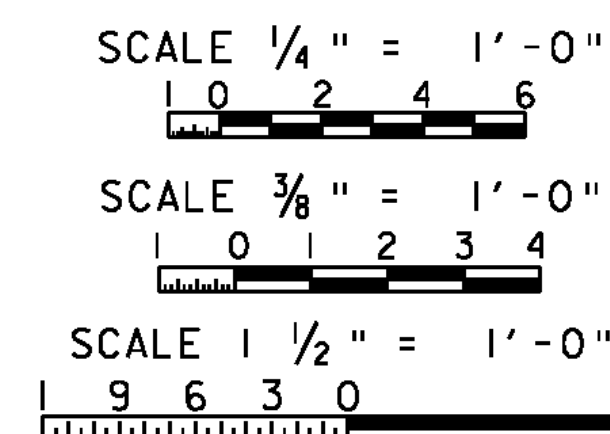


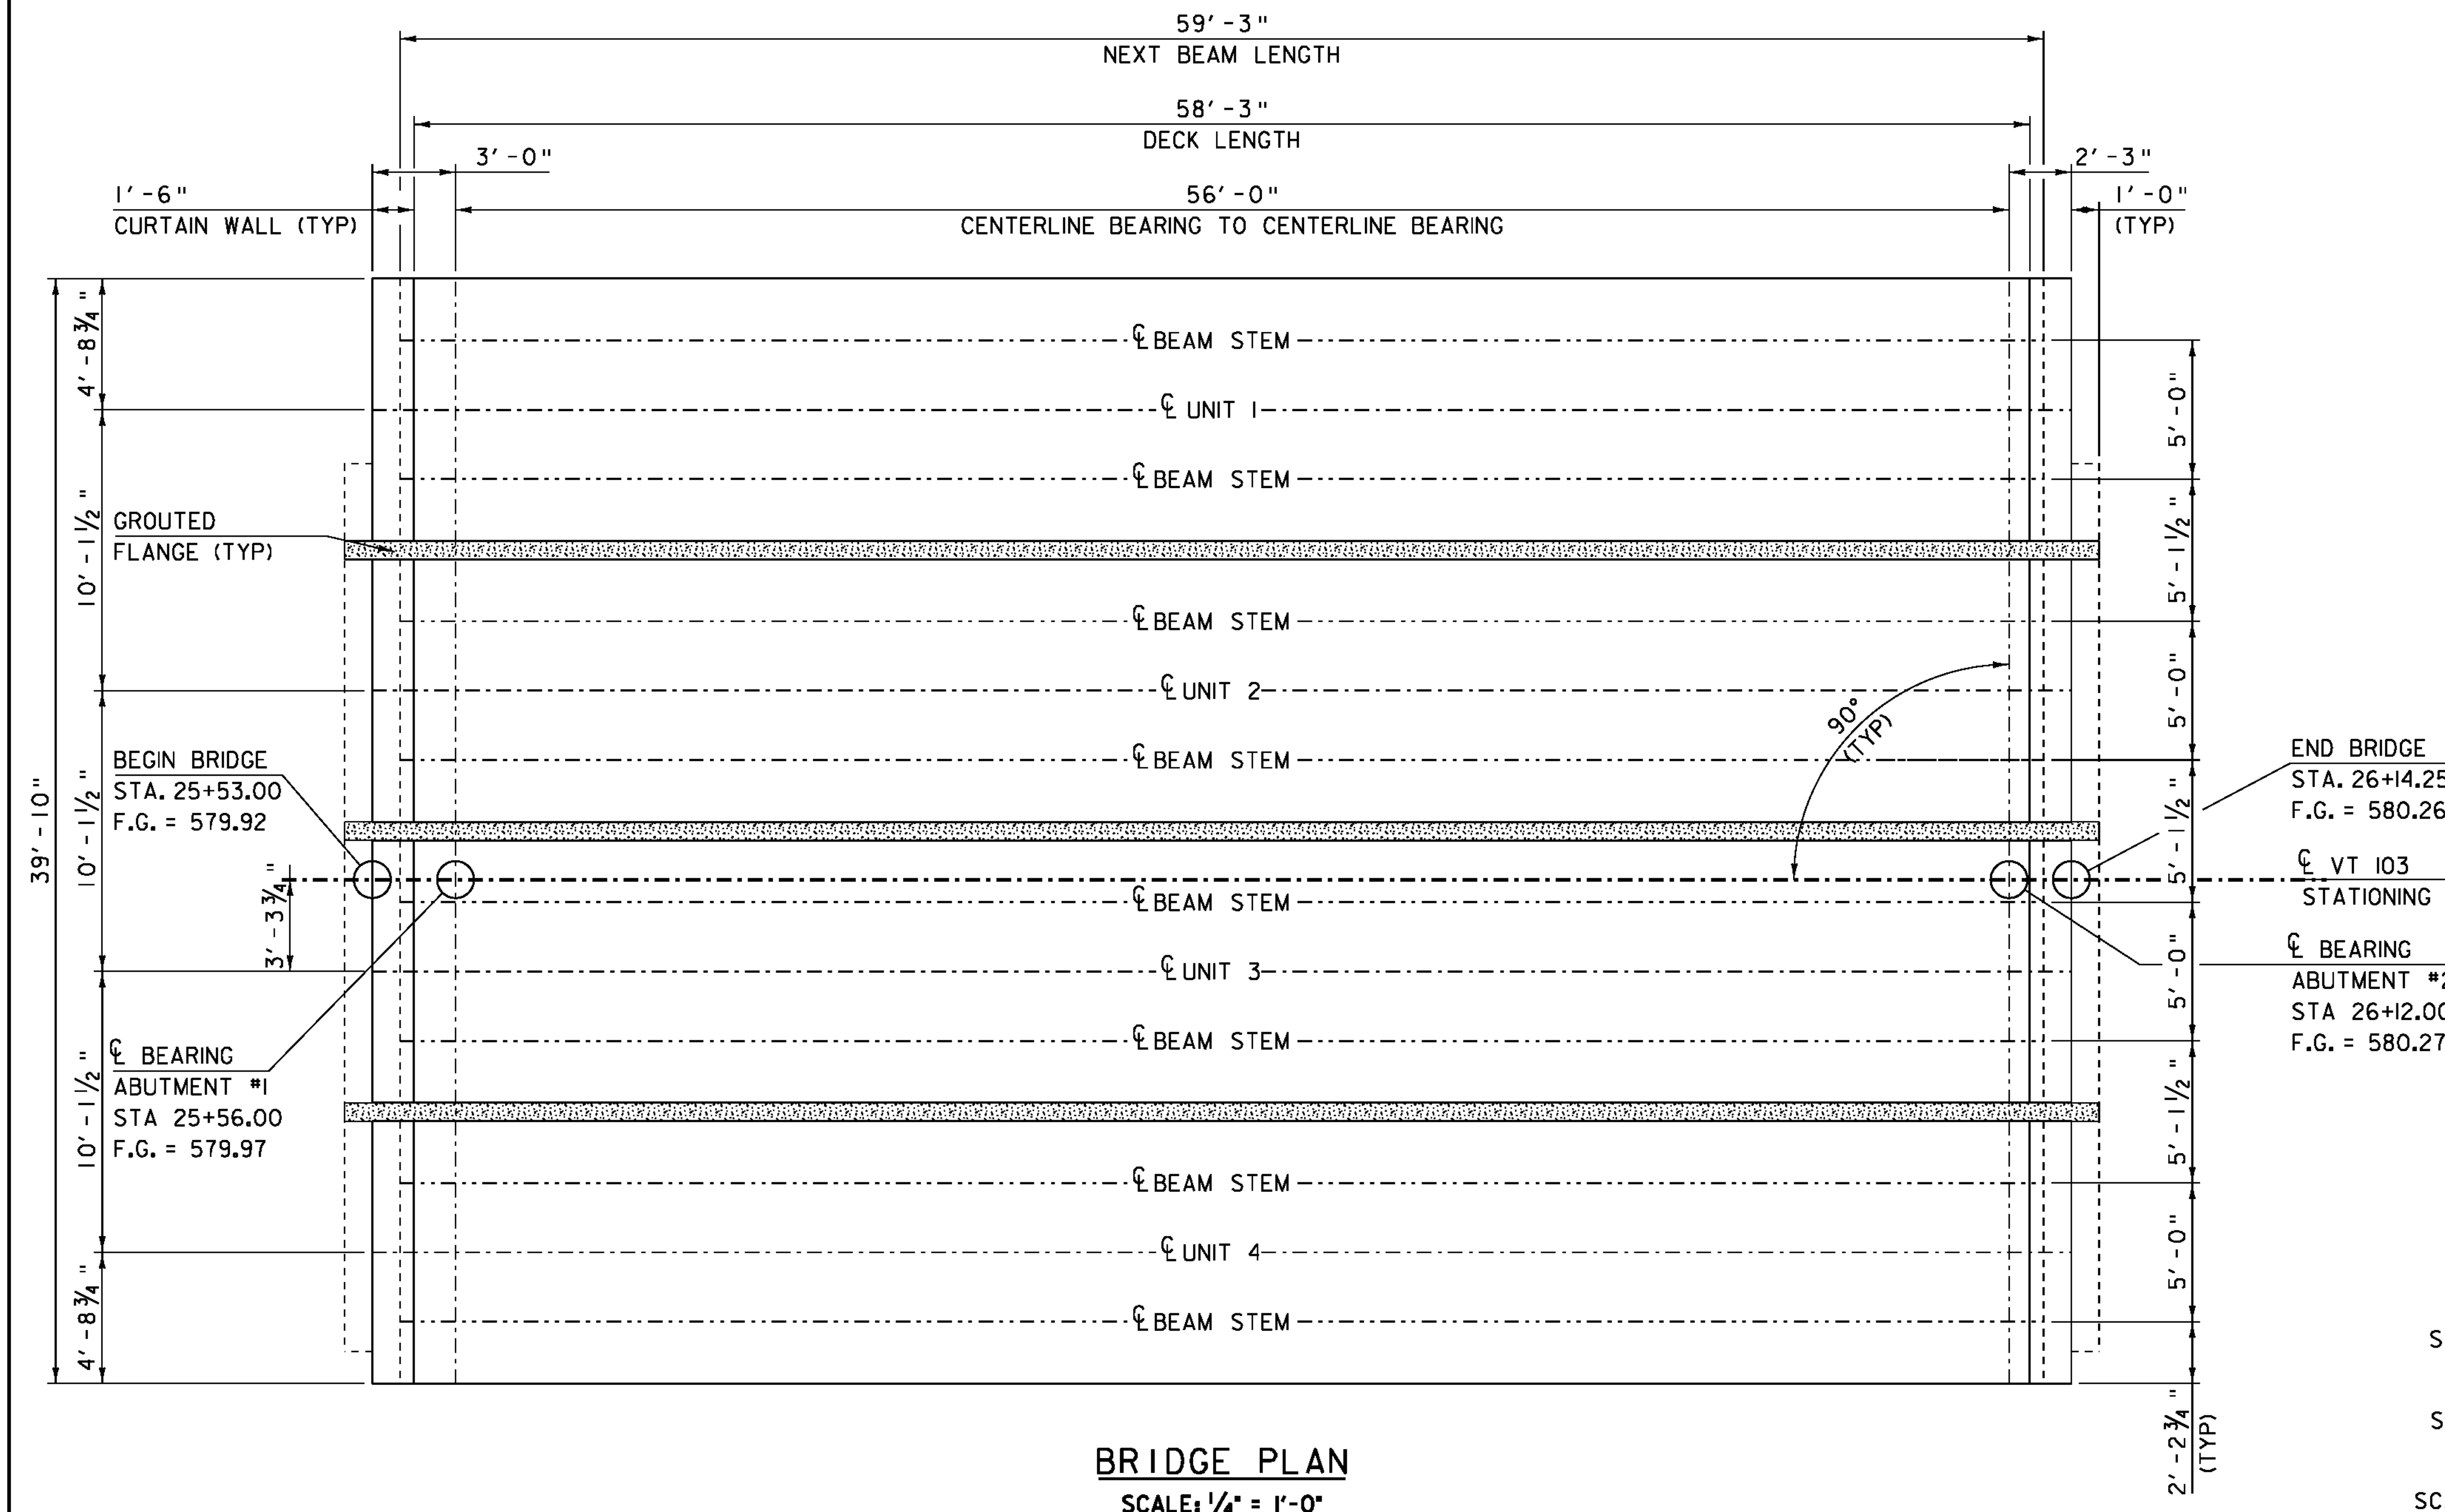

FLANGE CONNECTION DETAILS
SCALE $1 \frac{1}{2}" = 1'-0"$

*TWO #5 BARS SHALL BE PLACED AS SHOWN ALONG ENTIRE LENGTH OF JOINT. PAYMENT SHALL BE INCIDENTAL TO SPECIAL PROVISION (PRESTRESSED CONCRETE, NEXT D BEAMS) (NEXT 28 D).
**SPECIAL PROVISION (HIGH PERFORMANCE CONCRETE, CLASS A LOW CEMENT)

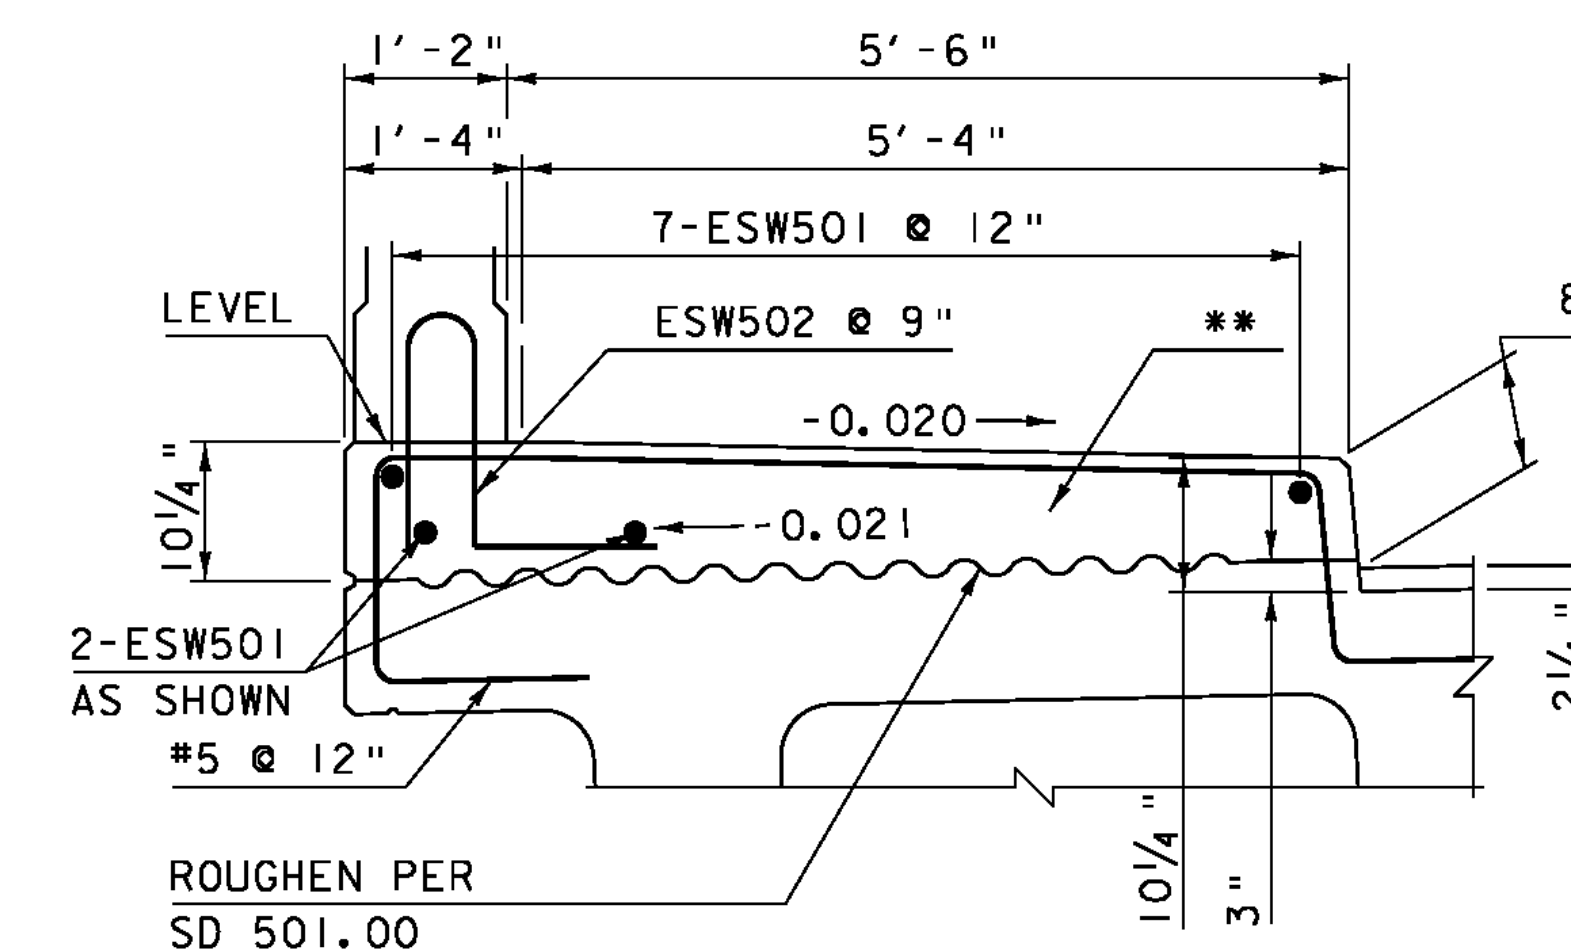

PROJECT NAME: CHESTER
PROJECT NUMBER: BRF 025-1(28)
FILE NAME: 84e061/Str/84e061sup.dgn
PLOT DATE: 20-SEP-2010
PROJECT LEADER: C.P.WILLIAMS
DRAWN BY: M.FESSEL
DESIGNED BY: R.S.YOUNG
CHECKED BY: R.S.YOUNG
BRIDGE 8 FRAMING PLAN
SHEET 28 OF 124