


LEGEND

 

EROSION MATTING


PDF — PDF — PROJECT DEMARCATION FENCE

BF — BF — BARRIER FENCE

--- RIPARIAN BUFFER

--- SILT FENCE

~~~~~ FILTER CURTAIN

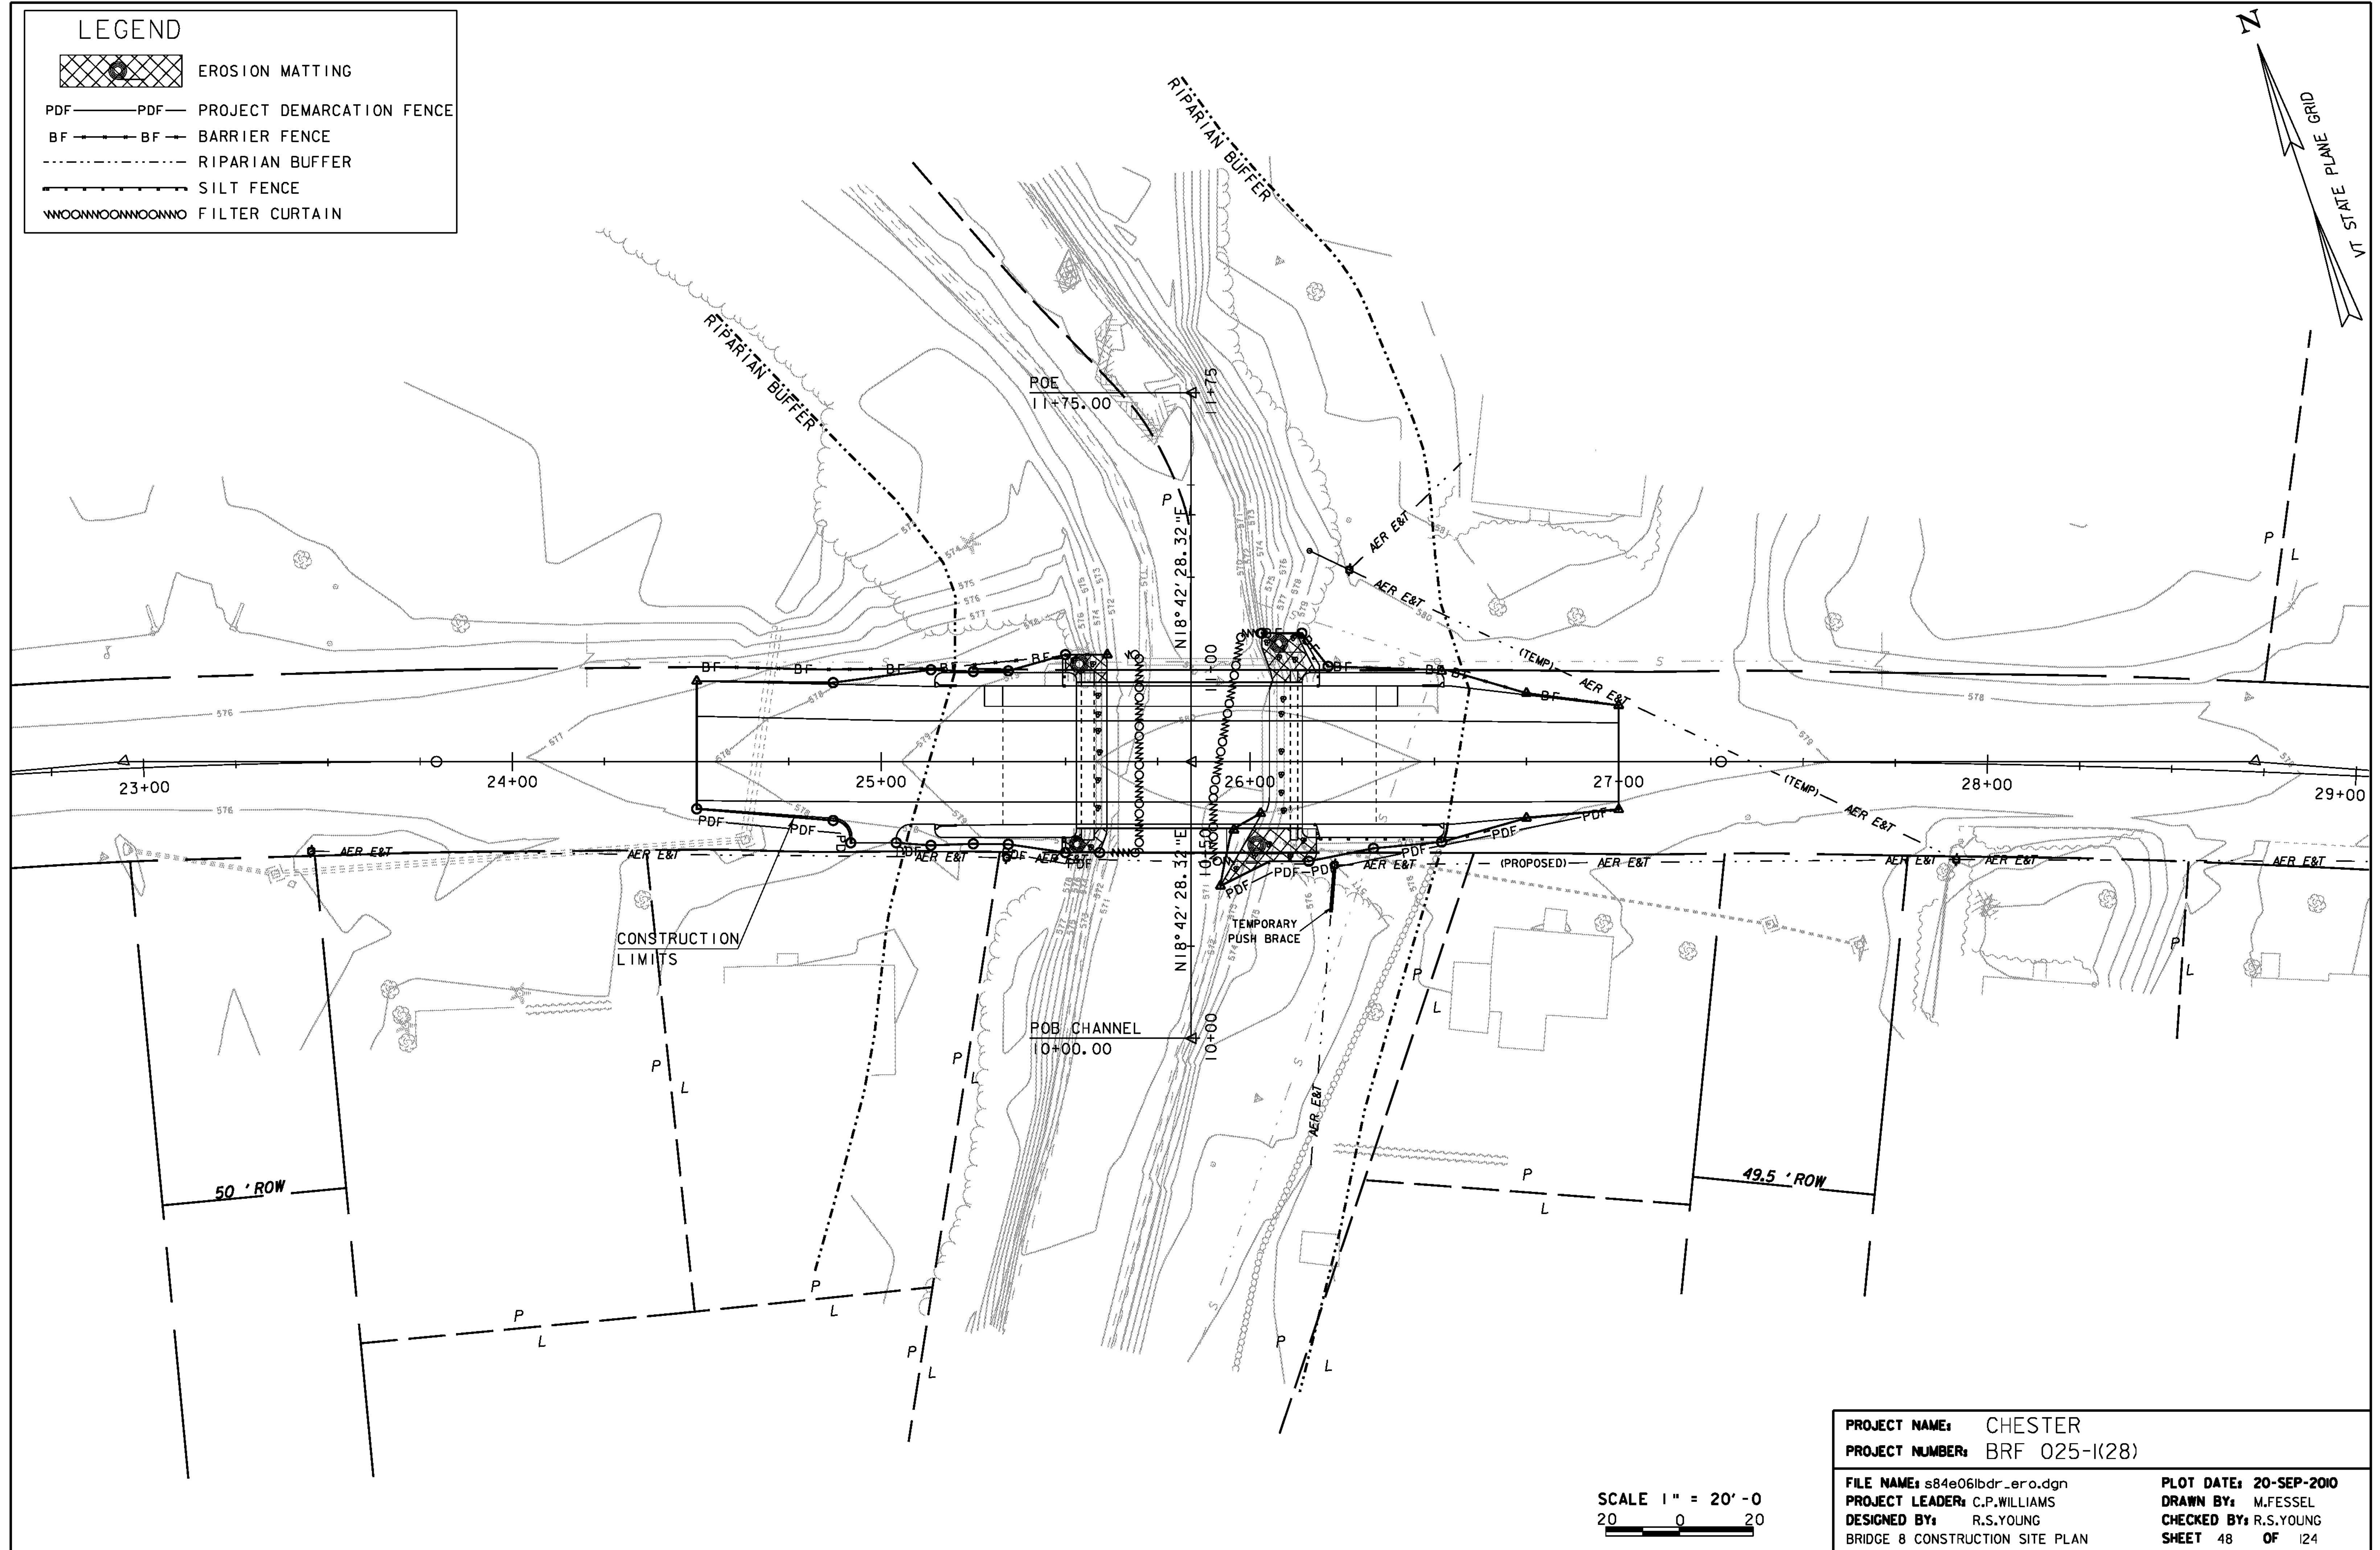

SCALE 1" = 20' -0  
20 0 20

PROJECT NAME: CHESTER  
PROJECT NUMBER: BRF 025-1(28)

FILE NAME: s84e06lbr\_ero.dgn  
PROJECT LEADER: C.P.WILLIAMS  
DESIGNED BY: R.S.YOUNG  
BRIDGE 8 CONSTRUCTION SITE PLAN

PLOT DATE: 20-SEP-2010  
DRAWN BY: M.FESSEL  
CHECKED BY: R.S.YOUNG  
SHEET 48 OF 124