



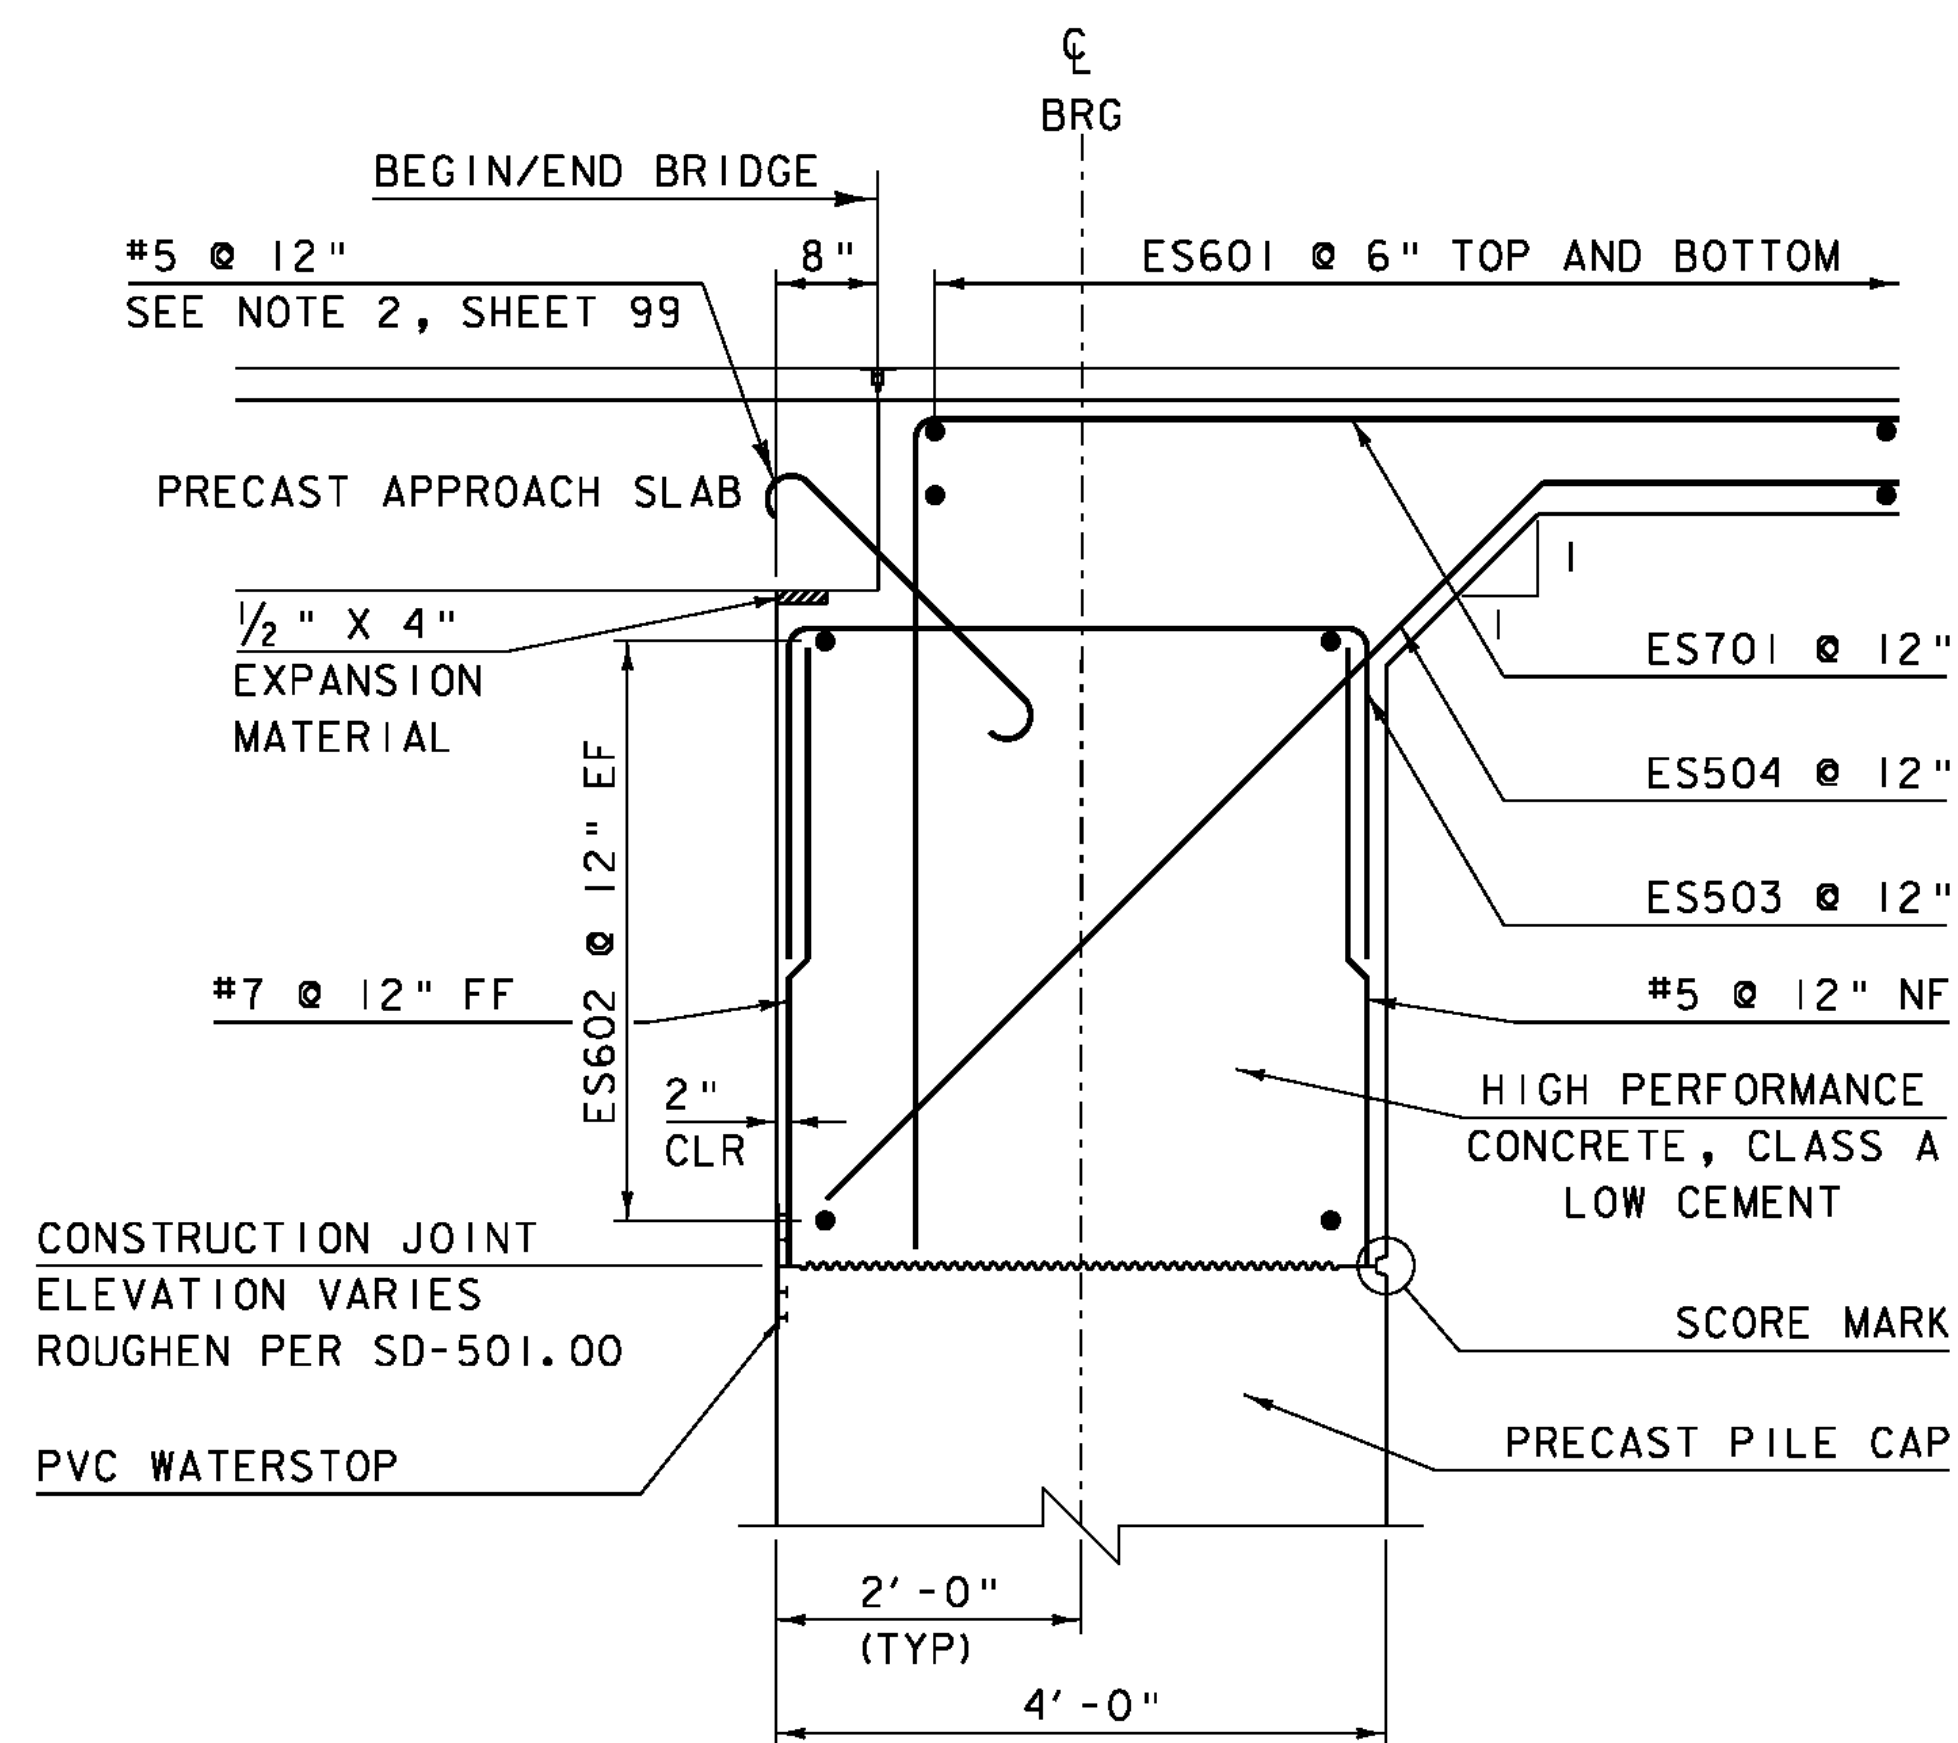


CURTAIN WALL SECTION "A-A"

SCALE 3/4" = 1'-0"
SEE SHEETS 92 - 93

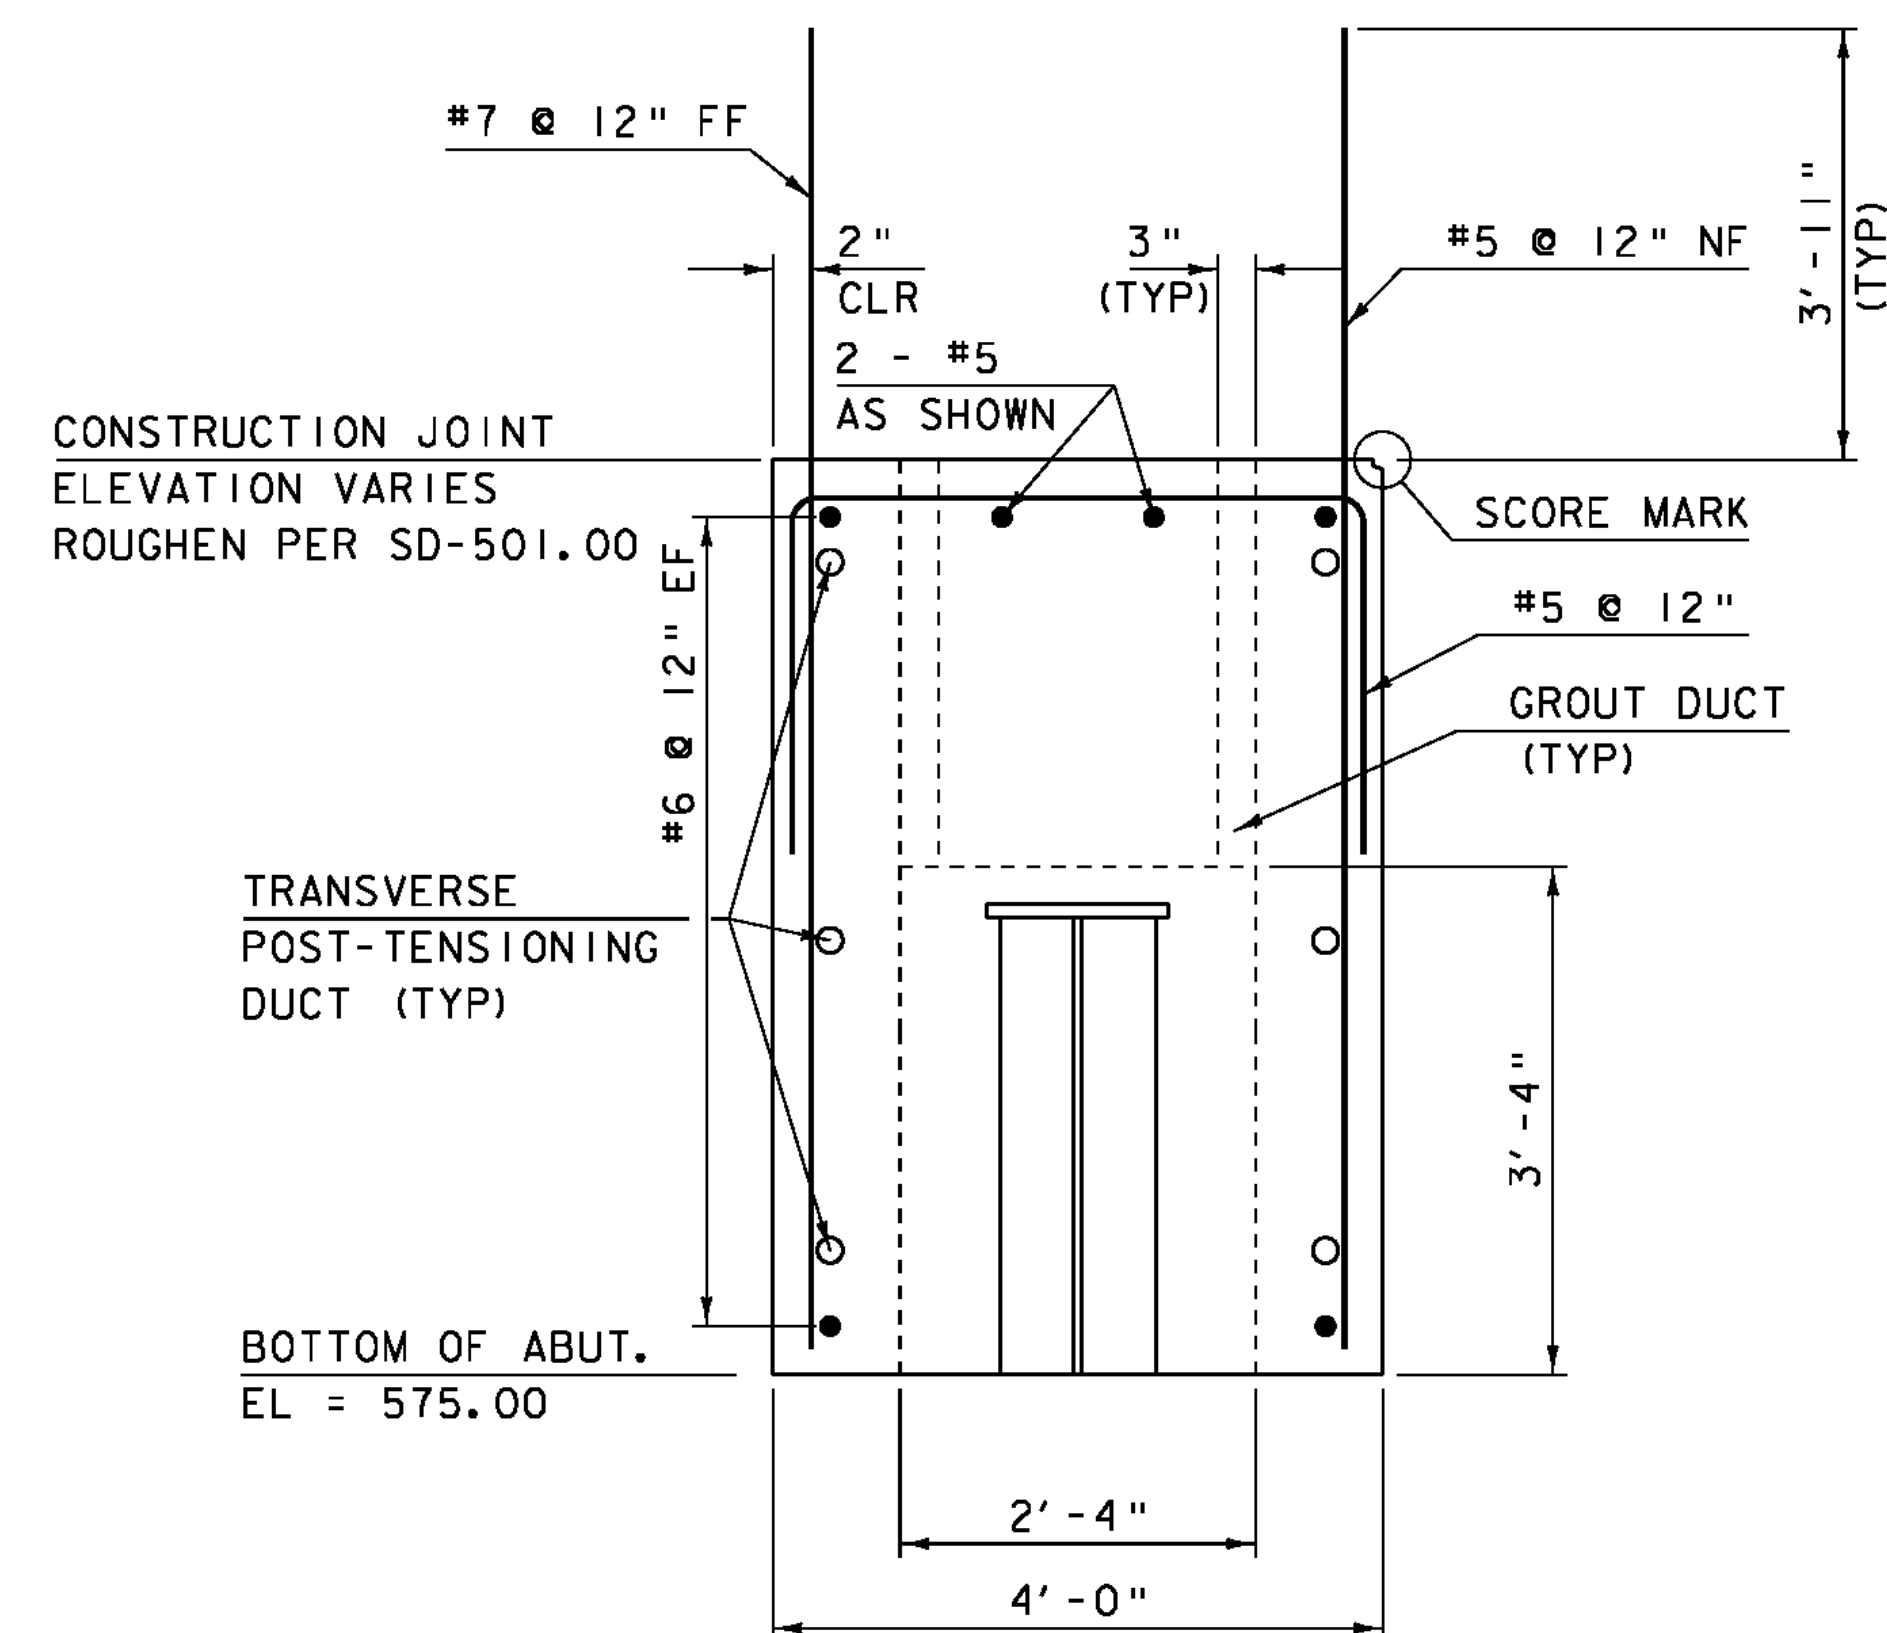


PILE CAP SECTION "C-C"

SCALE 3/4" = 1'-0"
SEE SHEETS 94 - 95

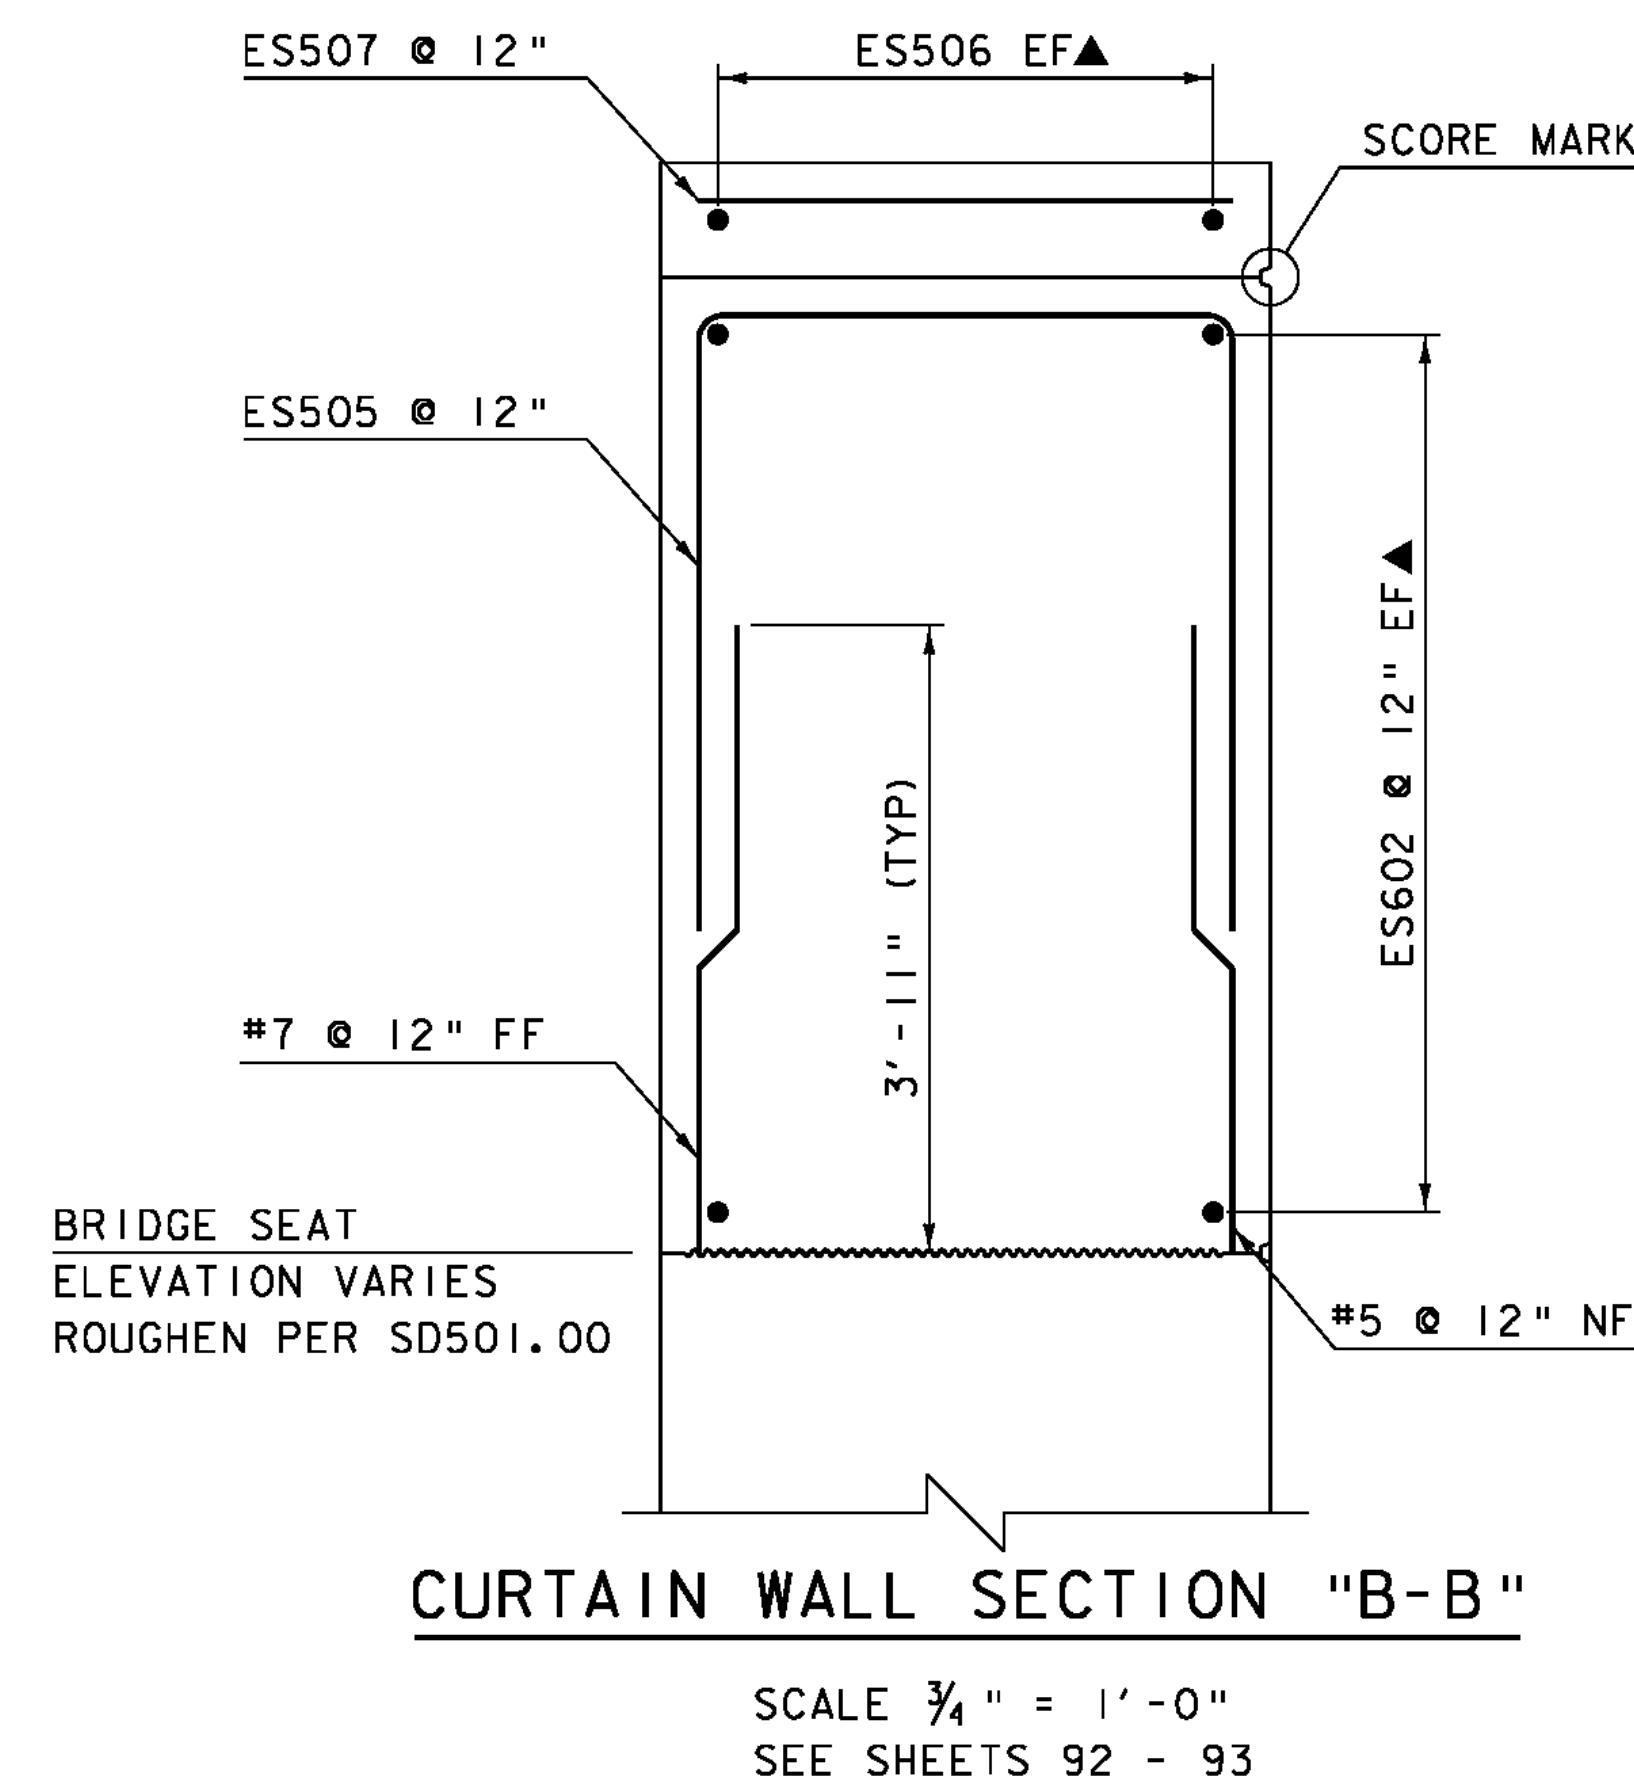

CURTAIN WALL SECTION "B-B"

SCALE 3/4" = 1'-0"
SEE SHEETS 92 - 93

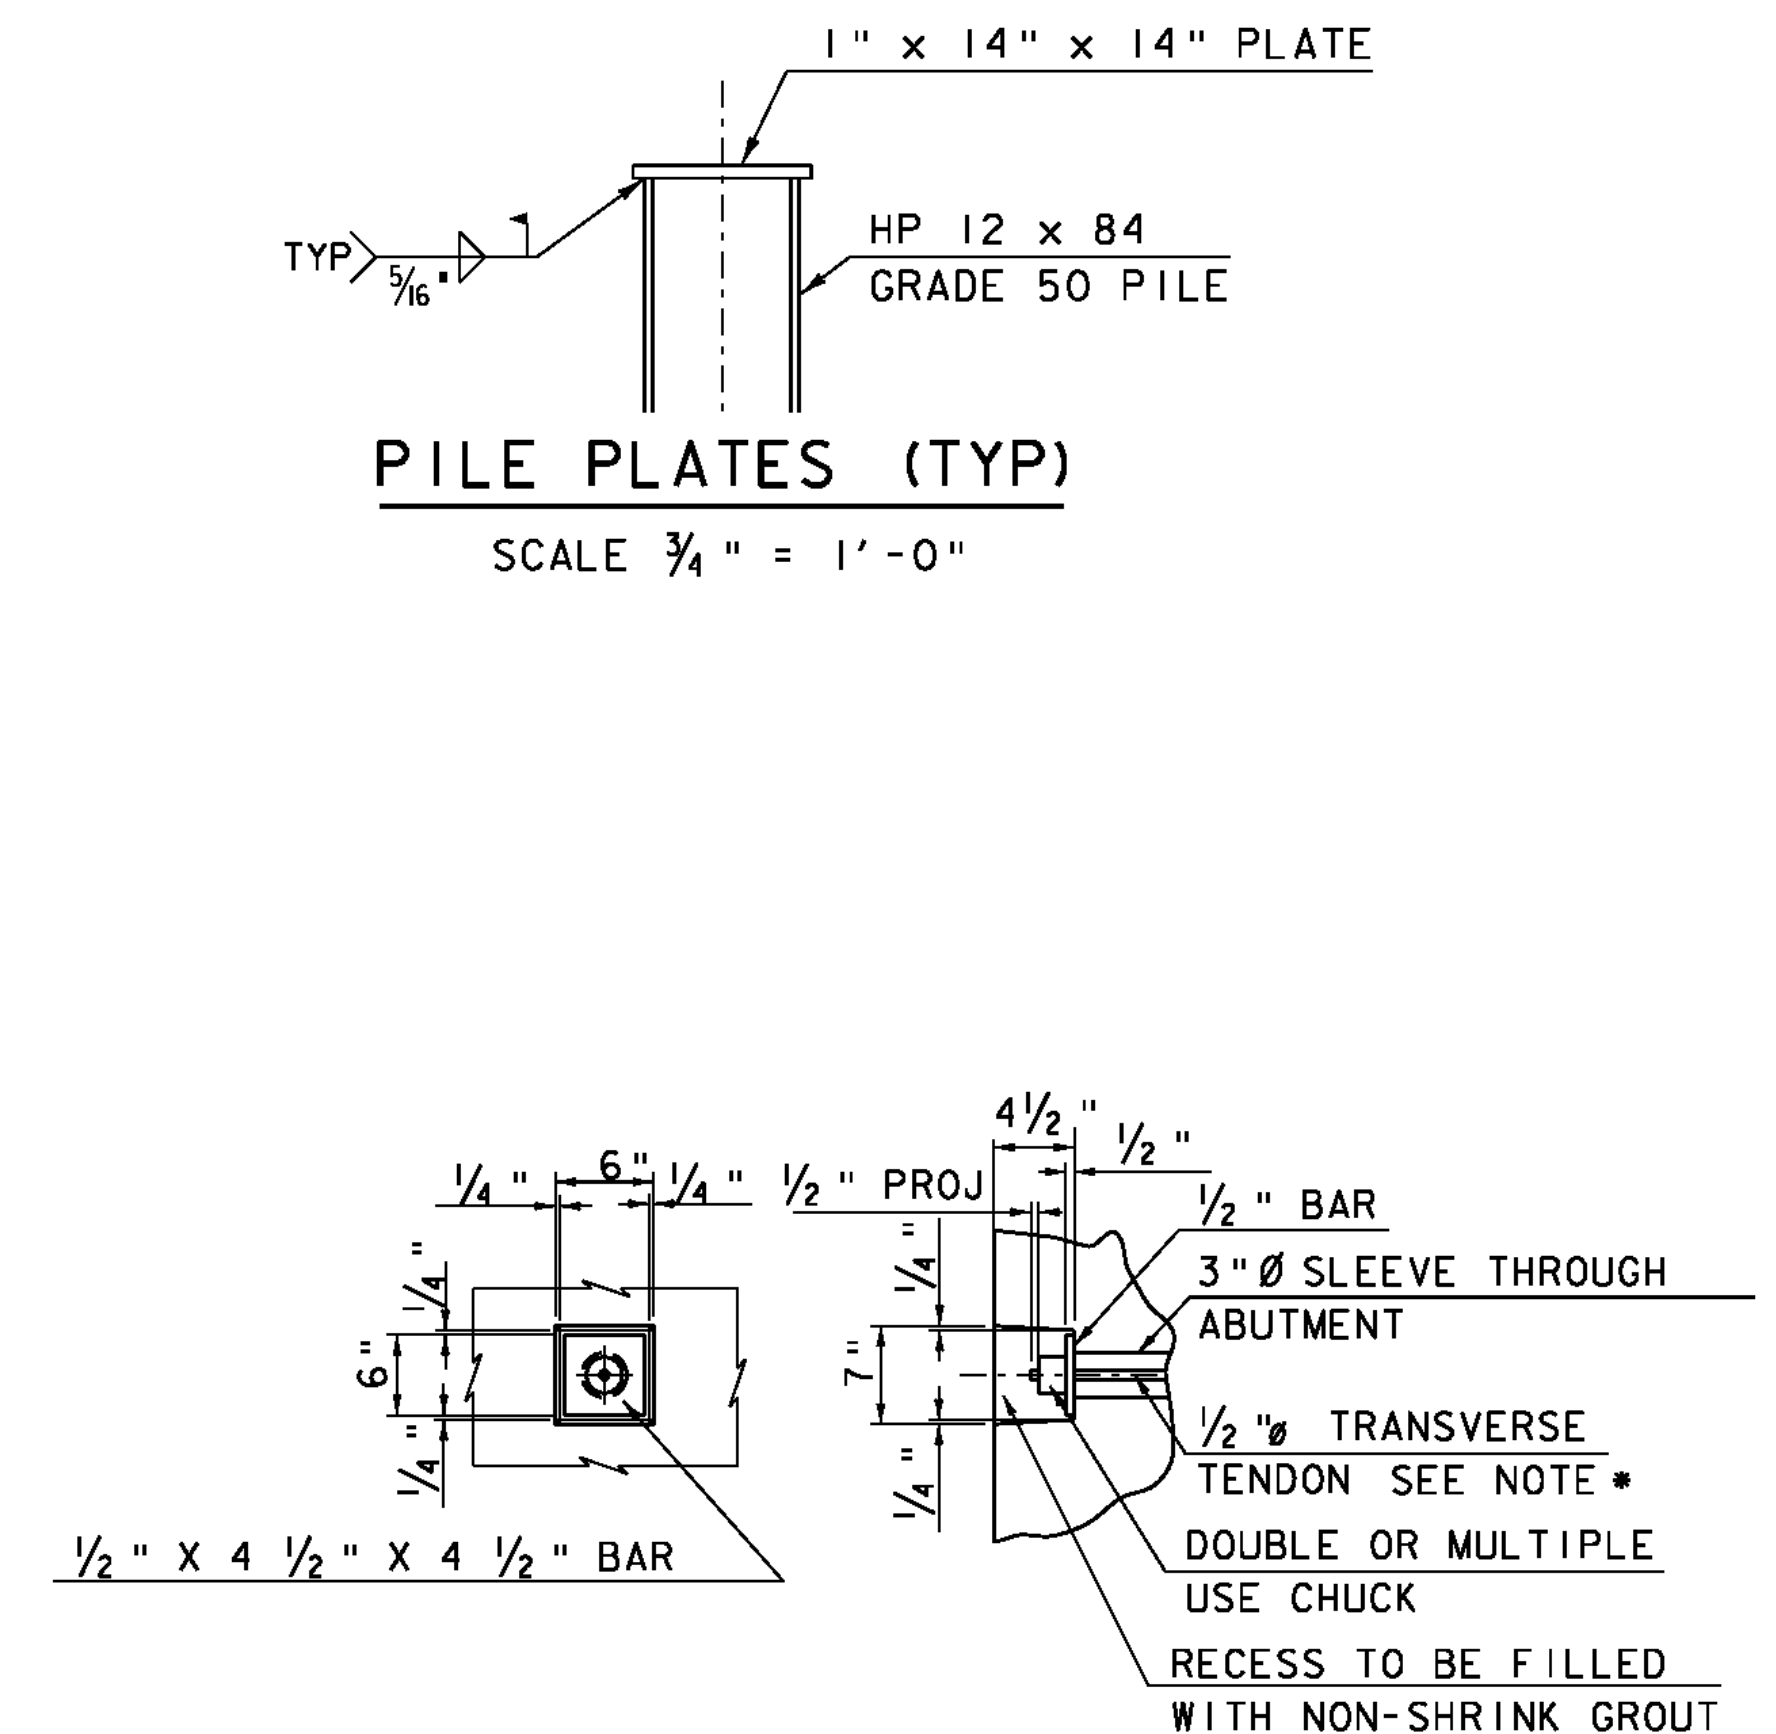

1/2" TRANSVERSE TENDON DETAIL

(NOT TO SCALE)

* TRANSVERSE TIES SHALL BE COVERED BY SEAMLESS POLYPROPYLENE SHEATH (WITH CORROSION INHIBITOR GREASE BETWEEN SHEATH AND STRAND) FOR THE LENGTH OF STRAND, EXCEPT AT ANCHORAGE LOCATIONS.

NOTE:

NF = NEAR FACE
FF = FAR FACE
EF = EACH FACE
▲ = CUT TO FIT IN FIELD
3" CLEAR, UNLESS OTHERWISE SPECIFIED ON THE PLANS.
2'-2" BAR LAP UNLESS OTHERWISE SPECIFIED ON THE PLANS.

SCALE 3/4" = 1'-0"
0 1 2

PROJECT NAME: CHESTER
PROJECT NUMBER: BRF 025-1(37)

FILE NAME: 95b168\95b168sub.dgn PLOT DATE: 20-SEP-2010
PROJECT LEADER: C.P.WILLIAMS DRAWN BY: D.D.BEARD
DESIGNED BY: R.S.YOUNG CHECKED BY: R.S.YOUNG
BRIDGE 9 ABUTMENT SECTIONS SHEET 96 OF 124