



CONCRETE PAD ELEVATIONS		
GIRDER	Q SOUTH ABUT. FIXED	Q NORTH ABUT. EXP.
1G1A	86.473	86.681
2G2A	86.473	86.681

No.	Mark	Mark	Material	Quantity	Notes
1904	H.S. BOLTS	7/8"	A325 TYPE 3	70	
1904	H. HEX NUTS	7/8"	A563 GR. C3		
1904	STD. WASH.	7/8"	F436		
512	H.S. BOLTS	7/8"	A325 TYPE 3	76	
512	H. HEX NUTS	7/8"	A563 GR. C3		
512	STD. WASH.	7/8"	F436		
56	H.S. BOLTS	7/8"	A325 TYPE 3	95	
56	H. HEX NUTS	7/8"	A563 GR. C3		
56	STD. WASH.	7/8"	F436		
40	H.S. BOLTS	5/8"	A325 TYPE 3	40	
40	H. HEX NUTS	5/8"	A563 GR. C3		
40	STD. WASH.	5/8"	F436		

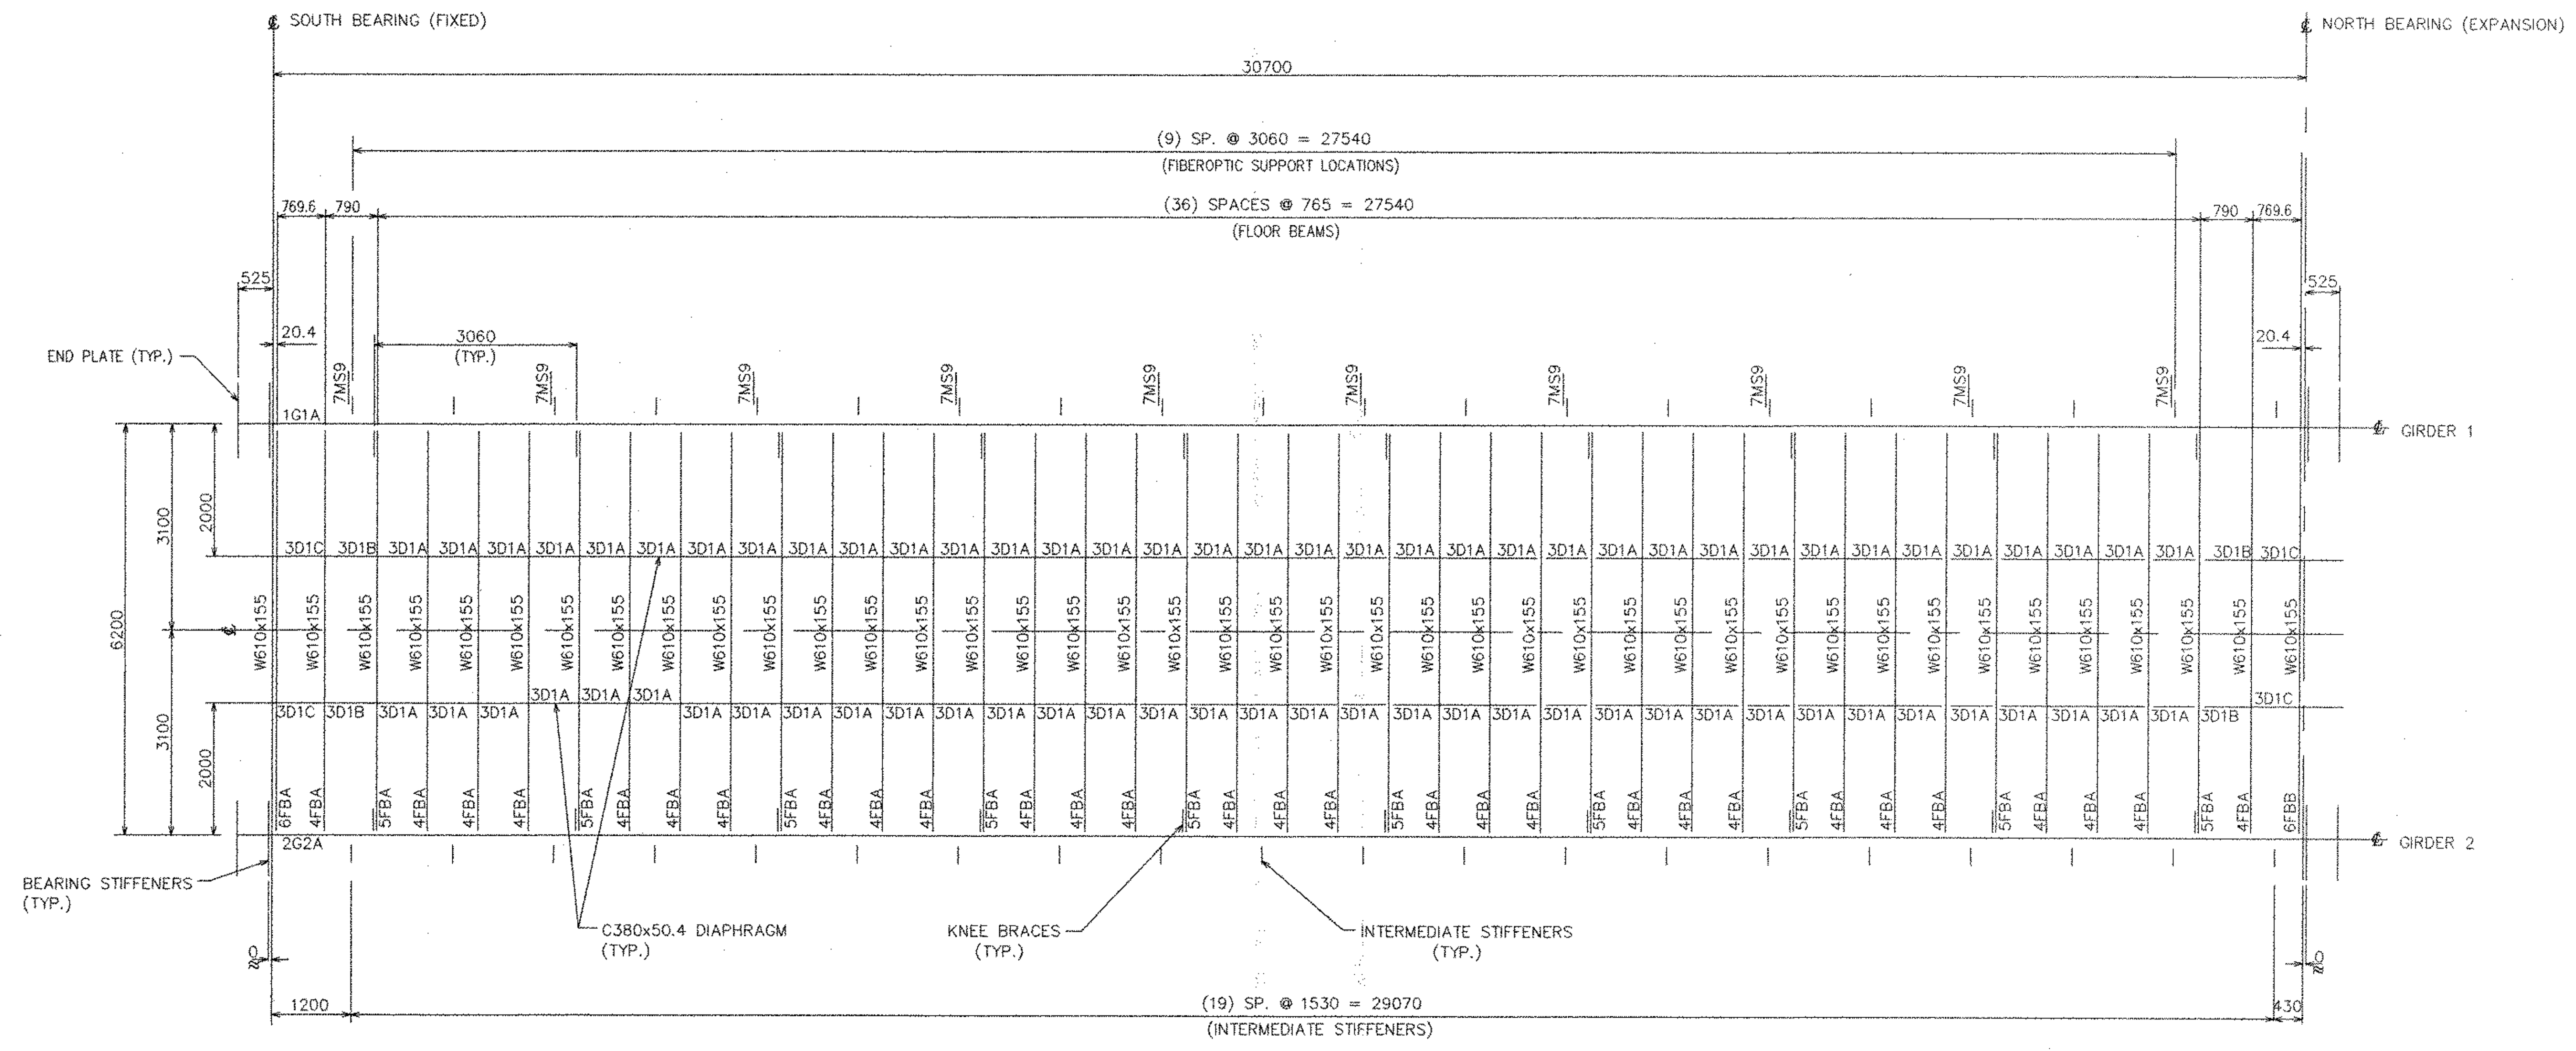

**FRAMING PLAN**  
 NOTE:  
 LIFTING WEIGHT OF GIRDERS  
 IS 112,000 POUNDS.

**STEEL-ART, INCORPORATED**  
 40 WEST MAIN STREET  
 GALETON, PA 16922  
 (814) 435-6997

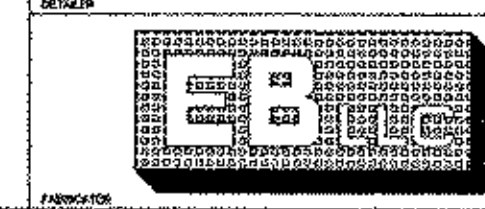

EASTERN BRIDGE LLC  
 RURAL RTE 2, BOX 322  
 CLAREMONT, NH 03743  
 608-542-5202

REVISIONS			STATE OF VERMONT AGENCY OF TRANSPORTATION	
NO.	DATE	DESCRIPTION	CONTRACT	PIN
1	2/14/03	APPROVAL	PROPOSED IMPROVEMENT TO RR BRIDGE #62.56 OVER VT ROUTE 9 (PRINCIPAL ARTERIAL) WINDHAM COUNTY, TOWN OF BRATTLEBORO	
<b>FRAMING PLAN</b>				
DRAWN BY	DAN	SHOP ORDER	DWG. NO.	
CHKD BY	RJS	BLOCK NO.	SHEET NO.	
	3/17/03	4015	E1	
	4/14/03		2 / 20	

18655