

UTILITY LOCATIONS
(FOR INFORMATIONAL PURPOSES ONLY)



STATION	POSITION	DESCRIPTION
0+24	RT	SMH
1+85	LT	SMH
3+48	RT	MH
3+52	LT	CS
3+55	LT	SMH
3+70	RT	SMH
9+60	LT	SMH
23+50	LT	WV
23+50	RT	SMH

WV = WATER VALVE BOX

CS = WATER CURB STOP

SMH = SEWER MANHOLE

NOTE: THE UTILITY LOCATIONS AND DESCRIPTIONS SHOWN ABOVE ARE APPROXIMATE AND ARE BASED ON INFORMATION OBTAINED FROM FIELD REVIEWS AND/OR RECORD UTILITY PLANS AS SUPPLIED BY THE MUNICIPALITY. REFER TO THE SPECIAL PROVISIONS FOR CONTACT PERSONS OF PRIVATE UTILITY COMPANIES.

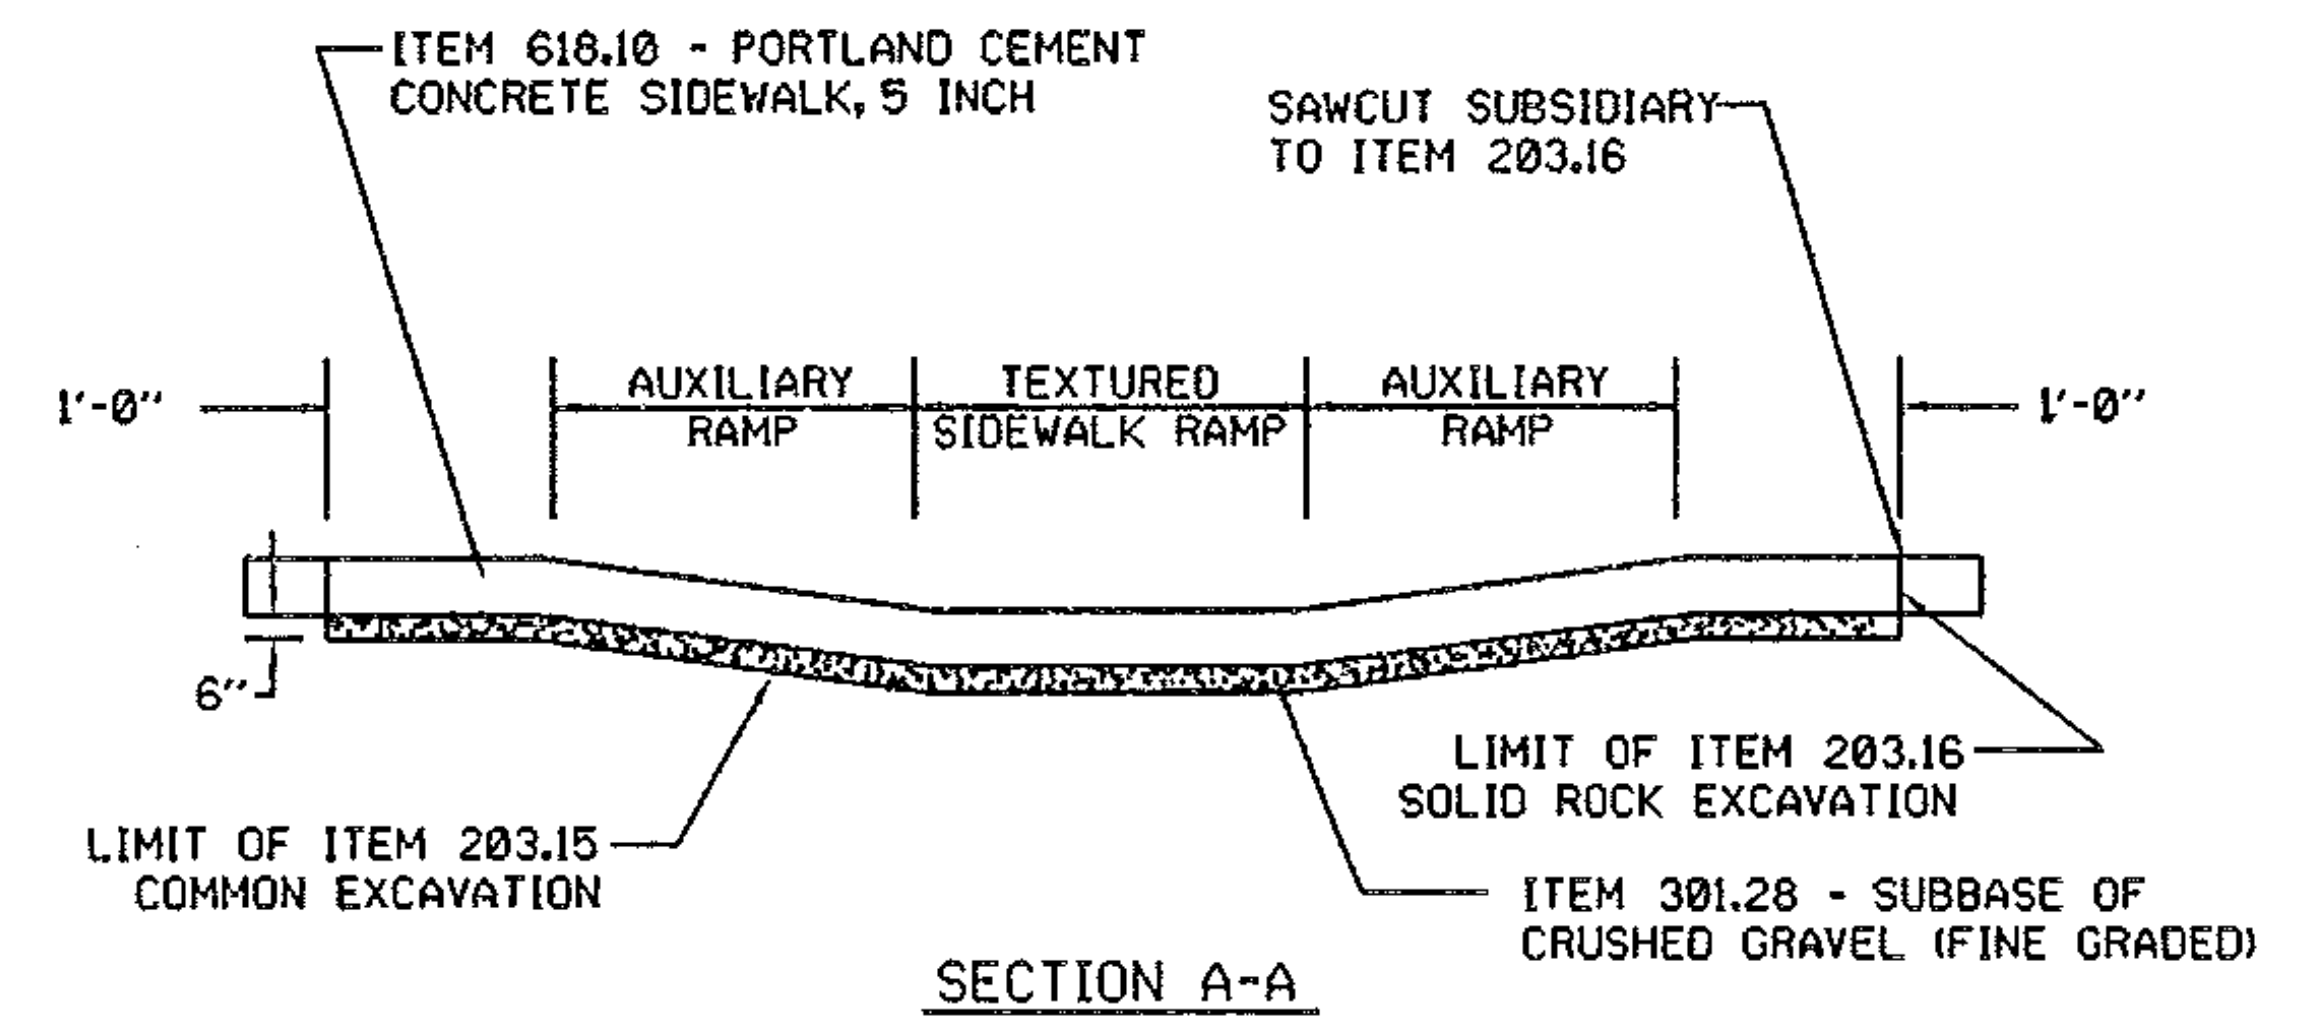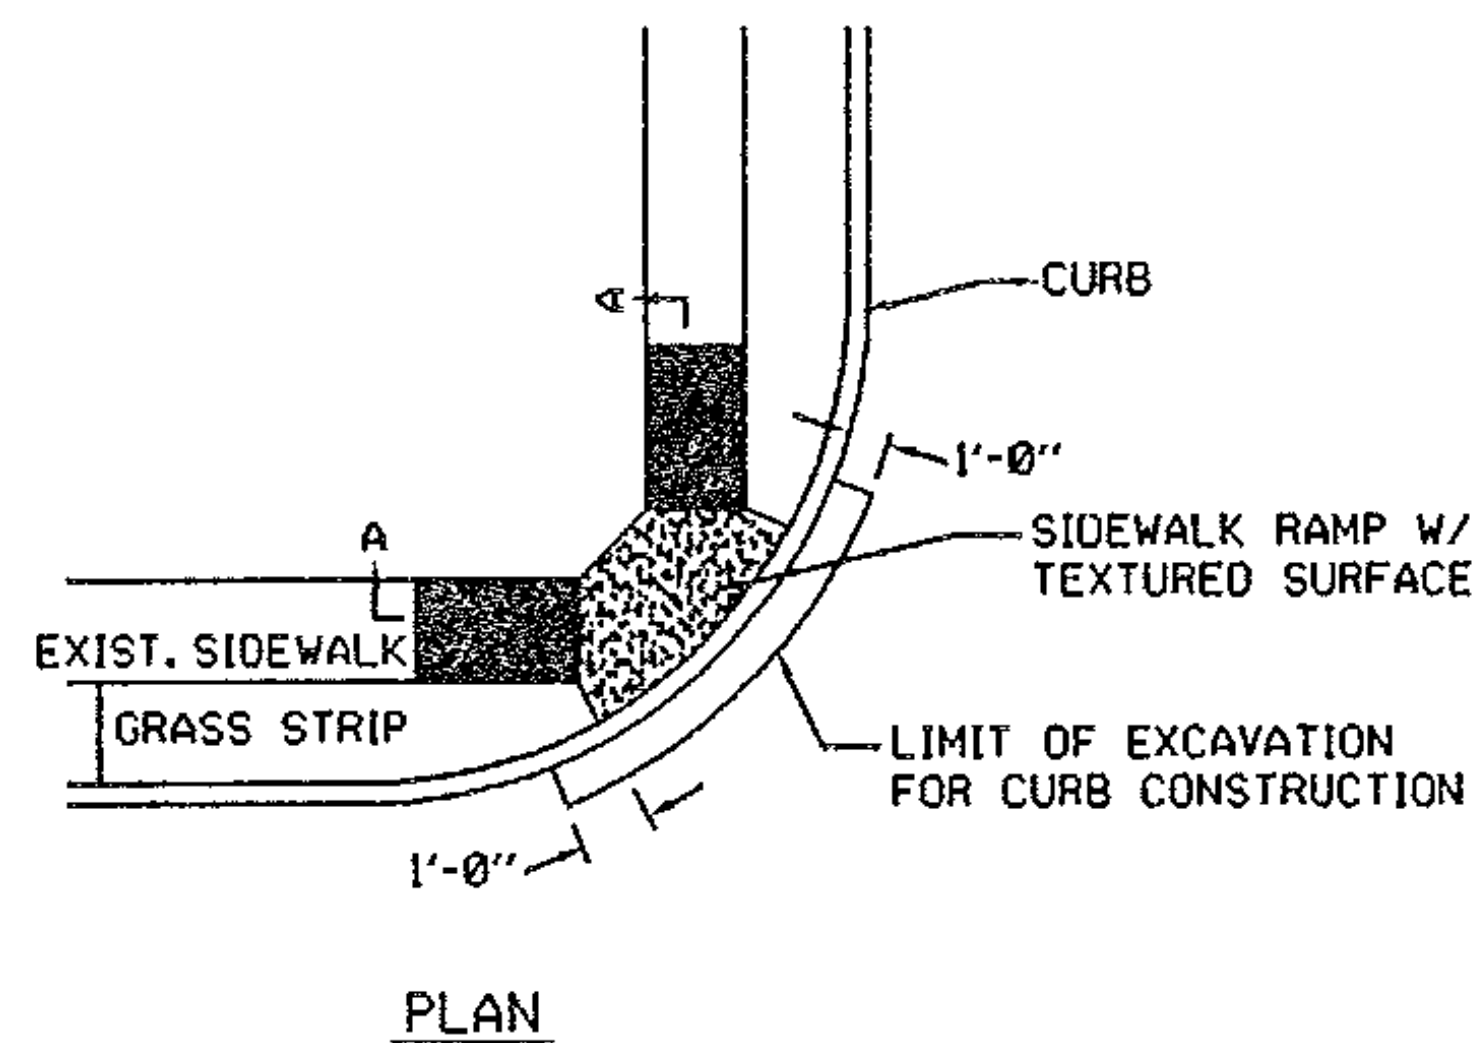

NOTE: THIS DETAIL IS FOR PAY LIMITS ONLY. FOR INDIVIDUAL RAMP CONFIGURATIONS, SLOPES DIMENSIONS, ETC., SEE VAOT STANDARD C-3.

SIDEWALK RAMP PAY LIMIT DETAIL

UTILITY & SIDEWALK DETAILS	
DESIGNED BY	BCE/MJW DATE 1-96
DRAWN BY	C.E.A., INC. DATE 1-96
DESIGN FILE NO.	/pave/95c054/pc054.dgn
PRF FILE	pc054d2.i DATE PLOTTED 3-APR-1996
PROJ. NAME	DERBY LINE
PROJ. NO.	STP 962011JS
SHEET	11 OF 12 SHEETS