

BUS SHELTER DETAILS

ARCHITECTURAL MATERIALS NOTES:

1. ROOFING:

16 OZ. STANDING SEAM COPPER ROOF AND DRIP EDGE OVER 15# FELT AND ROSIN PAPER. DOUBLE LOCK SEAMS SHALL BE APPROXIMATELY 1'-9" O.C..

2. FRAME:

APPEARANCE GRADE WHITE OAK (NO. 1) TIMBER FRAME SEALED WITH CLEAR CITRUS SEALER BY FRAME FABRICATOR.

3. GLAZED AREAS:

BRONZE ANODIZED ALUMINUM "STOREFRONT" GLAZED WITH 1/4" LAMINATED SAFETY GLASS. INSTALL EXTERIOR FACE FLUSH WITH TIMBER FRAME - INTERIOR FACE PROJECTS OVER FRAME. USE BACKER ROD AND CAULK WITH COLOR-MATCHED MATERIAL AT ALL JOINTS.

4. SIDING:

CLAPBOARD SIDING. SEE ATTACHED DRAWING FOR EXPOSURE. SIDING MATERIAL SHALL BE CLEAR SPRUCE. STAIN FINISH TO BE ONE COAT BENJAMIN MOOR, DECK & SIDING STAIN, NATURAL, PRODUCT NO. 099-14*, OR EQUIVALENT PRODUCT UPON VERIFICATION WITH PROJECT COORDINATOR.

WALL SECTION:

3/4" CDX PLYWOOD
2x2 FRAMING
3/4" MDO PLYWOOD, PAINTED WITH SHERWIN WILLIAM'S GRAFFITI RESISTANT PAINT, COLOR IVY MINT, 1 PRIME, 2 FINISH COATS, OR EQUIVALENT PRODUCT UPON VERIFICATION WITH THE ENGINEER.

* SOME SITES MAY REQUIRE PAINT INSTEAD OF STAIN. VERIFY WITH THE ENGINEER.

5. FLASHING:

BRONZE ANODIZED ALUMINUM DRIP CAP UNDER WALL SECTION OVER 6x4 TIMBER AND ALSO UNDER WINDOW SECTION.

6. MISCELLANEOUS:

STEEL ANGLE: FINISH WITH 2 COATS BLACK RUST RETARDER.

30# FELT UNDER FEET OF POSTS TO BREAK WICKING FROM CONCRETE.

ROOF DECK: NOMINAL 2x6 V-GROOVE T&G CLEAR HEMLOCK/FIR/SPRUCE. FINISH SHALL BE SAME AS CLAPBOARD SIDING.

7. PAINT:

GRAFFITI RESISTANT PAINT USED FOR INTERIOR WALL SHALL BE:

GREEN PAINT DGHS 47299
REDUCER DGH 350
ACTIVATOR DX39


OR APPROVED EQUIVALENT

8. GENERAL:

BUS SHELTER MAY BE FABRICATED OFF-SITE.

BENCH UNIT SHALL BE ATTACHED IN FIELD, NOT PREFABRICATED.

TIMBER SHALL BE APPEARANCE GRADE WHITE OAK.

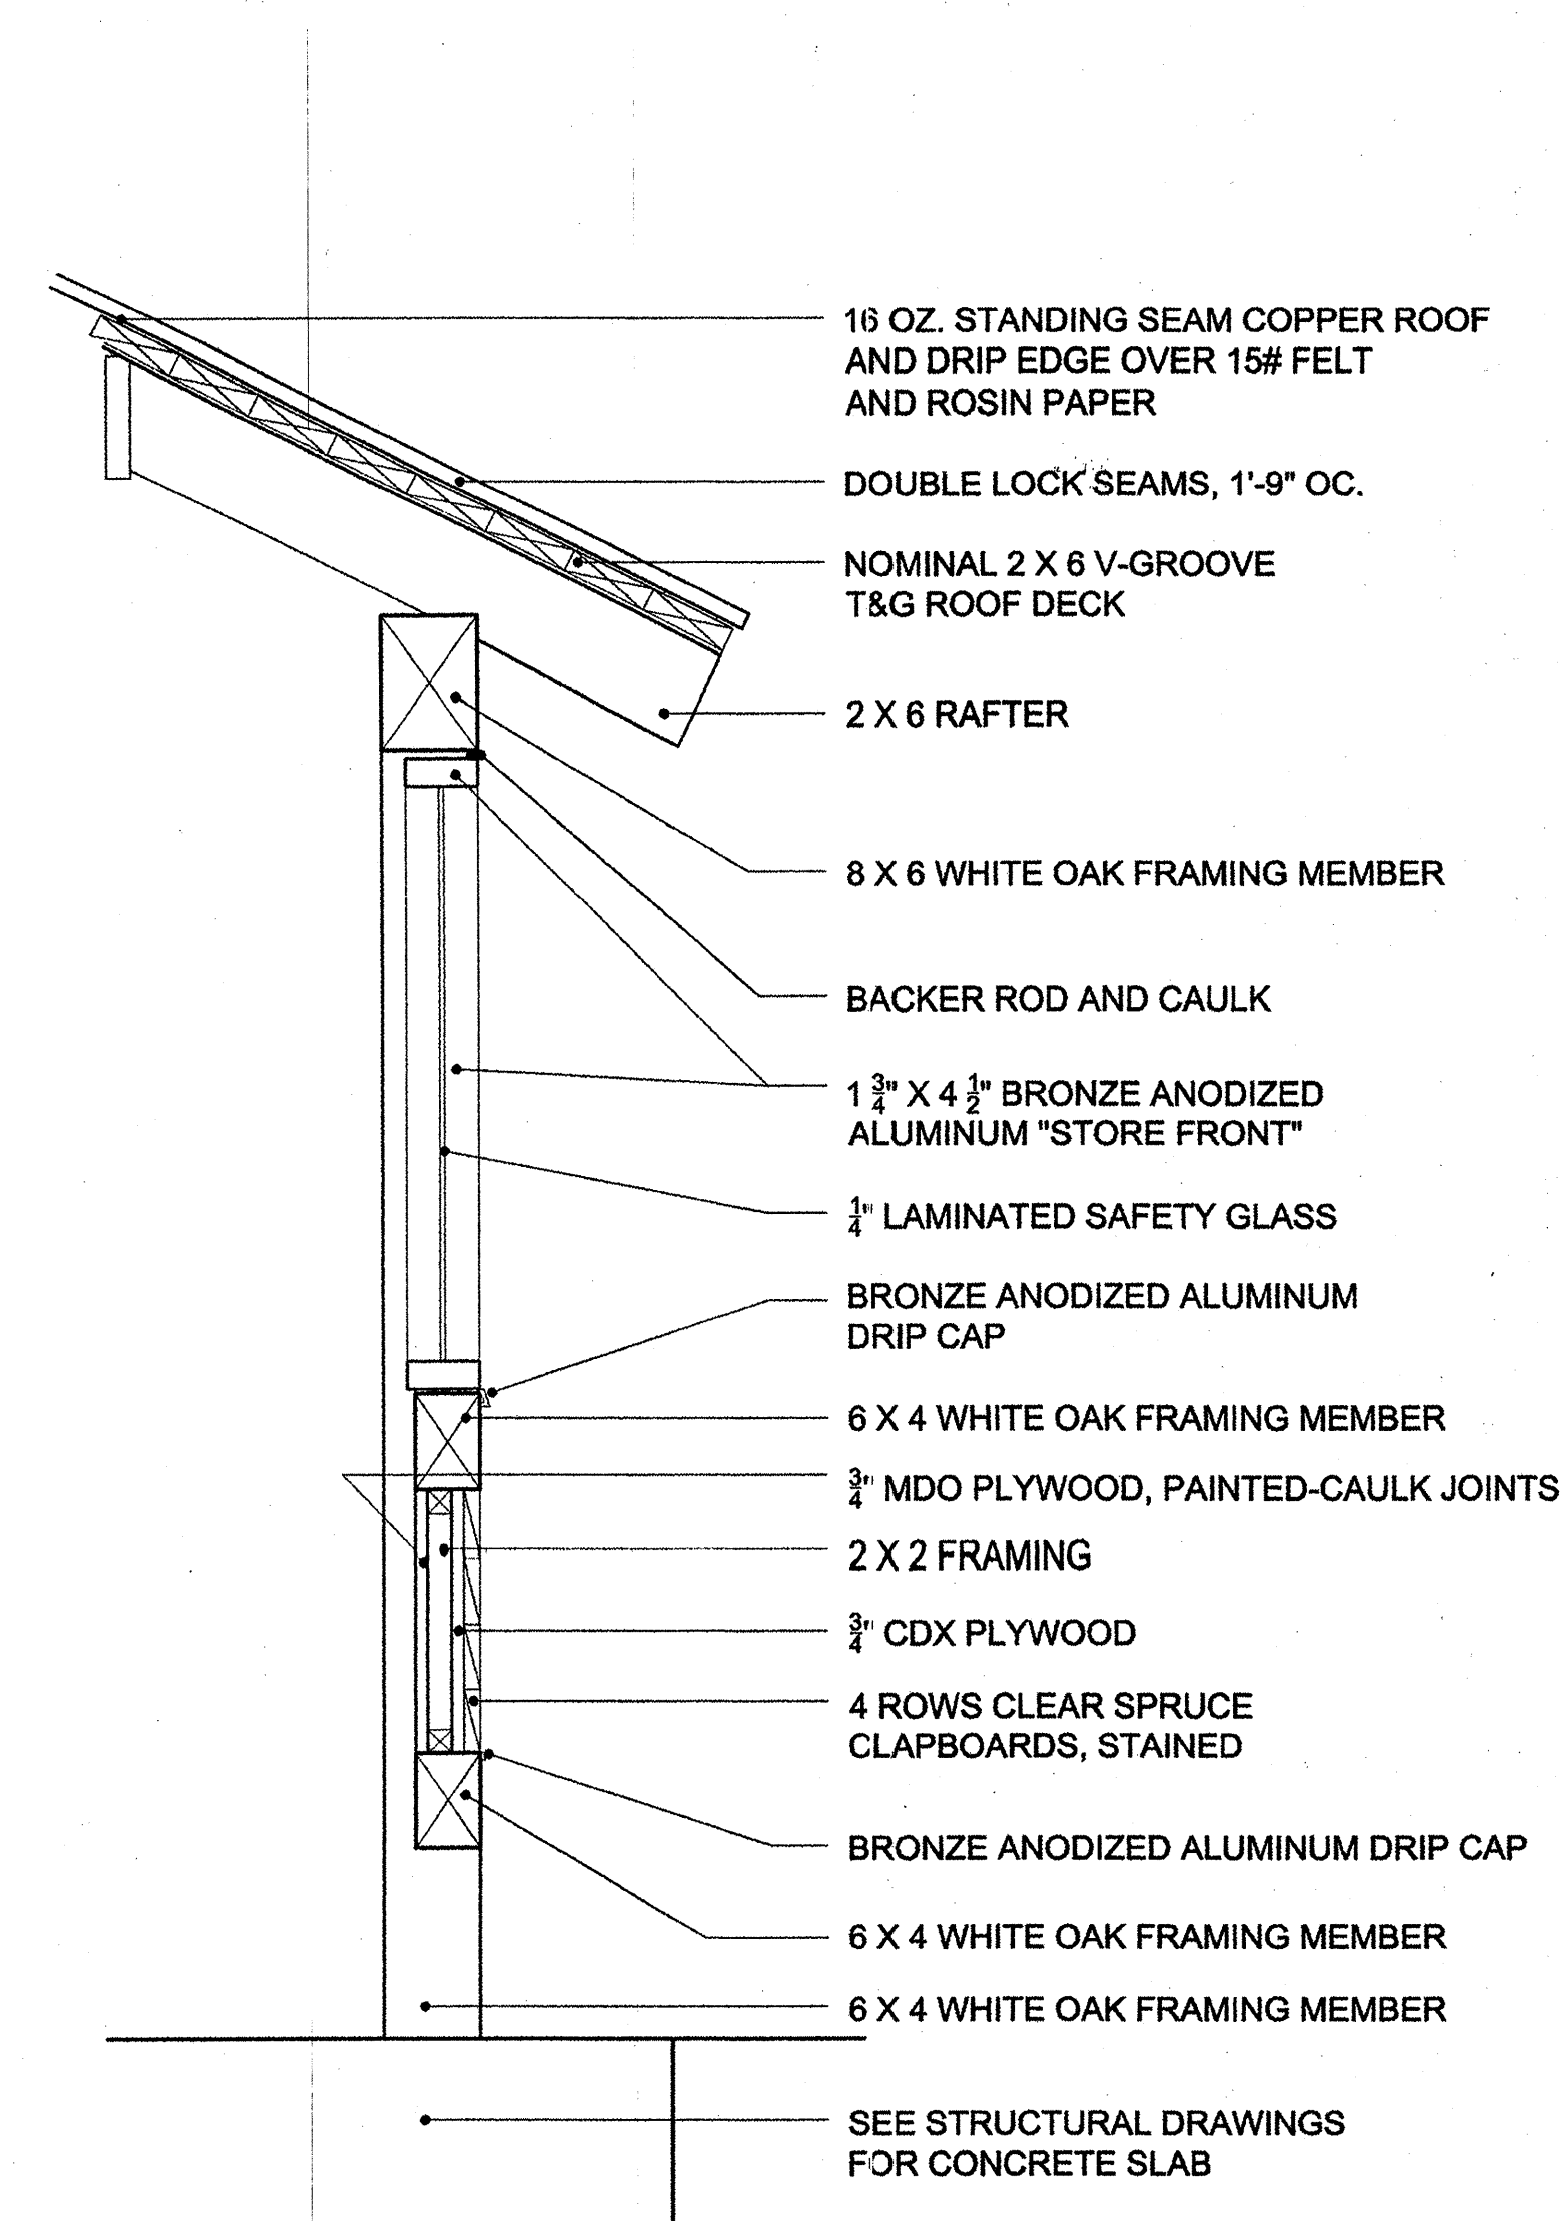

TYPICAL WALL SECTION
SCALE: 1" = 1'-0"

DATUM
VERTICAL NGVD 1929
HORIZONTAL NAD 1927

4/4/03

SHELburnE - SOUTH BURLINGTON

SURVEYED BY V.S.C. INC. DATE _____
DRAWN BY E.A.A. INC. DATE _____
TRACED BY E.A.A. INC. DATE _____

PROJECT NH-EGC-019-4(28)
BUS SHELTER DETAIL DRAWING NO. 1
SHEET NO. 64 OF 283