


PERSPECTIVE VIEW

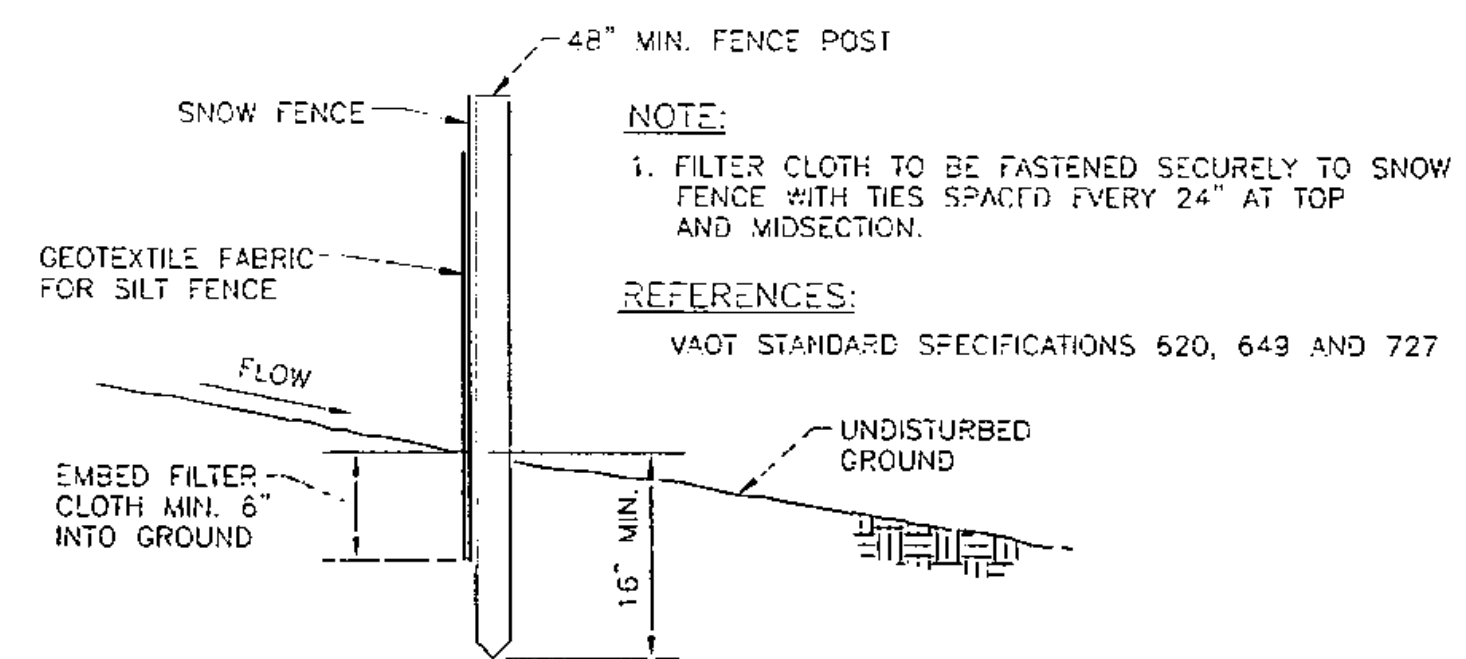

SIDE VIEW

COMBINATION SILT/SNOW FENCE
N.T.S.

NOTE:
1. FILTER CLOTH TO BE FASTENED SECURELY TO SNOW FENCE WITH TIES SPACED EVERY 24" AT TOP AND MIDSECTION.

REFERENCES:
VAOT STANDARD SPECIFICATIONS 620, 649 AND 727

DATUM
VERTICAL NGVD 1929
HORIZONTAL NAD 1927

REFER ALSO TO VERMONT AGENCY OF
TRANSPORTATION, DESIGN STANDARDS
FOR ROAD AND BRIDGE CONSTRUCTION:
TEMPORARY EROSION CONTROL DETAILS,
SHEETS T-1 AND T-2.

4/13/04

SHELBURNE
SURVEYED BY V.S.C. INC. DATE _____
DRAWN BY E.A.A. INC. DATE _____
TRACED BY E.A.A. INC. DATE _____
PROJECT NH-ECC-019-4(27)
EROSION CONTROL PLAN NO. 7
SHEET NO. 92 OF 537