
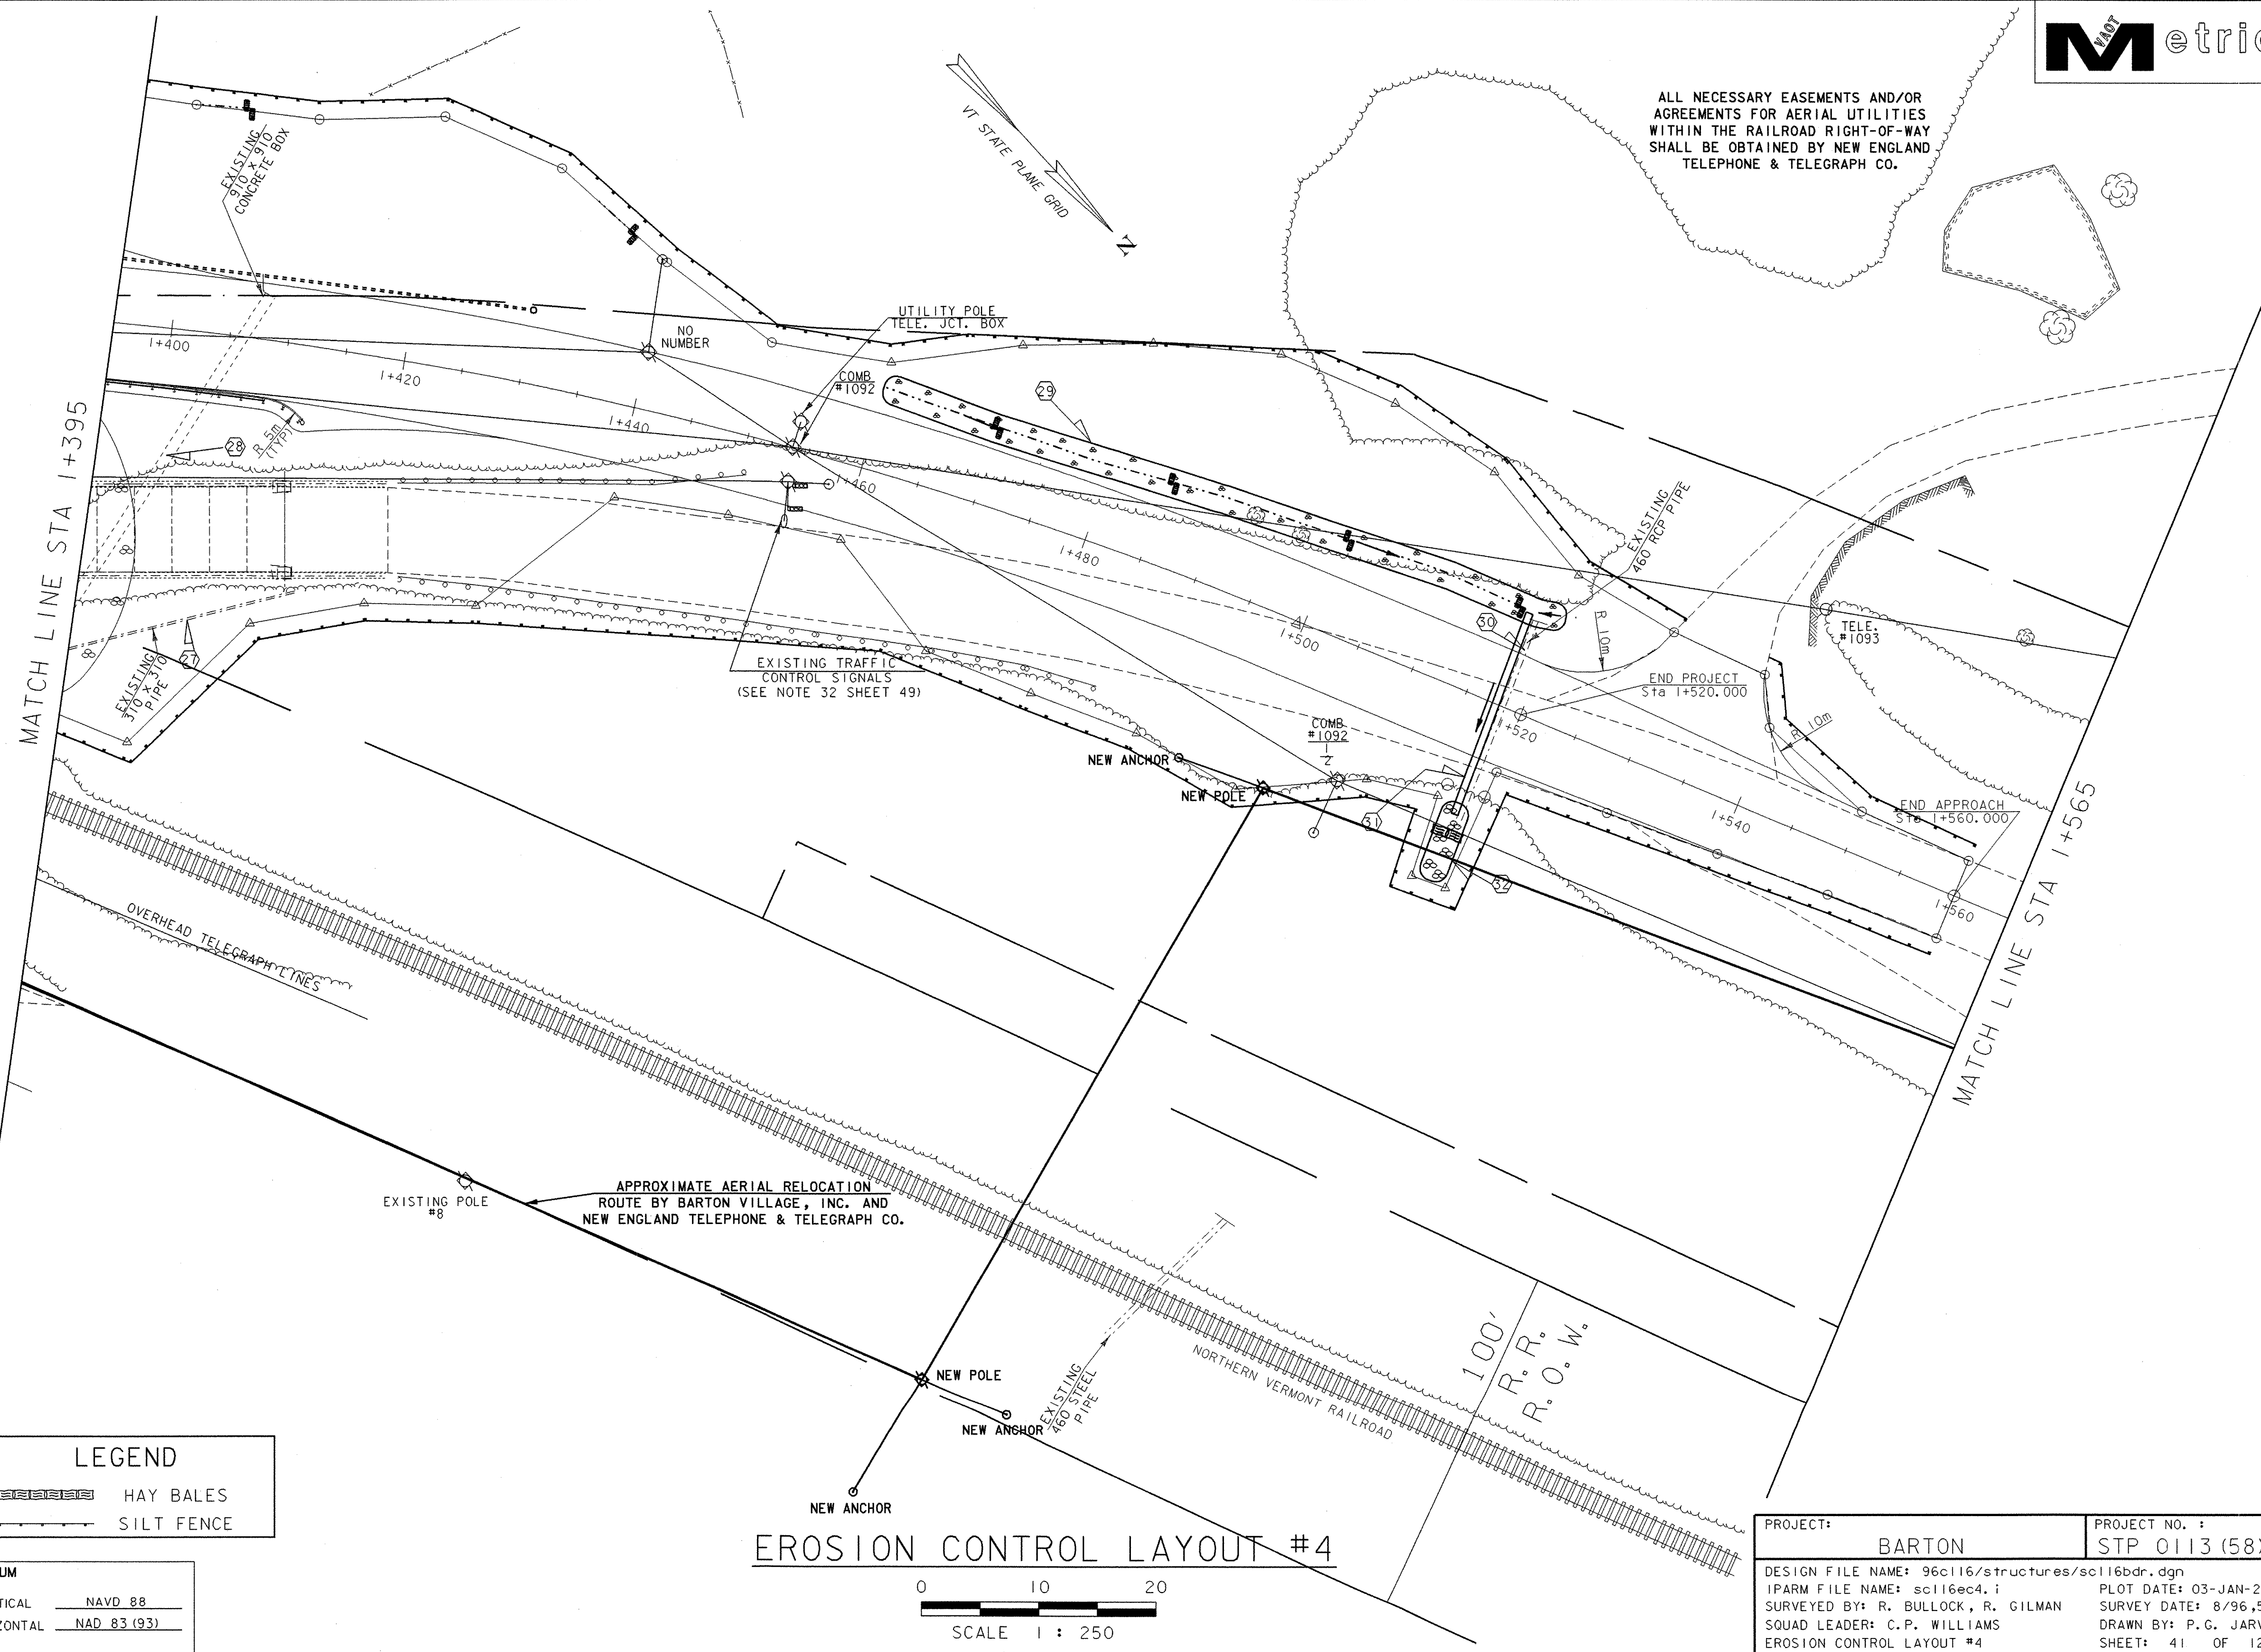


ALL NECESSARY EASEMENTS AND/OR AGREEMENTS FOR AERIAL UTILITIES WITHIN THE RAILROAD RIGHT-OF-WAY SHALL BE OBTAINED BY NEW ENGLAND TELEPHONE & TELEGRAPH CO.

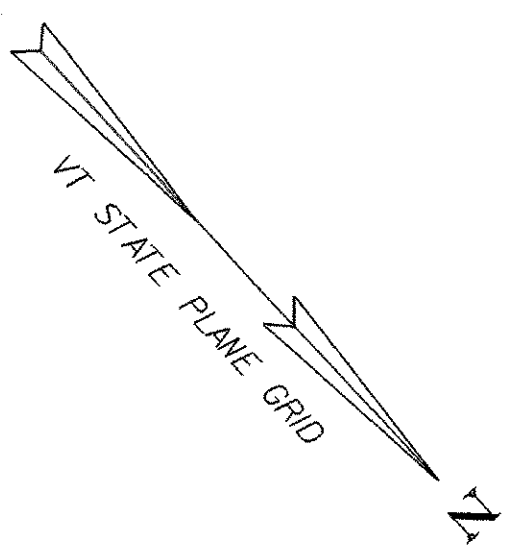


MATCH LINE STA 1+395

MATCH LINE STA 1+565

LEGEND	
	HAY BALES
	SILT FENCE

DATUM	
VERTICAL	NAVD 88
HORIZONTAL	NAD 83 (93)

EROSION CONTROL LAYOUT #4

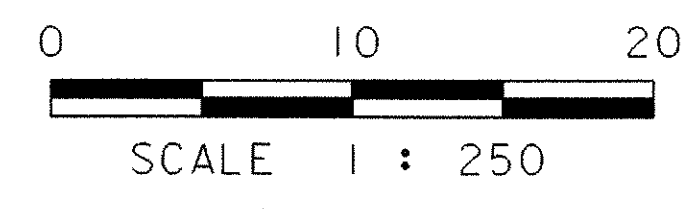

PROJECT:	BARTON	PROJECT NO. :	STP 0113 (58) S
DESIGN FILE NAME:	96c116/structures/sc116bdr.dgn	PLOT DATE:	03-JAN-2002
IPARM FILE NAME:	sc116ec4.i	SURVEY DATE:	8/96,5/99
SURVEYED BY:	R. BULLOCK, R. GILMAN	DRAWN BY:	P.G. JARVIS
SQUAD LEADER:	C.P. WILLIAMS	SHEET:	41 OF 120
EROSION CONTROL LAYOUT #4			