


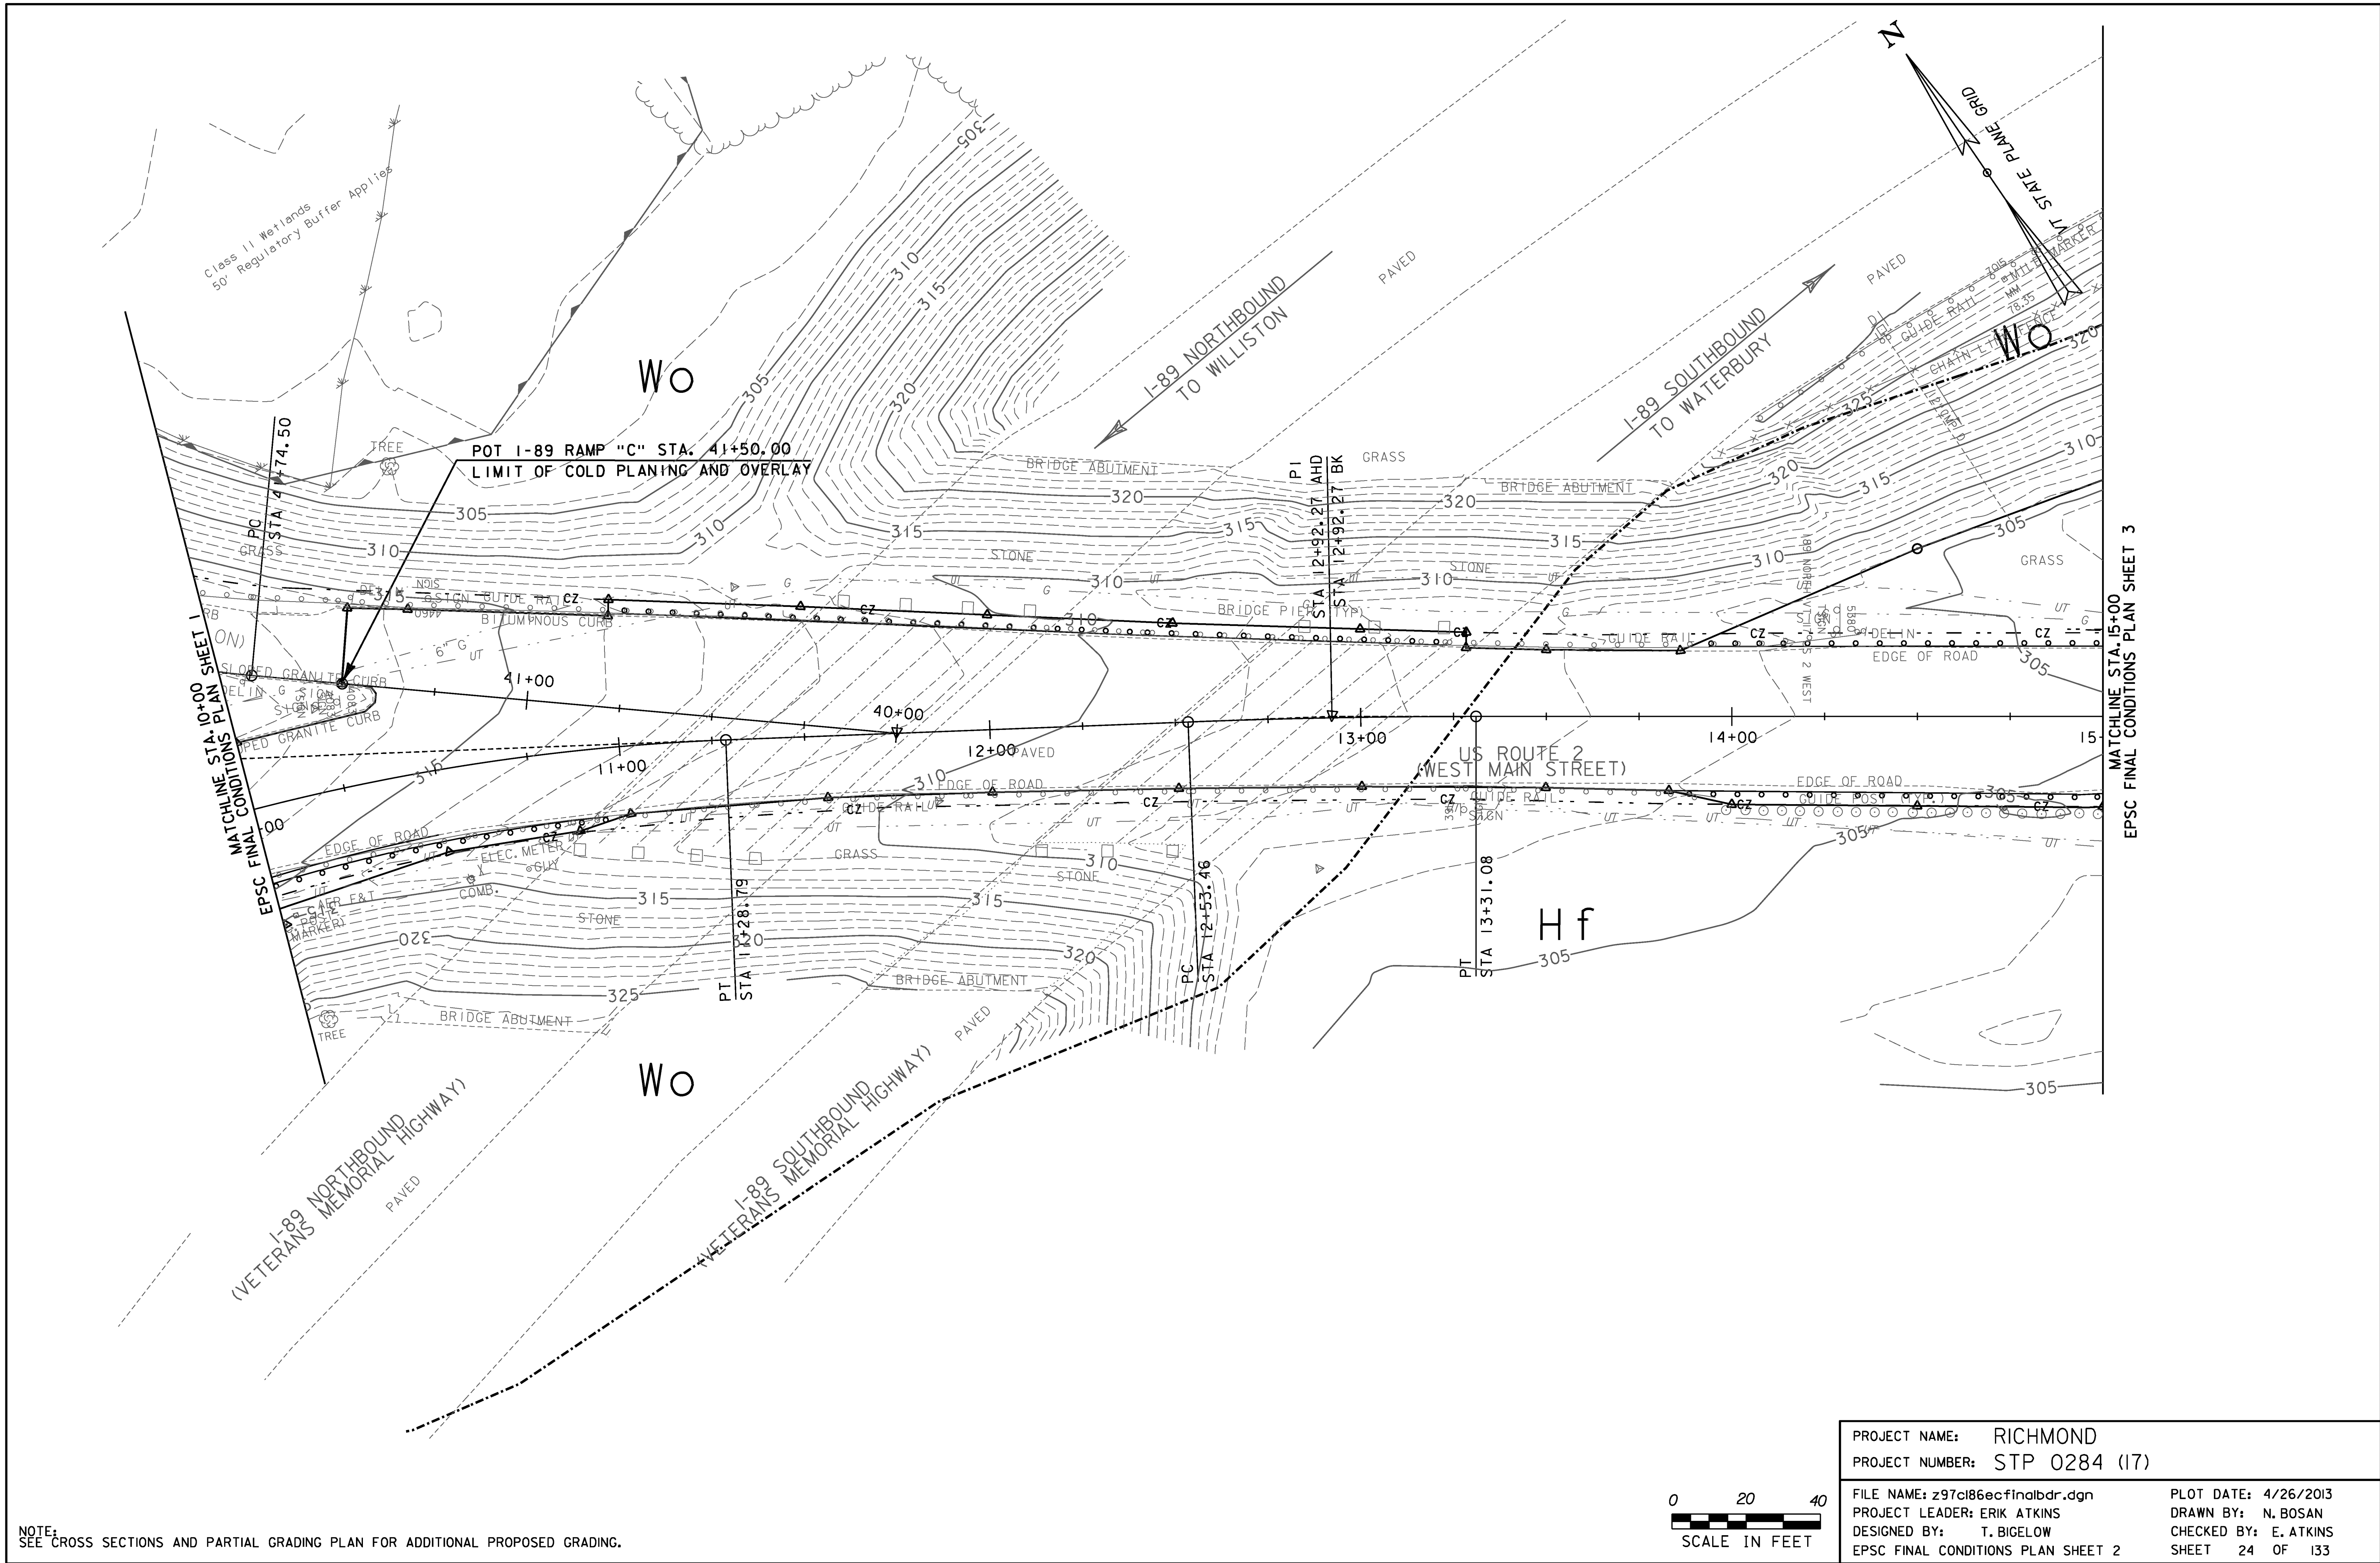

NOTE:
SEE CROSS SECTIONS AND PARTIAL GRADING PLAN FOR ADDITIONAL PROPOSED GRADING.



PROJECT NAME:	RICHMOND
PROJECT NUMBER:	STP 0284 (17)
FILE NAME:	z97cl86ecfinalbdr.dgn
PROJECT LEADER:	ERIK ATKINS
DESIGNED BY:	T. BIGELOW
EPSC FINAL CONDITIONS PLAN SHEET 2	
PLOT DATE:	4/26/2013
DRAWN BY:	N. BOSAN
CHECKED BY:	E. ATKINS
SHEET	24 OF 133