

SHEET	ROADWAY WIDENING/OVERLAY	CONCRETE CURB	STORM SEWER	PAVEMENT MARKINGS	TRAFFIC SIGNS	EROSION CONTROL	SIGNAL INTERCONNECT
8	4' WIDE FROM STA. 9+95 - 14+00	---	---	---	---	---	---
9	4' WIDE 14+00 - 16+08 OVERLAY 17+75 - 18+50 STA. 109+35 - 111+00 LT	STA. 110+87 - 111+00 LT	ALL 24" PIPE & MH REMOVAL 1/4 OF 30" PIPE & CB 14-16 1/4 OF CB 14 REMOVAL & 6"UD	---	---	---	---
10	ALL	---	---	---	---	ALL	---
11	ALL	---	---	---	---	ALL	---
12	ALL EXCEPT OVERLAY FROM STA. 9+95 - 16+08	---	---	---	---	ALL	---
13	STA. 111+00 - 117+00 LT	STA. 111+00 - 115+61 LT	1/4 OF ITEMS LT OF BL	---	---	1/2 (WEST SIDE ONLY)	---
14	---	---	1/4 OF ALL STORM ITEMS	---	---	1/4 OF TOTAL FOR SHEET	---
23	---	---	---	---	---	---	---
24	---	---	---	STA. 17+50 - 18+50 STA. 109+20 - 111+00	---	---	---
25	---	---	---	ALL	ALL	---	---
26	---	---	---	ALL	ALL	---	---
27	---	---	---	ALL	ALL	---	---
28	---	---	---	ALL	ALL	---	---
35	---	---	---	---	---	---	1/2 INTERCONNECT ITEMS


- ROADWAY WIDENING ITEMS: COMMON EXCAVATION, SUBBASE OF DENSE GRADED CRUSHED STONE, BITUMINOUS CONCRETE PAVEMENT, EMULSIFIED ASPHALT, ADJ. ELEV. OF VALVE BOX, AGGREGATE SHOULDER, COLD PLANING, REMOVING SMALL TREES, CHANGING ELEV. OF SEWER MANHOLES
- CONCRETE CURB: CAST-IN-PLACE CONCRETE CURB, REMOVAL OF EXISTING CURBING
- STORM SEWER ITEMS: TRENCH EXCAVATION OF EARTH/ROCK, NEW STORM PIPE, NEW END SECTION, NEW CATCH BASINS, MANHOLES & DROP INLETS, CHANGING ELEV. OF CB, MH OR DI
- PAVEMENT MARKINGS ITEMS: DURABLE MARKINGS, TEMPORARY MARKINGS, REMOVAL OF EXISTING MARKINGS
- TRAFFIC SIGN ITEMS: REMOVING SIGNS, ERECTING SALAVAGED SIGNS, TYPE A SIGNS, SIGN POSTS/ANCHORS/SLEEVES/FOUNDATIONS
- EROSION CONTROL ITEMS: SILT FENCE, SEED, FERTILIZER, LIMESTONE, HAY MULCH, TOPSOIL
- SIGNAL INTERCONNECT ITEMS: INTERCONNECTING CABLE, WIRED CONDUIT, JUNCTION BOX

NOTE: DO NOT BILL MAPLE TREE PLACE FOR ANY ITEMS ASSOCIATED WITH SIDEWALK CONSTRUCTION

ITEMS ATTRIBUTABLE TO MAPLE TREE PLACE WORK

ITEMS SPLIT 75% STATE - 25% MAPLE TREE PLACE

- 201.10 CLEARING & GRUBBING
- 630.15 FLAGGERS
- 635.10 MOBILIZATION
- 641.10 TRAFFIC CONTROL
- 641.35 TRAFFIC OFFICER W/ FLASHING LIGHT
- 649.51 GEOTEXTILE FOR SILT FENCE
- 651.15 SEED
- 651.18 FERTILIZER
- 651.20 AGRICULTURAL LIMESTONE
- 651.25 HAY MULCH
- 651.35 TOPSOIL

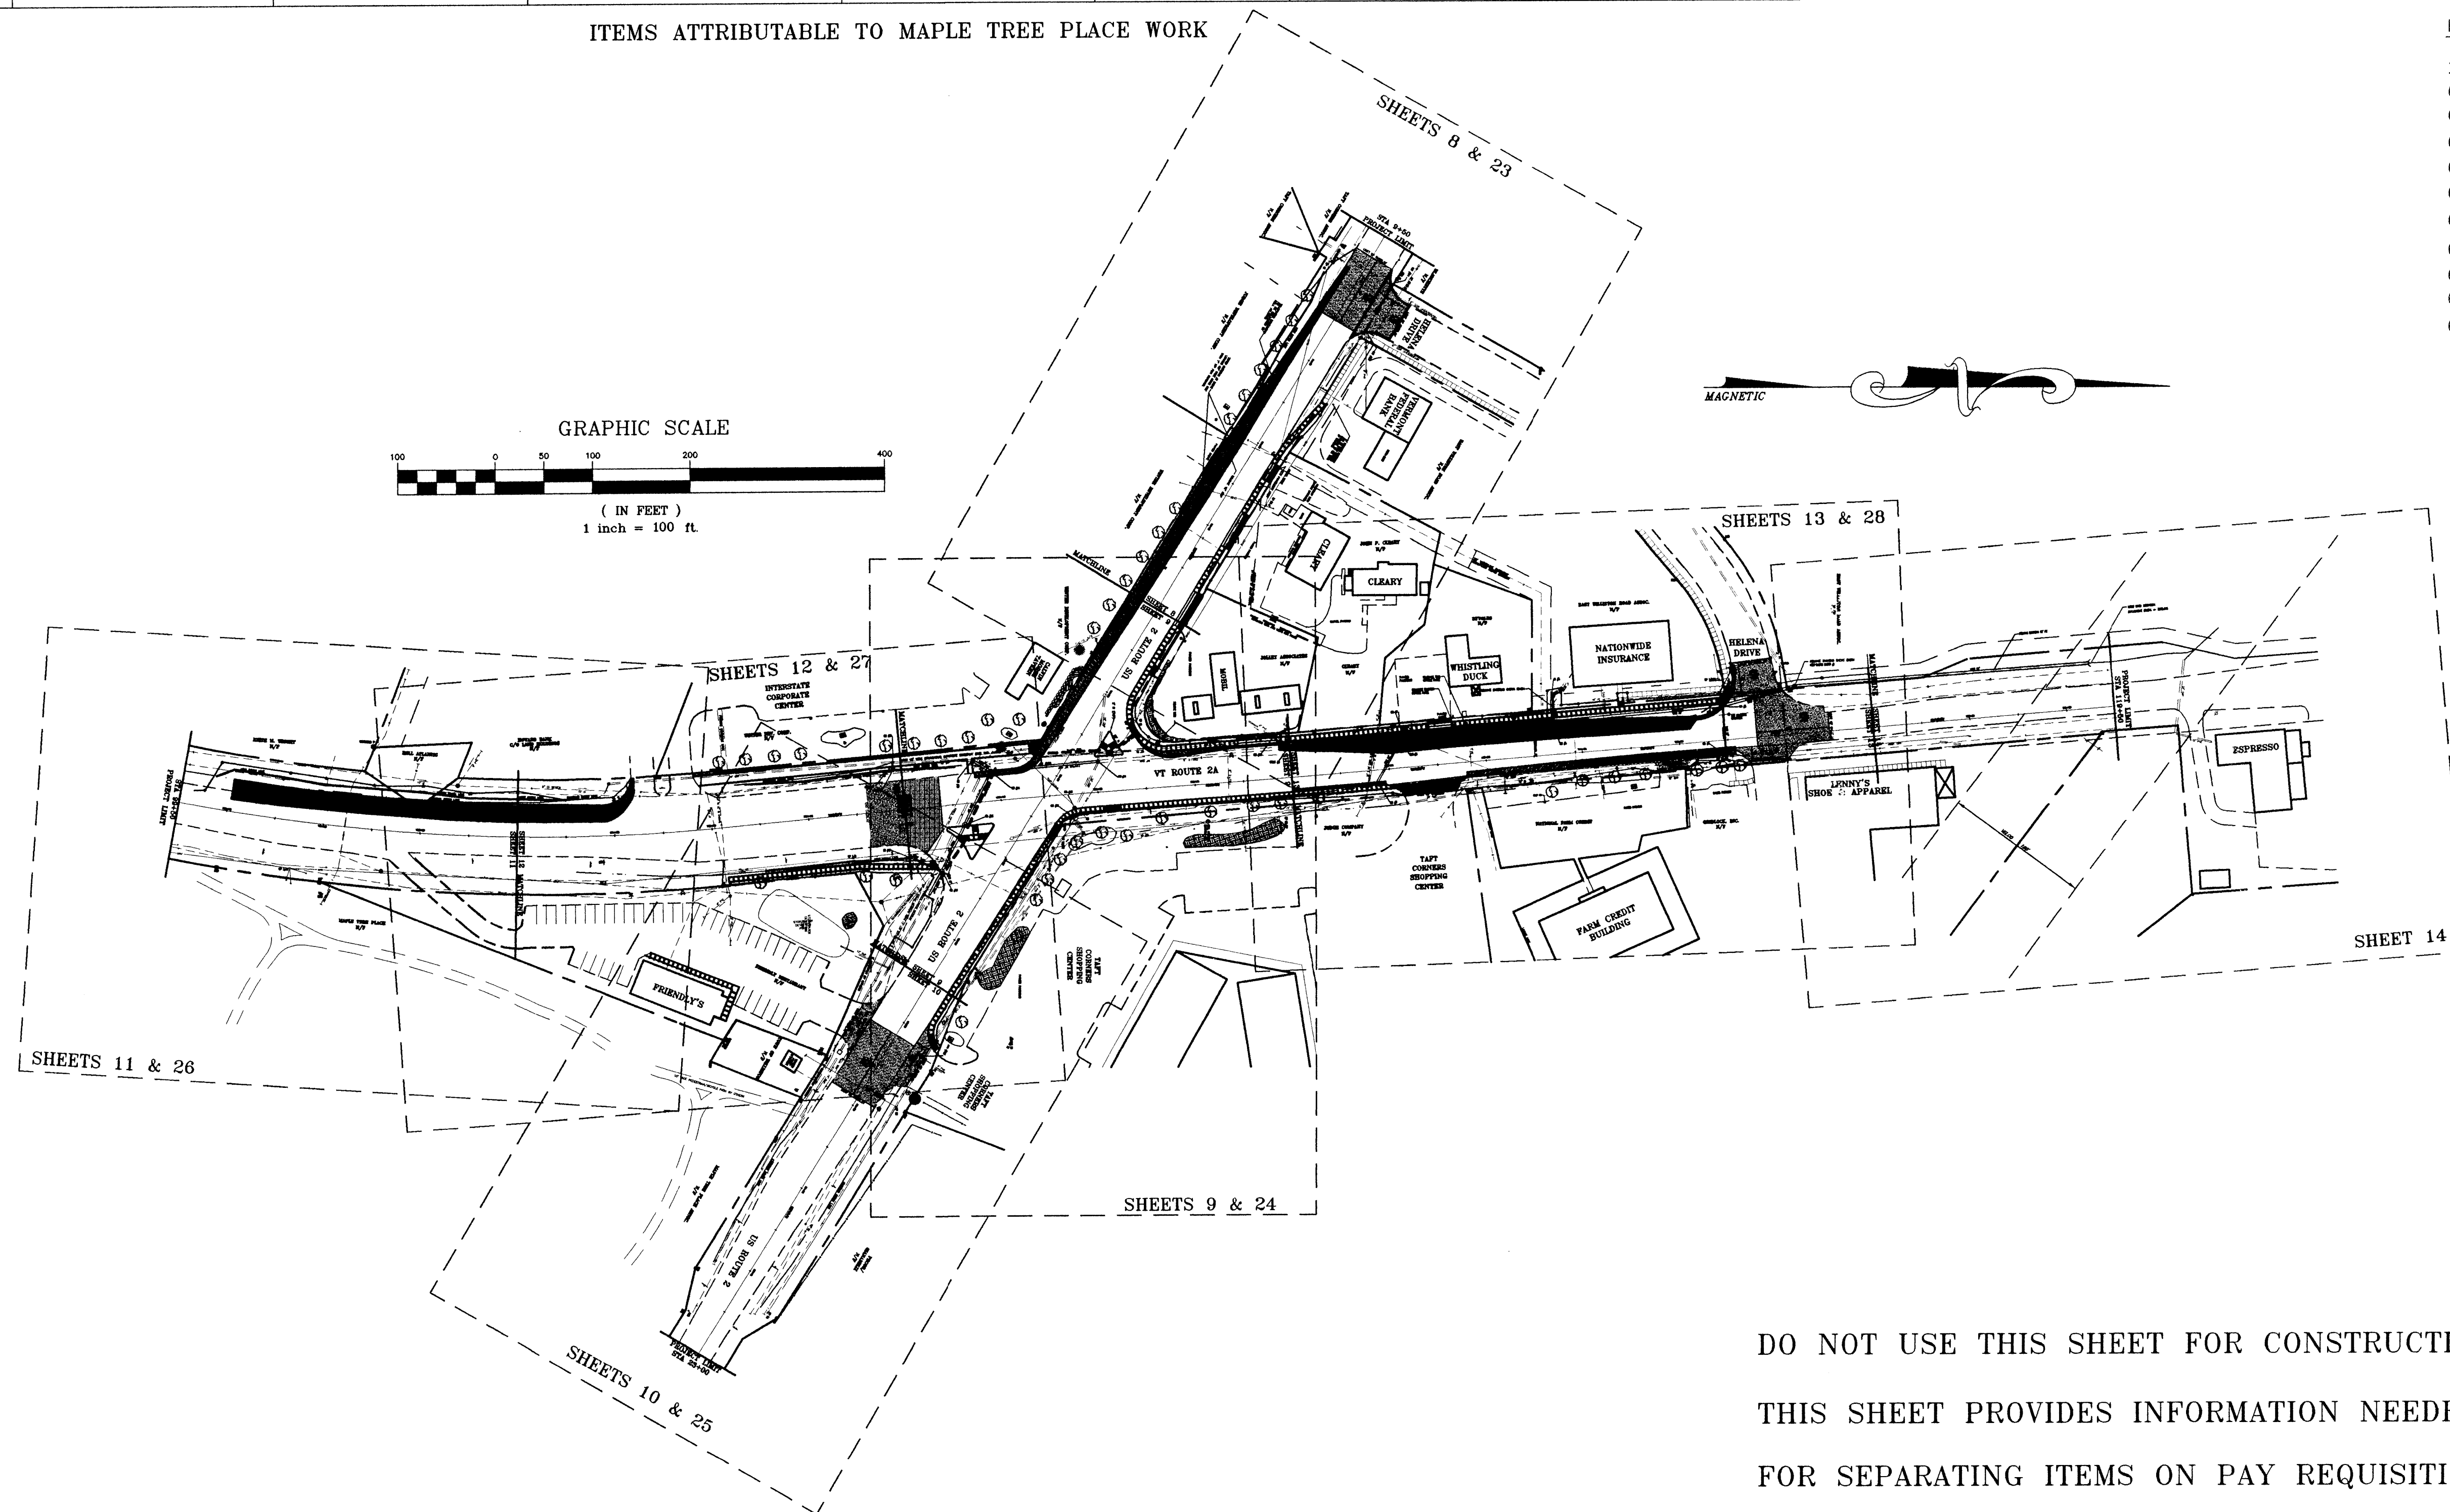

DO NOT USE THIS SHEET FOR CONSTRUCTION  
THIS SHEET PROVIDES INFORMATION NEEDED  
FOR SEPARATING ITEMS ON PAY REQUISITIONS

CONTRACT PLANS

VERMONT AGENCY OF TRANSPORTATION							
WILLISTON NHG 5500 (10)S "TAFT CORNERS" (US ROUTE 2 & VT ROUTE 2A)							
WILLISTON	VERMONT						
NON-PARTICIPATING ITEMS	<table border="1"> <tr><td>desi gn</td><td>RJD</td></tr> <tr><td>drawn</td><td>JLC</td></tr> <tr><td>checked</td><td>RJD</td></tr> </table>	desi gn	RJD	drawn	JLC	checked	RJD
desi gn	RJD						
drawn	JLC						
checked	RJD						
<b>LAMOUREUX &amp; DICKINSON</b> Consulting Engineers Inc. 14 Morse Drive Essex Junction, VT 05452 (802) 878-4450 Engineers-Planners-Surveyors							
scale 1"=100' Sht. no. <b>36</b>							

X:\CAD\DWG\1989\9805\9805.dwg Plot May 17 15:01:06 2000