

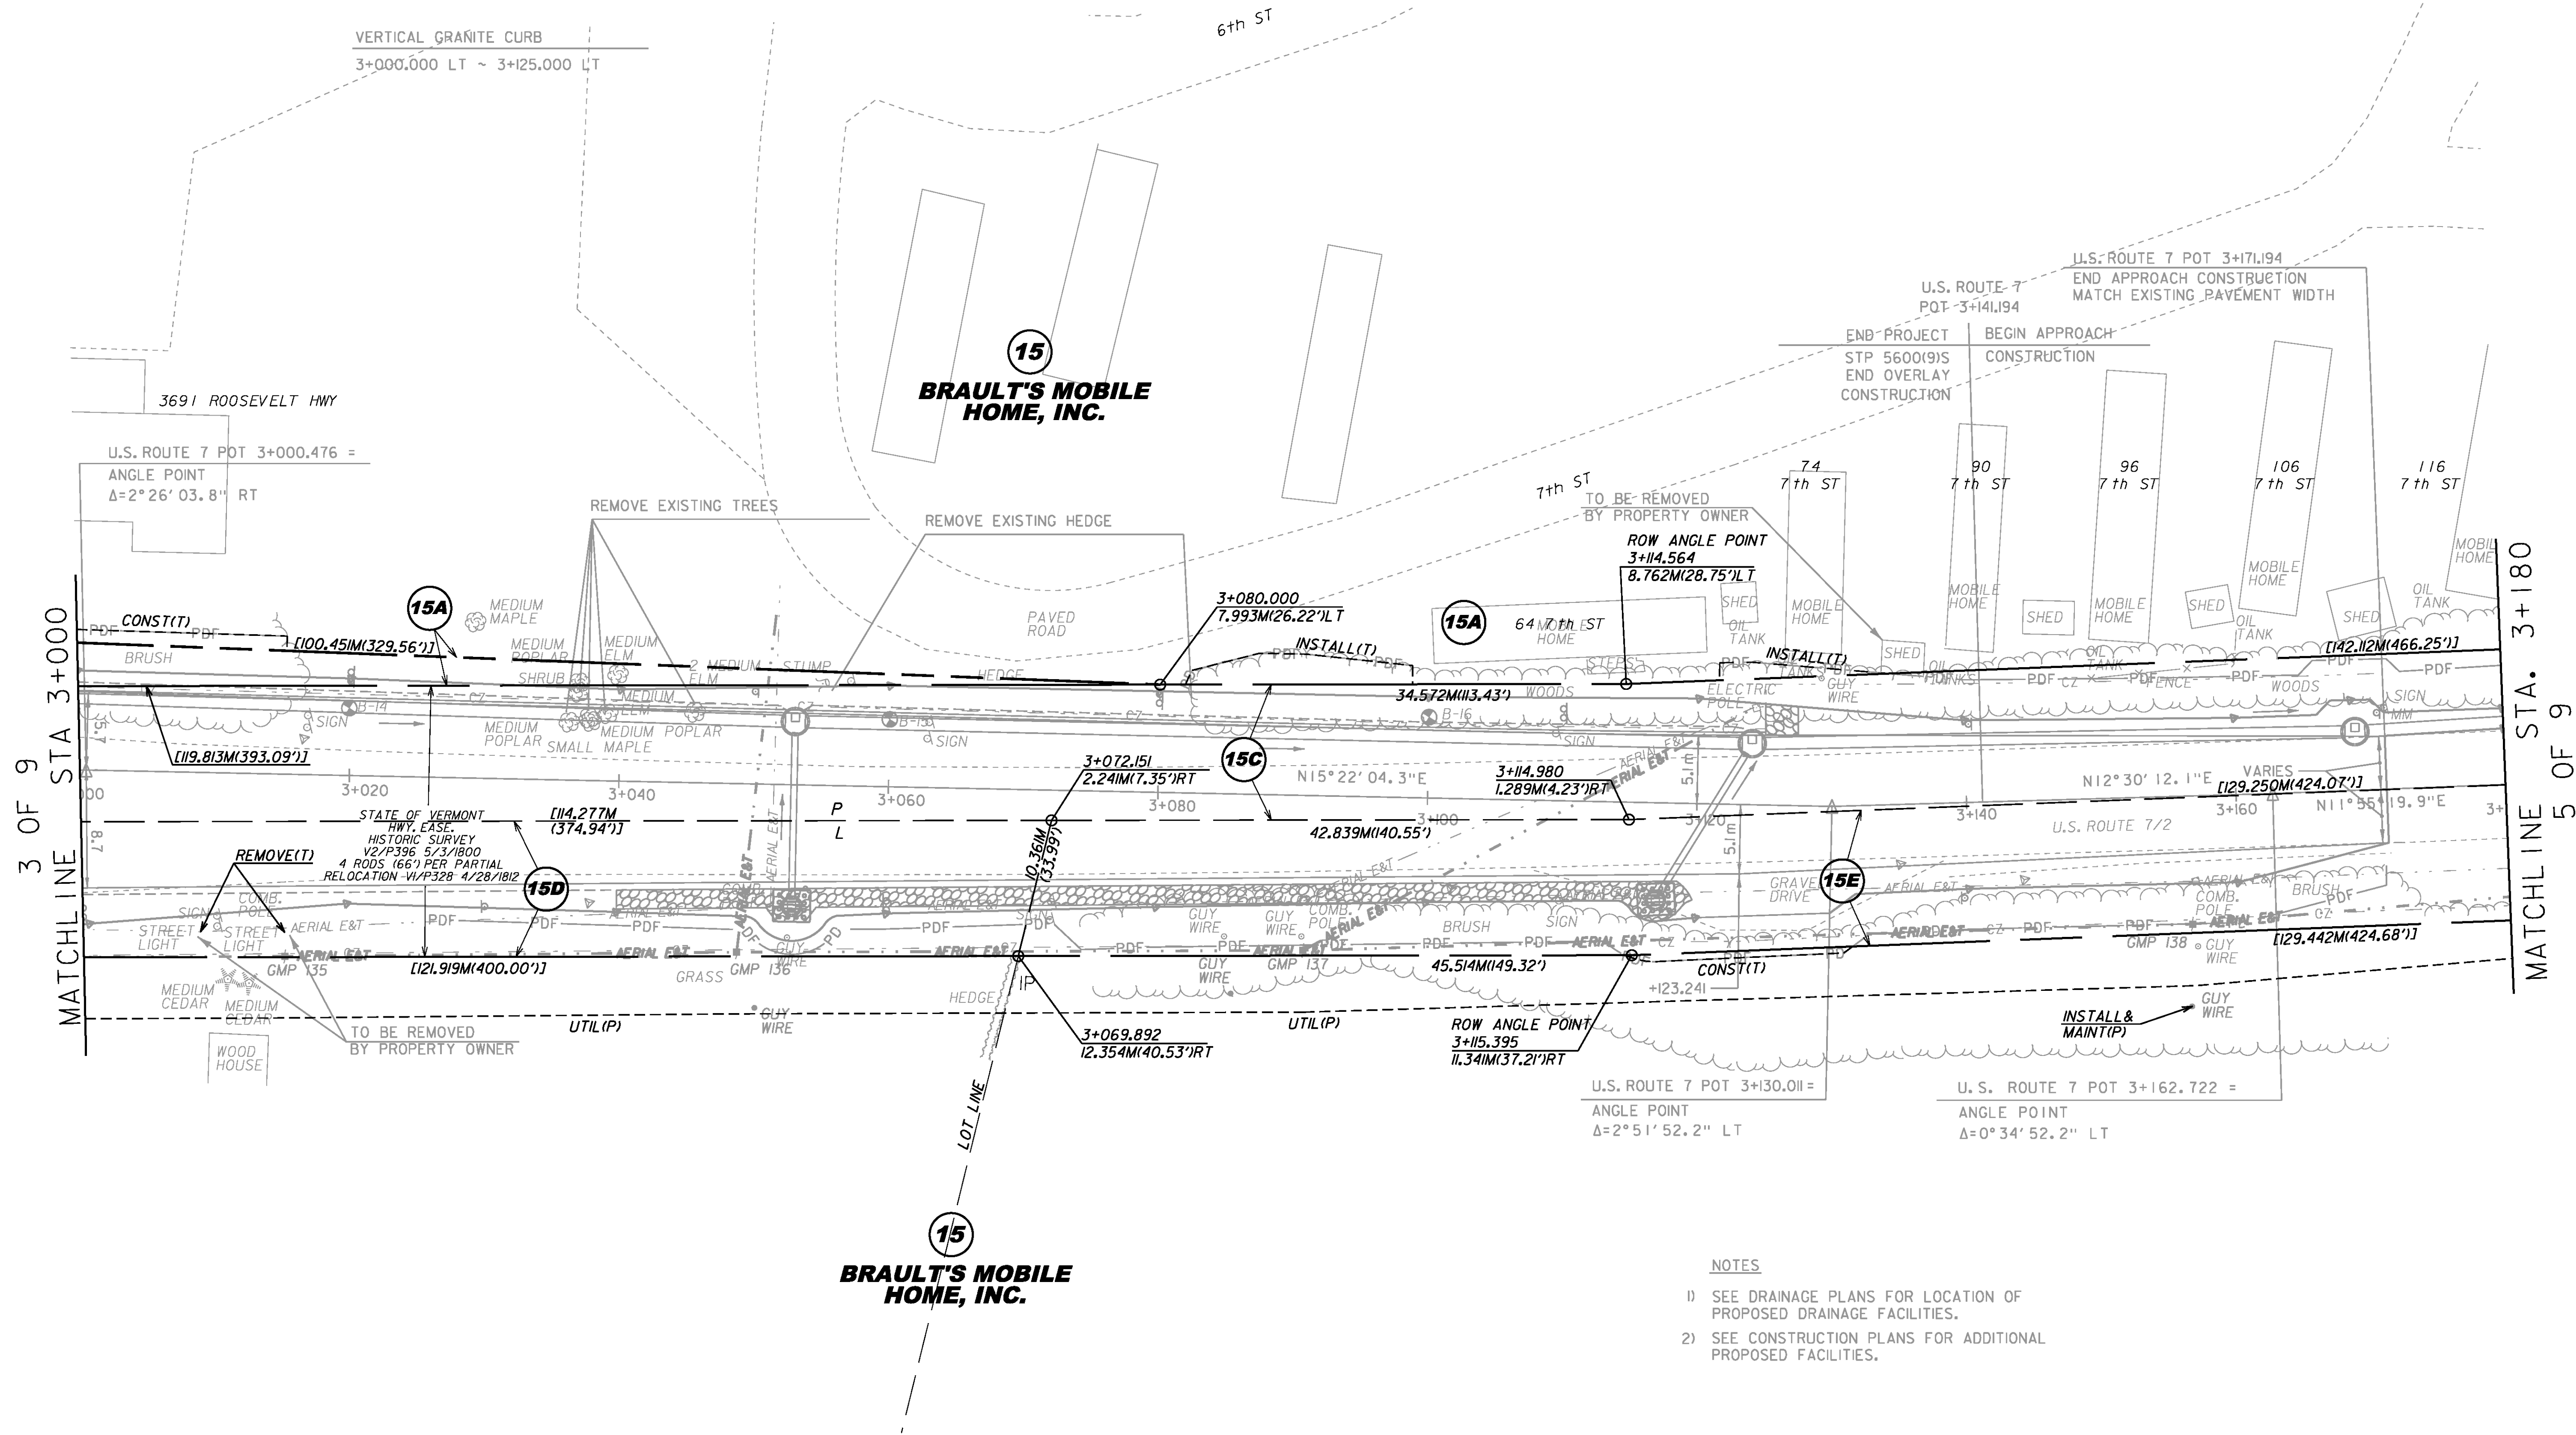


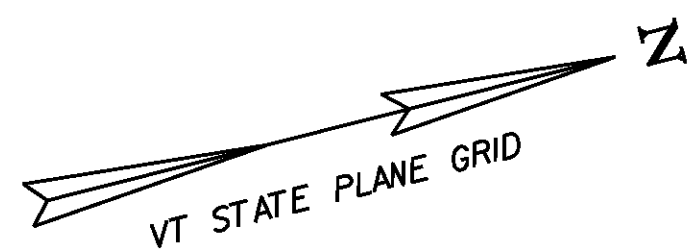

- NOTES
- 1) SEE DRAINAGE PLANS FOR LOCATION OF PROPOSED DRAINAGE FACILITIES.
 - 2) SEE CONSTRUCTION PLANS FOR ADDITIONAL PROPOSED FACILITIES.

LINE SHOWN ON THIS PLAN AS EXISTING PROPERTY LINES P/L ARE BELIEVED TO BE ACCURATE BUT SHOULD NOT BE RELIED UPON FOR PURPOSES UNRELATED TO THE STATE OF VERMONT'S ACQUISITION OF LAND AND RIGHTS FOR THIS PROJECT.

FOR R.O.W. USE ONLY

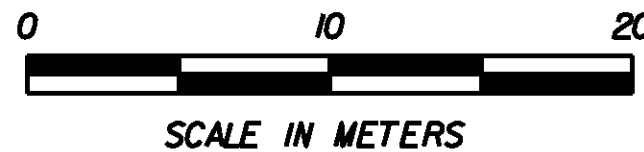

PROJECT NAME:	COLCHESTER
PROJECT NUMBER:	STP 5600(9)S
FILE NAME:	r97d206Lay4.dgn
PROJECT LEADER:	J. SCHULTZ
DESIGNED BY:	D. BRYANT
ROW LAYOUT SHEET 4 OF 9	
PLOT DATE:	21-FEB-2013
DRAWN BY:	E. PIERCE
CHECKED BY:	E. PIERCE
SHEET	13 OF 74