


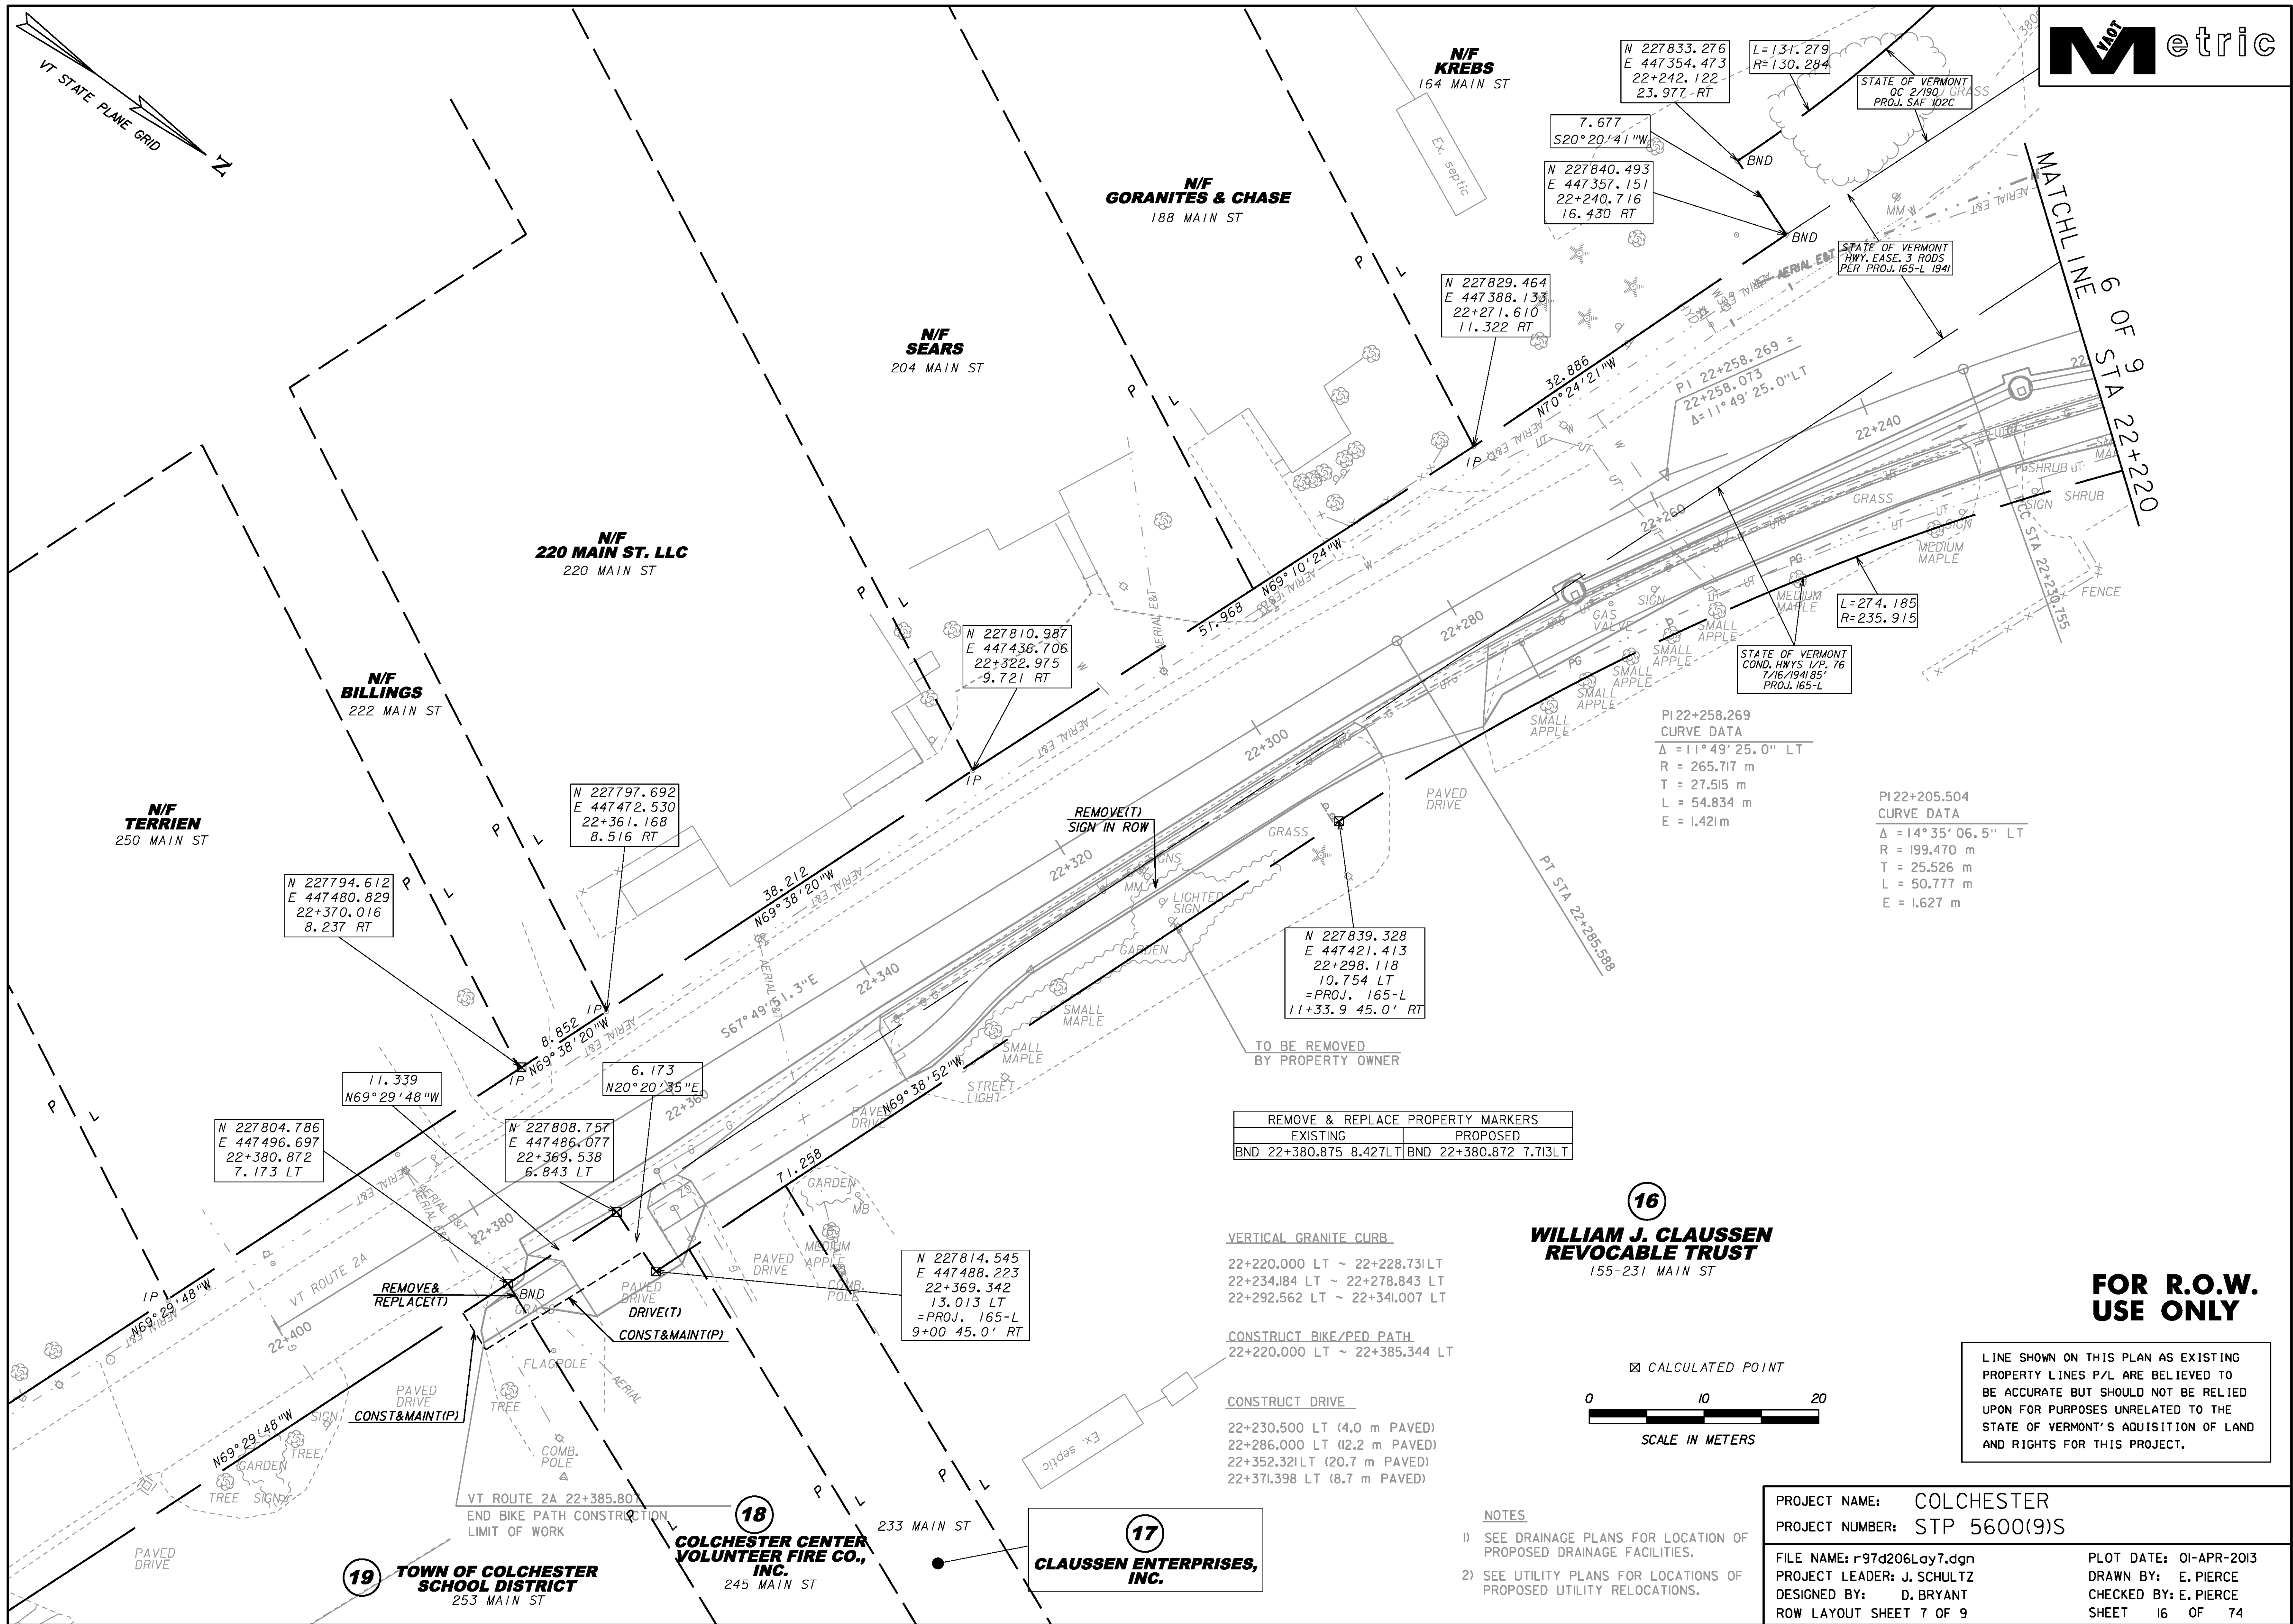


REMOVE & REPLACE PROPERTY MARKERS	
EXISTING	PROPOSED
BND 22+380.875 8.427LT	BND 22+380.872 7.713LT

16

**WILLIAM J. CLAUSSEN
REVOCABLE TRUST**
155-231 MAIN ST

**FOR R.O.W.
USE ONLY**

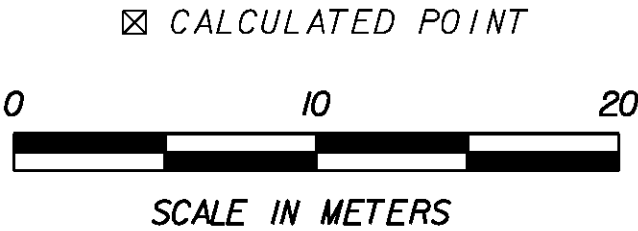

NOTES

- 1) SEE DRAINAGE PLANS FOR LOCATION OF PROPOSED DRAINAGE FACILITIES.
- 2) SEE UTILITY PLANS FOR LOCATIONS OF PROPOSED UTILITY RELOCATIONS.

PROJECT NAME: COLCHESTER
PROJECT NUMBER: STP 5600(9)S

FILE NAME: r97d206Lay7.dgn
PROJECT LEADER: J. SCHULTZ
DESIGNED BY: D. BRYANT
ROW LAYOUT SHEET 7 OF 9

PLOT DATE: 01-APR-2013
DRAWN BY: E. PIERCE
CHECKED BY: E. PIERCE
SHEET 16 OF 74