

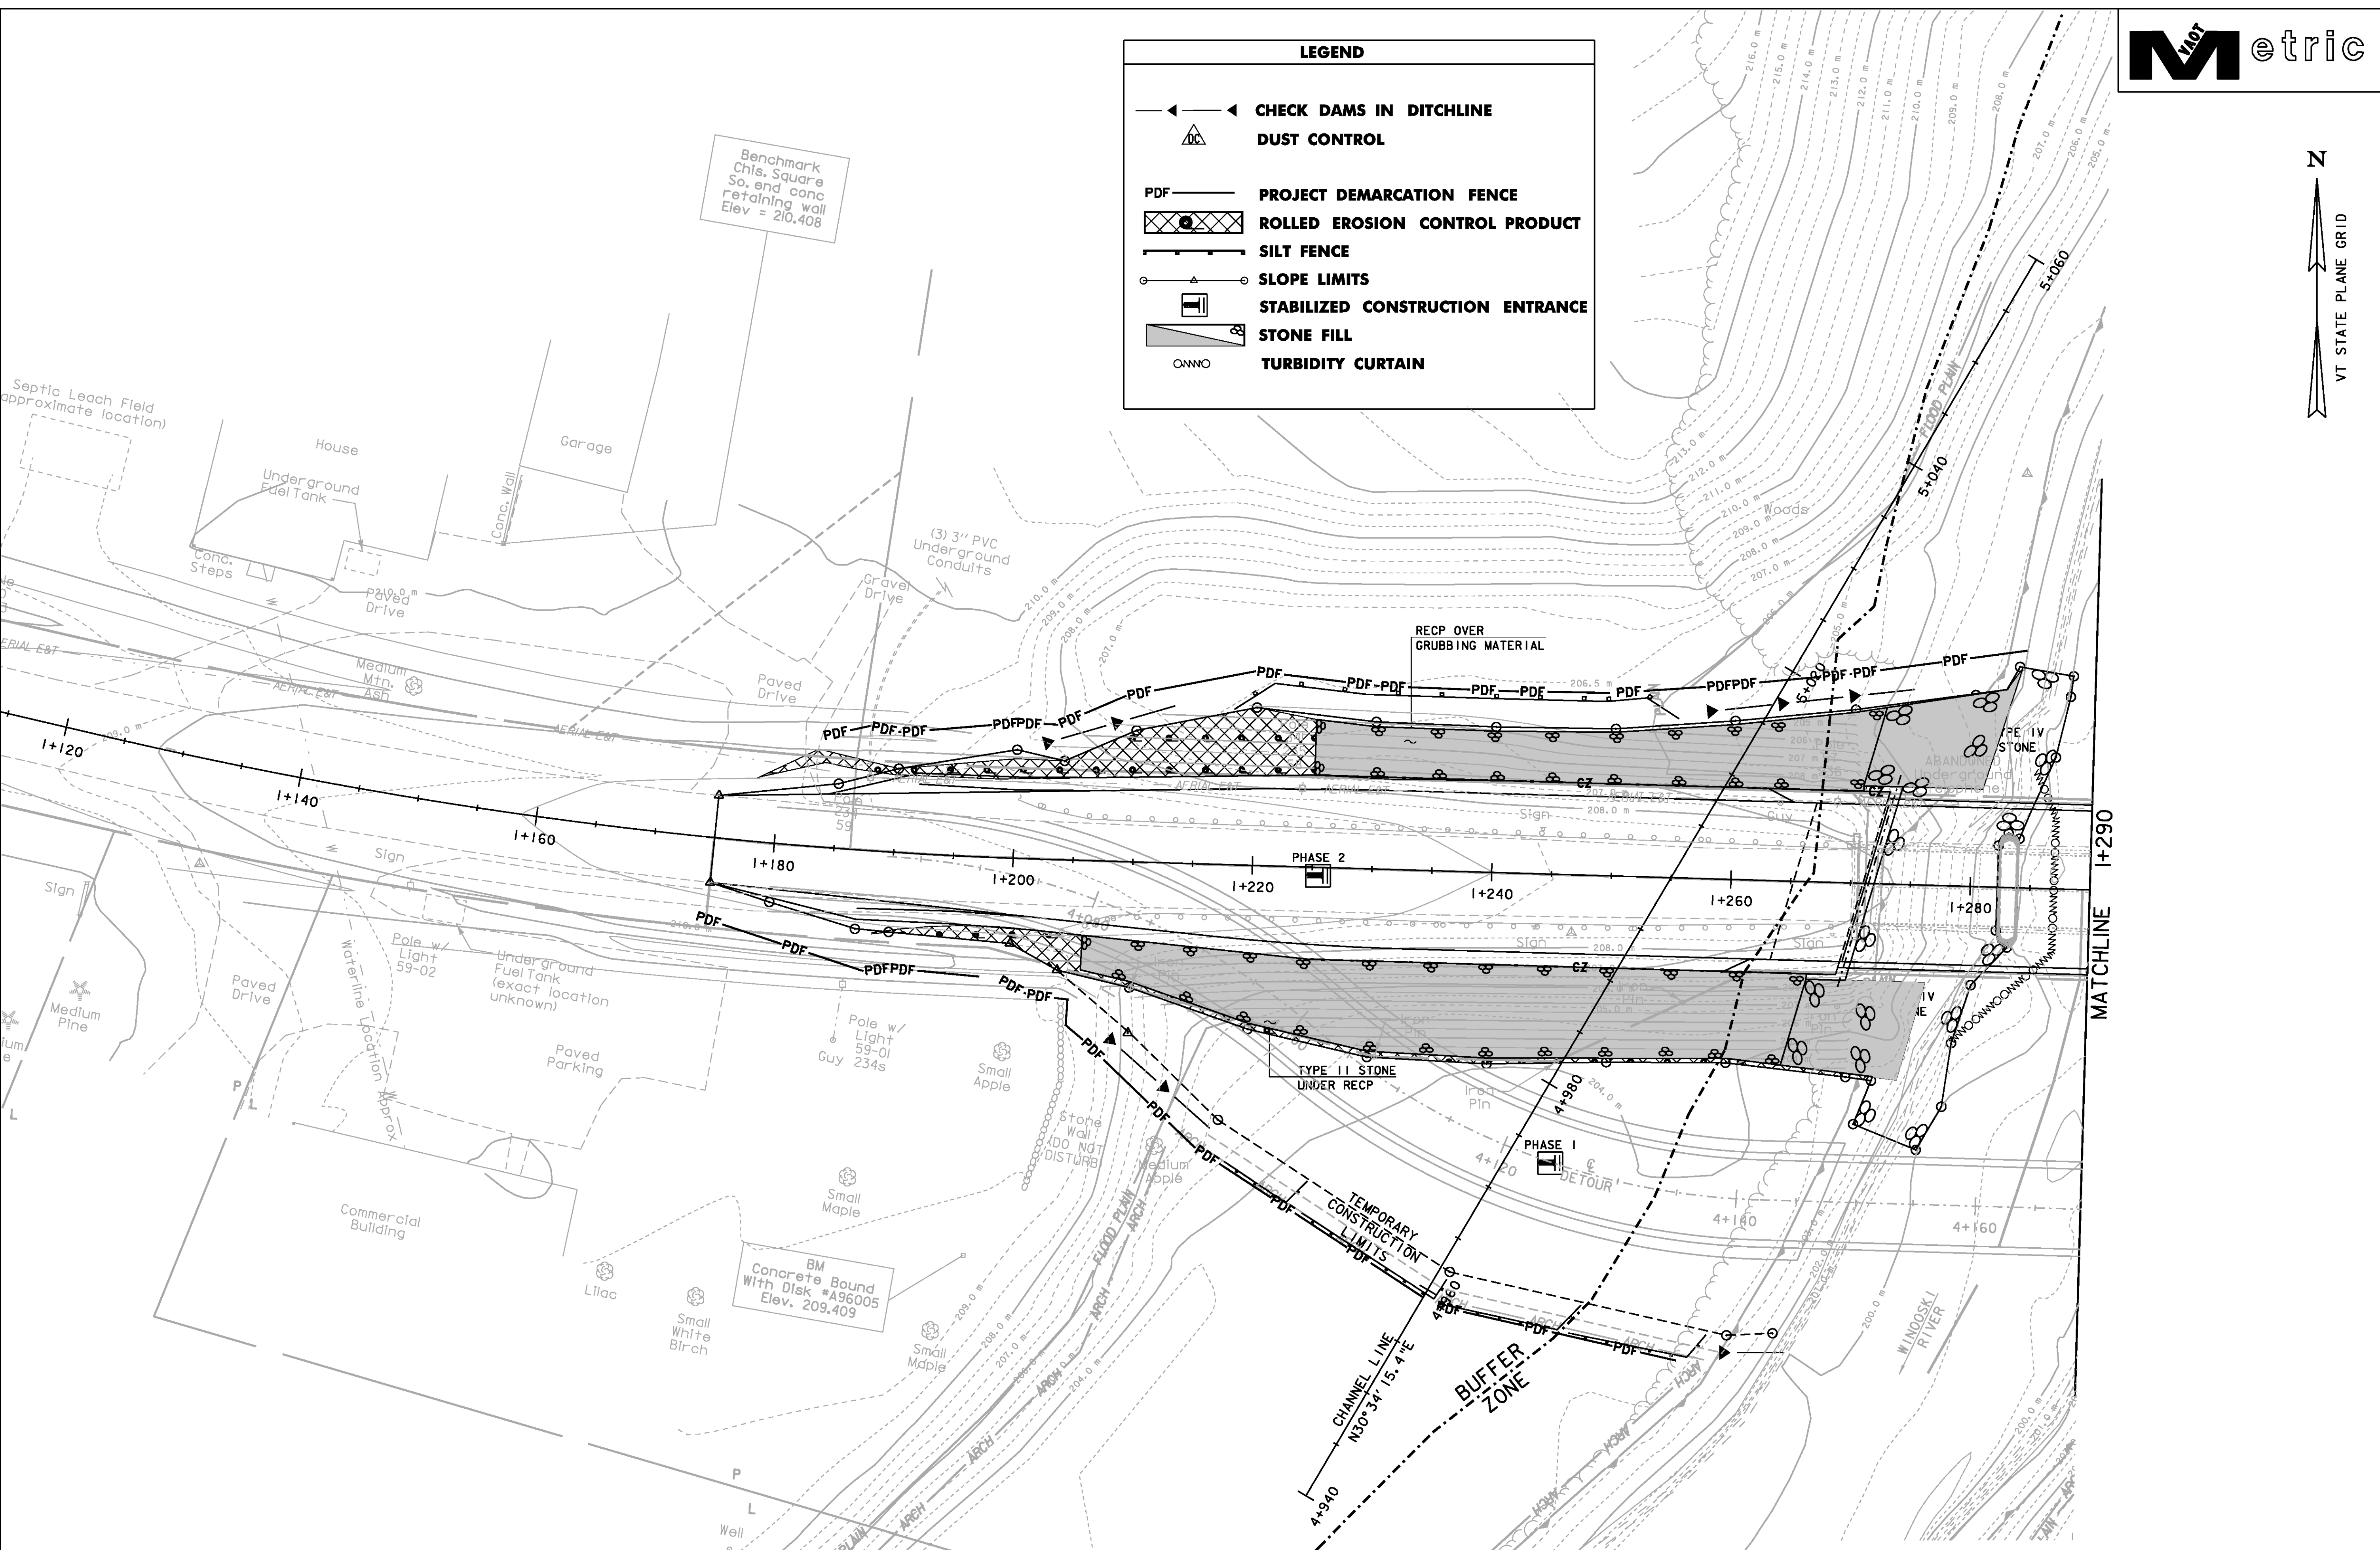


**LEGEND**

- CHECK DAMS IN DITCHLINE
- DUST CONTROL
- PROJECT DEMARCATION FENCE
- ROLLED EROSION CONTROL PRODUCT
- SILT FENCE
- SLOPE LIMITS
- STABILIZED CONSTRUCTION ENTRANCE
- STONE FILL
- TURBIDITY CURTAIN

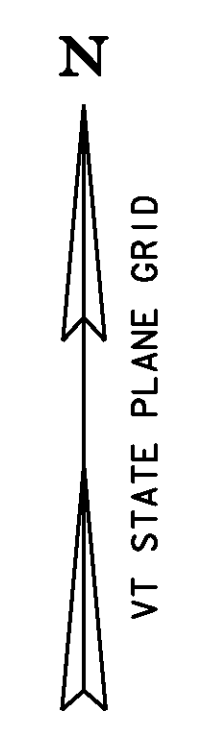

<b>DATUM</b>	
VERTICAL	NAVD 88
HORIZONTAL	NAD 83 (96)

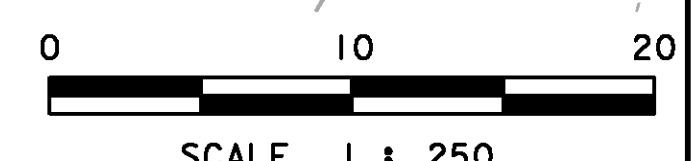

PROJECT: <b>EAST MONTPELIER</b>	PROJECT NO.: BRF 028-3(36)
DESIGN FILE NAME: str\sb254epsc bdr. dgn	PLOT DATE: 03-FEB-2009
IPARM FILE NAME: sb254epsc dur 1. i	DRAWN BY: R. PELLETT
DESIGNED BY: J. LACROIX	CHECKED BY: J. LACROIX
SQUAD LEADER: K. HIGGINS	SHEET: 45 OF 68
EPSC DURING CONSTRUCTION *1	