

UTILITY LOCATIONS*
(FOR INFORMATIONAL PURPOSES ONLY)

STATION	POSITION	DESCRIPTION
VT ROUTE 207		
ST. ALBANS		
0+484.0	RT.	WSO - IN GREENBELT
0+486.0	RT.	DI - IN GREENBELT
HIGHGATE		
2+633.5	LT	DI
2+680.3	LT & RT	DI
2+707.5	LT & RT	DI
2+742.0	LT & RT	DI

REHABILITATION OF DI'S, CB'S, OR MH'S, CLASS I

(ITEM 604.412)


CHANGING ELEVATION OF DI'S, CB'S, OR MH'S

(ITEM 604.40)

STATION	POSITION	DESCRIPTION
VT ROUTE 207		
HIGHGATE		
2+633.5	LT	DI
2+680.3	LT & RT	DI
2+707.5	LT & RT	DI
2+742.0	LT & RT	DI

STRUCTURE REHABILITATION LOCATIONS

- NOTE 1: THE UTILITY LOCATIONS AND DESCRIPTIONS SHOWN ABOVE ARE APPROXIMATE AND ARE BASED ON INFORMATION OBTAINED FROM FIELD REVIEWS AND/OR RECORD UTILITY PLANS AS SUPPLIED BY THE MUNICIPALITY. REFER TO THE SPECIAL PROVISIONS FOR CONTACT PERSONS OF PRIVATE UTILITY COMPANIES.
- NOTE 2: ONE DROP INLET HAS BEEN ESTIMATED FOR INCLUSION IN THE PROJECT QUANTITIES IN THE EVENT THAT REHABILITATION BECOMES NECESSARY. PAYMENT FOR THIS ESTIMATED REHABILITATION HAS BEEN INCLUDED UNDER ITEM 604.412, REHABILITATION OF DI'S, CB'S OR MH'S, CLASS I
- NOTE 3: THE QUANTITIES ALSO INCLUDE AN ESTIMATED QUANTITY OF ONE VALVE BOX ADJUSTMENT, PAID UNDER ITEM 629.20, IN THE EVENT THAT A GATE VALVE IS ENCOUNTERED IN THE COLD PLANE/OVERLAY SURFACE AREA.

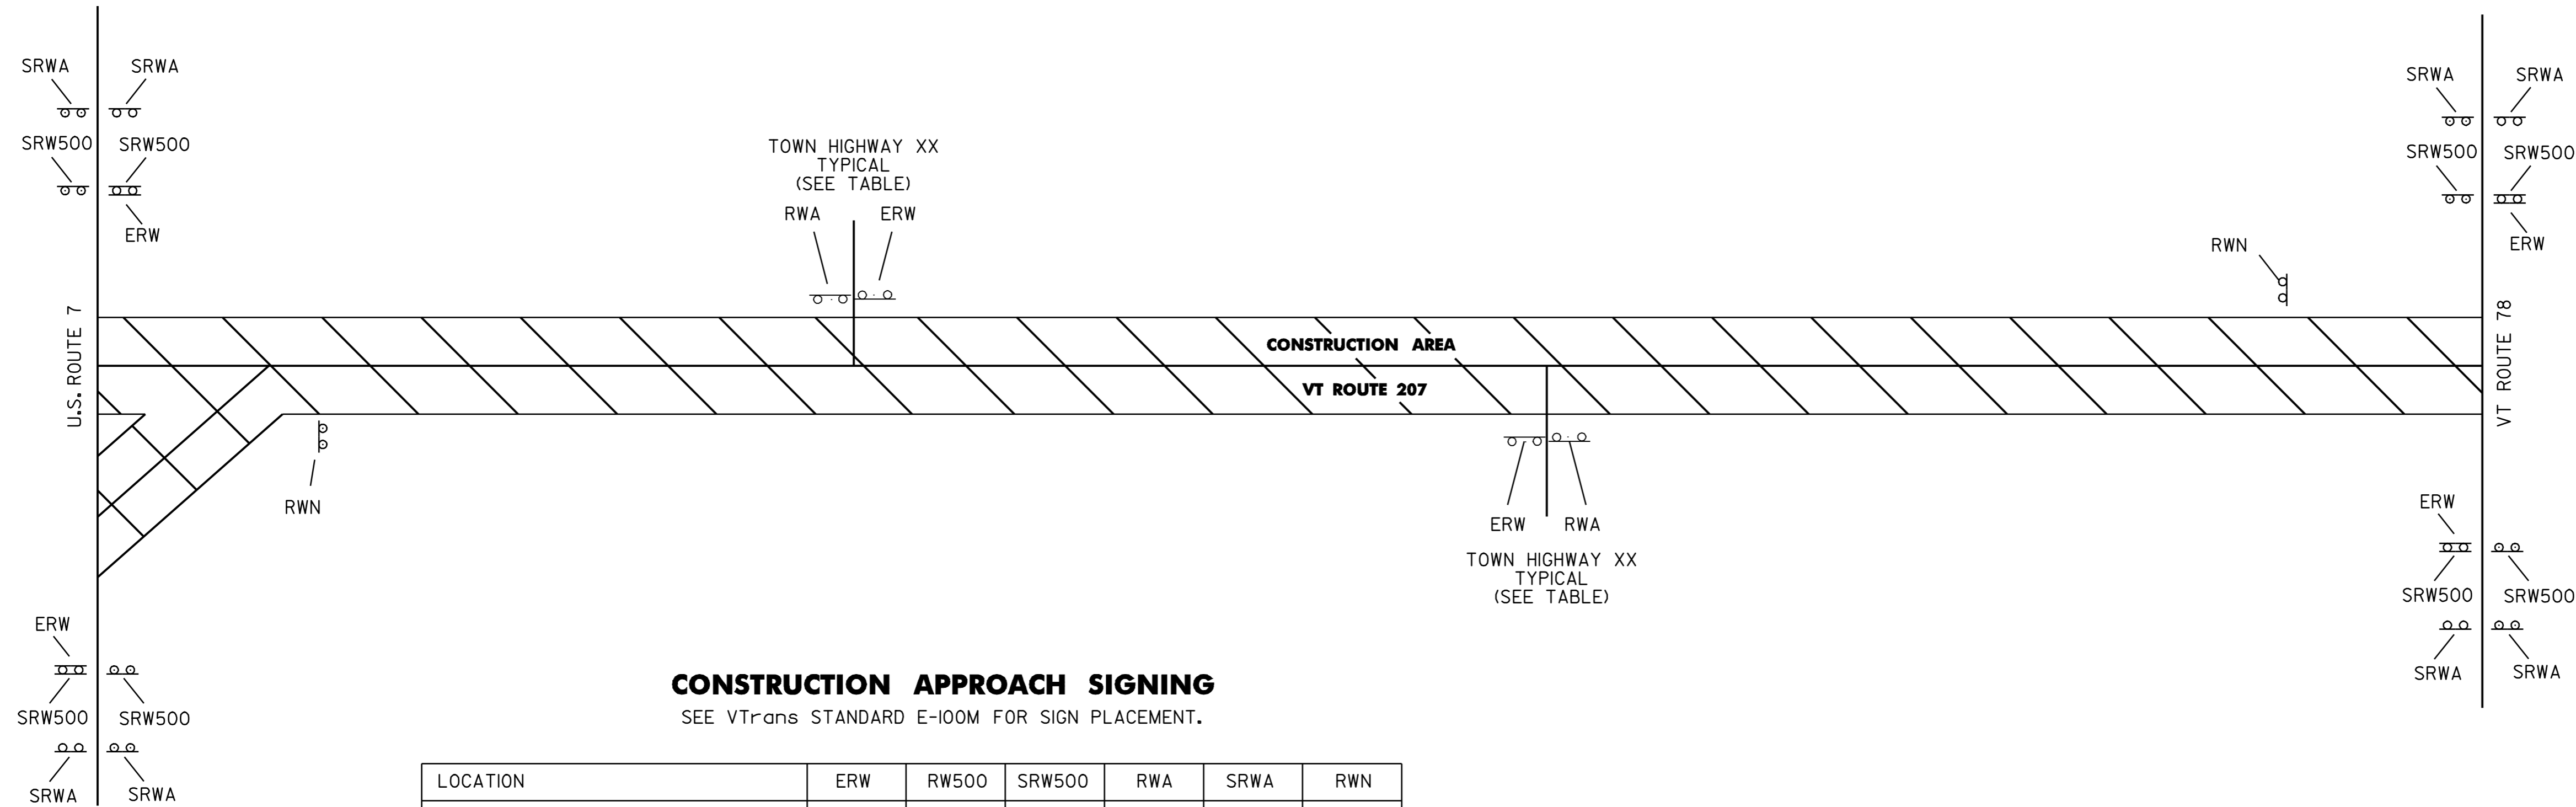

CONSTRUCTION APPROACH SIGNING
SEE VTrans STANDARD E-100M FOR SIGN PLACEMENT.

LOCATION	ERW	RW500	SRW500	RWA	SRWA	RWN
ST. ALBANS						
U.S. ROUTE 7 (NORTHBOUND)			2		2	
U.S. ROUTE 7 (SOUTHBOUND)			2		2	
U.S. ROUTE 7 APPROACH						
RAMP A						
RAMP C						
RAMP B						
RAMP D						
SWANTON						
TH-57						
TH-56						
BUSHEY RD.						
WOODSHILL RD. (LEFT)						
WOODSHILL RD. (RIGHT)						
HIGHGATE						
COOKE RD.						
LAKE ST.						
BROUSSEAU RD.						
PARK ST.						
END PROJECT						
VT ROUTE 78 (EASTBOUND)			2		2	
VT ROUTE 78 (WESTBOUND)			2		2	
TOTALS	15	0	8	11	8	2

- LEGEND
- ERW = END ROAD WORK
 - RW500 = ROAD WORK 500 FT
 - RWA = ROAD WORK AHEAD
 - RWN = ROAD WORK NEXT 7/4 MILES

NOTE: ALL DIMENSIONS IN MILLIMETERS EXCEPT WHERE OTHERWISE INDICATED.

CONSTRUCTION APPROACH SIGNING & STRUCTURE REHABILITATION LOCATIONS

PROJECT NAME: ST. ALBANS - HIGHGATE
PROJECT NUMBER: STP 2114(1)S

FILE NAME: /pave/98c110/pcl10.dgn PLOT DATE: 16-SEP-2005 13:18
PROJECT LEADER: JLL DRAWN BY: D-H
DESIGNED BY: D-H CHECKED BY:
IPARM FILE NAME: pcl10cas.i SHEET 46 OF 89

