


FILE NAME = \\N:\GIS\Projects\centocct\map\grd-1.dgn
 DATE/TIME = 2/22/2004
 USER = 2225
 IN CHARGE OF I. KARIS
 DESIGNED BY D. EMERICH
 CHECKED BY D. EMERICH
 ESTIMATED BY D. EMERICH
 CHECKED BY D. EMERICH
 DRAFTED BY D. GOZALKOWSKI
 CHECKED BY C. KAHLBAUGH
 DESIGNED BY D. GOZALKOWSKI
 CHECKED BY C. KAHLBAUGH
 DATE 2/04



FED. ROAD REG. NO.	STATE	FEDERAL AID PROJECT NO.	SHEET NO.	TOTAL SHEETS
1	N.Y.	0146001	46	92
BENNINGTON CONNECTOR S.H. 98-2				
P.I.N. 1306.60				
WHITEHOUSE BRIDGE - VERMONT STATE LINE S.H. 1426				
RENSSELAER COUNTY				

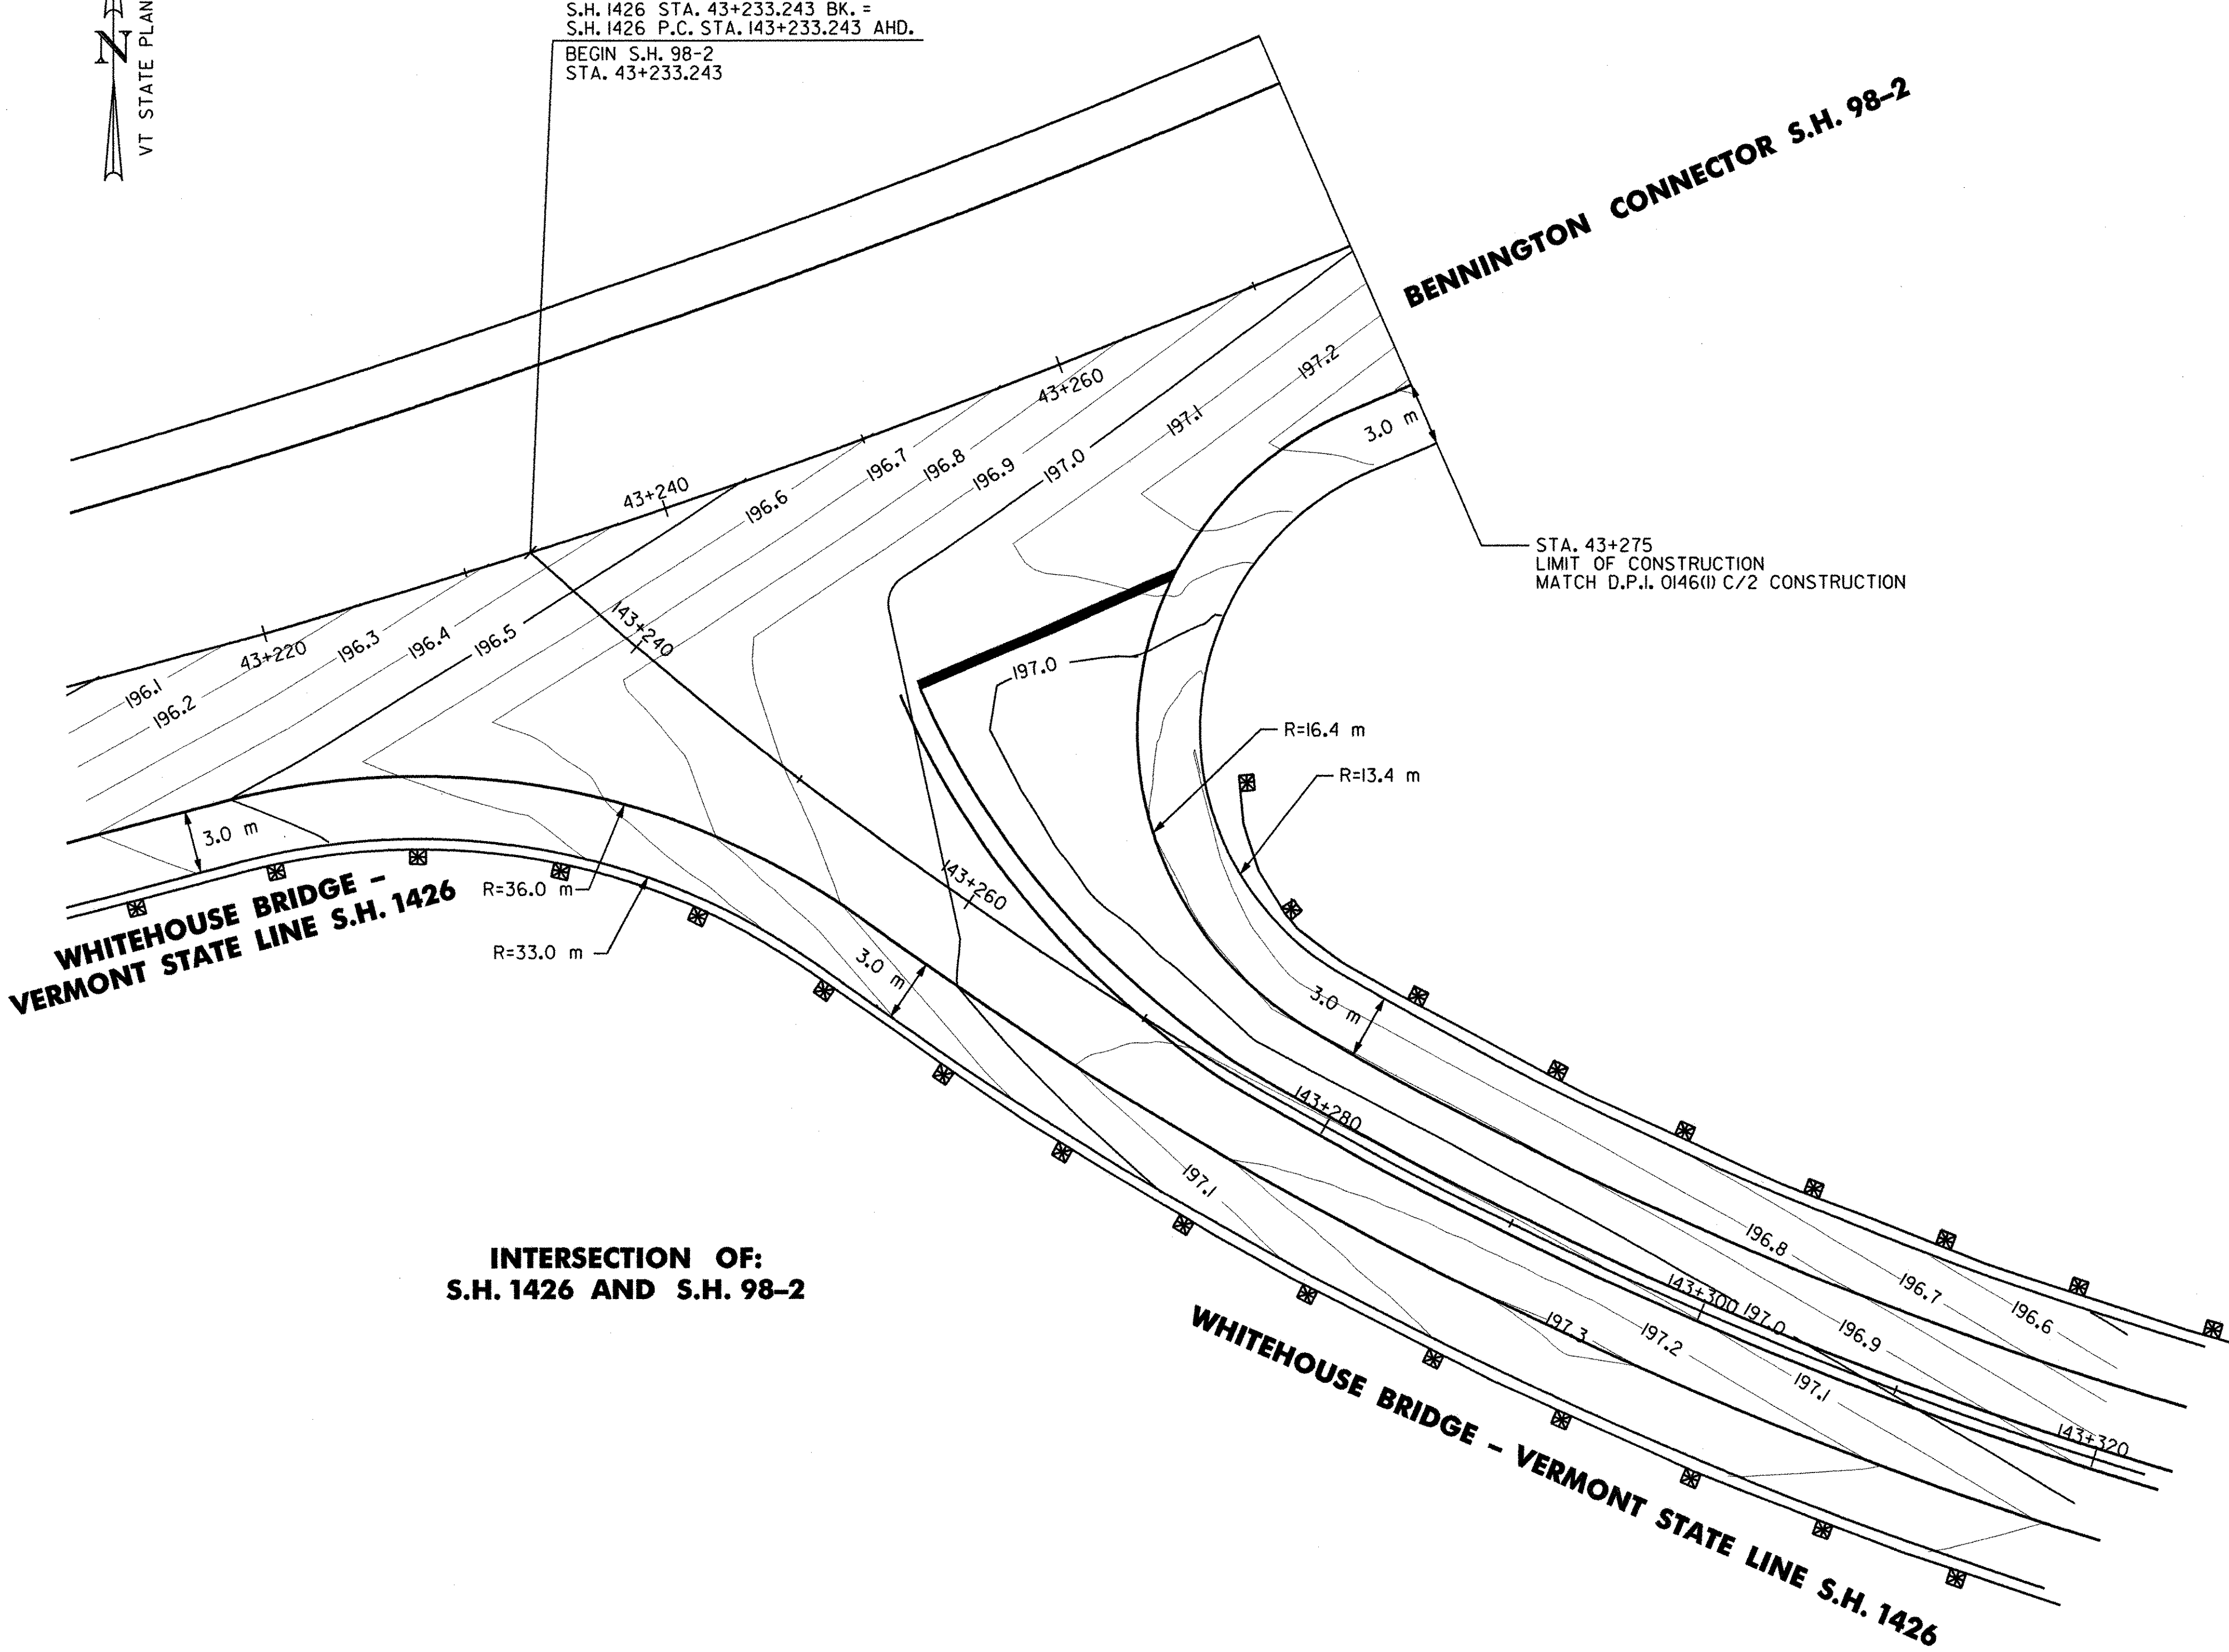

**INTERSECTION OF:
S.H. 1426 AND S.H. 98-2**



INTERSECTION GRADING PLAN			
SURVEYED BY	C.H.A. & V.S.E.	DATE	12/93
DESIGNED BY	D.W.E.	DATE	2/04
DRAWN BY	C.A.K.	DATE	2/04
CHECKED BY	I.P.K.	DATE	2/04
DESIGN FILE NO.	NYSGP-1.DGN		
PROJ. NAME	BENNINGTON - HOOSICK D.P.I. 0146(II) C/1		
PROJ. NO.	P.I.N. 1306.60		
SHEET	46 OF 92	DWG NO.	GP-1