


FRAMING PLAN

2 m 0 2 m

1:100

FRAMING PLAN

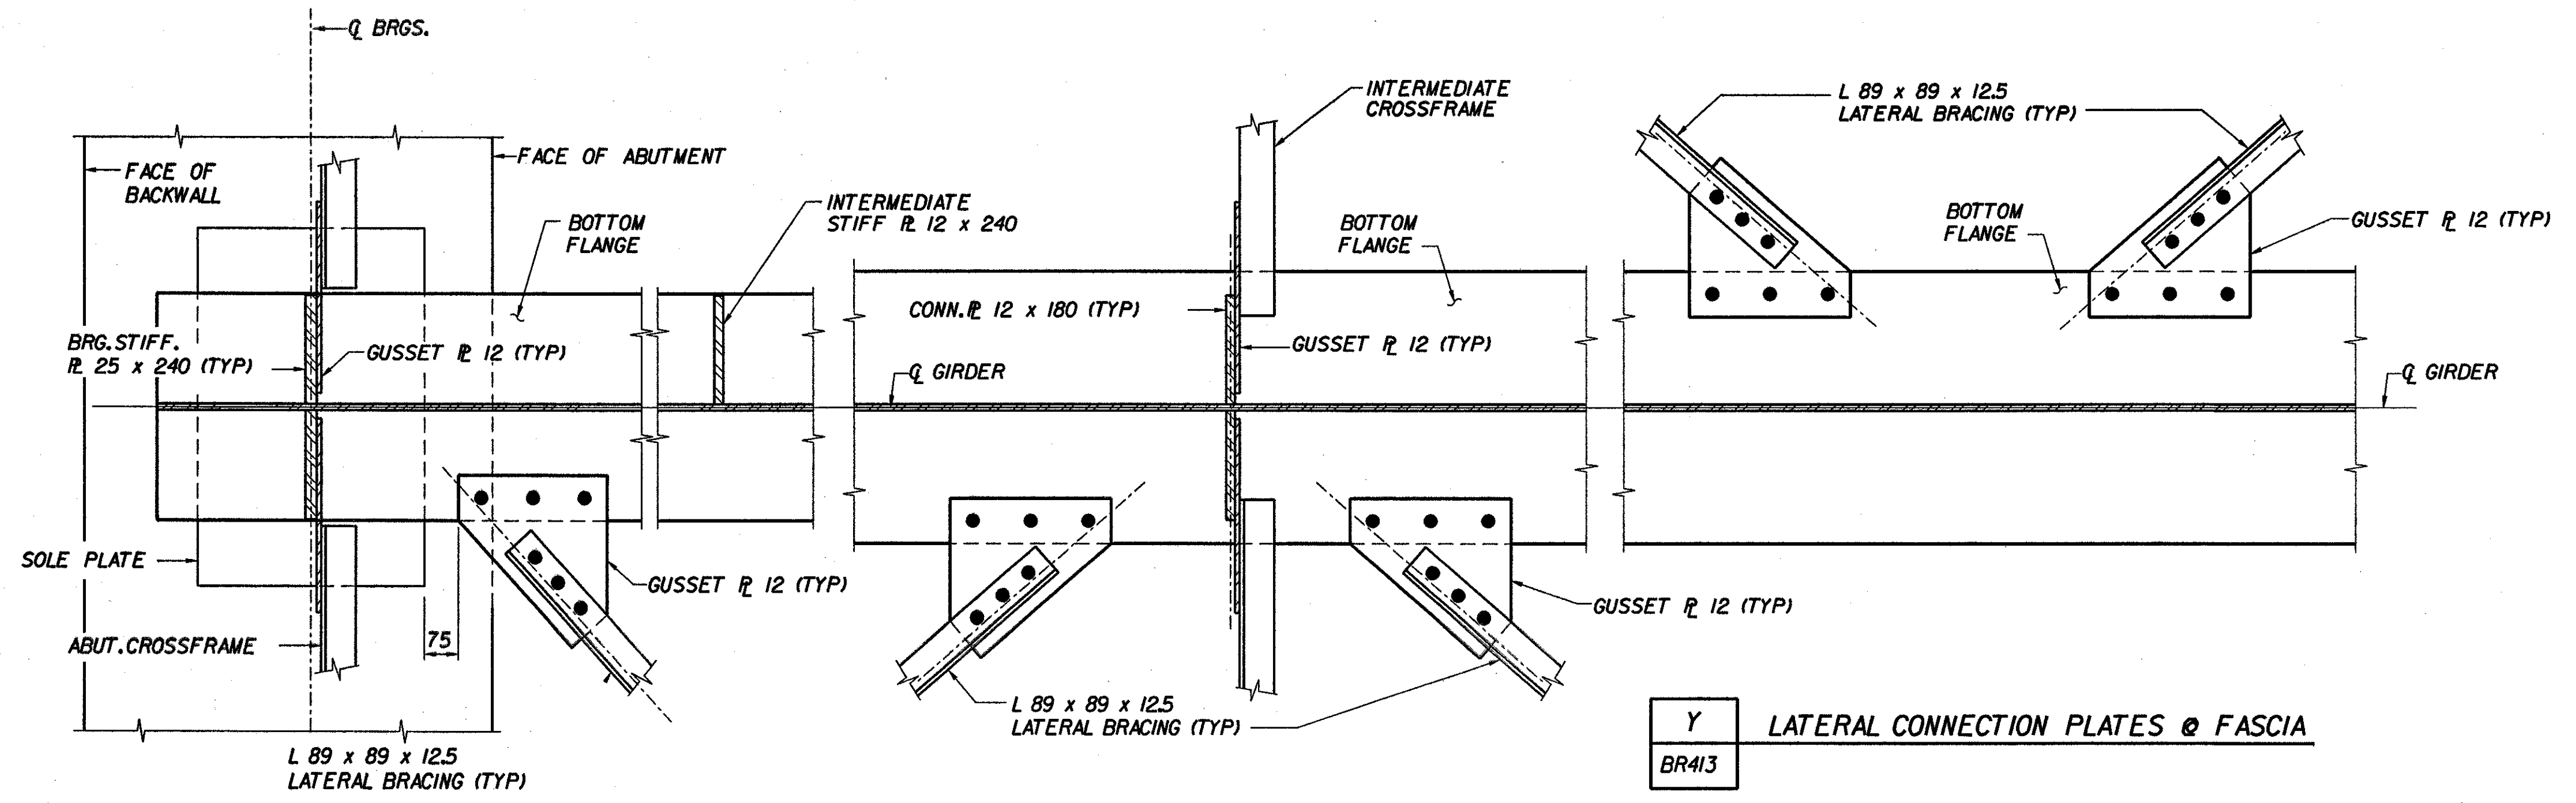

U TYPICAL ABUTMENT CONN. PLATES & BEARING STIFFENERS

BR413

X INTERIOR CONNECTION PLATES & LATERALS

BR413

TYPICAL CONNECTIONS
(EXPANSION, INTERMEDIATE & FIXED LOCATIONS)



- NOTES:**
1. FOR STRUCTURAL STEEL NOTES, SEE SHT. BR415.
 2. FOR CROSSFRAME DETAILS, SEE SHT. BR414.
 3. FOR GIRDER ELEVATION AND DETAILS, SEE SHT. BR415.

STATE OF VERMONT	
AGENCY OF TRANSPORTATION	
Town Of	BENNINGTON
Highway No.	VT. RTE. 9
VT. RTE. 9 OVER AIRPORT BROOK WEST	
FRAMING PLAN	
Designed By	M. GOGUEN
Checked By	P. PERKINS 11/10
PROJECT	BENNINGTON-HOOSICK
Bridge No.	BR400
Log Sta.	14+140
Surv. Sta.	14+140
Drawn by	K. DETRICK/B. WEATHERBY
Bridge Design Supervisor	M. OLSTAD
Date	11/01
PROJECT NO.	D.P.J. 0146(1)
I.G.C. Info.	
Bridge Sheet No.	BR413
Sheet	202 OF 473