



NOTE:
THIS WILL BE PAID FOR UNDER THE "GRANULAR BACKFILL FOR STRUCTURES" ITEM 204.30.

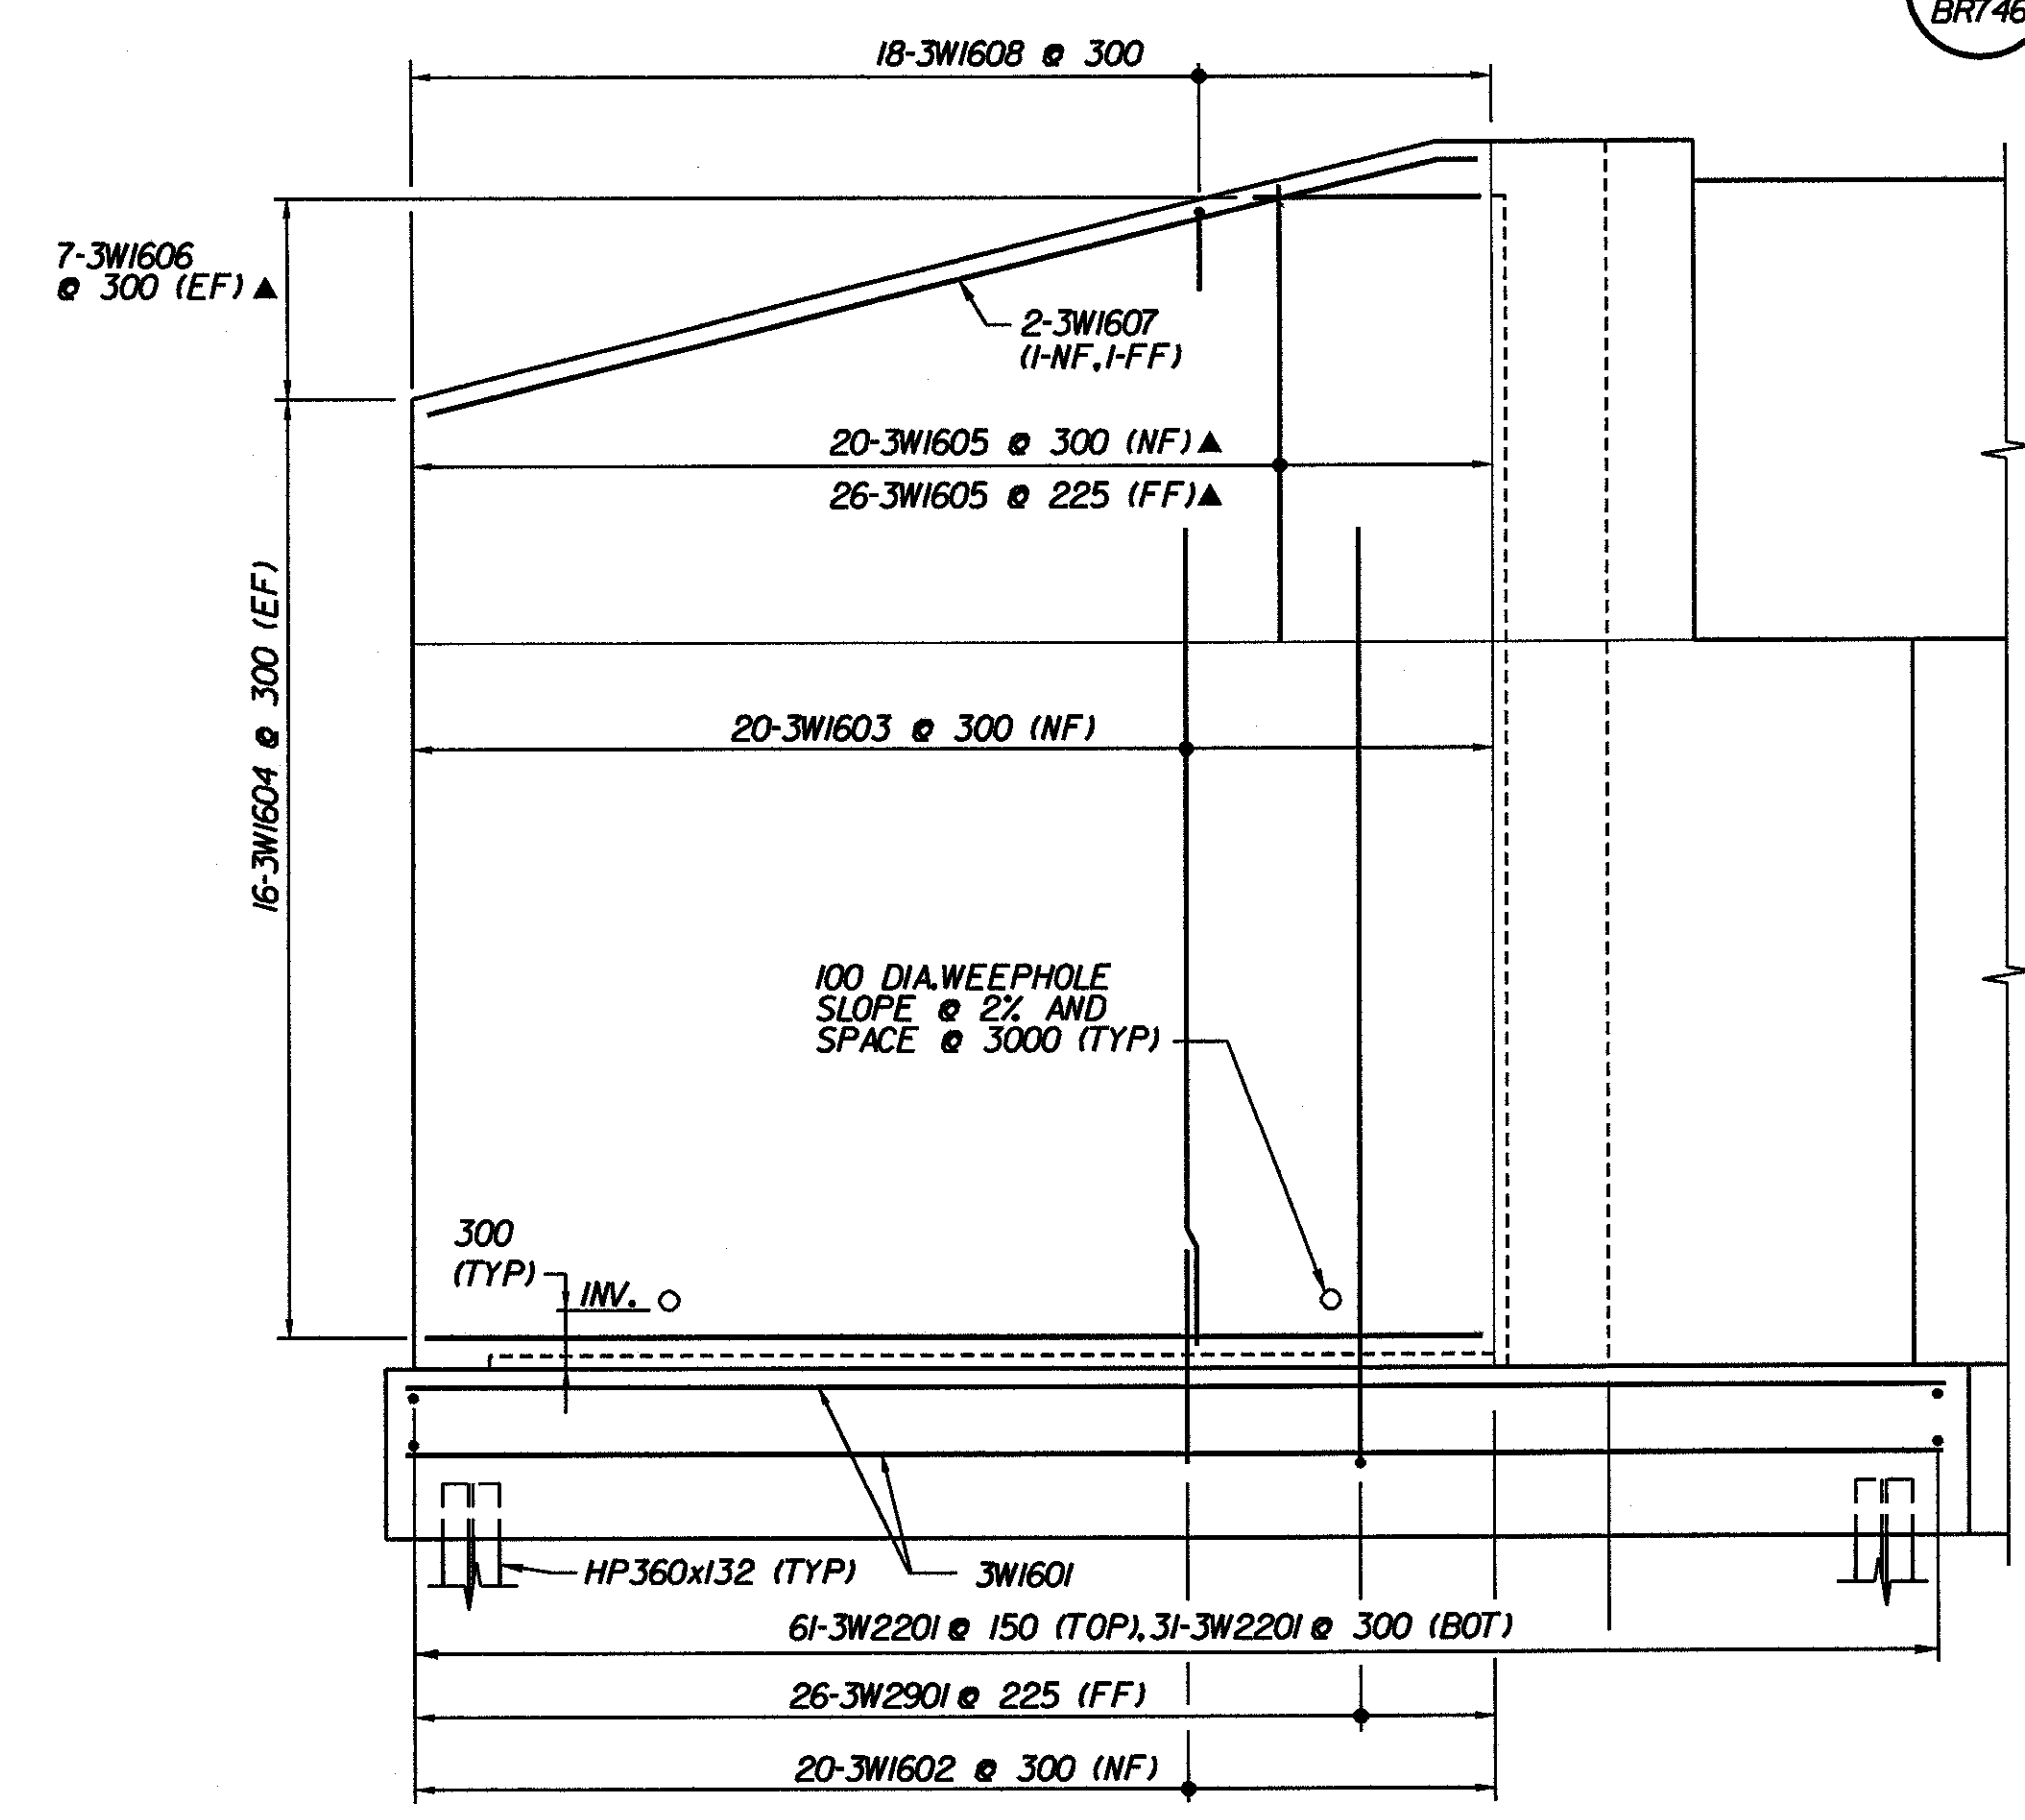

A TYPICAL SECTION - ABUTMENT 2
1:40 HORIZ

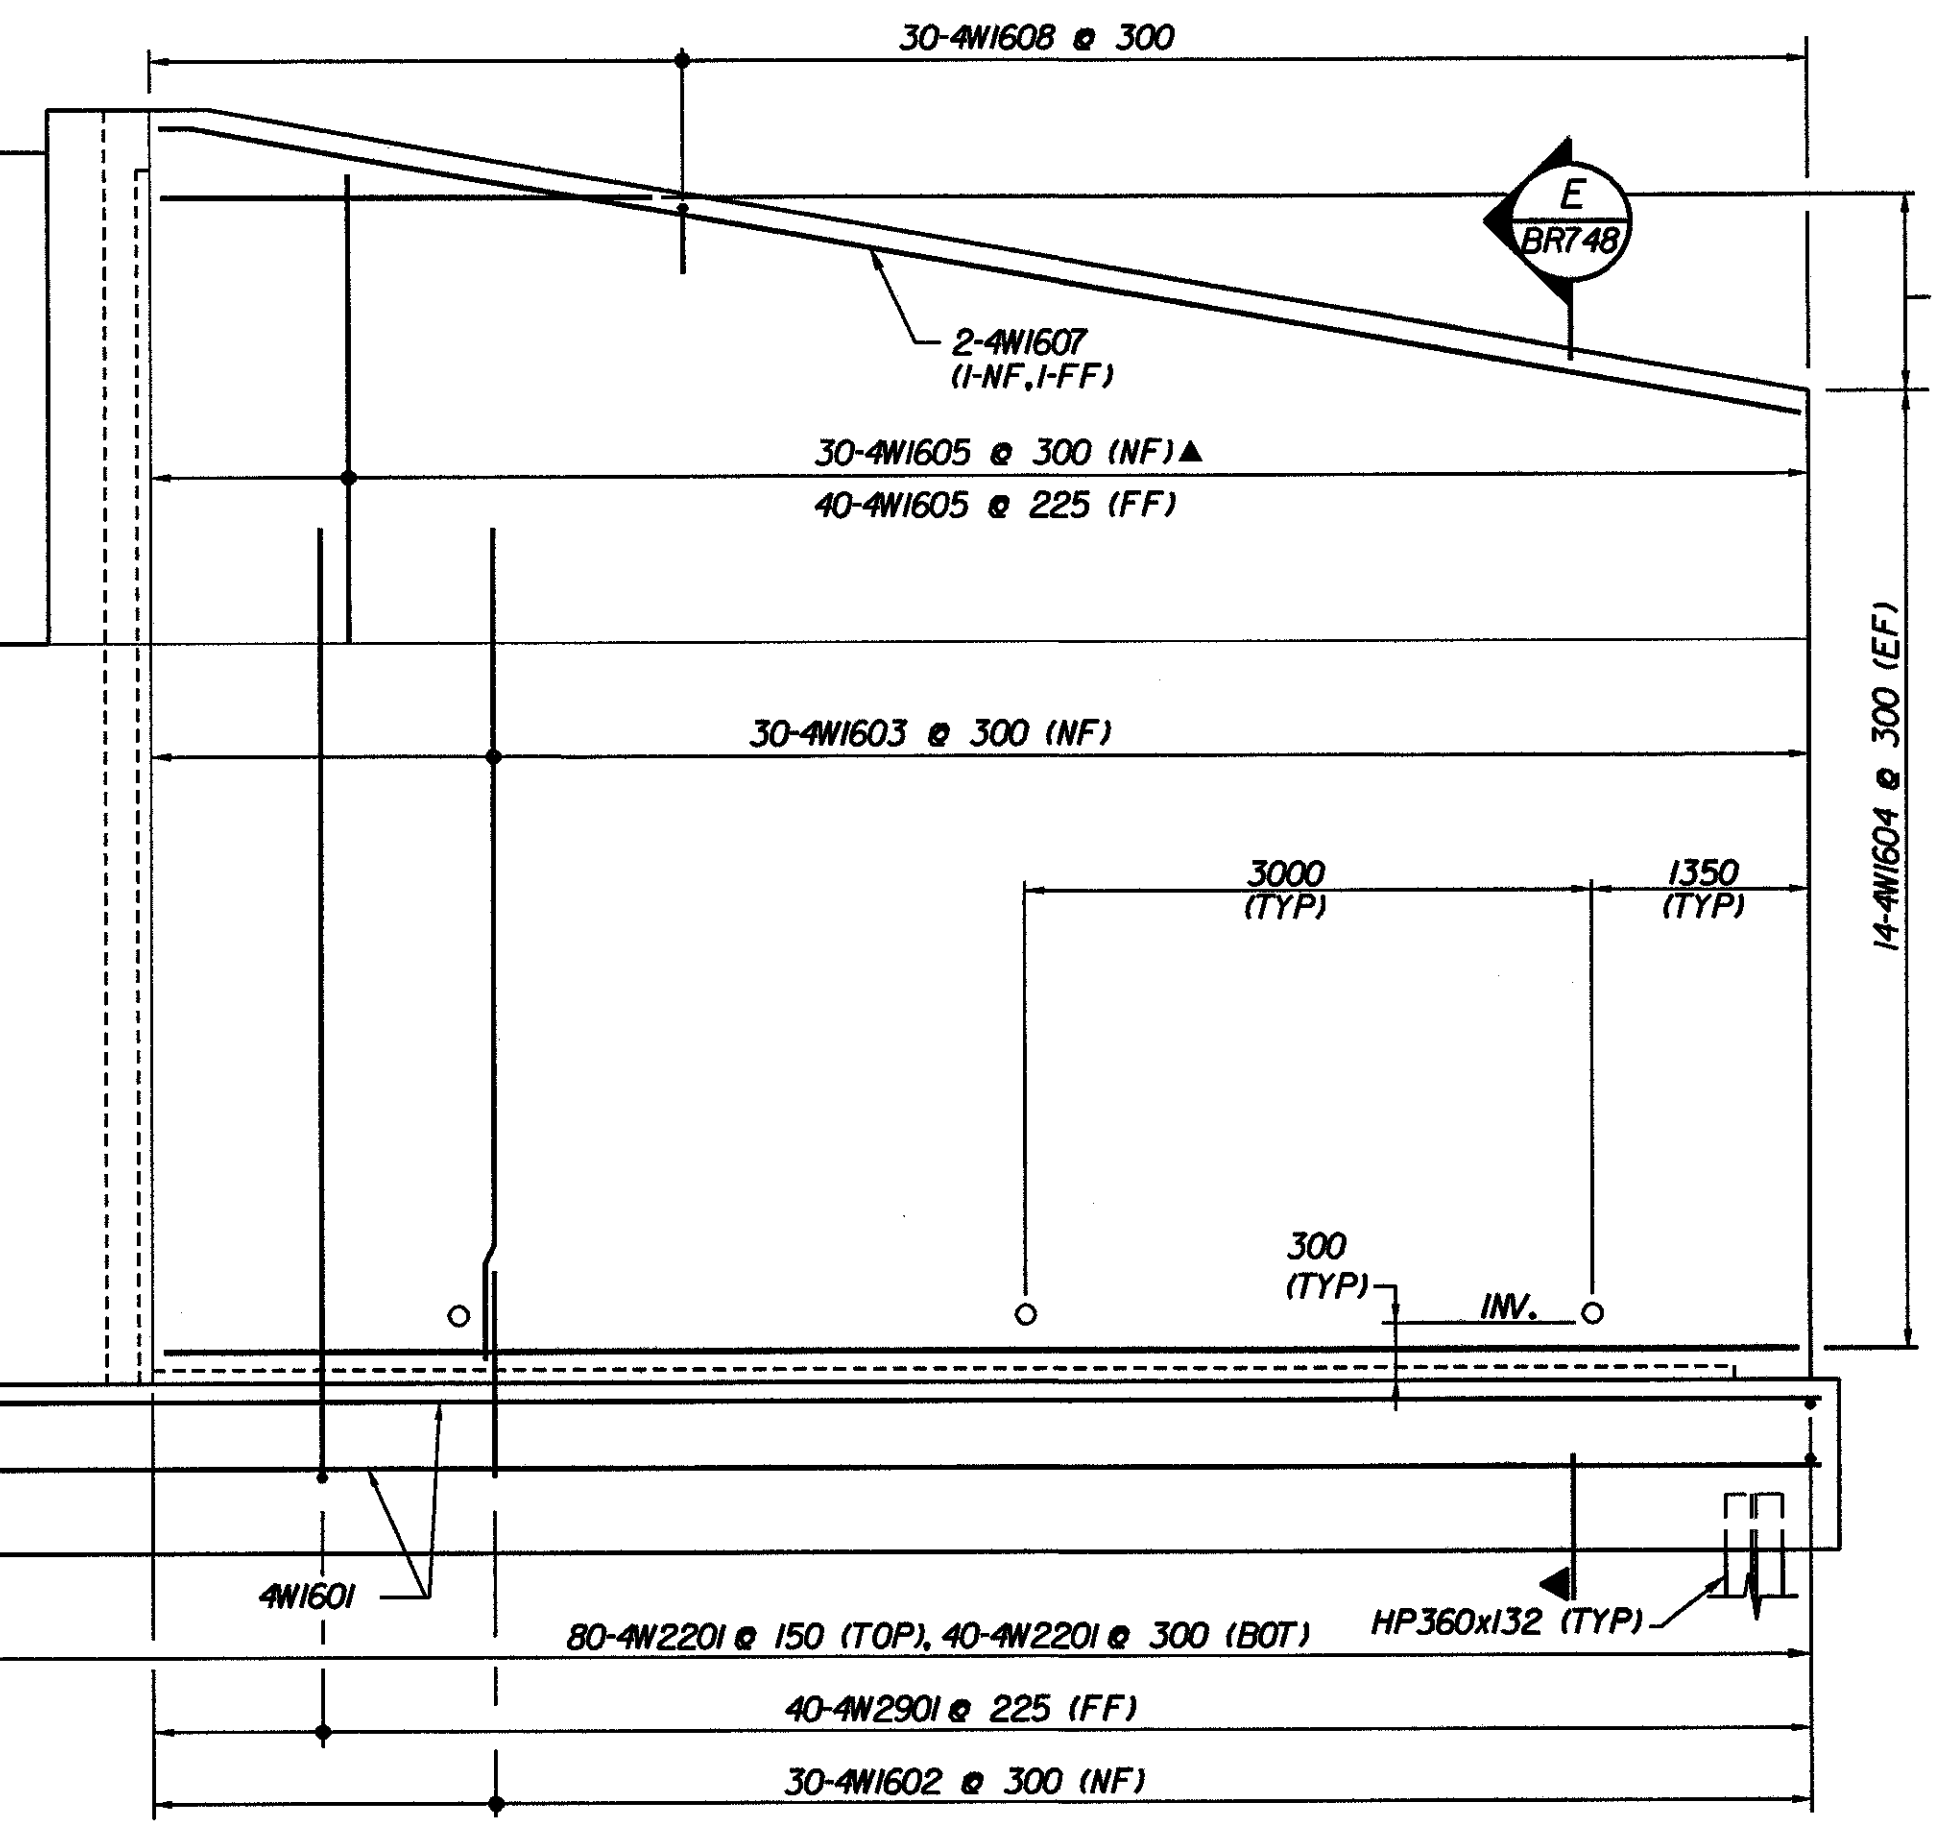

- NOTES:
1. NF - DENOTES NEAR FACE
 2. FF - DENOTES FAR FACE
 3. EF - DENOTES EACH FACE
 4. ▲ INDICATES BAR TO BE CUT IN FIELD.

STATE OF VERMONT AGENCY OF TRANSPORTATION	
Town of BENNINGTON	Bridge No. BR700
Highway No. VT. RTE. 9	Log Sta. 16+800
VT. RTE. 9 OVER SILK ROAD AND WALLOOMSAC RIVER	
ABUTMENT 2 REINFORCEMENT DETAILS - 2	
Designed By C. TUTUNJIAN	Drawn by J. HOTALING/B. WEATHERBY
Checked By L. AVERY	Date 6/00
M.W. OLSTAD Date 9/00	
PROJECT BENNINGTON-HOOSICK	PROJECT NO. D.P.I. 014611 C/4
L.G.C. Info.	
Bridge Sheet No. BR748	Sheet 231 OF 385